


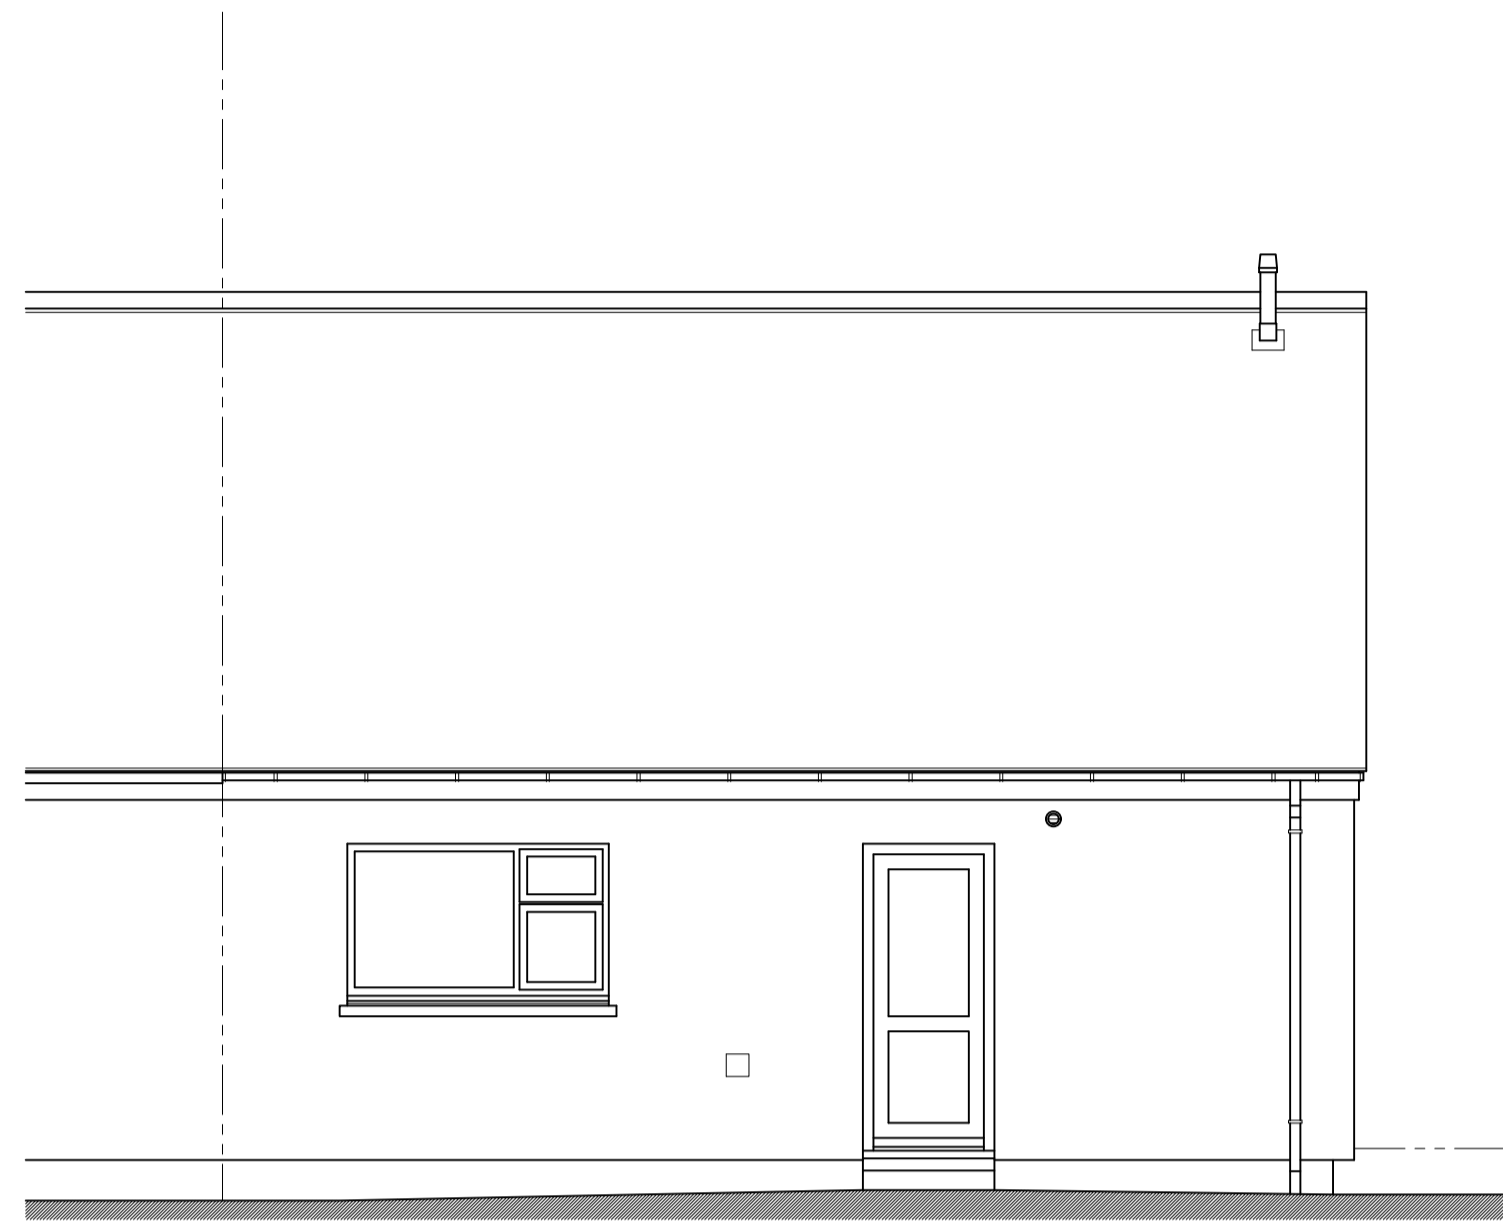


SCALE AT 1:50




NORTH ELEVATION




WEST ELEVATION

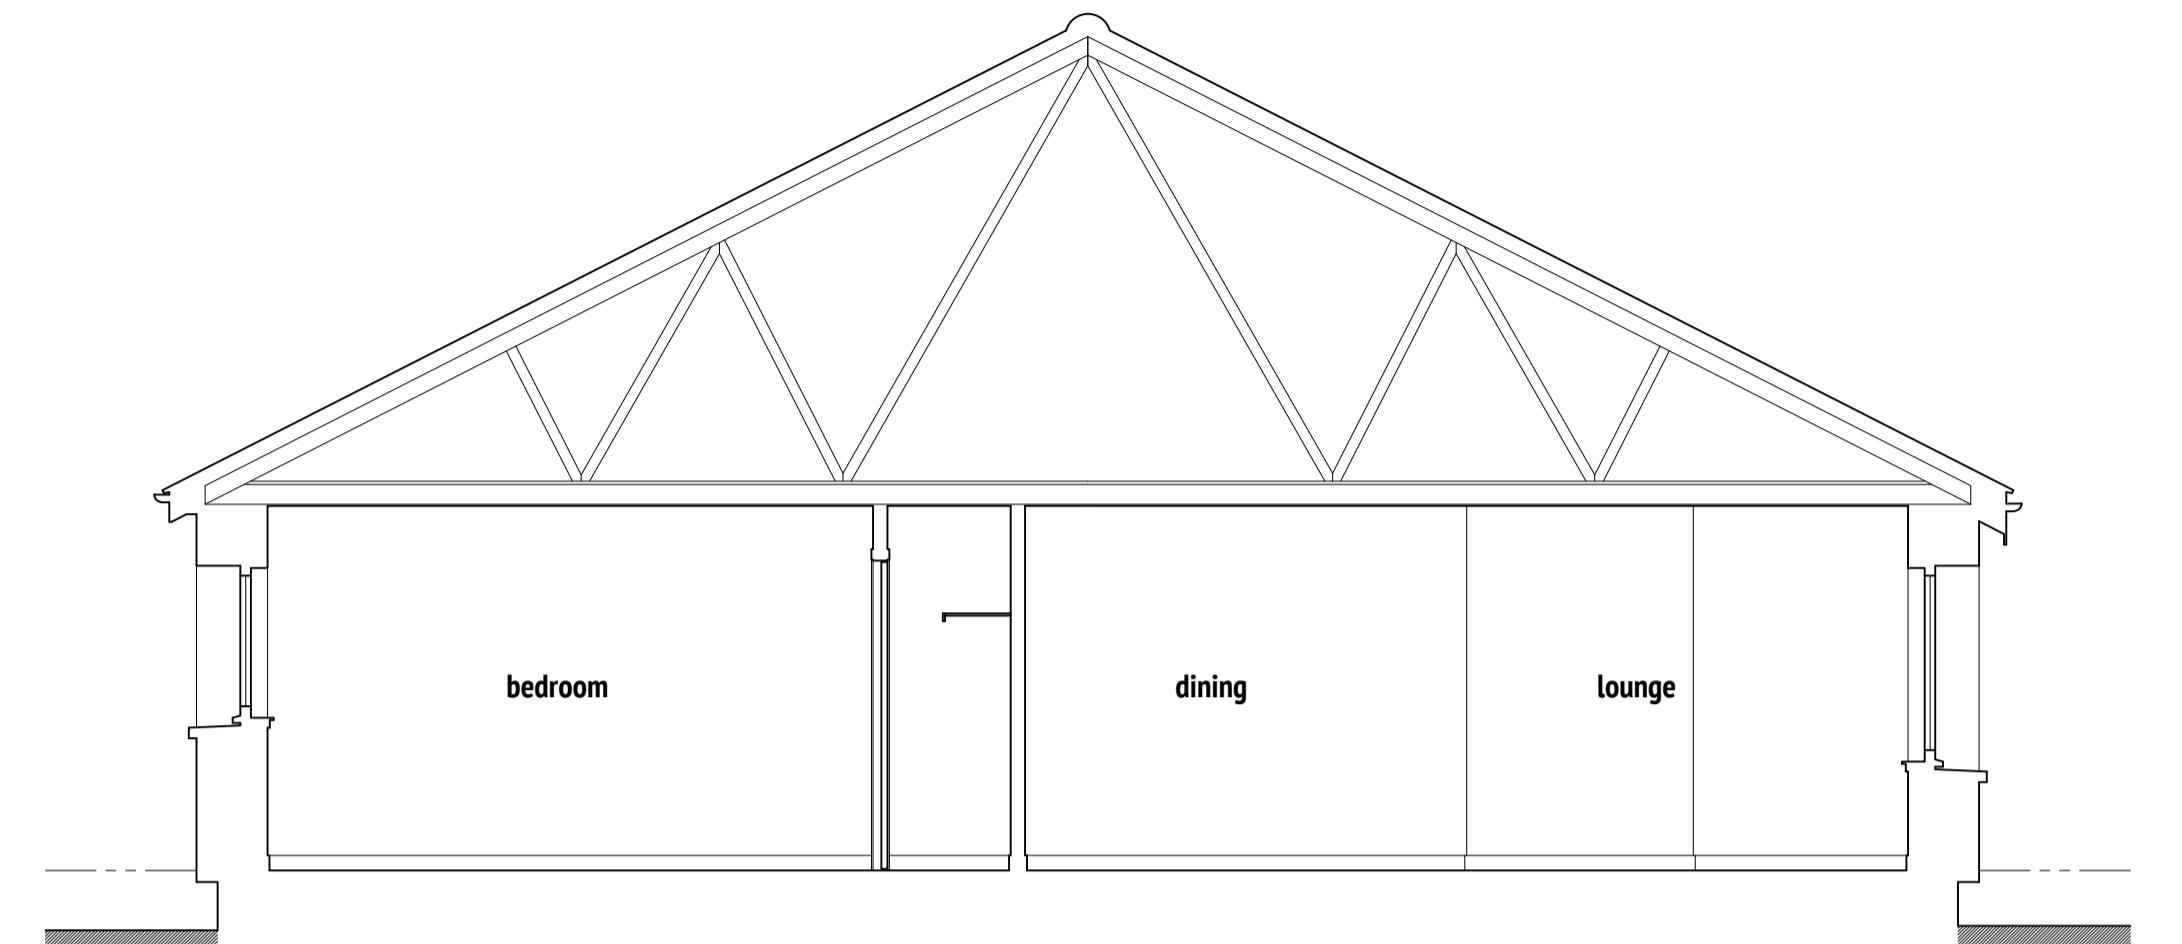

CROSS SECTION

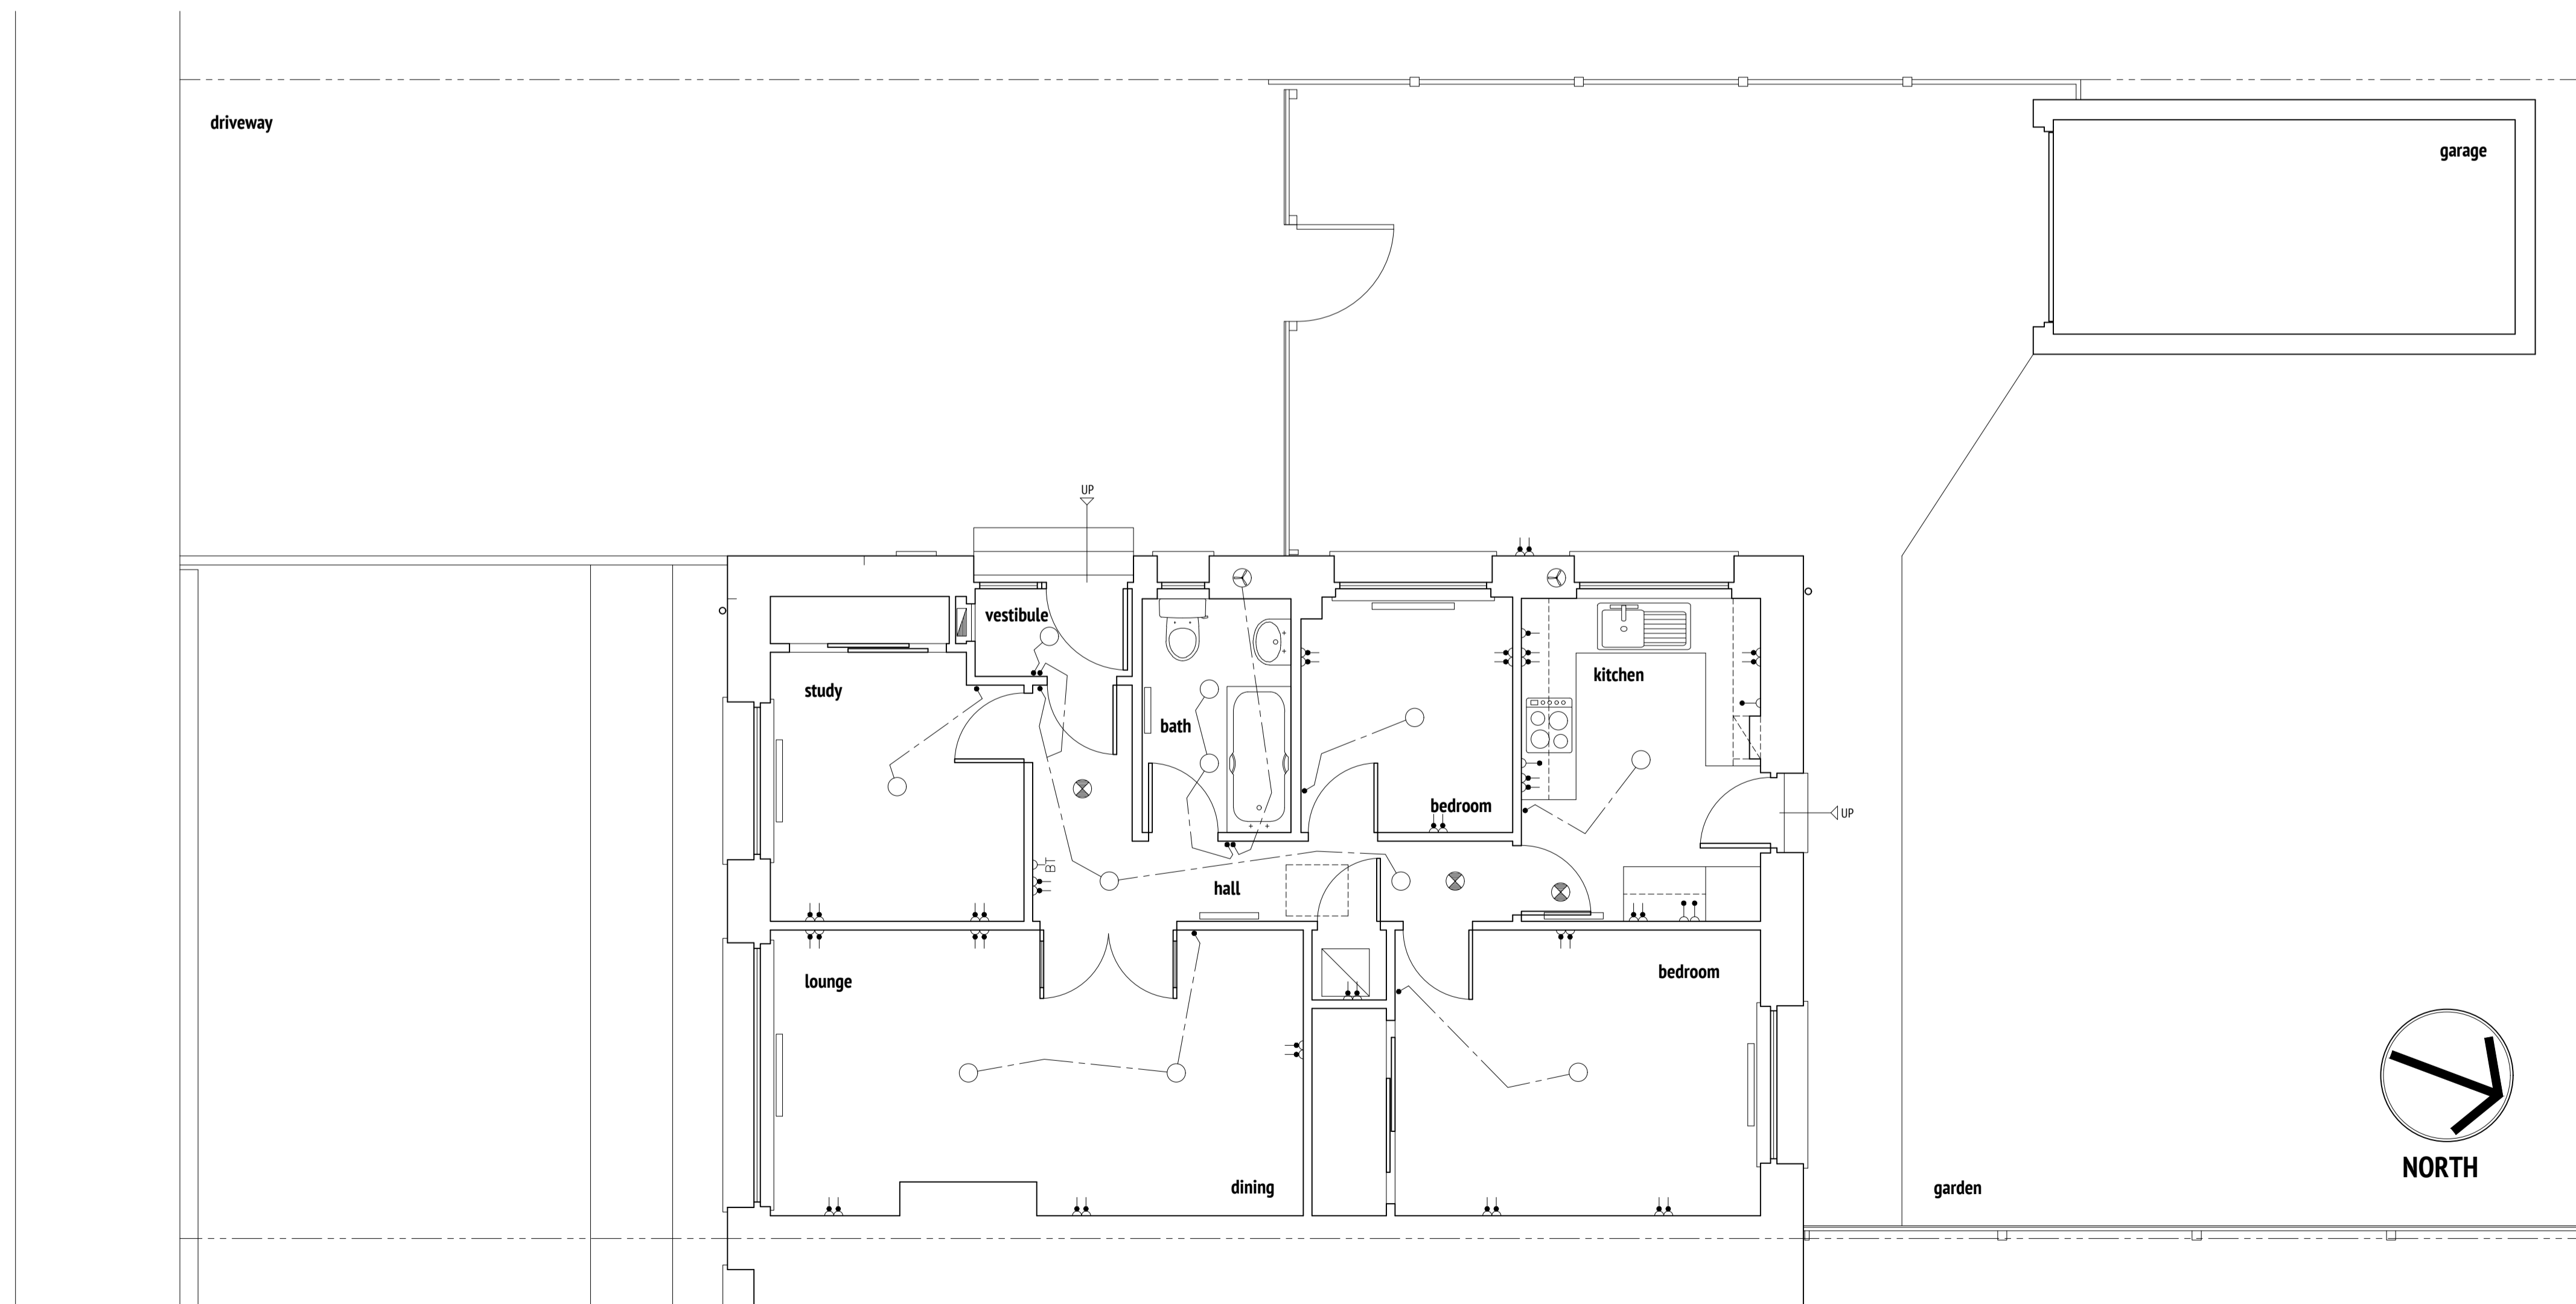

GROUND FLOOR / SITE LAYOUT PLAN

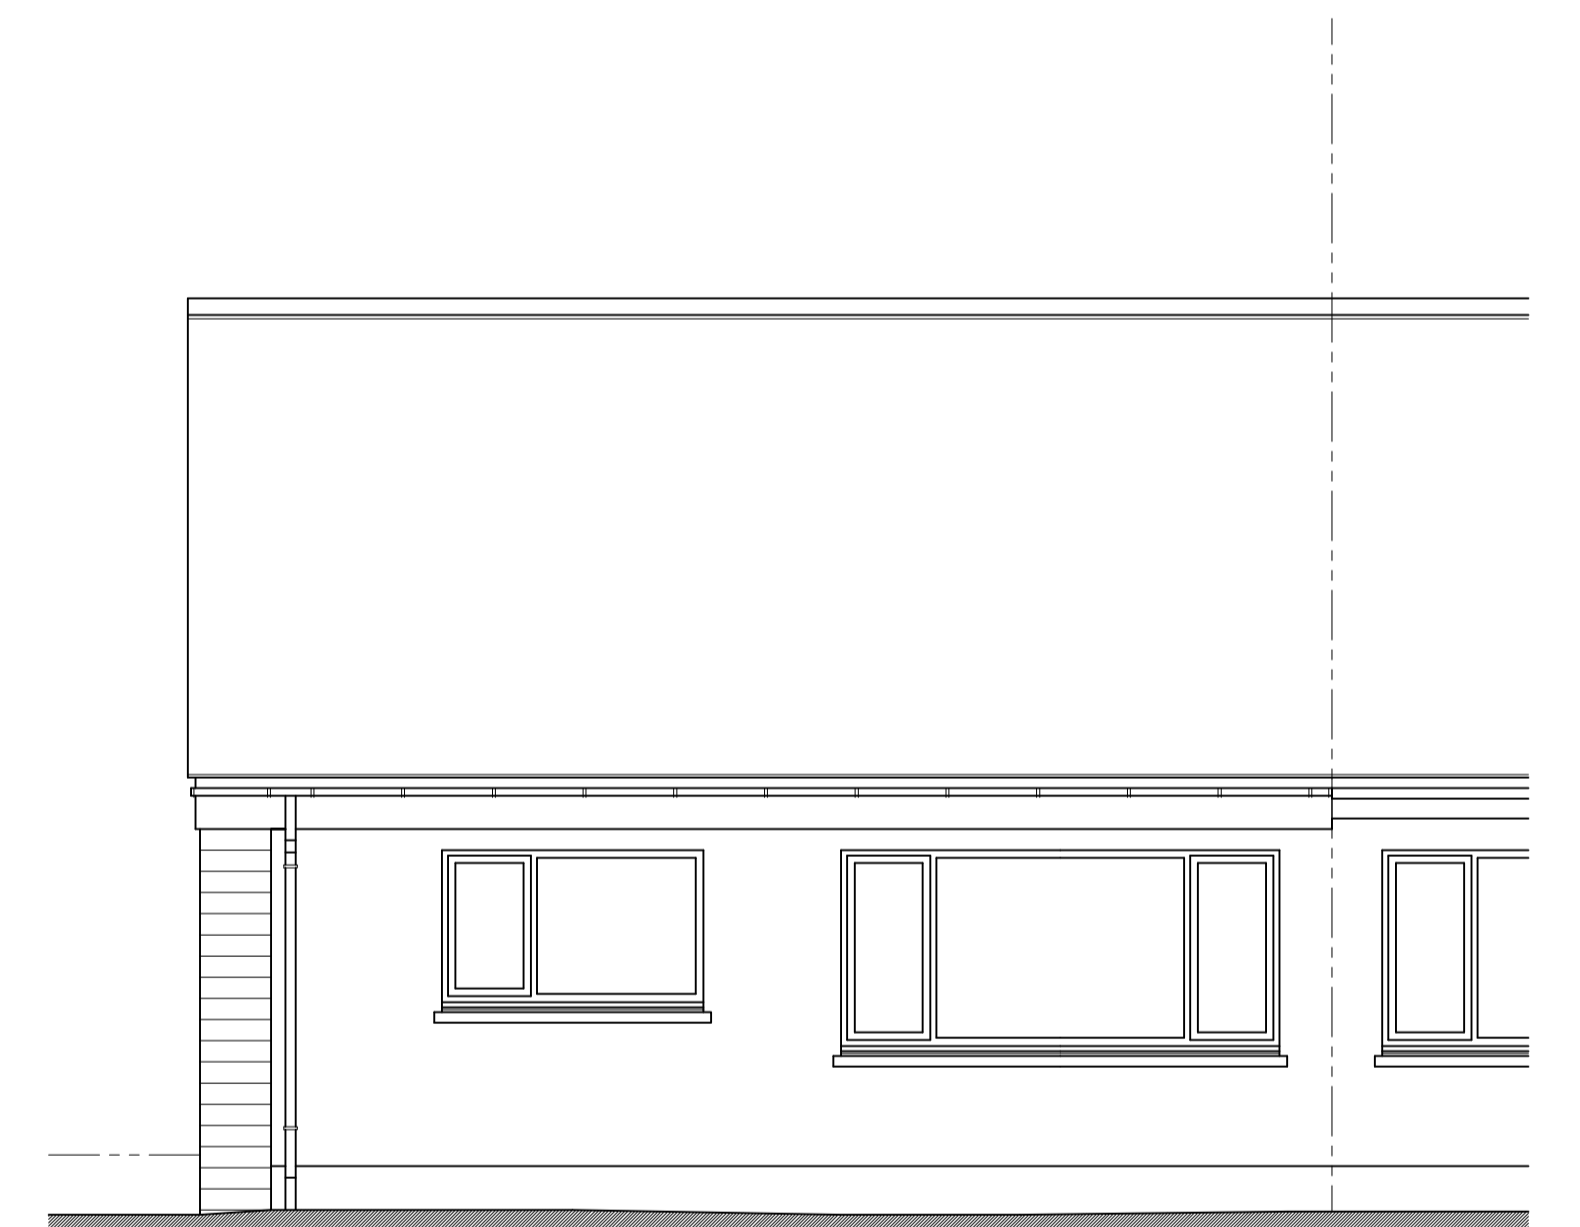

SOUTH ELEVATION

- LIGHT SWITCH
- 13AMP SSO
- FUSED SPUR & INDICATOR
- COOKER SWITCH
- TELEPHONE OUTLET
- COAXIAL OUTLET
- SHOWER POINT
- PENDANT LIGHT
- EXTRACT FAN
- SMOKE ALARM
- CONSUMER UNIT

EL. LEGEND



NORTH

DRAWING REVISIONS

PROJECT TITLE
PROPOSED LOFT CONVERSION
38 BRUCE CRESCENT
ELLON
ABERDEENSHIRE

FOR MR & MRS N. ESSIET

DRAWING TITLE
EXISTING PLAN, SECTION & ELEVATIONS.

SCALE	DATE	PROJECT NO.	DRAWING NO.
1:50	JAN 2024	MM.0649	001

architectonics
 19 TORMENTIL CRESCENT
 BALMEDIE
 ABERDEENSHIRE
 AB23 8SY
 T: 01358 741969
 E: stuart.boon@btinternet.com