





NORTH

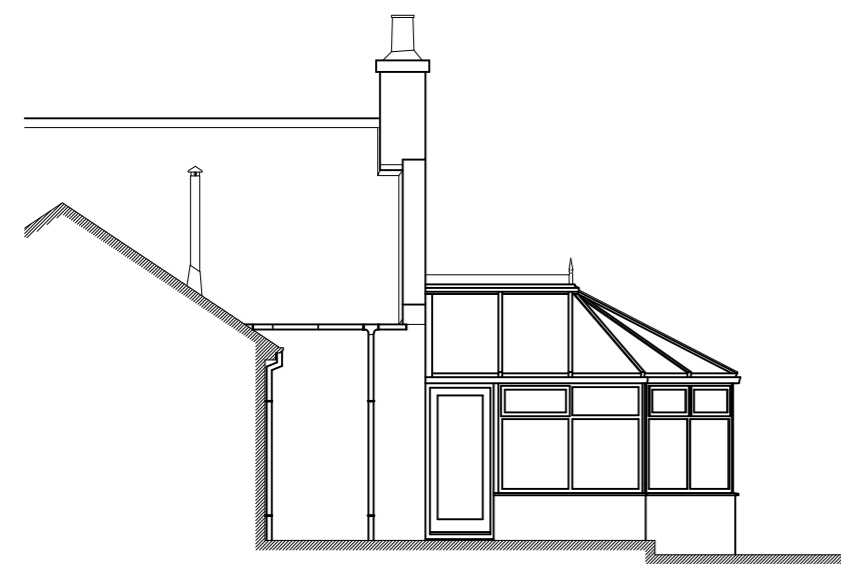


NORTH WEST ELEVATION

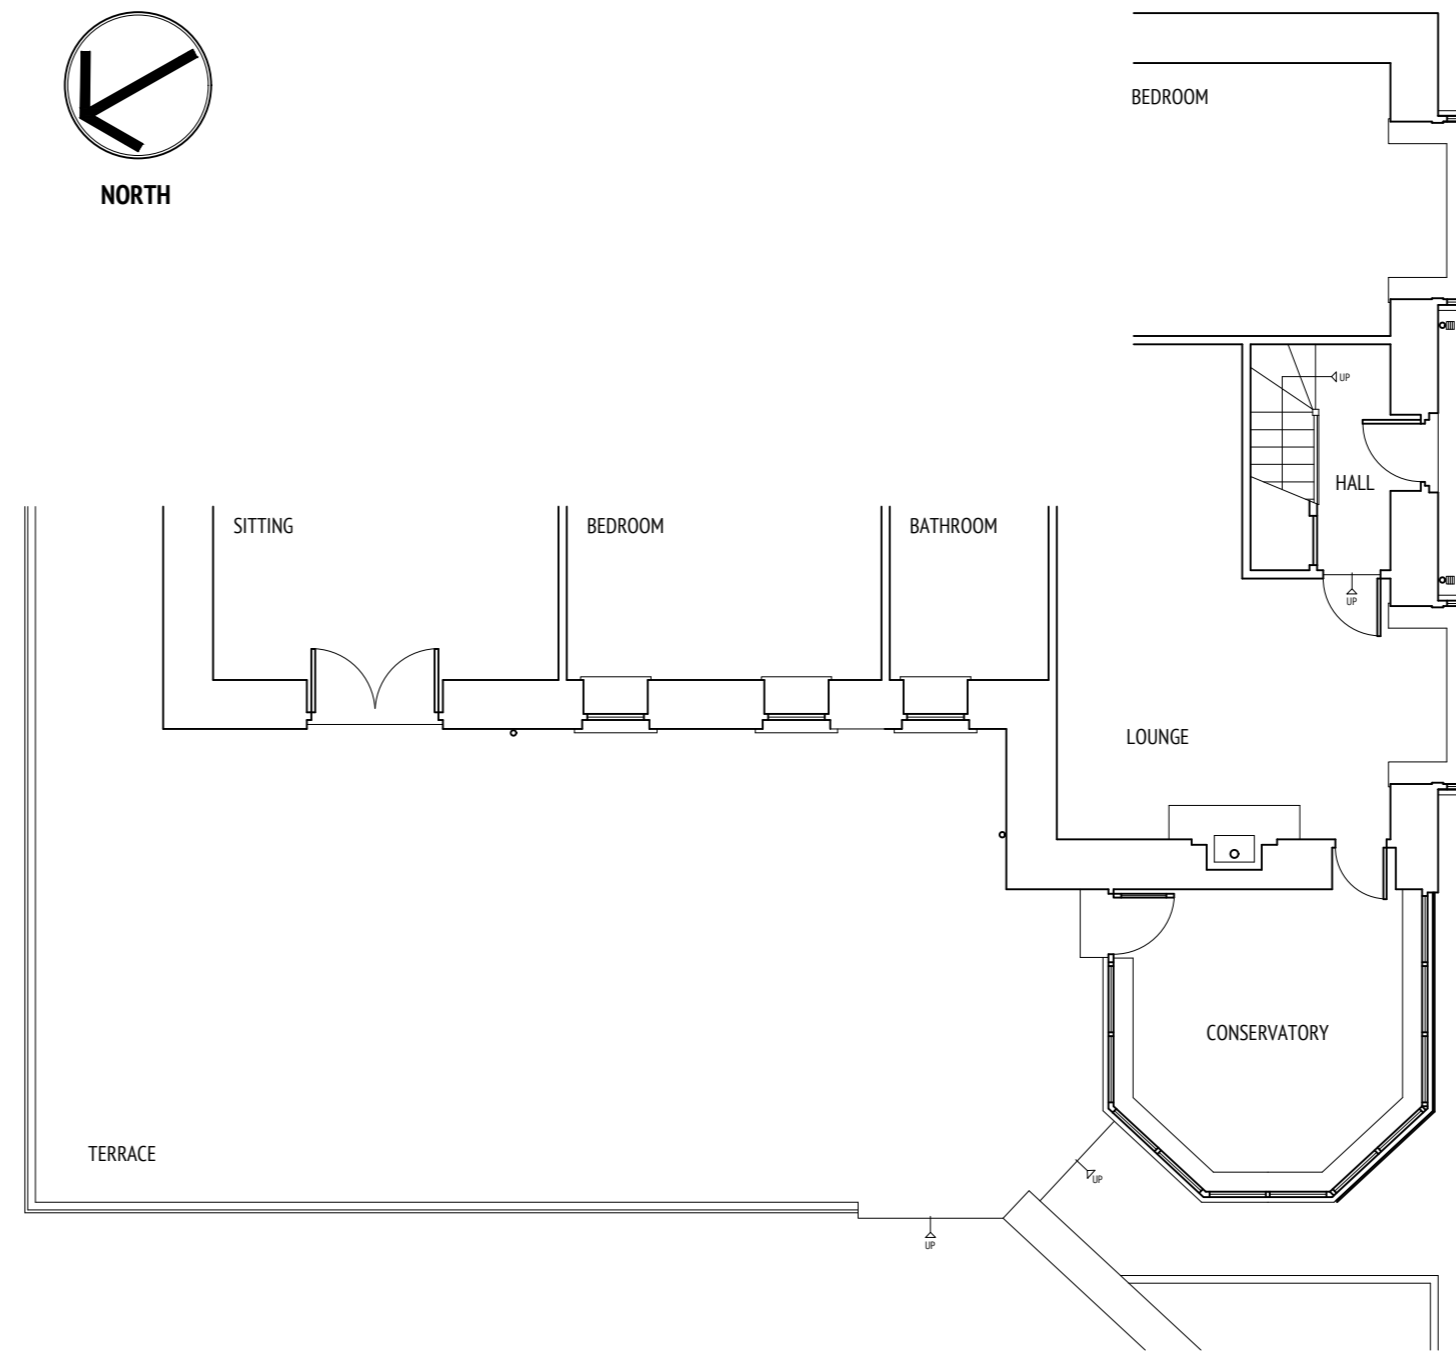

PART GROUND FLOOR PLAN



SOUTH EAST ELEVATION

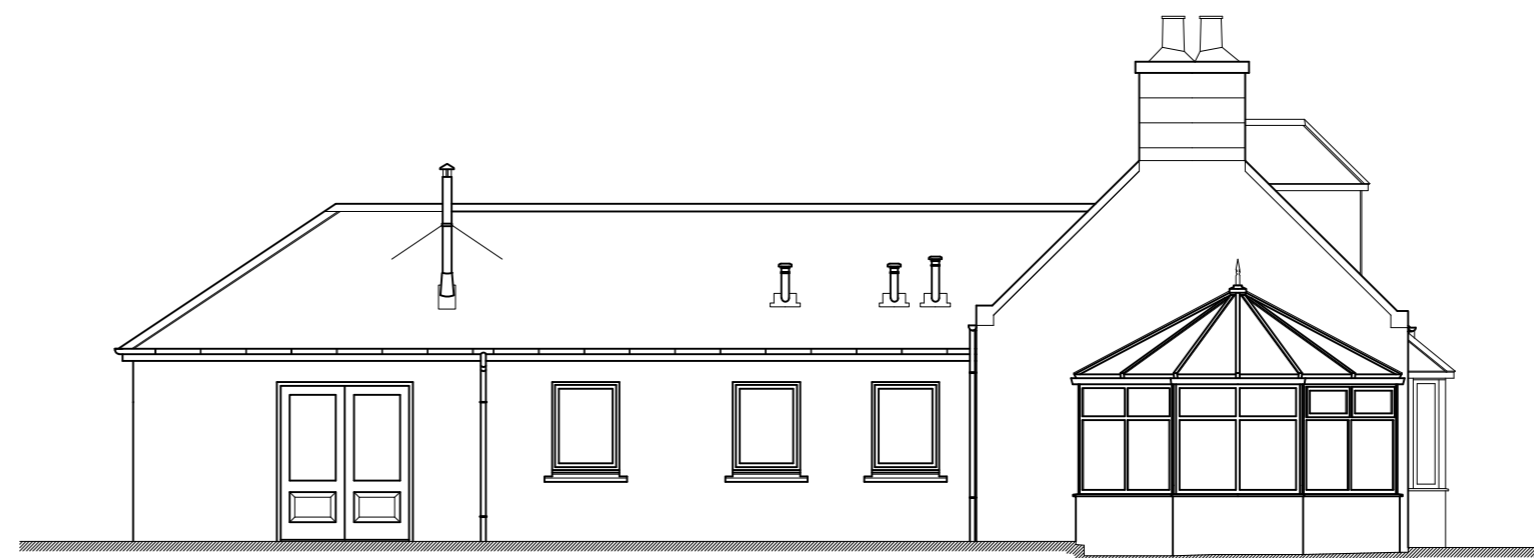

NORTH EAST ELEVATION



DRAWING REVISIONS

PROJECT TITLE
PROPOSED SUN ROOM EXTENSION
FORDMOUTH
ARTHURATH
ELLON

FOR MR & MRS. G. FINES.

DRAWING TITLE
EXISTING GROUND FLOOR PLAN & ELEVATIONS.

SCALE at A2 1:100	DATE AUG 23	PROJECT NO: MM.0647	DRAWING NO: 001
----------------------	----------------	------------------------	--------------------



architectonics
 19 TORMENTIL CRESCENT
 BALMEDIE
 ABERDEENSHIRE
 AB23 8SY
 T. 01358 741969
 E: stuart.boon@btinternet.com