




FIRST FLOOR KEY PLAN SCALE 1:50

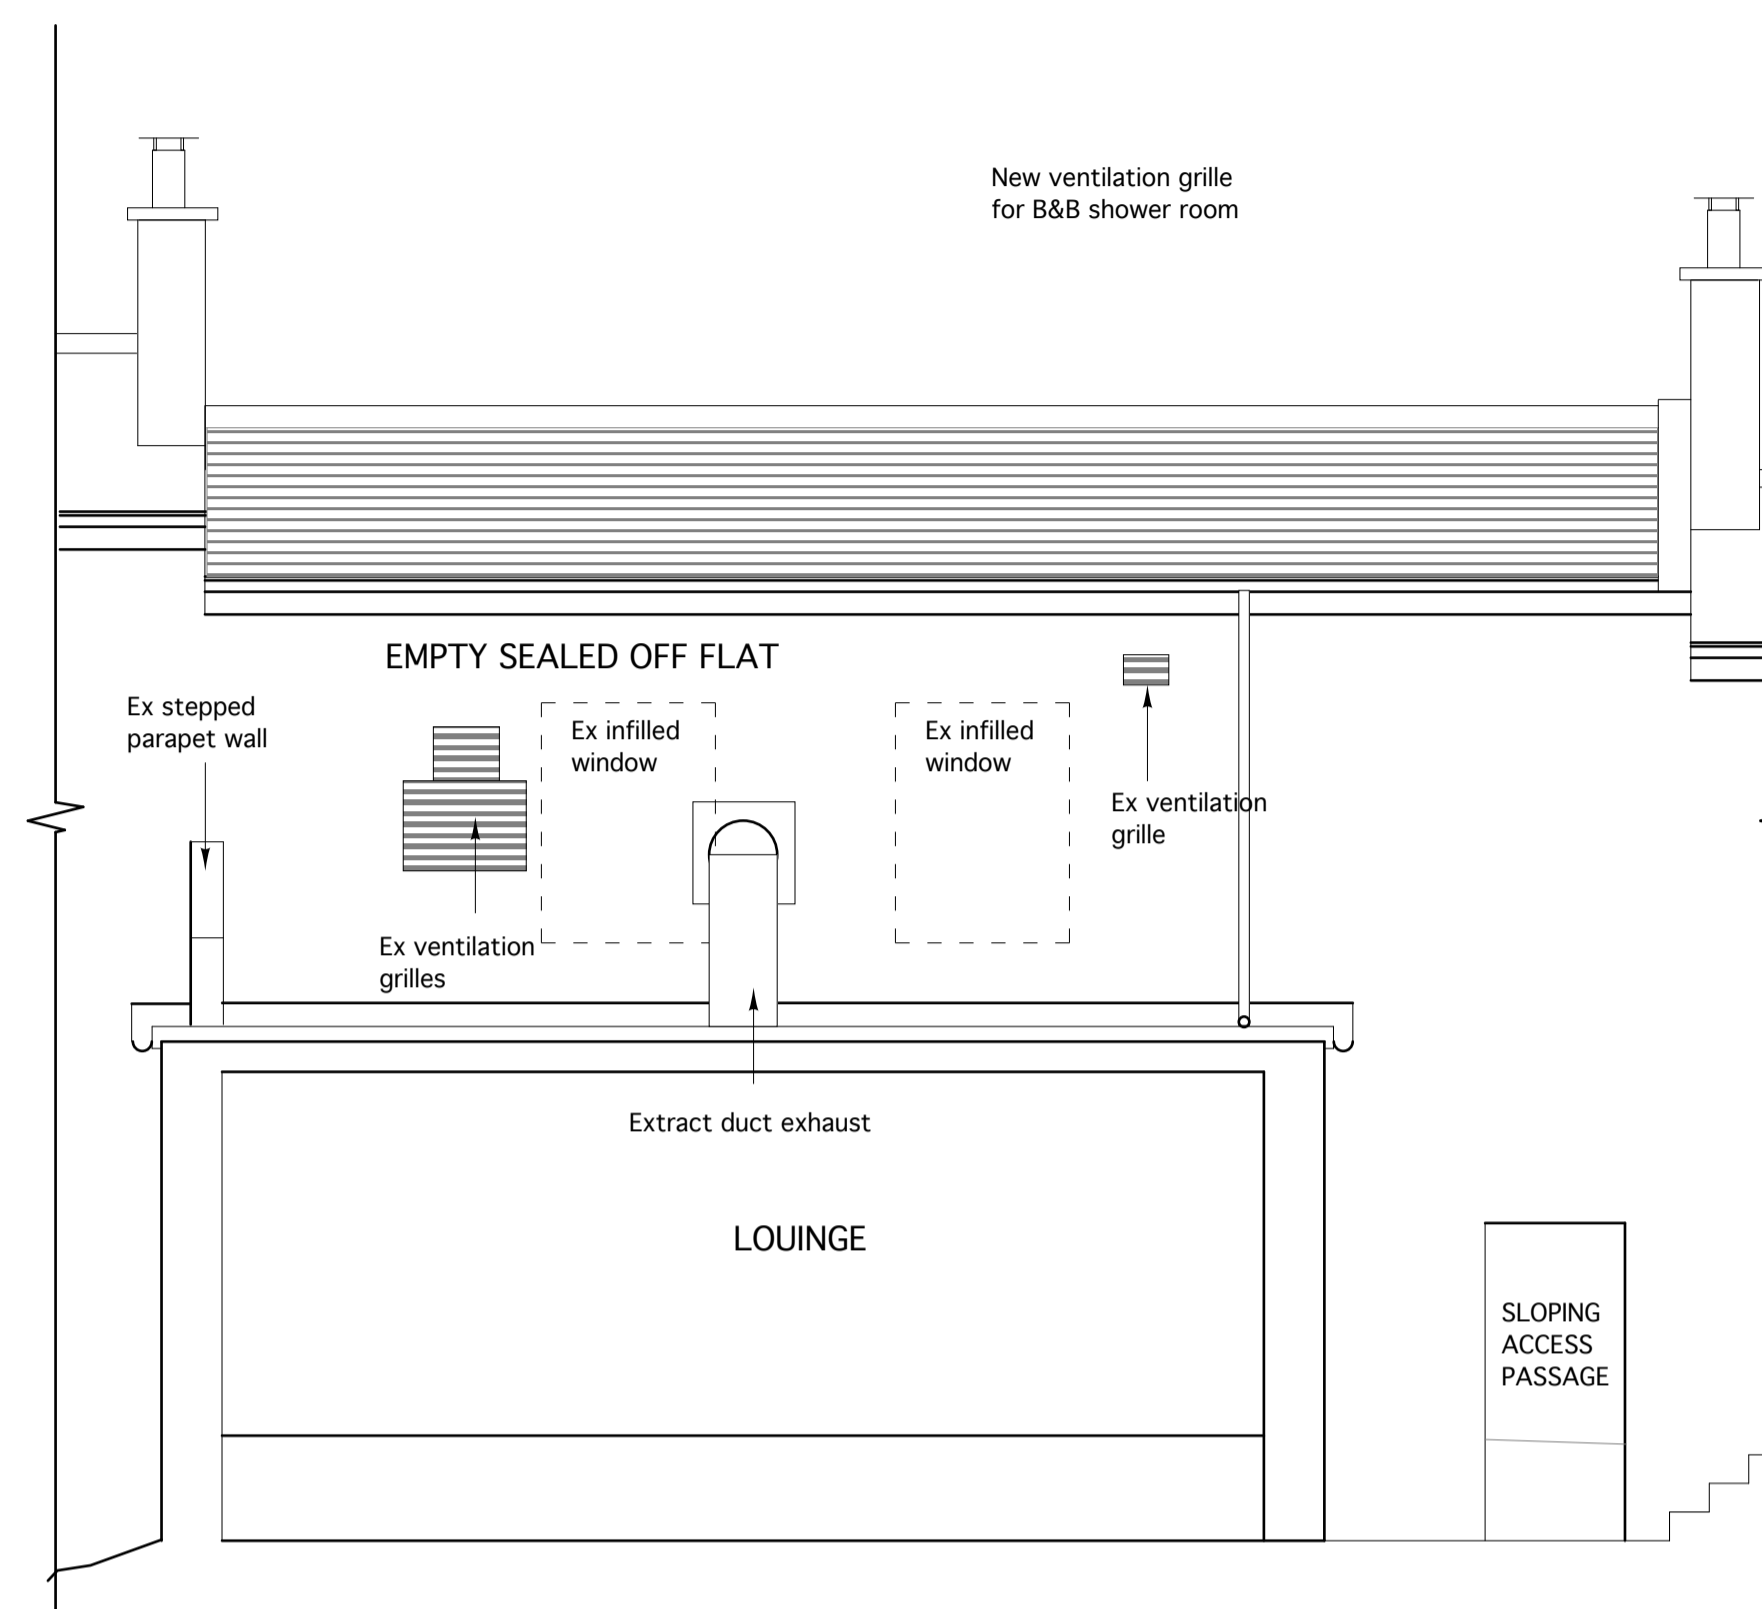

EXISTING PART REAR ELEVATION / SECTION BB OF BLACK BULL PROPOSED B & B 1:50

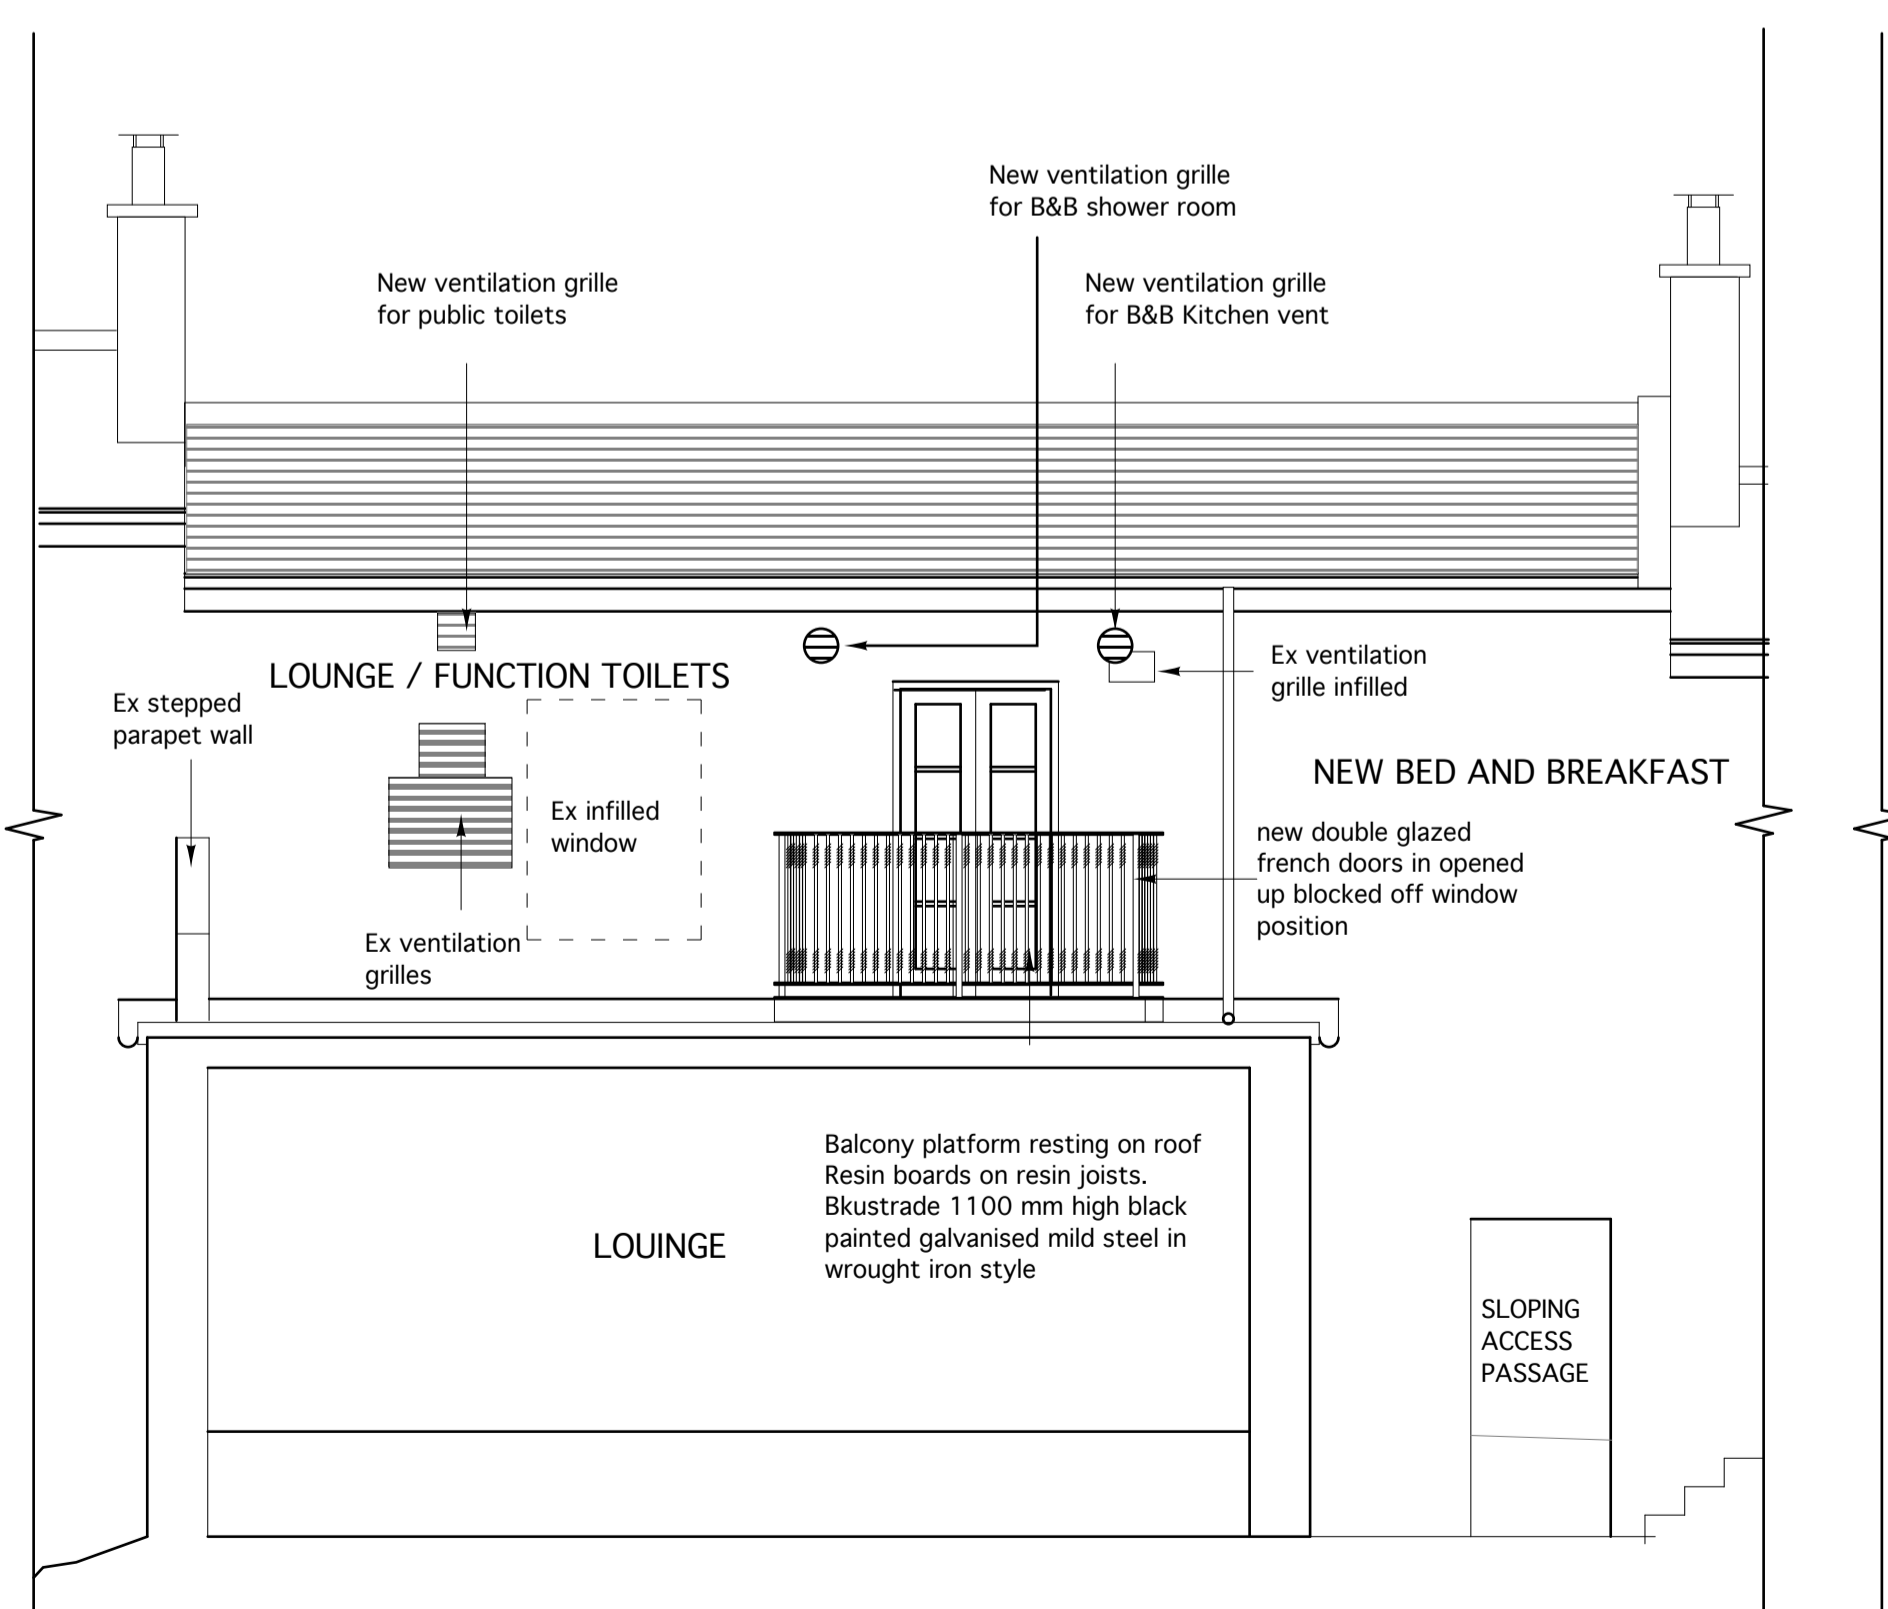

PROPOSED PART REAR ELEVATION / SECTION AA OF BLACK BULL PROPOSED B & B 1:50

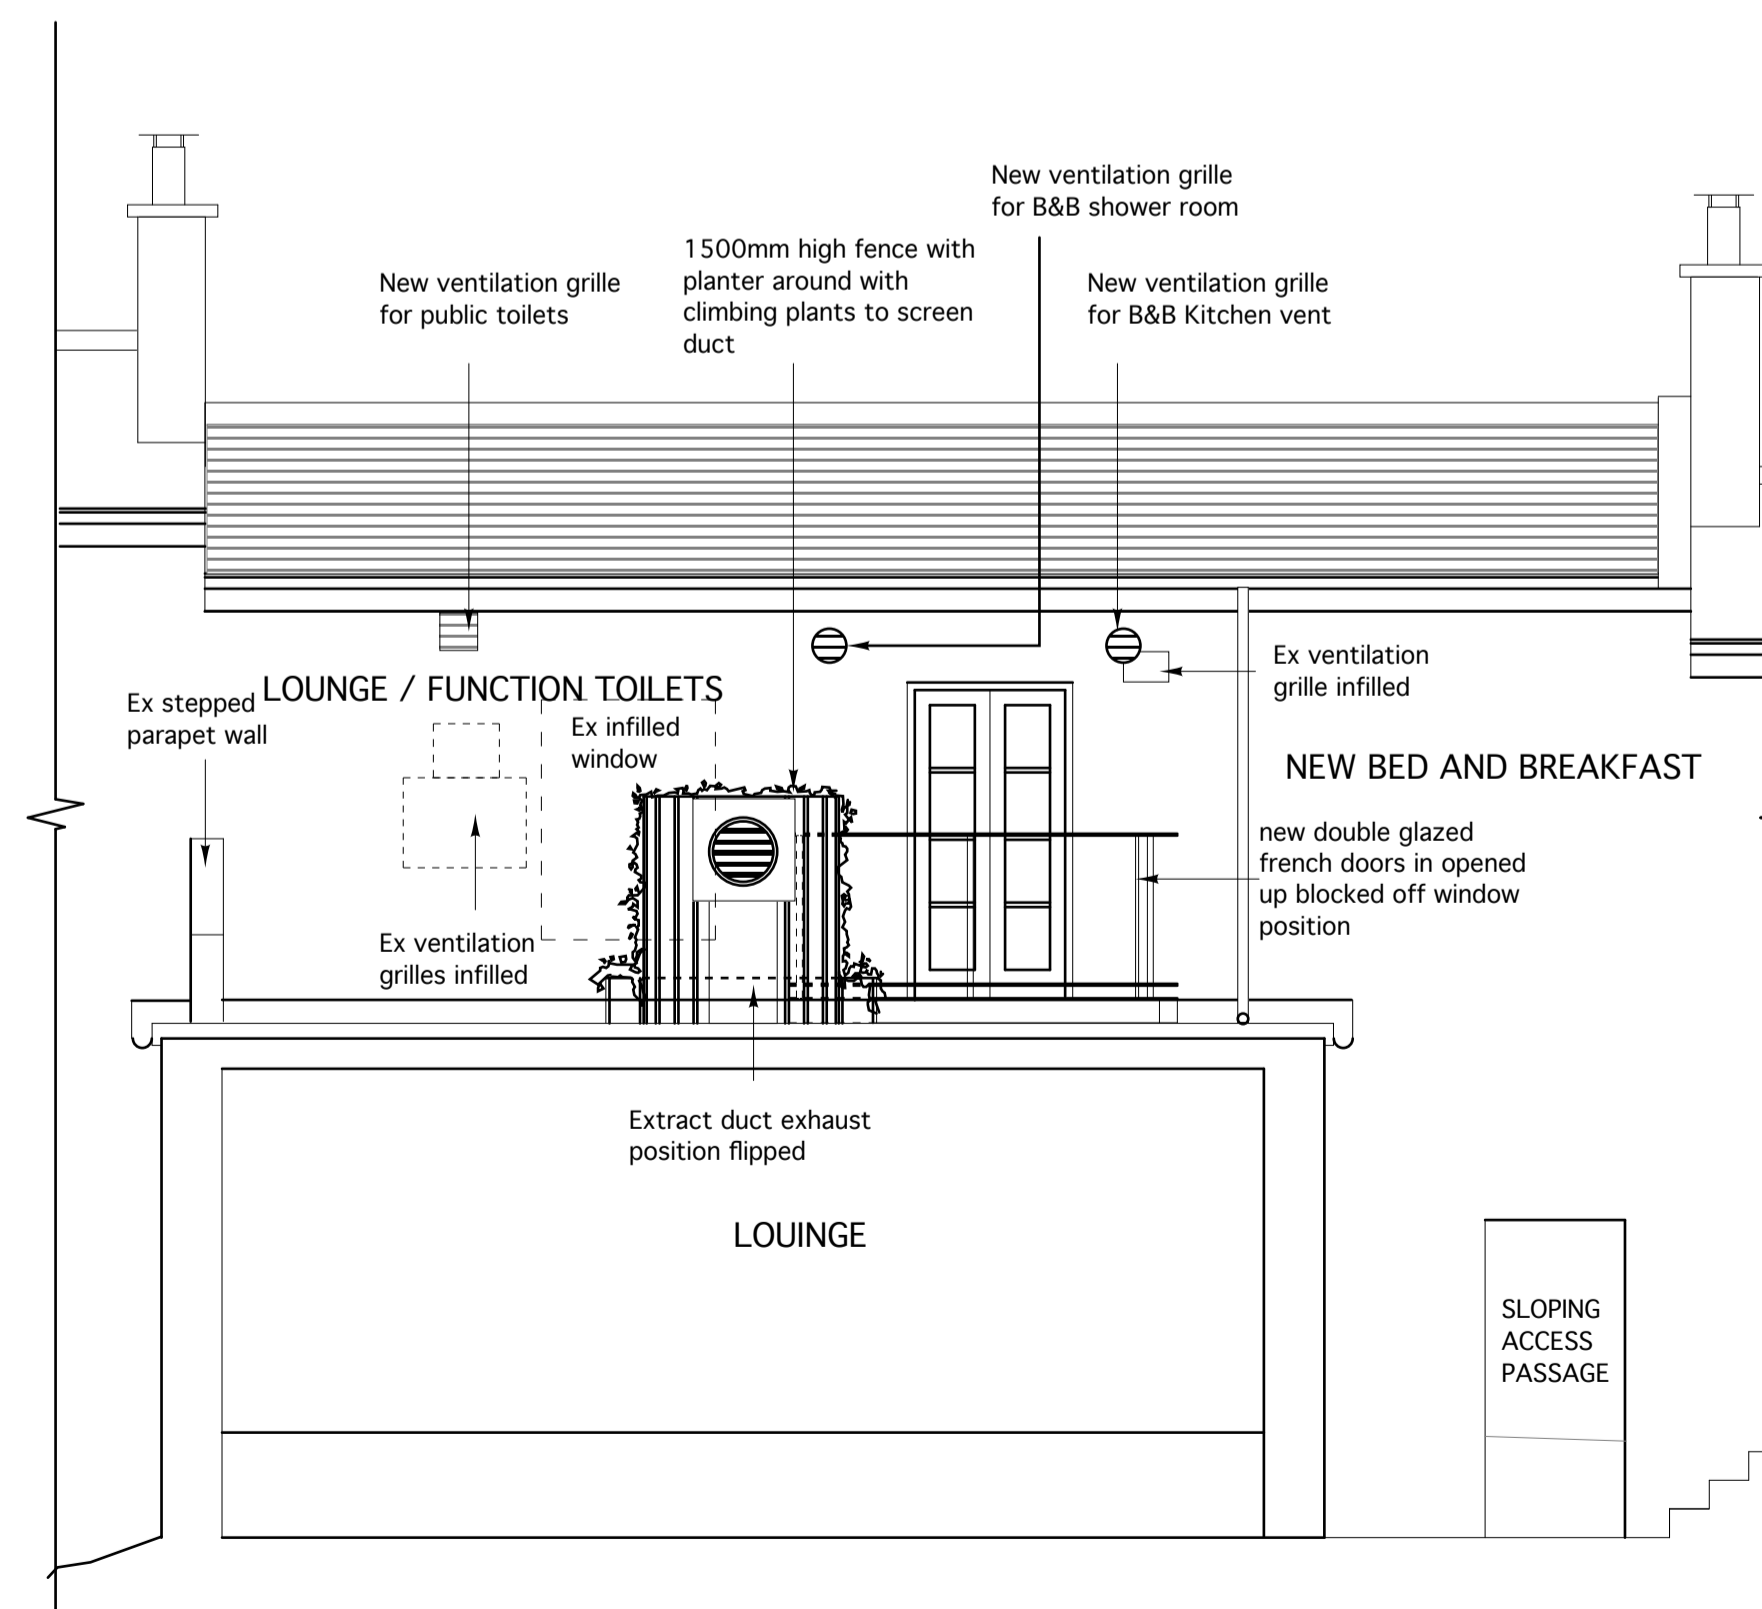

PROPOSED PART REAR ELEVATION / SECTION BB OF BLACK BULL PROPOSED B & B 1:50



CRANNOG LIFESTYLE	
Paul McLaughlin - mob: 07768 743718 - e-mail - mclaughlin.paul@btinternet.com	
CLIENT : - Mr J Walker	
PROJECT : - First floor B & B and bar toilets - 43 Main st Cumbernauld village	
DRAWING No. : MAC 16.03 BW. REV:	
DRAWING : Existing and Proposed rear elevations	
SCALE : 1: 50	