



EXISTING FRONT ELEVATION BULL PROPOSED B & B  
1:50

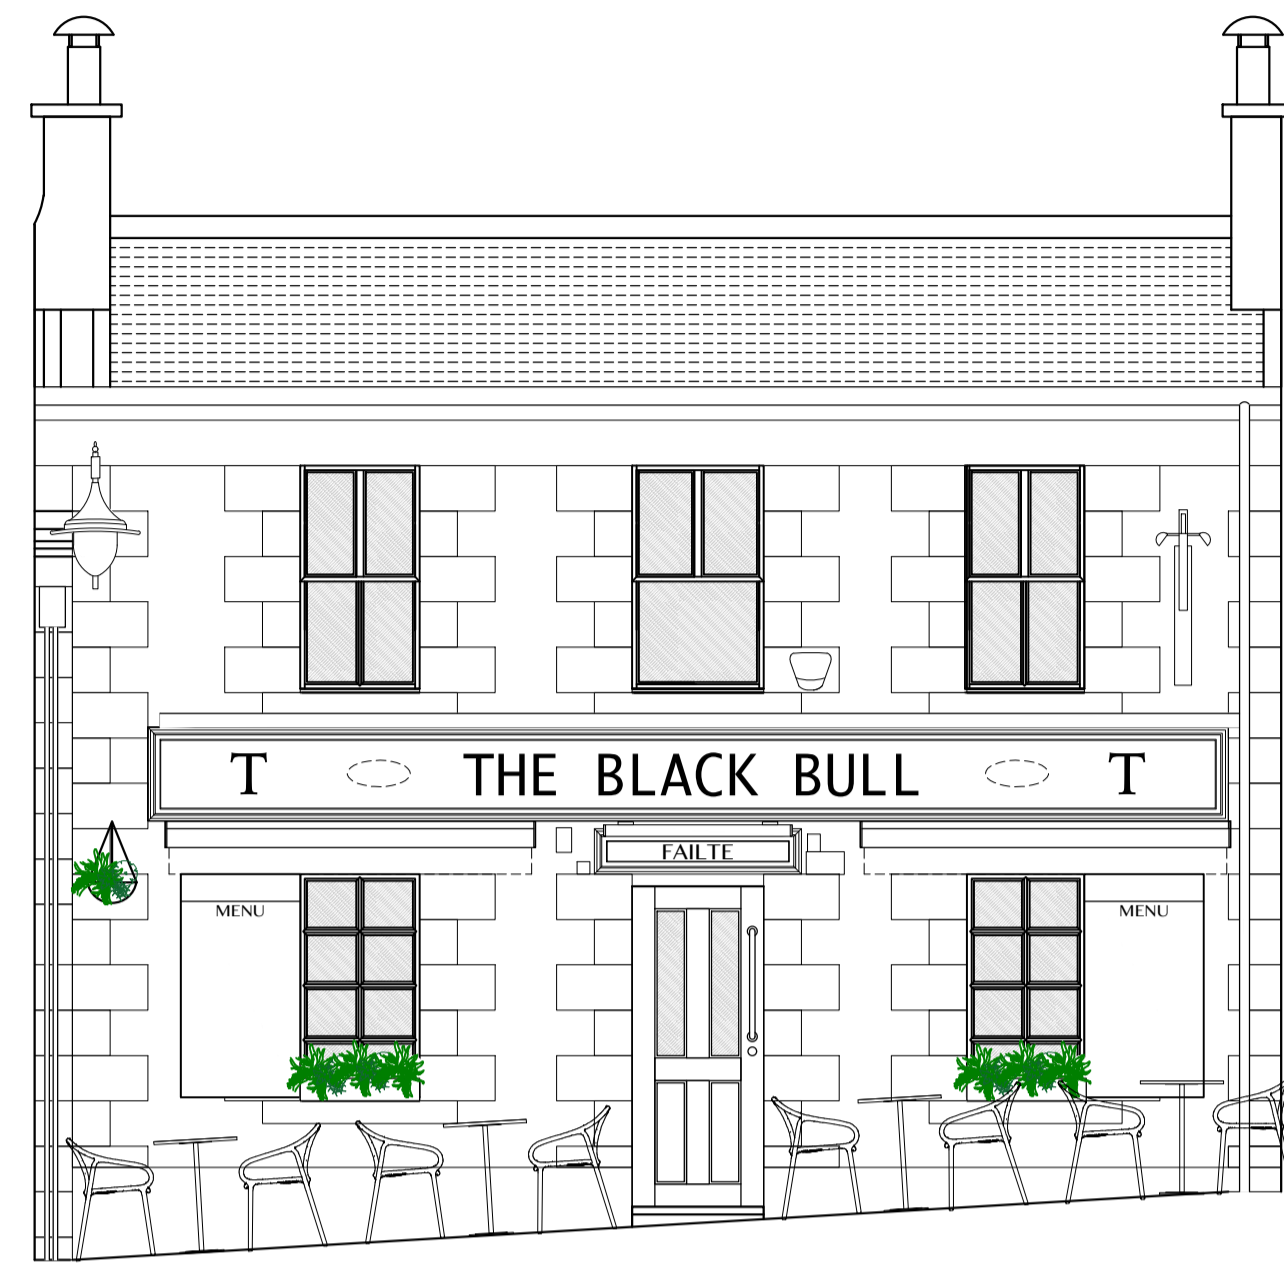


PROPOSED FRONT ELEVATION BULL PROPOSED B & B  
1:50

 

Blackboard menu  
Hand-painted graphics  
Hand-painted signage  
Painted medite MDF planter with trailing flowers

3D backlit Tennent's sign  
3D backlit signage

**THE BLACK BULL SIGNAGE PROPOSAL**

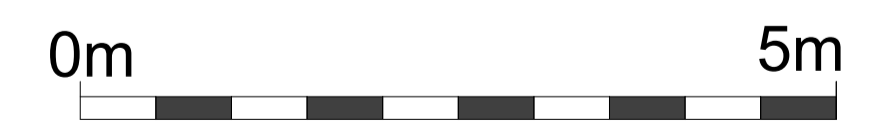

<b>CRANNOG LIFESTYLE</b>	
Paul McLaughlin - mob: 07768 743718 - e-mail - mclaughlin.paul@btinternet.com	
CLIENT : - Mr J Walker	
PROJECT : - First floor B & B and bar toilets - 43 Main st Cumbernauld village	
DRAWING No. : MAC 16.04 BW. REV:	
DRAWING : Existing and Proposed Front elevations	
SCALE : 1: 50	