


EXISTING GROUND FLOOR PLAN
SCALE 1:50



FIRST FLOOR PLAN SCALE 1:50

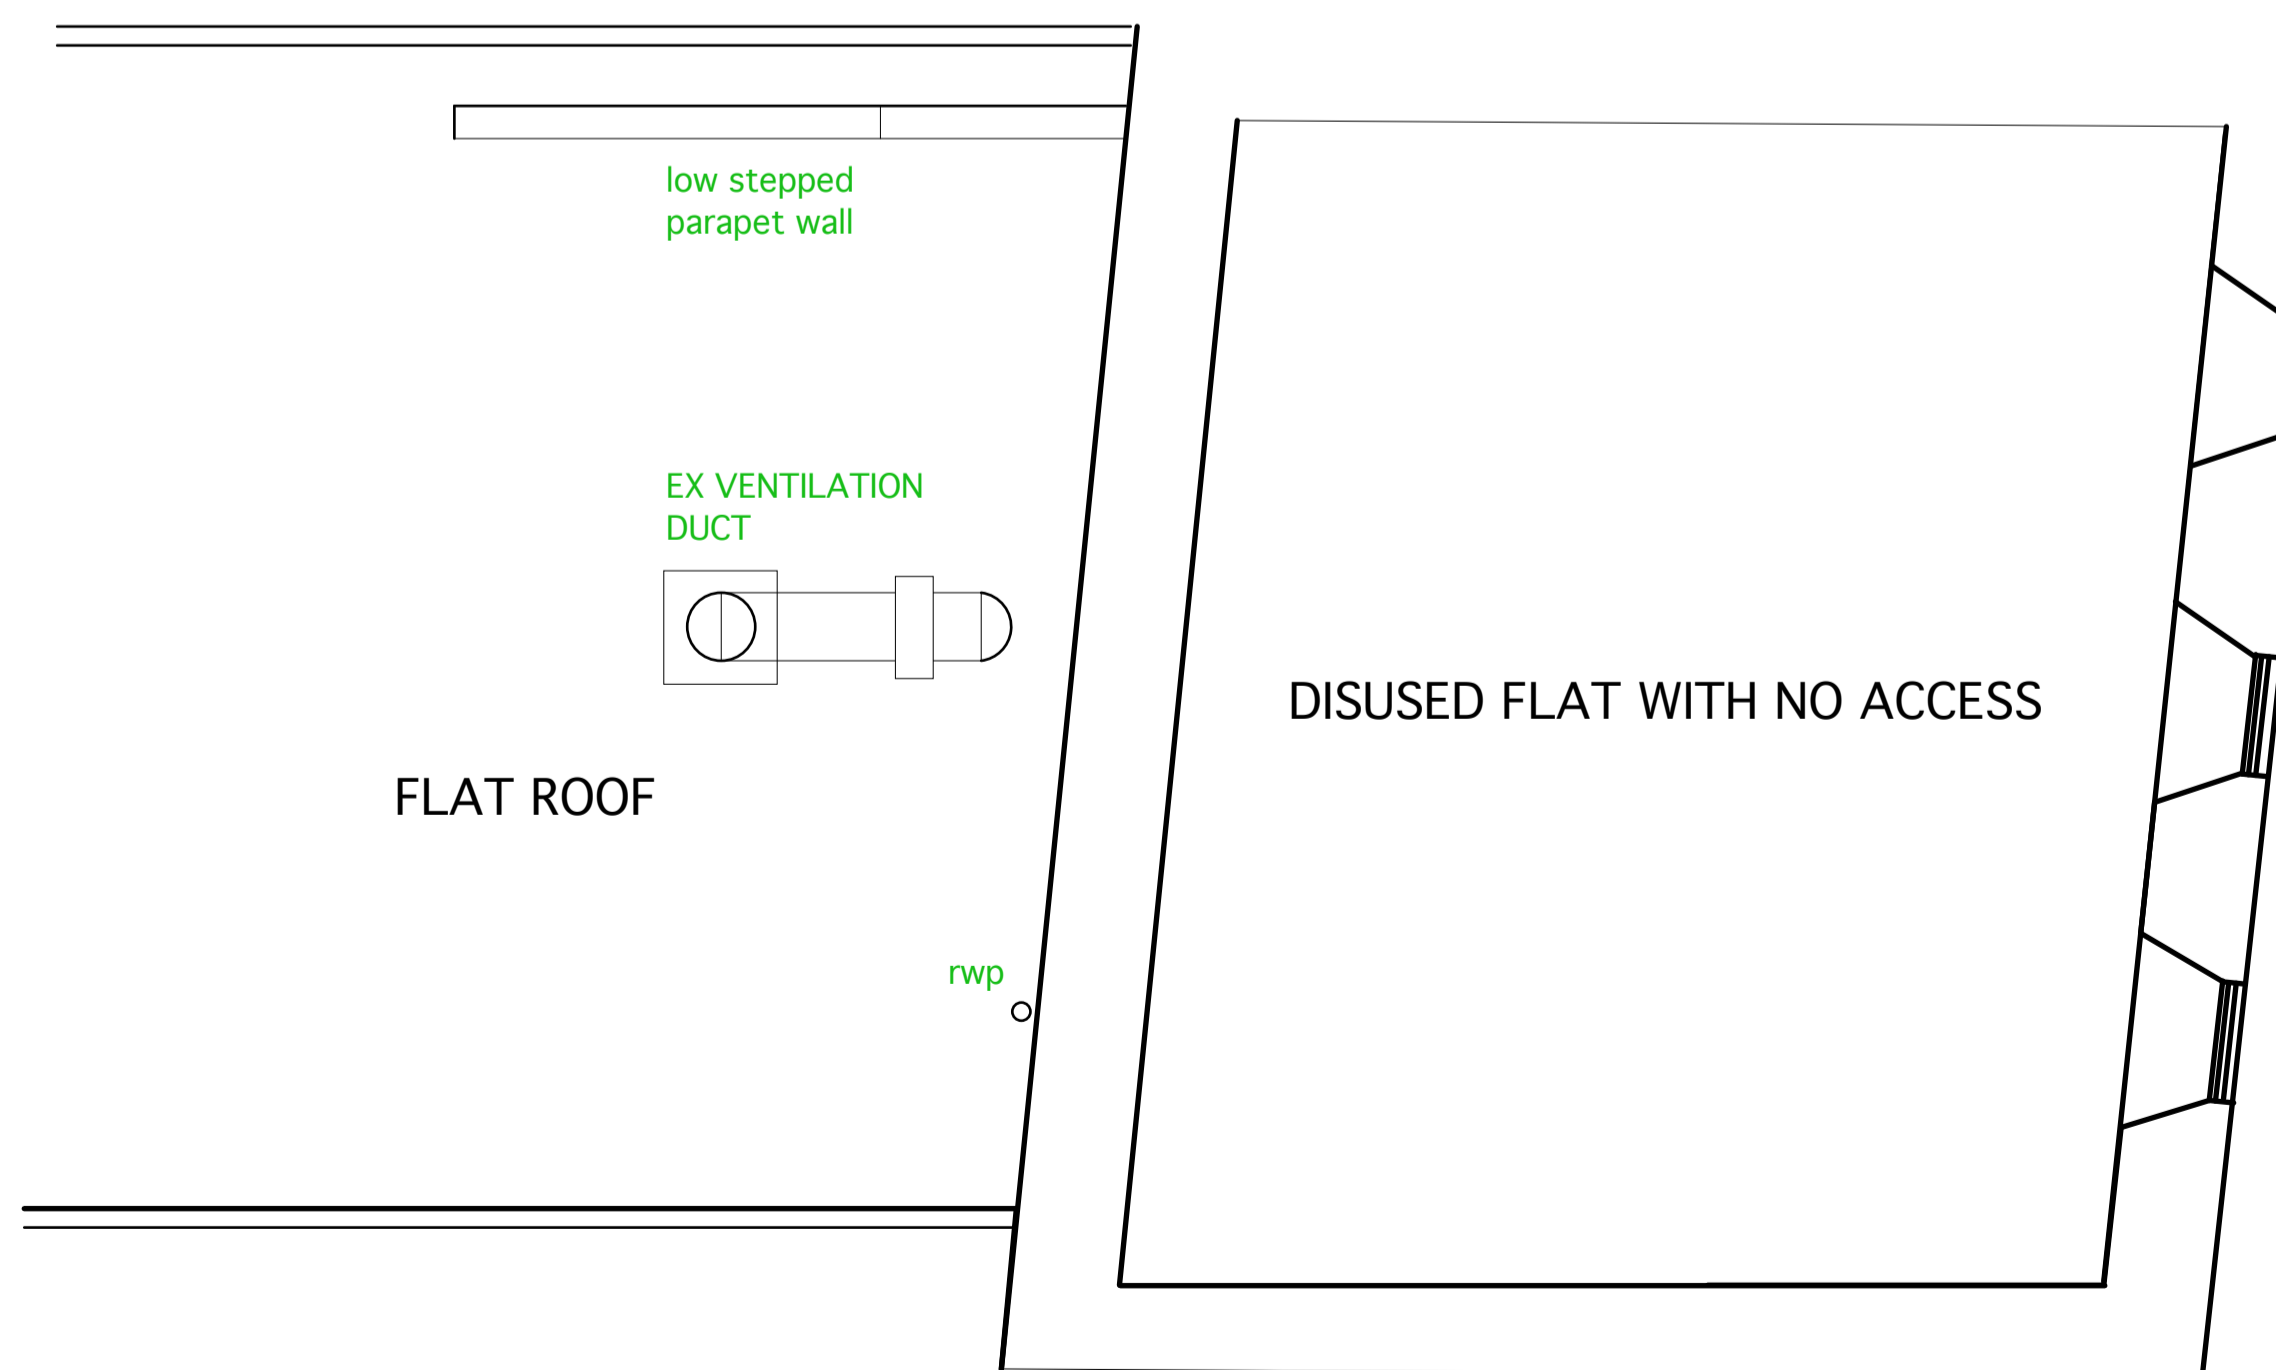

CRANNOG • LIFESTYLE	
Paul McLaughlin - mob: 07768 743718 - e-mail - mclaughlin.paul@btinternet.com	
CLIENT : - Mr J Walker	
PROJECT : - First floor B & B and bar toilets - 43 Main st Cumbernauld village	
DRAWING : Existing Ground floor plan	
SCALE : 1: 50	