





EXISTING Front Elevation  
Scale 1:100

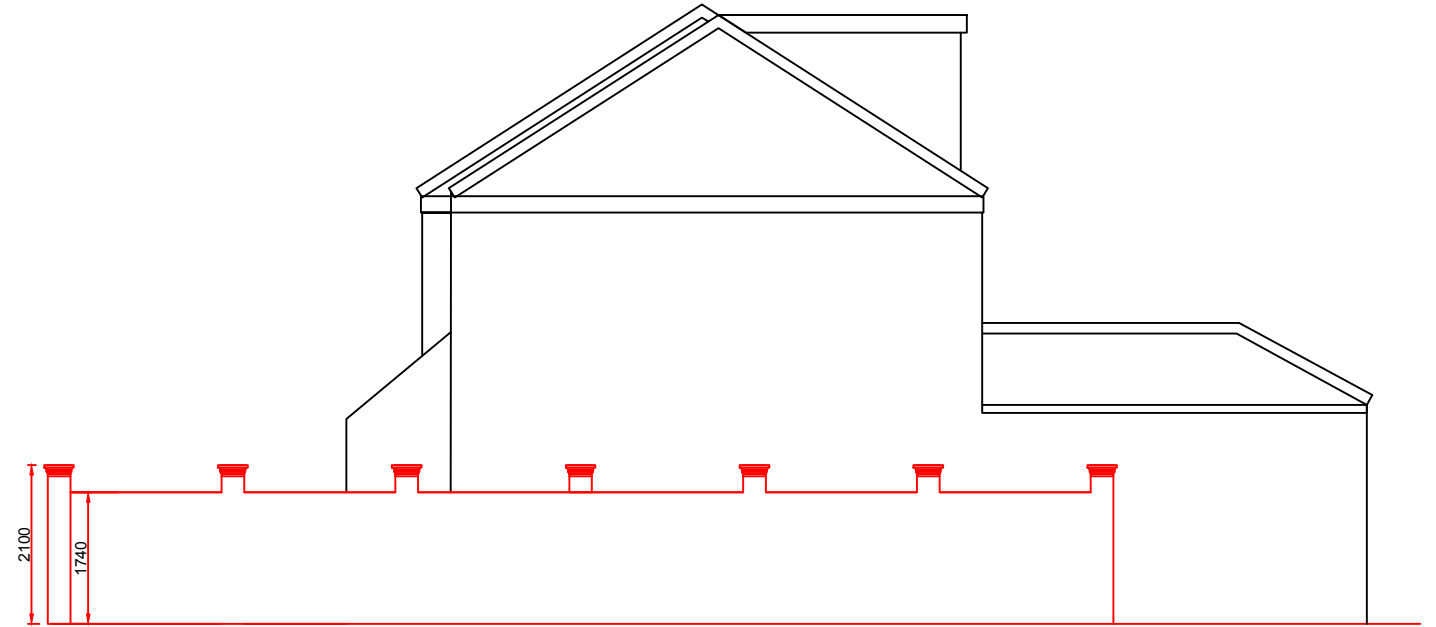

EXISTING Side Elevation  
Scale 1:100

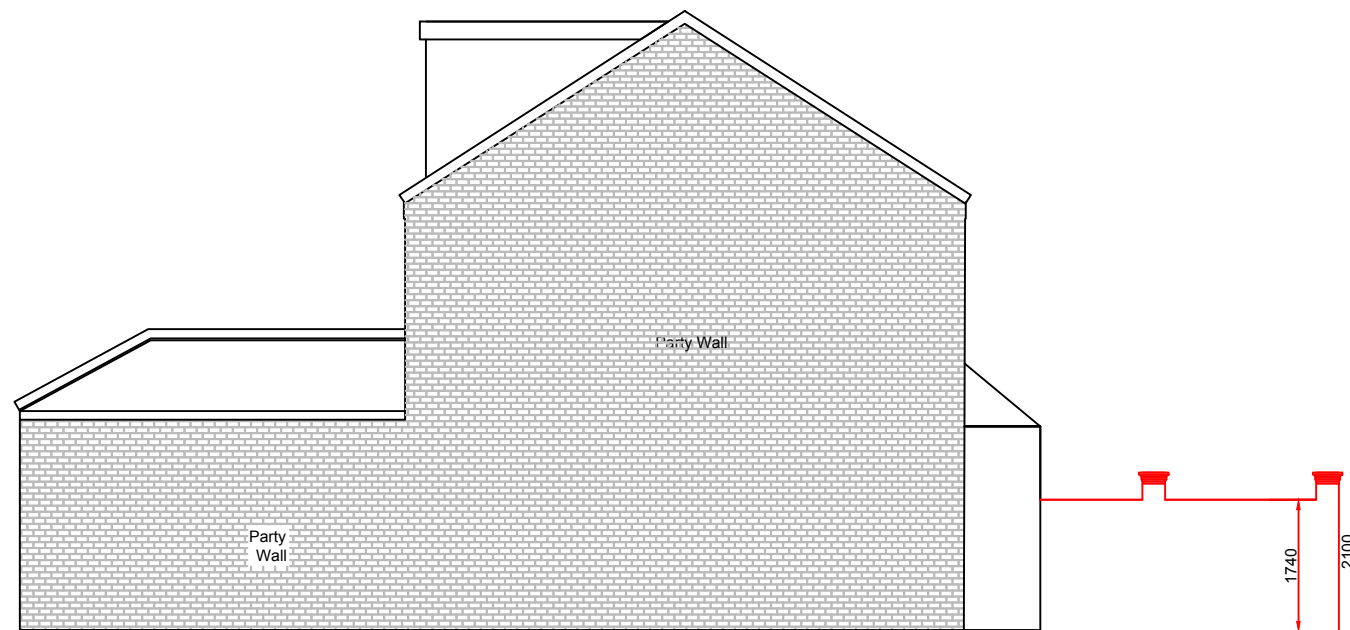

EXISTING Side Elevation  
(Party Wall)  
Scale 1:100

PLANNING

PROJECT

1:100 0m 1m 5m  
© A3

SCALE BAR  
M 1:100

DRAWING

130 Redgrave RdBasildon SS16 4HL

SCALE	DATE	AUTHOR	CHK'D
1:100 @ A3	05-FEB-2023	abc	de

JOB NO.	DRAWING NO.	REV
CD0000-00	DRAWING_NO 1	REV

CLIENT REF

EXISTING DRAWINGS