





PROPOSED Front Elevation
Scale 1:100

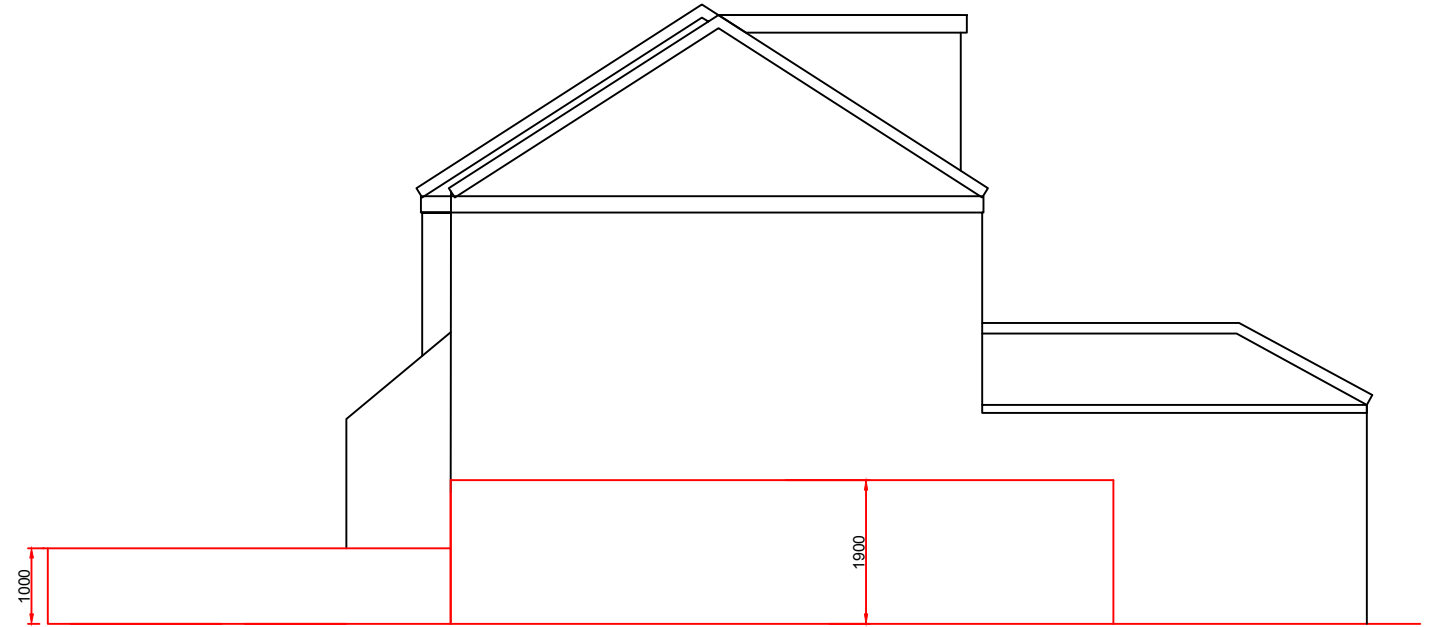


PROPOSED Side Elevation
Scale 1:100

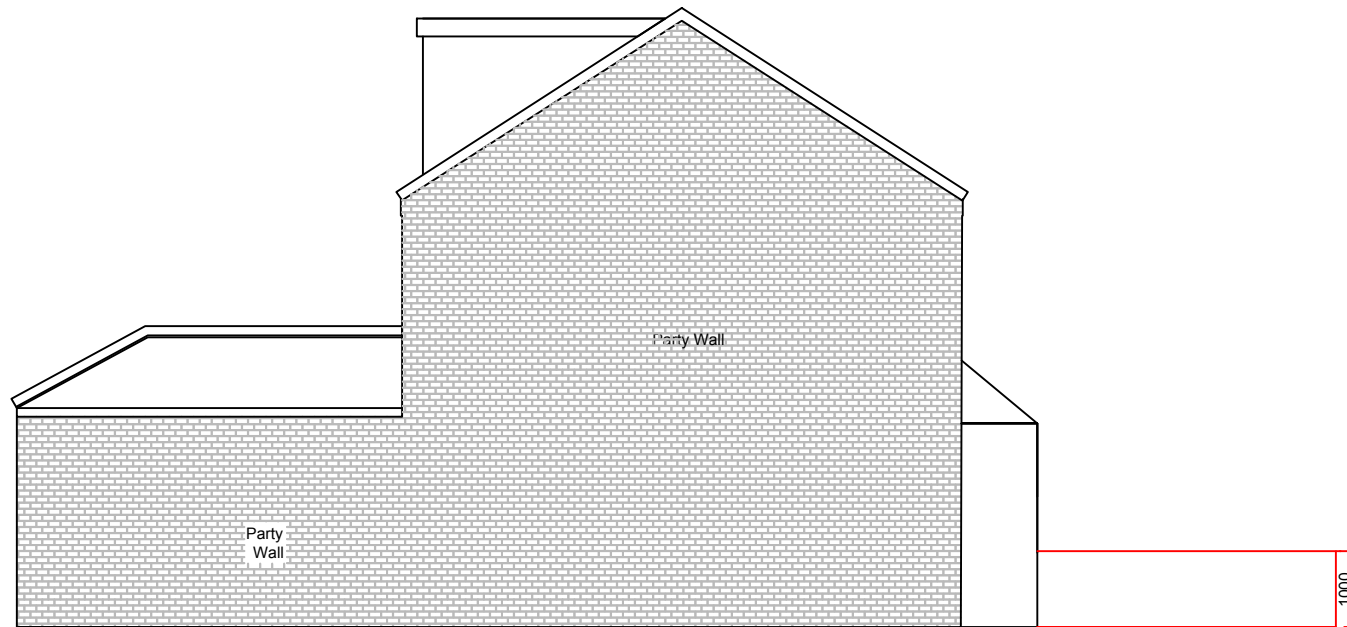

PROPOSED Side Elevation
(Party Wall)
Scale 1:100

PLANNING

PROJECT

 

SCALE BAR
M 1:100

DRAWING

130 Redgrave RdBasildon SS16 4HL

SCALE	DATE	AUTHOR	CHK'D
1:100 @ A3	05-FEB-2023	abc	de
JOB NO.	DRAWING NO.	REV	
CD0000-00	DRAWING_NO 2	REV	

CLIENT REF

PROPOSED DRAWINGS