



EXISTING SIDE ELEVATION EAST




EXISTING FRONT ELEVATION NORTH



EXISTING SIDE ELEVATION WEST




EXISTING REAR ELEVATION SOUTH

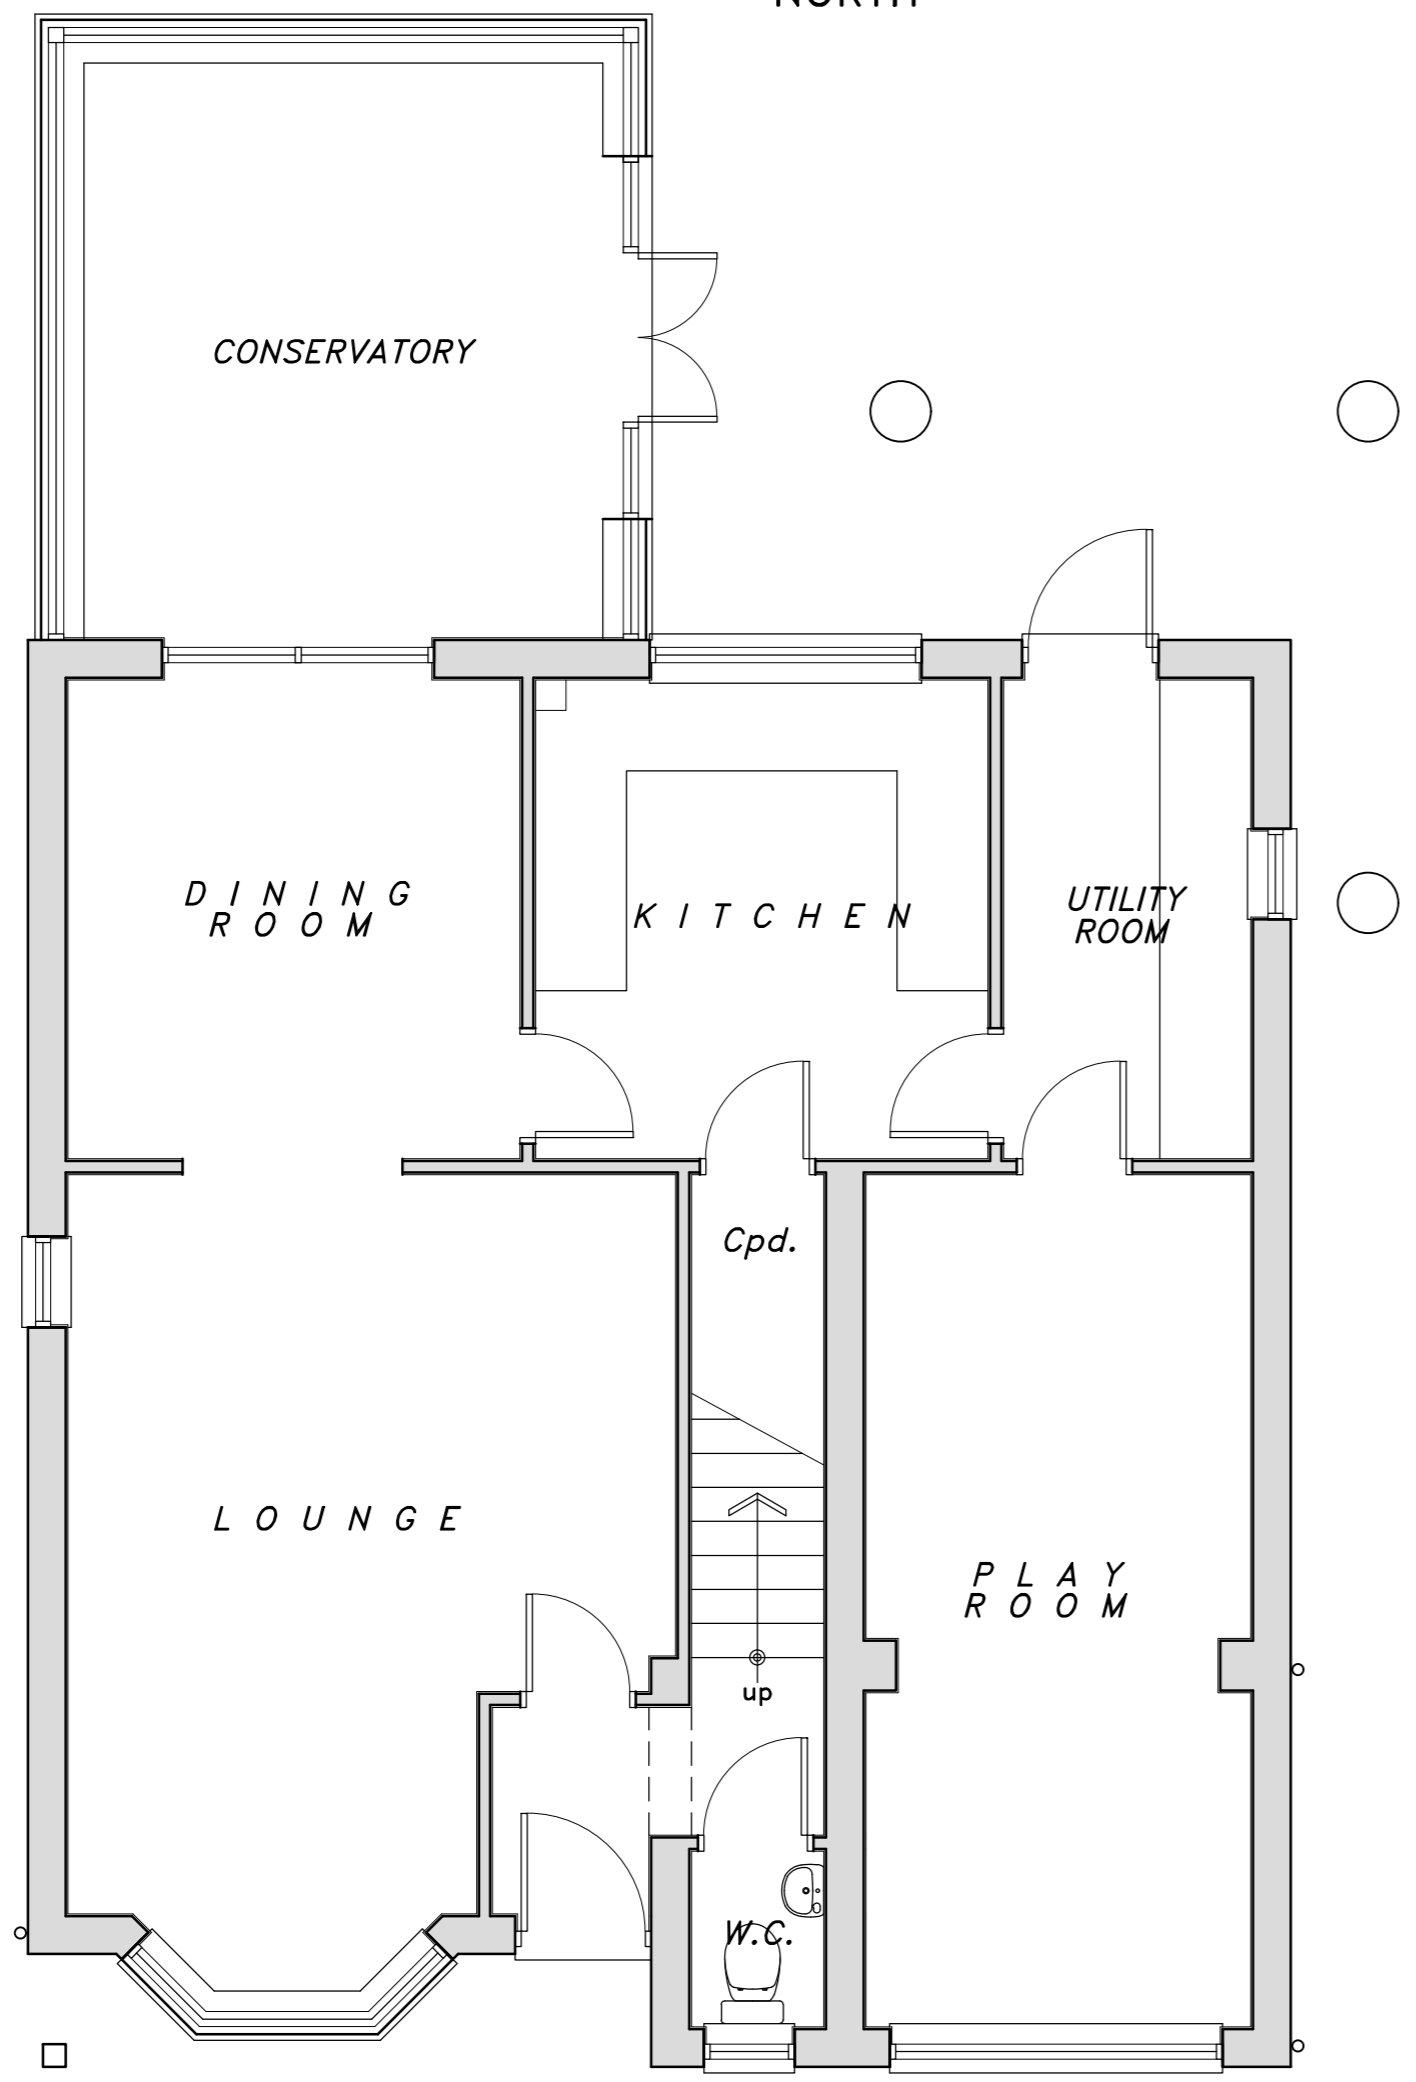

EXISTING GROUND FLOOR PLAN



LOCATION PLAN  
 SCALED 1:1250  
 APPLICATION SITE OUTLINED IN RED

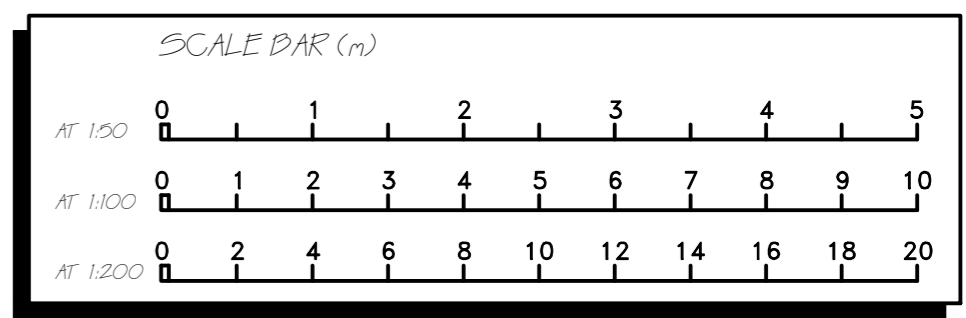

## ADD A ROOM

CLIENT: MRS MILES  
 3 MACGREGOR DRIVE  
 WICKFORD  
 ESSEX SS12 9PH

PROPOSAL: SINGLE STOREY REAR EXTENSION

TITLE: EXISTING FLOORPLANS & ELEVATIONS

DRAWN: RSP CHK: DATE: 20/02/24 REF:

No: 24-011-PP-01 SCALE: 1:50, 1:100 & A2 ISS: 02

REVISIONS:

ISS	DATE	DESCRIPTION
02	28/02/24	SITE LOCATION PLAN ADDED