


Ground Floor Plan



South East Elevation



North West Elevation

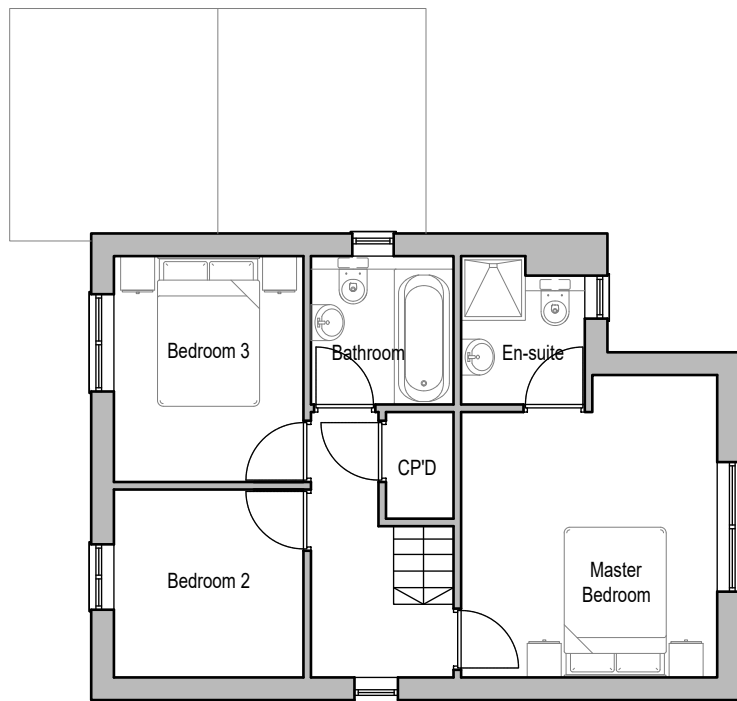

First Floor Plan



North East Elevation



South West Elevation



CLIENT
Ersen Sarikaya

PROJECT
8 Cae Pen Y Waun Hengoed,
First Floor Extension

DRAWING TITLE
Existing Plans and Elevations

SCALE 1:100	SHEET SIZE A3
JOB NUMBER 2022-300221	DRAWN BY JP
DRAWING NUMBER PL003	REVISION -