



Copyright: All rights reserved. This drawing must not be reproduced without permission.
 Only the original drawing should be relied upon. Contractors, sub-contractors and suppliers must verify all dimensions on site before commencing any work or making any shop drawings.
 All shop drawings to be submitted to the architect / interior designer for comment prior to fabrication.
 This drawing is to be read in conjunction with the architect's / interior designer's specification, bills of quantities / schedules, structural, mechanical & electrical drawings and all discrepancies are to be reported to the architect / interior designer.
 Do not scale from this drawing. Dimensions are in millimetres unless otherwise stated.
 All fire related elements and items as set out within the Fire Engineers Fire Strategy Report. Fire rating of elements / components require fire certification from certified test bodies to be provided to both the Fire Engineer & Building Control for review and sign-off, prior to procurement and installation.
 Studio Moren Ltd will coordinate with all other consultants in relation to statutory items / elements under that consultants control. These items may be shown on Studio Moren Ltd drawings for coordination purposes, however they remain under that consultants design and control.

NOTES
 - - - Site boundary line to be confirmed

P1 ISSUED FOR PLANNING	17.03.23	JO	DM
rev	amendments	date	by

studio moren
 studio moren Ltd
 architecture urban design
 interior design creative media
 www.studiomorencol.co.uk
 studio@studiomorencol.co.uk

574
 jamestown road
 london nw1 7db
 UK

t: 020 7267 4440

project
 Quay Mill Hotel

client
 Quay Investments Ltd

drawing title
 Existing Site Plan

drawing status
PLANNING

scale	date	drawn by
1:500 @ A1	17.03.23	JO
1:1000 @ A3		
job no.	drawing no.	revision

1876	A 025 001	P1
QUY	DMA	HZ
XX	DR	A
		025 001

Existing Site Plan
 Scale 1:500



Existing Lower Ground Floor
Scale 1:250



Copyright: All rights reserved. This drawing must not be reproduced without permission.
 Only the original drawing should be relied upon. Contractors, sub-contractors and suppliers must verify all dimensions on site before commencing any work or making any shop drawings.
 All shop drawings to be submitted to the architect / interior designer for comment prior to fabrication.
 This drawing is to be read in conjunction with the architects / interior designer's specification, bills of quantities / schedules, structural, mechanical & electrical drawings and all discrepancies are to be reported to the architect / interior designer.
 Do not scale from this drawing. Dimensions are in millimetres unless otherwise stated.
 All fire related elements and items as set out within the Fire Engineers Fire Strategy Report. Fire rating of elements / components require fire certification from certified test bodies to be provided to both the Fire Engineer & Building Control for review and sign-off, prior to procurement and installation.
 Studio Moren Ltd will coordinate with all other consultants in relation to statutory items / elements under that consultants control. These items may be shown on Studio Moren Ltd drawings for coordination purposes, however they remain under that consultants design and control.

NOTES

- ■ ■ Site boundary line to be confirmed

P1 ISSUED FOR PLANNING	17.03.23	JO	DM
rev amendments	date	by	chk

studio moren
 studio moren Ltd
 architecture urban design
 interior design creative media
 www.studiomorencol.co.uk
 studio@studiomorencol.co.uk
 architecture

574
 jamestown road
 london nw1 7db
 UK

t: 020 7267 4440

project
Quy Mill Hotel

client
Quy Investments Ltd

drawing title
Existing Lower Ground Floor

drawing status
PLANNING

scale	date	drawn by
1:250 @ A1	17.03.23	JO
1:500 @ A3		

job no.	drawing no.	revision
1876	A 025 099	P1

QUY	DMA	HZ	00	DR	A	025 099
-----	-----	----	----	----	---	---------



Copyright: All rights reserved. This drawing must not be reproduced without permission.
 Only the original drawing should be relied upon. Contractors, sub-contractors and suppliers must verify all dimensions on site before commencing any work or making any shop drawings.
 All shop drawings to be submitted to the architect / interior designer for comment prior to fabrication.
 This drawing is to be read in conjunction with the architect's / interior designer's specification, title of quantities / schedules, structural, mechanical & electrical drawings and all discrepancies are to be reported to the architect / interior designer.
 Do not scale from this drawing. Dimensions are in millimetres unless otherwise stated.
 All fire related elements and items as set out within the Fire Engineers Fire Strategy Report. Fire rating of elements / components require fire certification from certified test bodies to be provided to both the Fire Engineer & Building Control for review and sign-off, prior to procurement and installation.
 Studio Moren Ltd will coordinate with all other consultants in relation to statutory items / elements under that consultants control. These items may be shown on Studio Moren Ltd drawings for coordination purposes, however they remain under that consultants design and control.

NOTES
 - - - Site boundary line to be confirmed

Existing Ground Floor
 Scale 1:250



P1 ISSUED FOR PLANNING	17.03.23	JO	DM
rev amendments		date	by

studio moren
 studio moren Ltd
 architecture urban design
 interior design creative media
 www.studiomoren.co.uk
 studio@studiomoren.co.uk
 architecture

574
 jamestown road
 london nw1 7db
 UK
 t: 020 7267 4440

project
 Quay Mill Hotel

client
 Quay Investments Ltd

drawing title
 Existing Ground Floor

drawing status
PLANNING

scale	date	drawn by
1:250 @ A1	17.03.23	JO
1:500 @ A3		

job no.	drawing no.	revision
1876	A 025 100	P1


QUY	DMA	HZ	00	DR	A	025 100
-----	-----	----	----	----	---	---------




Copyright: All rights reserved. This drawing must not be reproduced without permission.
 Only the original drawing should be relied upon. Contractors, sub-contractors and suppliers must verify all dimensions on site before commencing any work or making any shop drawings.
 All shop drawings to be submitted to the architect / interior designer for comment prior to fabrication.
 This drawing is to be read in conjunction with the architect's / interior designer's specification, bills of quantities / schedules, structural, mechanical & electrical drawings and all discrepancies are to be reported to the architect / interior designer.
 Do not scale from this drawing. Dimensions are in millimetres unless otherwise stated.
 All fire related elements and items as set out within the Fire Engineers Fire Strategy Report. Fire rating of elements / components require fire certification from certified test bodies to be provided to both the Fire Engineer & Building Control for review and sign-off, prior to procurement and installation.
 Studio Moren Ltd will coordinate with all other consultants in relation to statutory items / elements under that consultants control. These items may be shown on Studio Moren Ltd drawings for coordination purposes, however they remain under that consultants design and control.

NOTES

■ ■ ■ Site boundary line to be confirmed

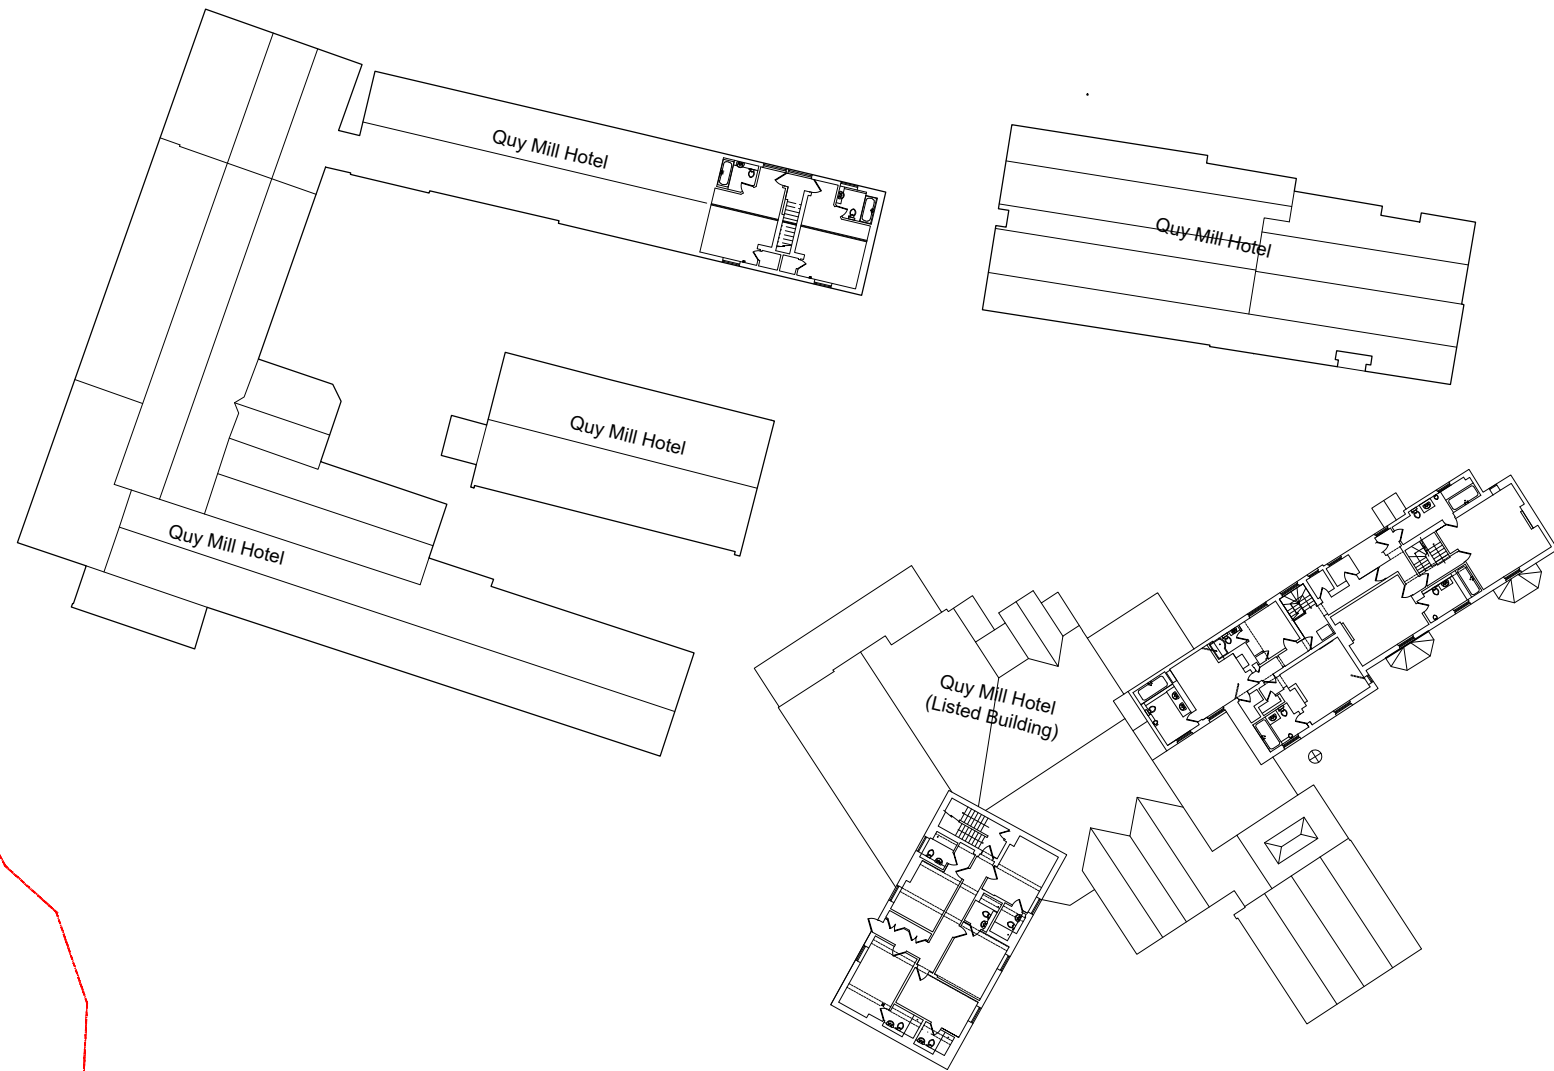

Existing Level 1
 Scale 1:250

 

rev	amendments	date	by	chk
P1	ISSUED FOR PLANNING	17.03.23	JO	DM

**studio
 moren**

studio moren Ltd
 architecture urban design
 interior design creative media
 www.studiomorencol.co.uk
 studio@studiomorencol.co.uk

57d
 jamestown road
 london nw1 7db
 UK

t: 020 7267 4440

architecture

project
 Quay Mill Hotel

client
 Quay Investments Ltd

drawing title
 Existing Level 1

drawing status
 PLANNING

scale	date	drawn by
1:250 @ A1	17.03.23	JO
1:500 @ A3		

job no.	drawing no.	revision
1876	A 025 101	P1


QUY	DMA	HZ	01	DR	A	025 101
-----	-----	----	----	----	---	---------




Copyright: All rights reserved. This drawing must not be reproduced without permission.
 Only the original drawing should be relied upon. Contractors, sub-contractors and suppliers must verify all dimensions on site before commencing any work or making any shop drawings.
 All shop drawings to be submitted to the architect / interior designer for comment prior to fabrication.
 This drawing is to be read in conjunction with the architect's / interior designer's specification, bills of quantities / schedules, structural, mechanical & electrical drawings and all discrepancies are to be reported to the architect / interior designer.
 Do not scale from this drawing. Dimensions are in millimetres unless otherwise stated.
 All fire related elements and items as set out within the Fire Engineers Fire Strategy Report. Fire rating of elements / components require fire certification from certified test bodies to be provided to both the Fire Engineer & Building Control for review and sign-off, prior to procurement and installation.
 Studio Moren Ltd will coordinate with all other consultants in relation to statutory items / elements under that consultants control. These items may be shown on Studio Moren Ltd drawings for coordination purposes, however they remain under that consultants design and control.

NOTES

■ ■ ■ Site boundary line to be confirmed

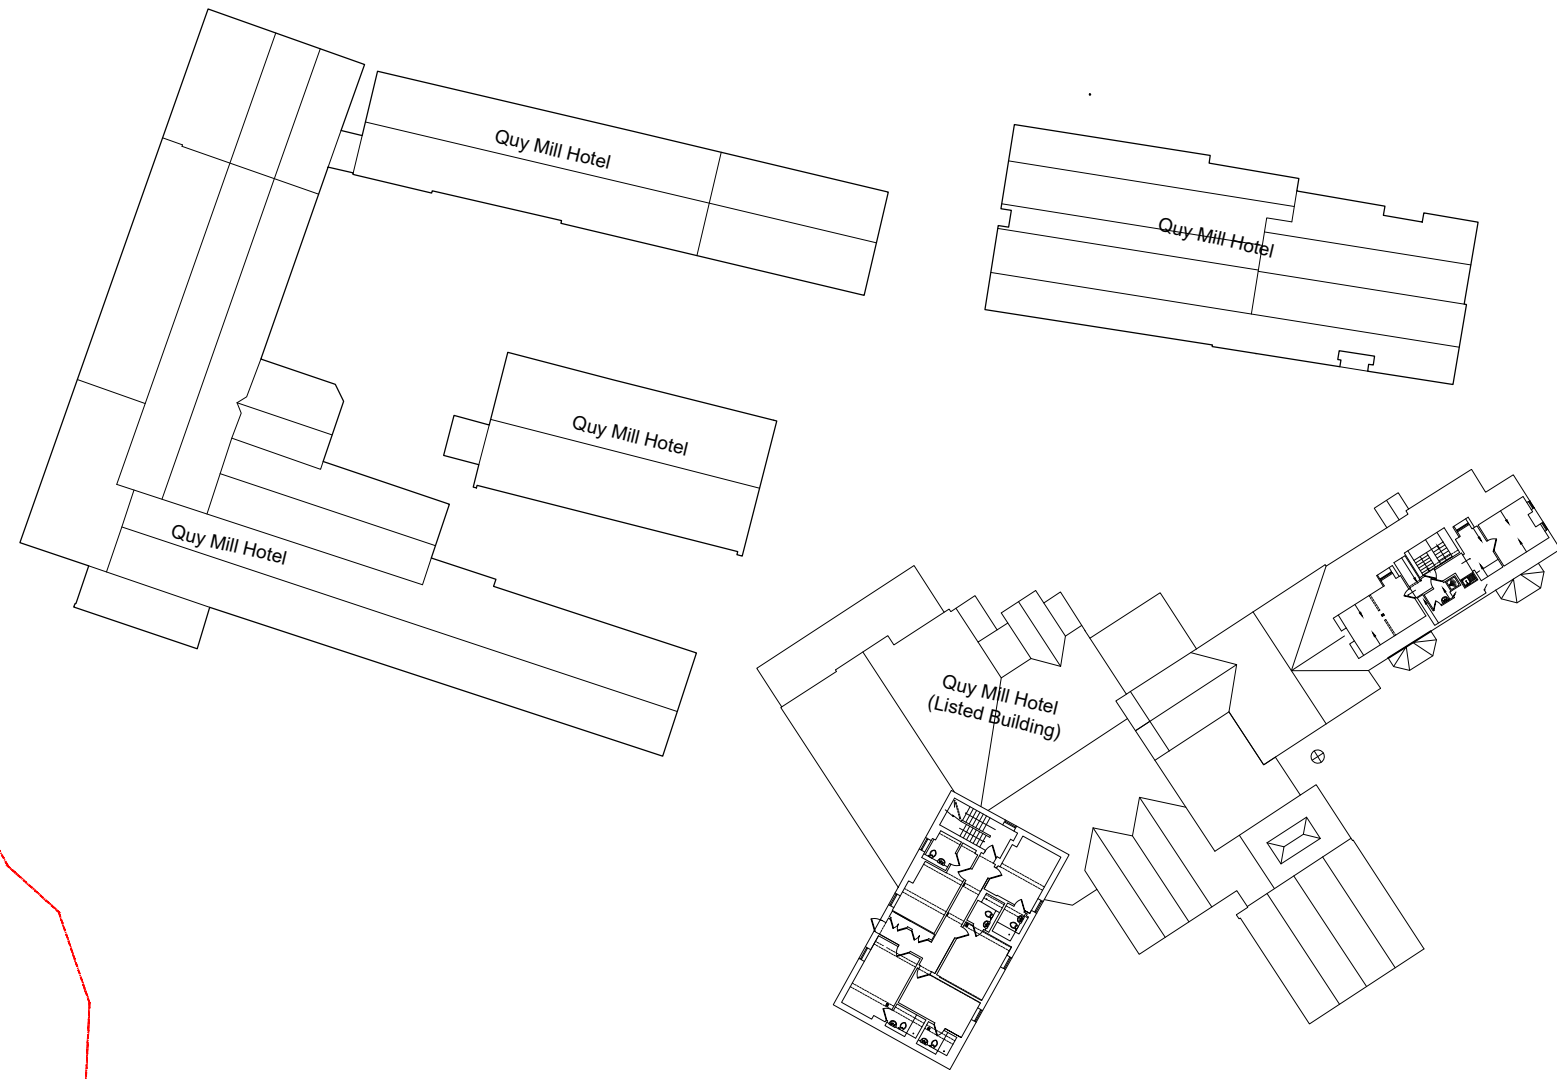

Existing Level 2
 Scale 1:250

 

rev	amendments	date	by	chk
P1	ISSUED FOR PLANNING	17.03.23	JO	DM

studio moren
 studio moren Ltd
 architecture urban design
 interior design creative media
 www.studiomorencol.co.uk
 studio@studiomorencol.co.uk
 t: 020 7267 4440

project
 Quay Mill Hotel

client
 Quay Investments Ltd

drawing title
 Existing Level 2

drawing status
 PLANNING

scale	date	drawn by
1:250 @ A1	17.03.23	JO
1:500 @ A3		

job no.	drawing no.	revision
1876	A 025 102	P1


QUY	DMA	HZ	02	DR	A	025 102
-----	-----	----	----	----	---	---------




Copyright: All rights reserved. This drawing must not be reproduced without permission.
 Only the original drawing should be relied upon. Contractors, sub-contractors and suppliers must verify all dimensions on site before commencing any work or making any shop drawings.
 All shop drawings to be submitted to the architect / interior designer for comment prior to fabrication.
 This drawing is to be read in conjunction with the architects / interior designer's specification, bills of quantities / schedules, structural, mechanical & electrical drawings and all discrepancies are to be reported to the architect / interior designer.
 Do not scale from this drawing. Dimensions are in millimetres unless otherwise stated.
 All fire related elements and items as set out within the Fire Engineers Fire Strategy Report. Fire rating of elements / components require fire certification from certified test bodies to be provided to both the Fire Engineer & Building Control for review and sign-off, prior to procurement and installation.
 Studio Moren Ltd will coordinate with all other consultants in relation to statutory items / elements under that consultants control. These items may be shown on Studio Moren Ltd drawings for coordination purposes, however they remain under that consultants design and control.

NOTES

■ ■ ■ Site boundary line to be confirmed

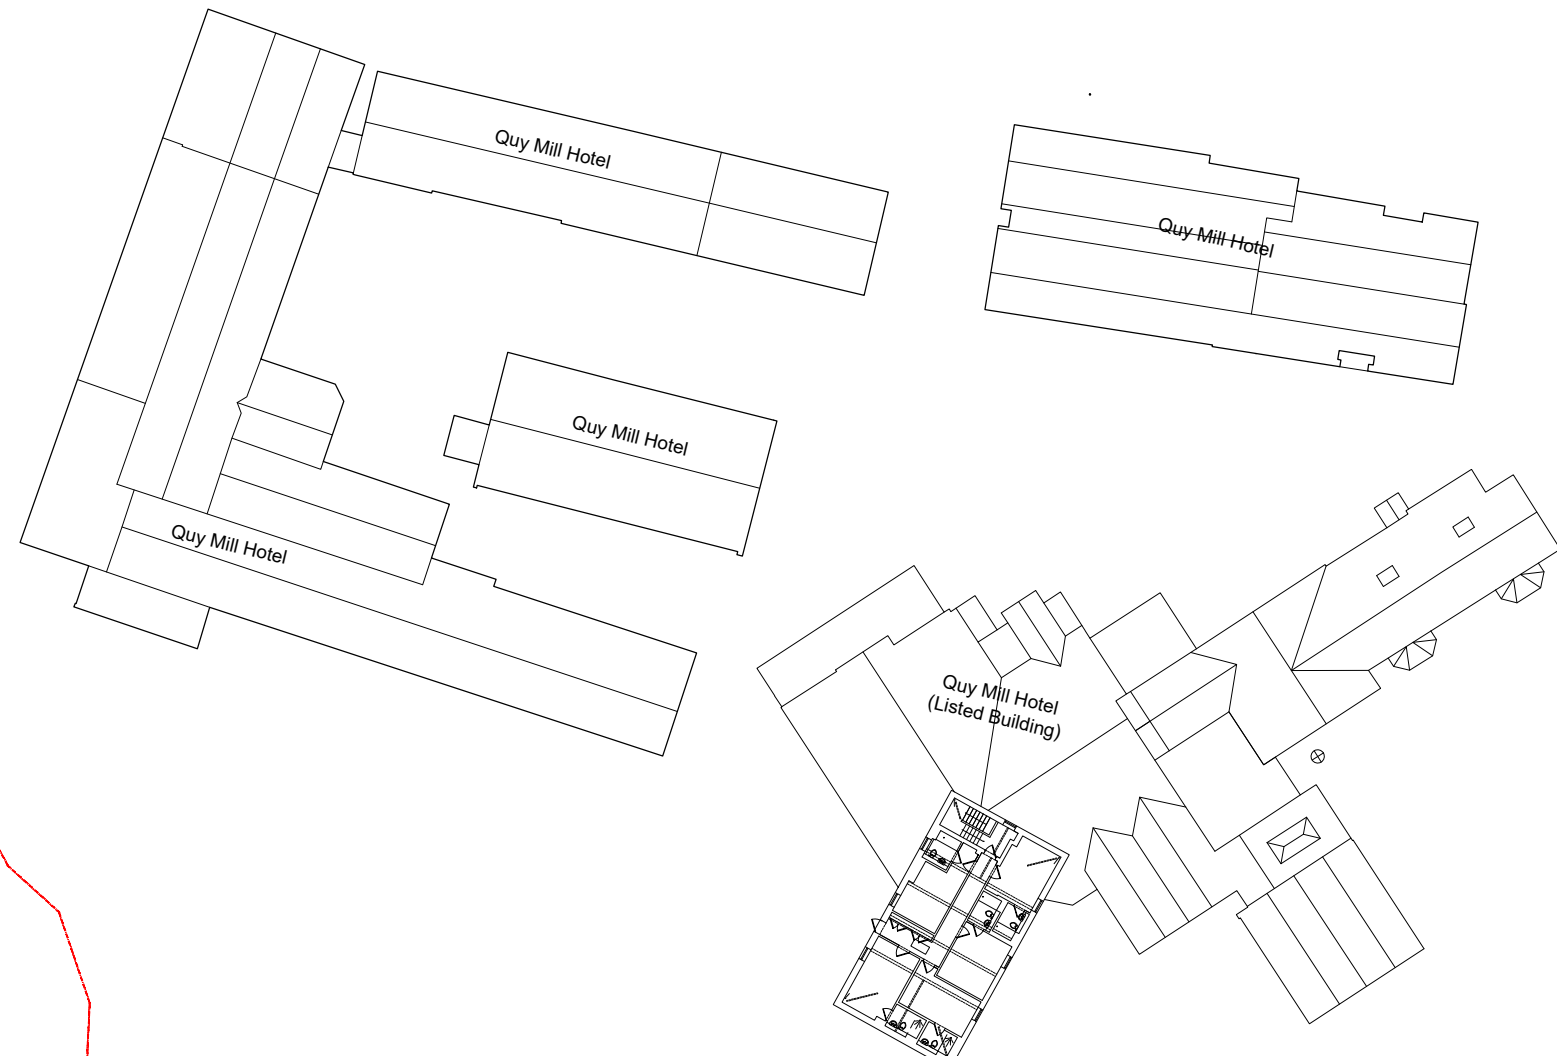

Existing Level 3
 Scale 1:250

 

rev	amendments	date	by	chk
P1	ISSUED FOR PLANNING	17.03.23	JO	DM

studio moren
 studio moren Ltd
 architecture urban design
 interior design creative media
 www.studiomorencol.co.uk
 studio@studiomorencol.co.uk
 57d
 jamestown road
 london nw1 7db
 UK
 t: 020 7267 4440

project
 Quay Mill Hotel

client
 Quay Investments Ltd

drawing title
 Existing Level 3

drawing status
 PLANNING

scale	date	drawn by
1:250 @ A1	17.03.23	JO
1:500 @ A3		

job no.	drawing no.	revision
1876	A 025 103	P1


QUY	DMA	HZ	03	DR	A	025 103
-----	-----	----	----	----	---	---------



Copyright: All rights reserved. This drawing must not be reproduced without permission.
 Only the original drawing should be relied upon. Contractors, sub-contractors and suppliers must verify all dimensions on site before commencing any work or making any shop drawings.
 All shop drawings to be submitted to the architect / interior designer for comment prior to fabrication.
 This drawing is to be read in conjunction with the architect's / interior designer's specification, bills of quantities / schedules, structural, mechanical & electrical drawings and all discrepancies are to be reported to the architect / interior designer.
 Do not scale from this drawing. Dimensions are in millimetres unless otherwise stated.
 All fire related elements and items as set out within the Fire Engineers Fire Strategy Report. Fire rating of elements / components require fire certification from certified test bodies to be provided to both the Fire Engineer & Building Control for review and sign-off, prior to procurement and installation.
 Studio Moren Ltd will coordinate with all other consultants in relation to statutory items / elements under that consultants control. These items may be shown on Studio Moren Ltd drawings for coordination purposes, however they remain under that consultants design and control.

NOTES

■ ■ ■ Site boundary line to be confirmed

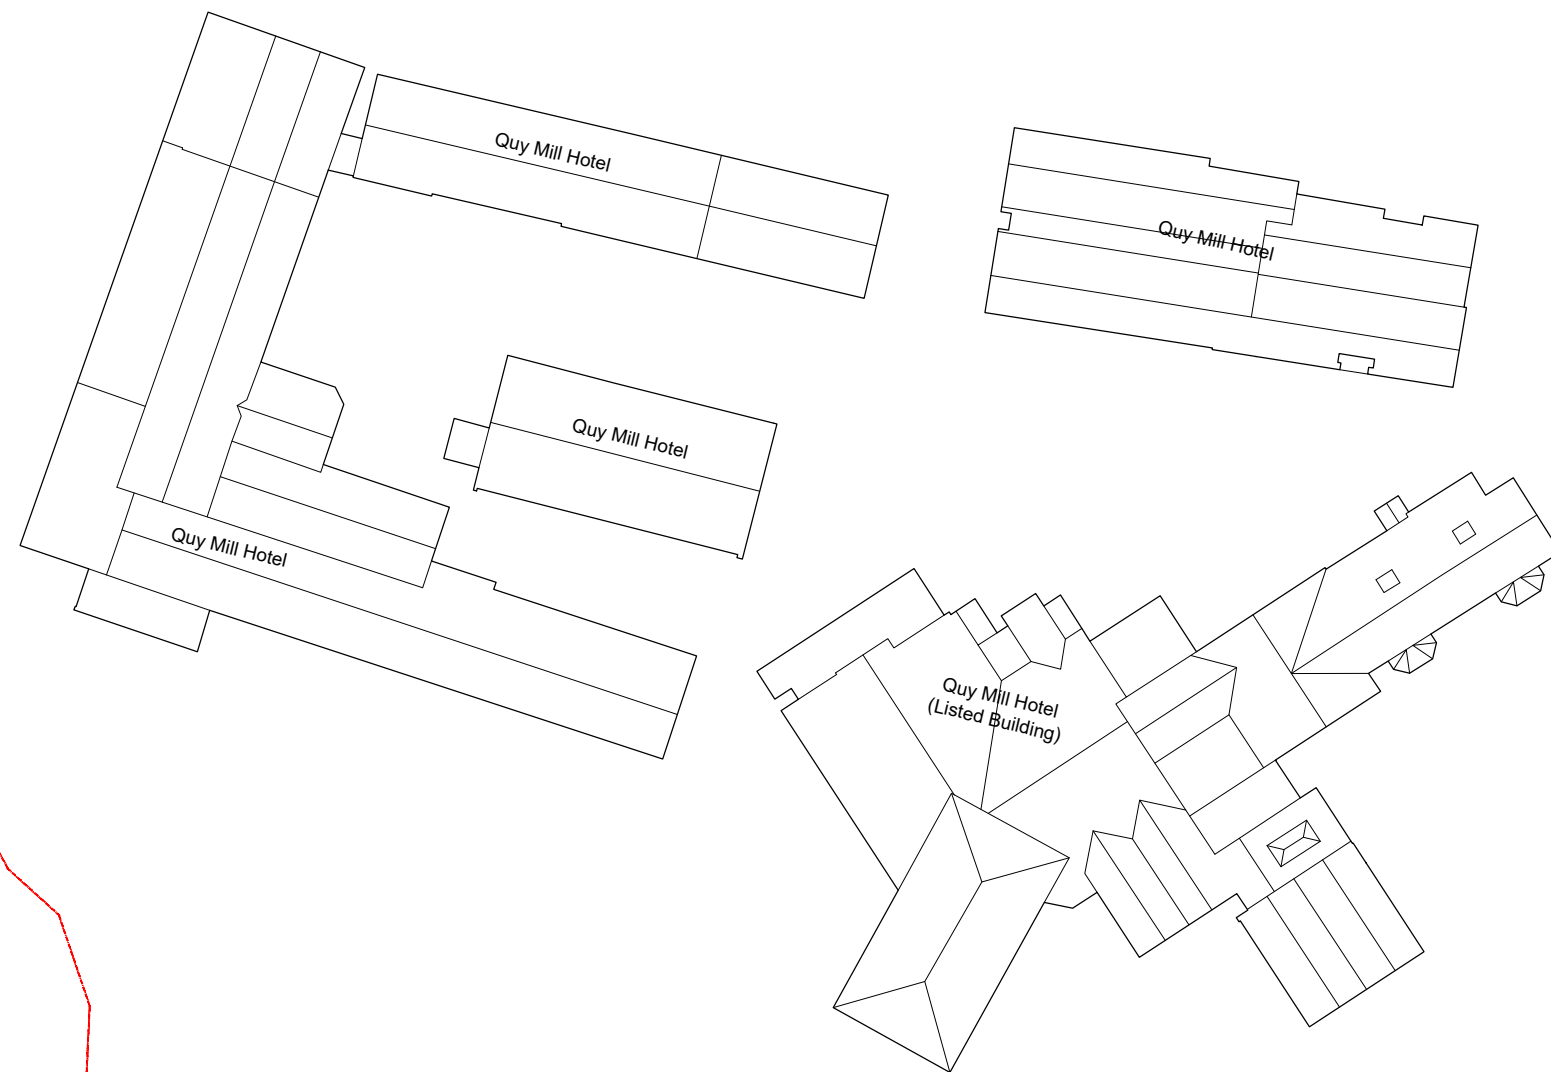

Existing Roof Level
 Scale 1:250



P1 ISSUED FOR PLANNING	17.03.23	JO	DM
rev amendments	date	by	chk

studio moren

studio moren Ltd
 architecture urban design
 interior design creative media
 www.studiomorencol.co.uk
 studio@studiomorencol.co.uk

57d
 jamestown road
 london nw1 7db
 UK

t: 020 7267 4440

architecture

project
 Quay Mill Hotel

client
 Quay Investments Ltd

drawing title
 Existing Roof Level

drawing status
 PLANNING


scale	date	drawn by
1:250 @ A1	17.03.23	JO
1:500 @ A3		

job no.	drawing no.	revision
1876	A 025 104	P1

QUY	DMA	HZ	04	DR	A	025 104
-----	-----	----	----	----	---	---------

Copyright: All rights reserved. This drawing must not be reproduced without permission.
 Only the original drawing should be relied upon. Contractors, sub-contractors and suppliers must verify all dimensions on site before commencing any work or making any shop drawings.
 All shop drawings to be submitted to the architect / interior designer for comment prior to fabrication.
 This drawing is to be read in conjunction with the architect's / interior designer's specification, title of quantities / schedules, structural, mechanical & electrical drawings and all discrepancies are to be reported to the architect / interior designer.
 Do not scale from this drawing. Dimensions are in millimetres unless otherwise stated.
 All fire related elements and items as set out within the Fire Engineers Fire Strategy Report. Fire rating of elements / components require fire certification from certified test bodies to be provided to both the Fire Engineer & Building Control for review and sign-off, prior to procurement and installation.
 Studio Moren Ltd will coordinate with all other consultants in relation to statutory items / elements under that consultants control. These items may be shown on Studio Moren Ltd drawings for coordination purposes, however they remain under that consultants design and control.

NOTES

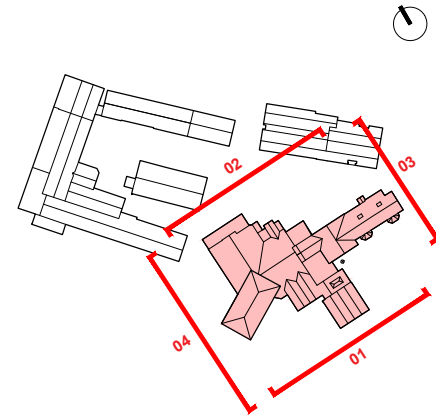


01 Quay Mill Building South Elevation
 Scale 1:150

Quay Mill Building South Elevation



02 Quay Mill Building North Elevation
 Scale 1:150

Quay Mill Building North Elevation

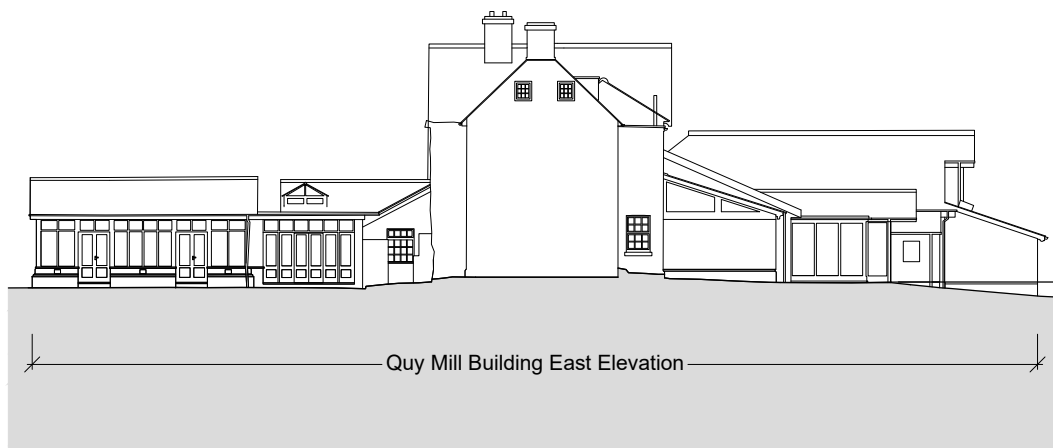


03 Quay Mill Building East Elevation
 Scale 1:150

Quay Mill Building East Elevation



04 Quay Mill Building West Elevation
 Scale 1:150

Quay Mill Building West Elevation

 

P1 ISSUED FOR PLANNING	17.03.23	JO	DM
rev amendments	date	by	chk

studio moren
 studio moren Ltd
 architecture urban design
 interior design creative media
 www.studiomorencol.co.uk
 studio@studiomorencol.co.uk

574
 jamestown road
 london nw1 7db
 UK

t: 020 7267 4440

project
 Quay Mill Hotel

client
 Quay Investments Ltd

drawing title
 Existing Elevations
 Quay Mill Building

drawing status
PLANNING


scale	date	drawn by
1:150 @ A1	17.03.23	JO
1:300 @ A3		

job no.	drawing no.	revision
1876	A 025 110	P1


QUY	DMA	HZ	ZZ	DR	A	025 110
-----	-----	----	----	----	---	---------

Copyright: All rights reserved. This drawing must not be reproduced without permission.
 Only the original drawing should be relied upon. Contractors, sub-contractors and suppliers must verify all dimensions on site before commencing any work or making any shop drawings.
 All shop drawings to be submitted to the architect / interior designer for comment prior to fabrication.
 This drawing is to be read in conjunction with the architect's / interior designer's specification, bills of quantities / schedules, structural, mechanical & electrical drawings and all discrepancies are to be reported to the architect / interior designer.
 Do not scale from this drawing. Dimensions are in millimetres unless otherwise stated.
 All fire related elements and items as set out within the Fire Engineers Fire Strategy Report. Fire rating of elements / components require fire certification from certified test bodies to be provided to both the Fire Engineer & Building Control for review and sign-off, prior to procurement and installation.
 Studio Moren Ltd will coordinate with all other consultants in relation to statutory items / elements under that consultants control. These items may be shown on Studio Moren Ltd drawings for coordination purposes, however they remain under that consultants design and control.


NOTES

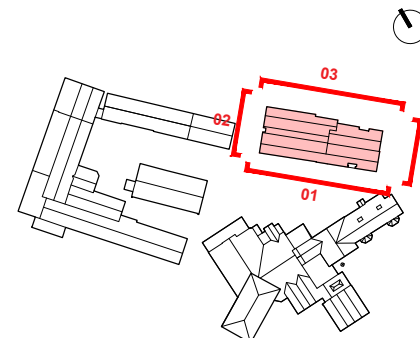

01 Block 100's South Elevation
Scale 1:150

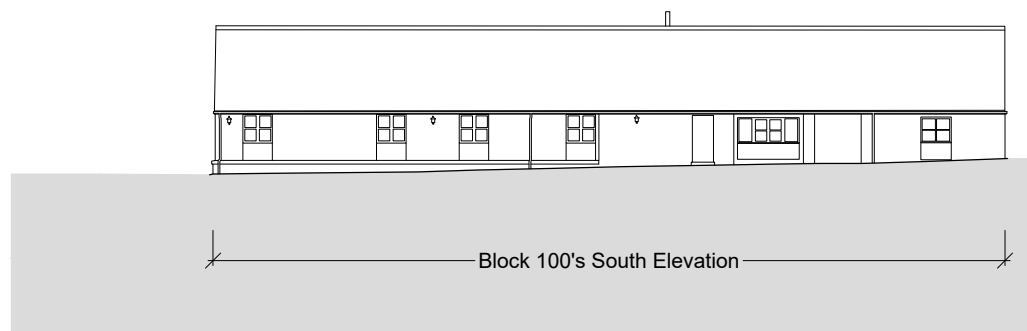



02 Block 100's North Elevation
Scale 1:150

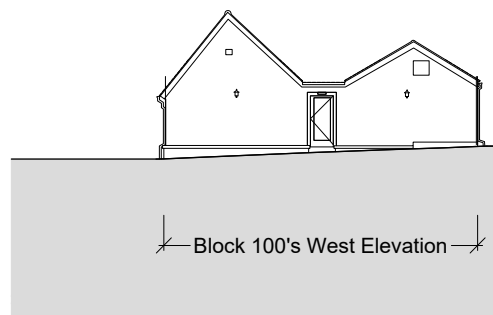

03 Block 100's East Elevation
Scale 1:150



04 Block 100's West Elevation
Scale 1:150

 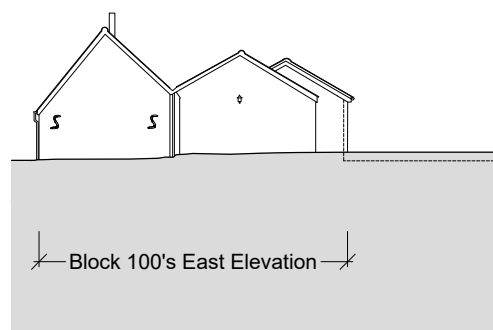

rev	amendments	date	by	chk
P1	ISSUED FOR PLANNING	17.03.23	JO	DM

studio moren
 studio moren Ltd
 architecture urban design
 interior design creative media
 www.studiomorencol.co.uk
 studio@studiomorencol.co.uk
 t: 020 7267 4440

574
 jamestown road
 london nw1 7db
 UK

project
 Quy Mill Hotel

client
 Quy Investments Ltd

drawing title
 Existing Elevations
 Block 100's Building

drawing status
PLANNING


scale	date	drawn by
1:150 @ A1	17.03.23	JO
1:300 @ A3		

job no.	drawing no.	revision
1876	A 025 111	P1


QUY	DMA	HZ	ZZ	DR	A	025 111

Copyright: All rights reserved. This drawing must not be reproduced without permission.
 Only the original drawing should be relied upon. Contractors, sub-contractors and suppliers must verify all dimensions on site before commencing any work or making any shop drawings.
 All shop drawings to be submitted to the architect / interior designer for comment prior to fabrication.
 This drawing is to be read in conjunction with the architect's / interior designer's specification, bills of quantities / schedules, structural, mechanical & electrical drawings and all discrepancies are to be reported to the architect / interior designer.
 Do not scale from this drawing. Dimensions are in millimetres unless otherwise stated.
 All fire related elements and items as set out within the Fire Engineers Fire Strategy Report. Fire rating of elements / components require fire certification from certified test bodies to be provided to both the Fire Engineer & Building Control for review and sign-off, prior to procurement and installation.
 Studio Moren Ltd will coordinate with all other consultants in relation to statutory items / elements under that consultants control. These items may be shown on Studio Moren Ltd drawings for coordination purposes, however they remain under that consultants design and control.


NOTES

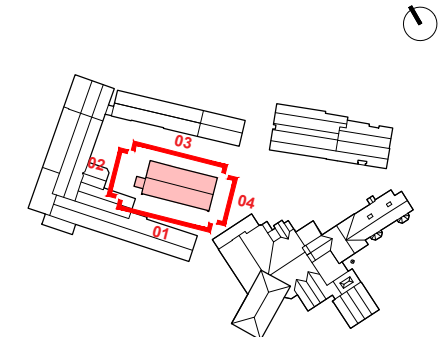


01 Block 300's South Elevation
 Scale 1:150

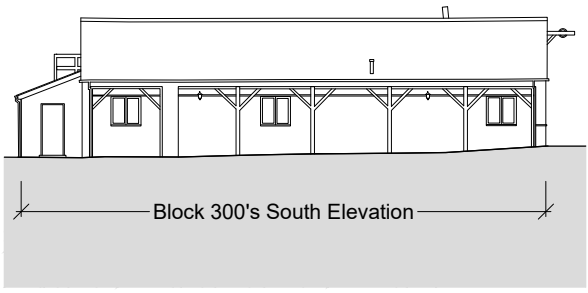



02 Block 300's North Elevation
 Scale 1:150

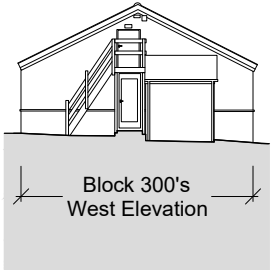

03 Block 300's East Elevation
 Scale 1:150

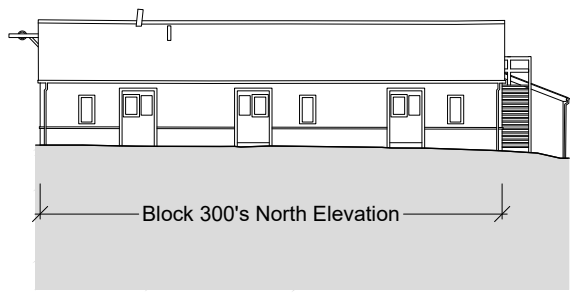

04 Block 300's West Elevation
 Scale 1:150

 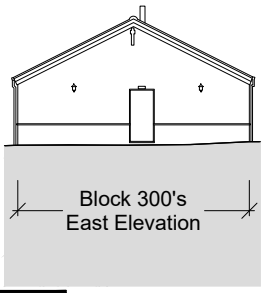

P1 ISSUED FOR PLANNING	17.03.23	JO	DM
rev	amendments	date	by

studio moren
 studio moren Ltd
 architecture urban design
 interior design creative media
 www.studiomorencol.co.uk
 studio@studiomorencol.co.uk

57d
 jamestown road
 london nw1 7db
 UK

t: 020 7267 4440

project
 Quy Mill Hotel

client
 Quy Investments Ltd

drawing title
 Existing Elevations
 Block 300's Building

drawing status
 PLANNING


scale	date	drawn by
1:150 @ A1	17.03.23	JO
1:300 @ A3		

job no.	drawing no.	revision
1876	A 025 112	P1


QUY	DMA	HZ	ZZ	DR	A	025 112

Copyright: All rights reserved. This drawing must not be reproduced without permission.
 Only the original drawing should be relied upon. Contractors, sub-contractors and suppliers must verify all dimensions on site before commencing any work or making any shop drawings.
 All shop drawings to be submitted to the architect / interior designer for comment prior to fabrication.
 This drawing is to be read in conjunction with the architect's / interior designer's specification, bills of quantities / schedules, structural, mechanical & electrical drawings and all discrepancies are to be reported to the architect / interior designer.
 Do not scale from this drawing. Dimensions are in millimetres unless otherwise stated.
 All fire related elements and items as set out within the Fire Engineers Fire Strategy Report. Fire rating of elements / components require fire certification from certified test bodies to be provided to both the Fire Engineer & Building Control for review and sign-off, prior to procurement and installation.
 Studio Moren Ltd will coordinate with all other consultants in relation to statutory items / elements under that consultants control. These items may be shown on Studio Moren Ltd drawings for coordination purposes, however they remain under that consultants design and control.


NOTES

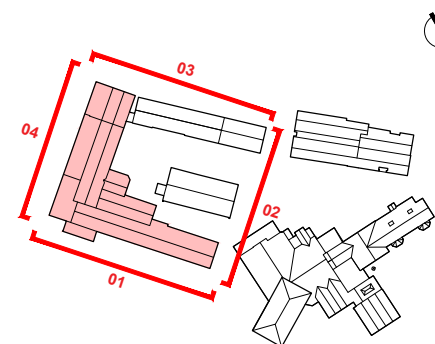

01 Spa Building A South Elevation
 Scale 1:150

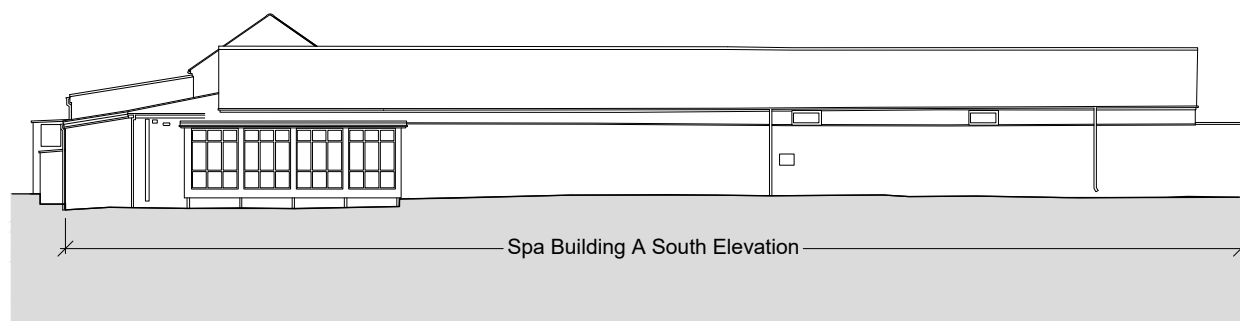



02 Spa Building A East Elevation
 Scale 1:150

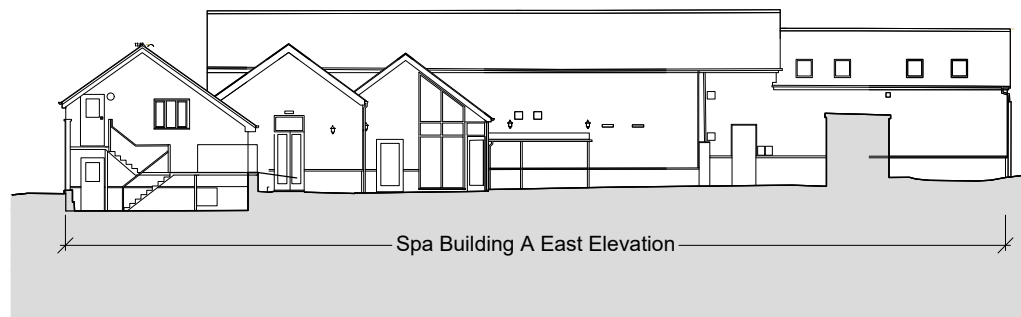

03 Spa Building A North Elevation
 Scale 1:150



04 Spa Building A West Elevation
 Scale 1:150

 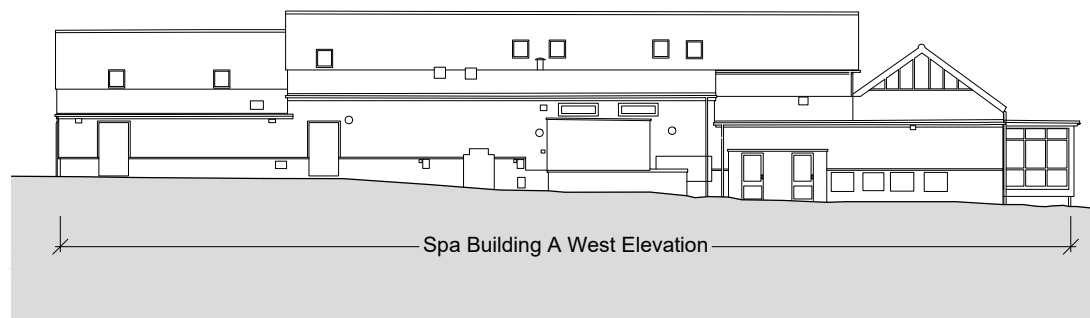

P1 ISSUED FOR PLANNING	17.03.23	JO	DM
rev	amendments	date	by
			chk

studio moren
 studio moren Ltd
 architecture urban design
 interior design creative media
 www.studiomorencol.co.uk
 studio@studiomorencol.co.uk

57d
 jamestown road
 london nw1 7db
 UK

t: 020 7267 4440

project
 Quy Mill Hotel

client
 Quy Investments Ltd

drawing title
 Existing Elevations
 Spa Building A

drawing status
 PLANNING


scale	date	drawn by
1:150 @ A1	17.03.23	JO
1:300 @ A3		

job no.	drawing no.	revision
1876	A 025 113	P1


QUY	DMA	HZ	ZZ	DR	A	025 113

Copyright: All rights reserved. This drawing must not be reproduced without permission.
 Only the original drawing should be relied upon. Contractors, sub-contractors and suppliers must verify all dimensions on site before commencing any work or making any shop drawings.
 All shop drawings to be submitted to the architect / interior designer for comment prior to fabrication.
 This drawing is to be read in conjunction with the architect's / interior designer's specification, bills of quantities / schedules, structural, mechanical & electrical drawings and all discrepancies are to be reported to the architect / interior designer.
 Do not scale from this drawing. Dimensions are in millimetres unless otherwise stated.
 All fire related elements and items as set out within the Fire Engineers Fire Strategy Report. Fire rating of elements / components require fire certification from certified test bodies to be provided to both the Fire Engineer & Building Control for review and sign-off, prior to procurement and installation.
 Studio Moren Ltd will coordinate with all other consultants in relation to statutory items / elements under that consultants control. These items may be shown on Studio Moren Ltd drawings for coordination purposes, however they remain under that consultants design and control.


NOTES

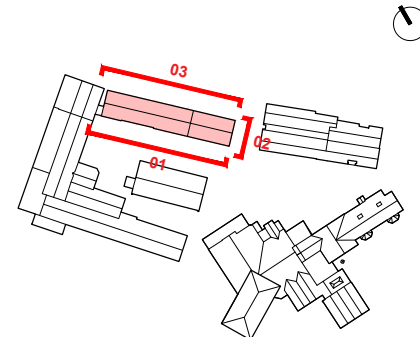



01 Spa Building B South Elevation
Scale 1:150

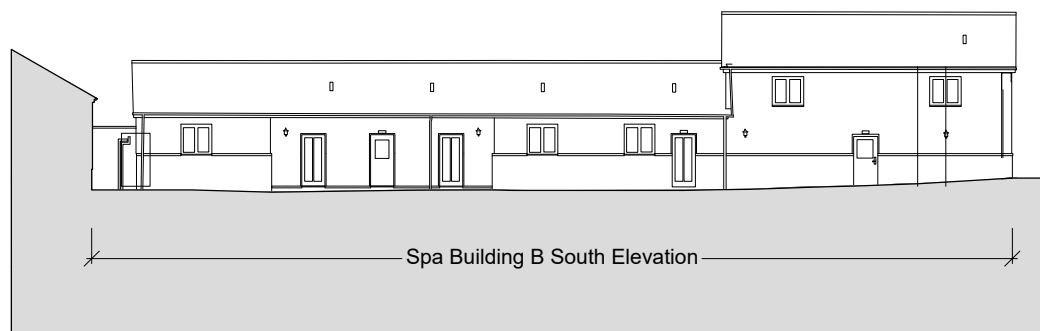

02 Spa Building B East Elevation
Scale 1:150

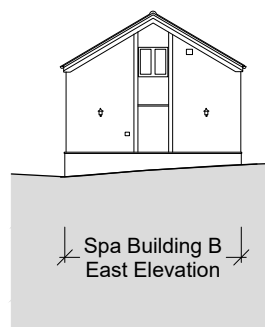

03 Spa Building B North Elevation
Scale 1:150

 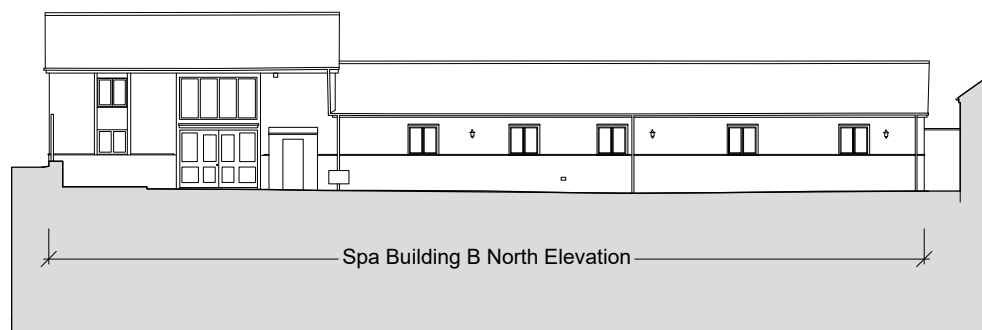

P1	ISSUED FOR PLANNING	17.03.23	JO	DM
rev	amendments	date	by	chk

studio moren
 studio moren Ltd
 architecture urban design
 interior design creative media
 www.studiomorencol.co.uk
 studio@studiomorencol.co.uk
 t: 020 7267 4440

57d
 jamestown road
 london nw1 7db
 UK

project
Quy Mill Hotel

client
Quy Investments Ltd

drawing title
**Existing Elevations
 Spa Building B**

drawing status
PLANNING


scale	date	drawn by
1:150 @ A1	17.03.23	JO
1:300 @ A3		

job no.	drawing no.	revision
1876	A 025 114	P1


QUY	DMA	HZ	ZZ	DR	A	025 114
-----	-----	----	----	----	---	---------

Copyright: All rights reserved. This drawing must not be reproduced without permission.
 Only the original drawing should be relied upon. Contractors, sub-contractors and suppliers must verify all dimensions on site before commencing any work or making any shop drawings.
 All shop drawings to be submitted to the architect / interior designer for comment prior to fabrication.
 This drawing is to be read in conjunction with the architect's / interior designer's specification, bills of quantities / schedules, structural, mechanical & electrical drawings and all discrepancies are to be reported to the architect / interior designer.
 Do not scale from this drawing. Dimensions are in millimetres unless otherwise stated.
 All fire related elements and items as set out within the Fire Engineers Fire Strategy Report. Fire rating of elements / components require fire certification from certified test bodies to be provided to both the Fire Engineer & Building Control for review and sign-off, prior to procurement and installation.
 Studio Moren Ltd will coordinate with all other consultants in relation to statutory items / elements under that consultants control. These items may be shown on Studio Moren Ltd drawings for coordination purposes, however they remain under that consultants design and control.


NOTES

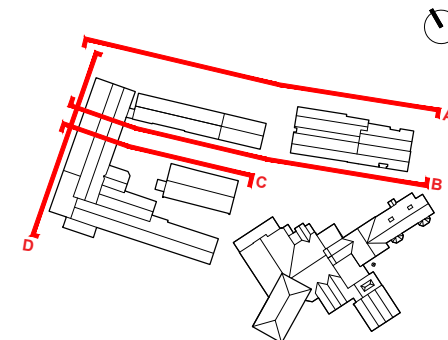


01 Wider Elevation A
Scale 1:150

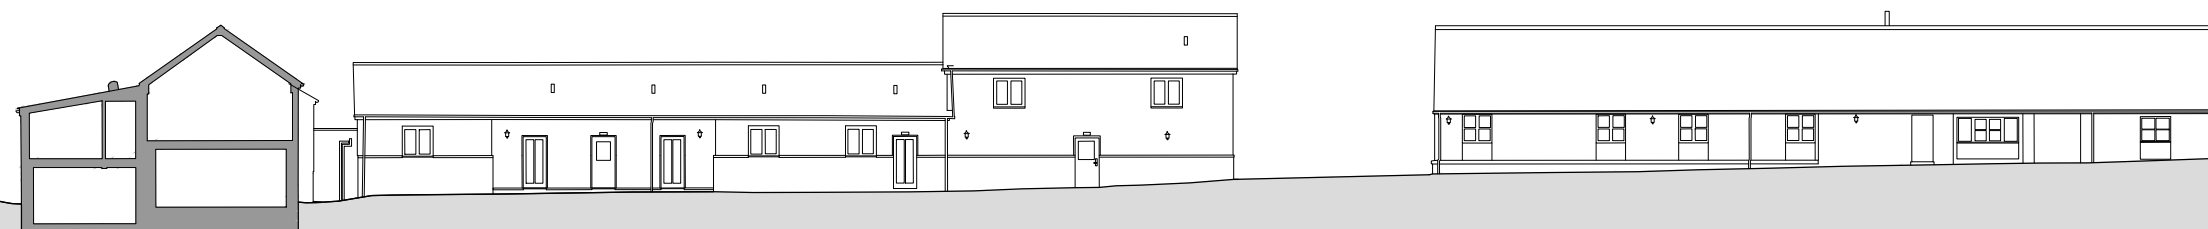


02 Wider Elevation B
Scale 1:150

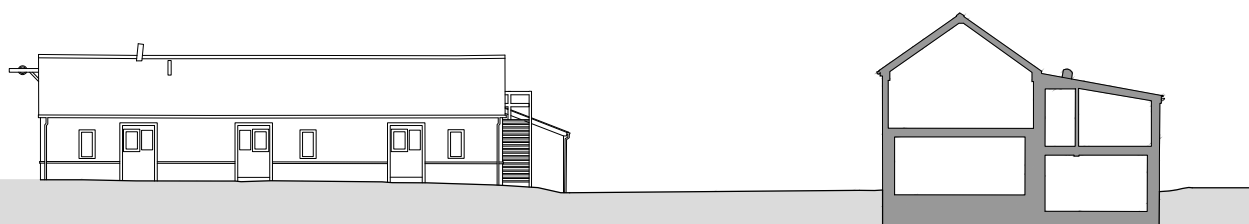

03 Wider Elevation C
Scale 1:150

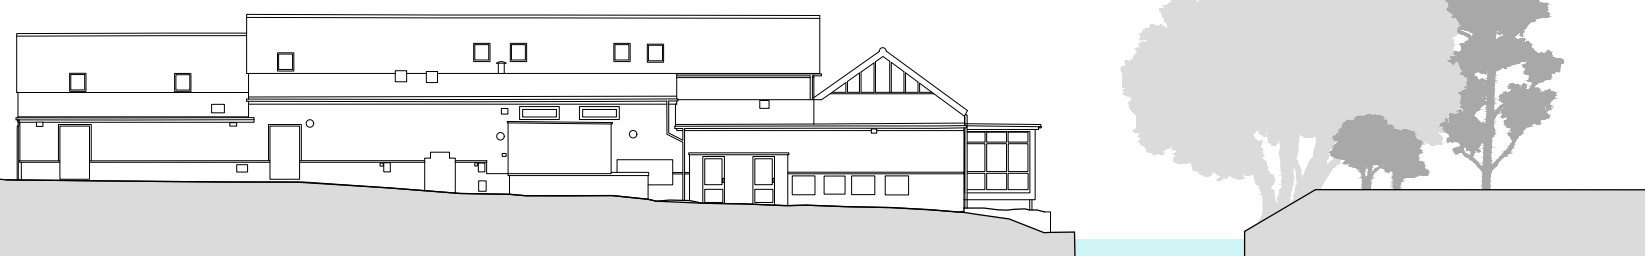

04 Wider Elevation D
Scale 1:150

 

P1	ISSUED FOR PLANNING	17.03.23	JO	DM
rev	amendments	date	by	chk

studio moren
 studio moren Ltd
 architecture urban design
 interior design creative media
 www.studiomorenco.uk
 studio@studiomorenco.uk
 t: 020 7267 4440

574
 jamestown road
 london nw1 7db
 UK

project
 Quy Mill Hotel

client
 Quy Investments Ltd

drawing title
 Existing Wider Elevations 01

drawing status
PLANNING



scale	date	drawn by
1:150 @ A1	17.03.23	JO
1:300 @ A3		

job no.	drawing no.	revision
1876	A 025 115	P1

QUY	DMA	HZ	ZZ	DR	A	025 115
-----	-----	----	----	----	---	---------

Copyright: All rights reserved. This drawing must not be reproduced without permission.
 Only the original drawing should be relied upon. Contractors, sub-contractors and suppliers must verify all dimensions on site before commencing any work or making any shop drawings.
 All shop drawings to be submitted to the architect / interior designer for comment prior to fabrication.
 This drawing is to be read in conjunction with the architect's / interior designer's specification, bills of quantities / schedules, structural, mechanical & electrical drawings and all discrepancies are to be reported to the architect / interior designer.
 Do not scale from this drawing. Dimensions are in millimetres unless otherwise stated.
 All fire related elements and items as set out within the Fire Engineers Fire Strategy Report. Fire rating of elements / components require fire certification from certified test bodies to be provided to both the Fire Engineer & Building Control for review and sign-off, prior to procurement and installation.
 Studio Moren Ltd will coordinate with all other consultants in relation to statutory items / elements under that consultants control. These items may be shown on Studio Moren Ltd drawings for coordination purposes, however they remain under that consultants design and control.


NOTES

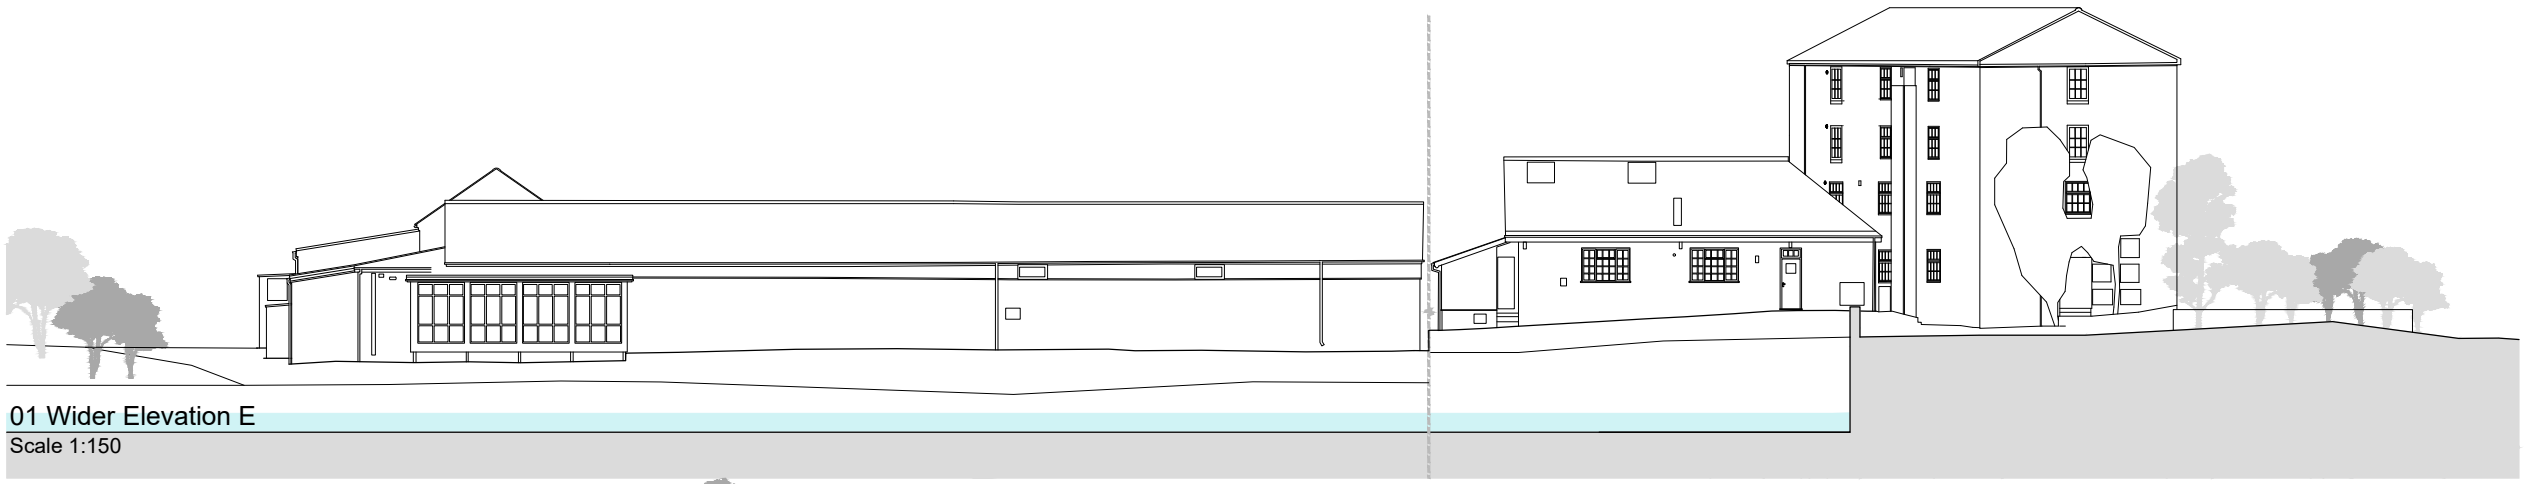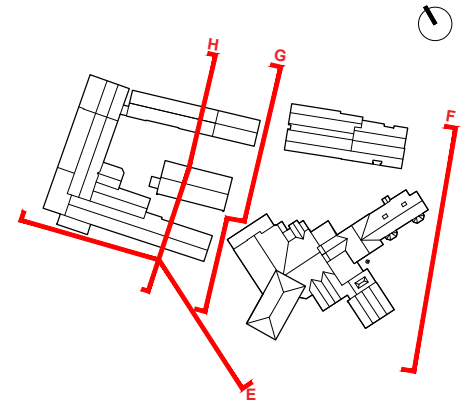

01 Wider Elevation E
Scale 1:150




02 Wider Elevation F
Scale 1:150

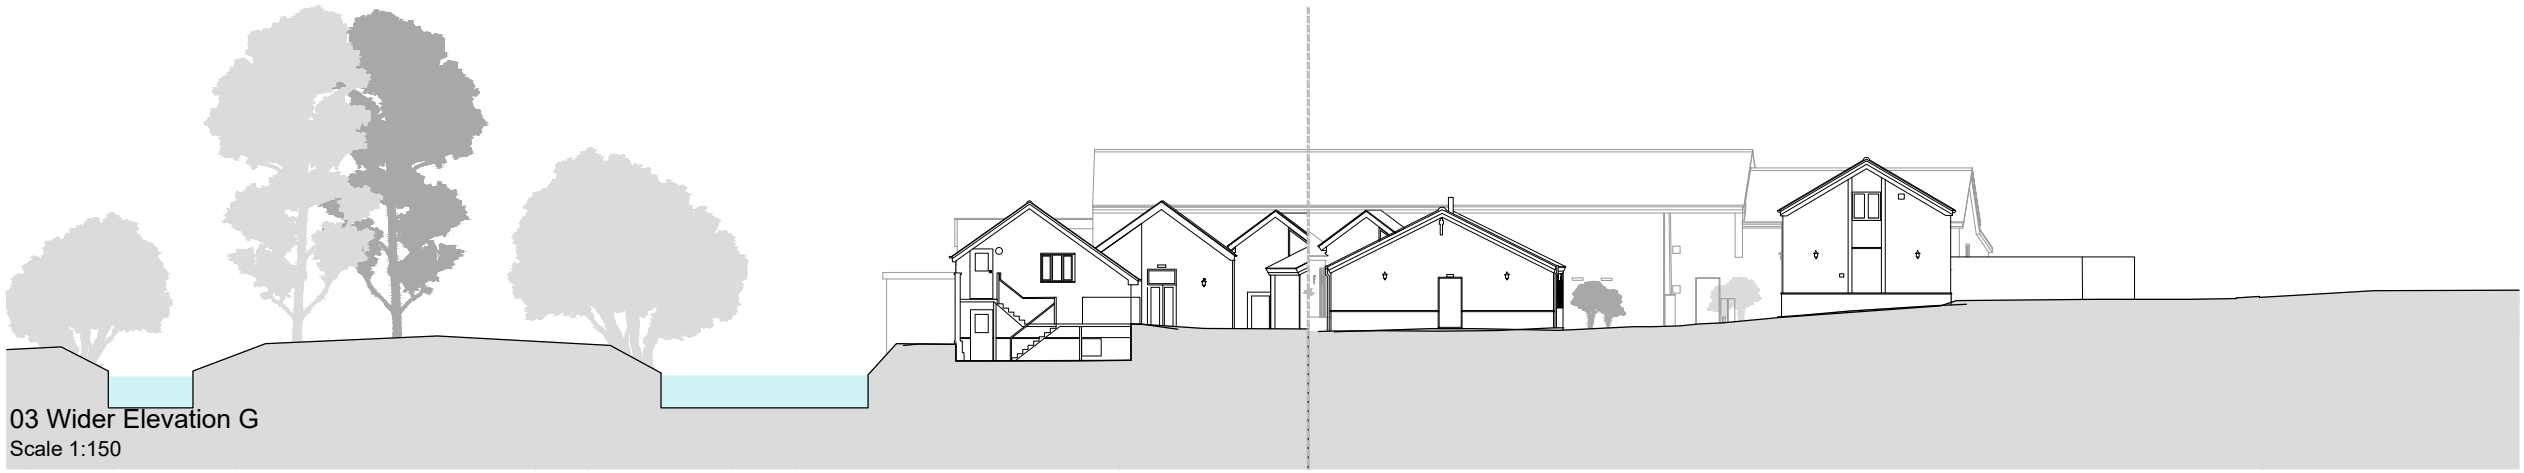

03 Wider Elevation G
Scale 1:150



04 Wider Elevation H
Scale 1:150

 

P1 ISSUED FOR PLANNING	17.03.23	JO	DM
rev amendments	date	by	chk
studio moren		57d jamestown road london nw1 7db UK	
studio moren Ltd architecture urban design interior design creative media www.studiomore.co.uk studio@studiomore.co.uk		t: 020 7267 4440	
project Quy Mill Hotel			
client Quy Investments Ltd			
drawing title Existing Wider Elevations 02			
drawing status PLANNING			
scale	date	drawn by	
1:150 @ A1	17.03.23	JO	
1:300 @ A3			
job no.	drawing no.	revision	
1876	A 025 116	P1	
QUY	DMA	HZ	ZZ
DR	A	025 116	