



NOTE
This drawing is not to be scaled. All dimensions to be checked on site, report any discrepancies to Camplans. All drawings to be read in conjunction with building specifications where applicable.

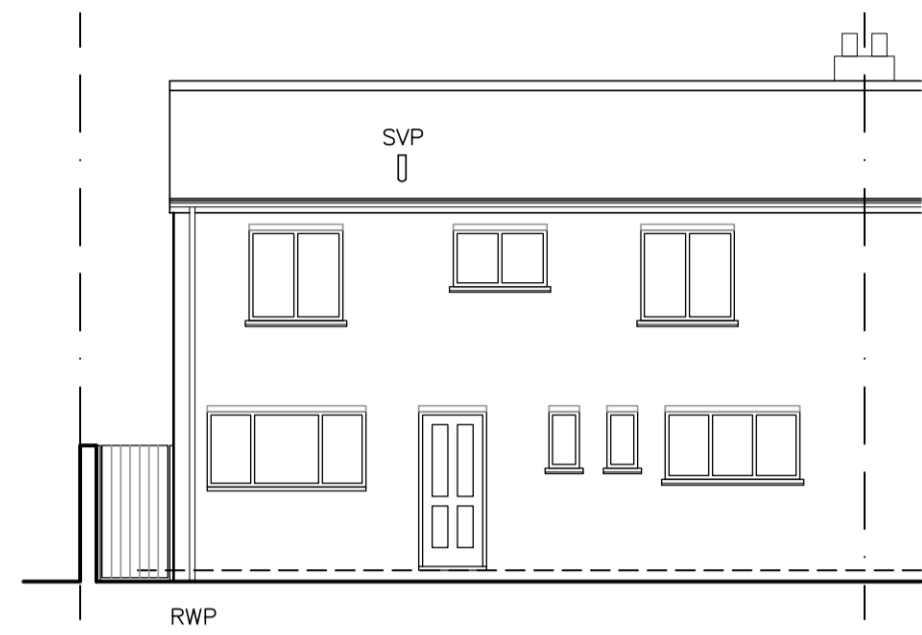


EXISTING NE ELEVATION 1:100

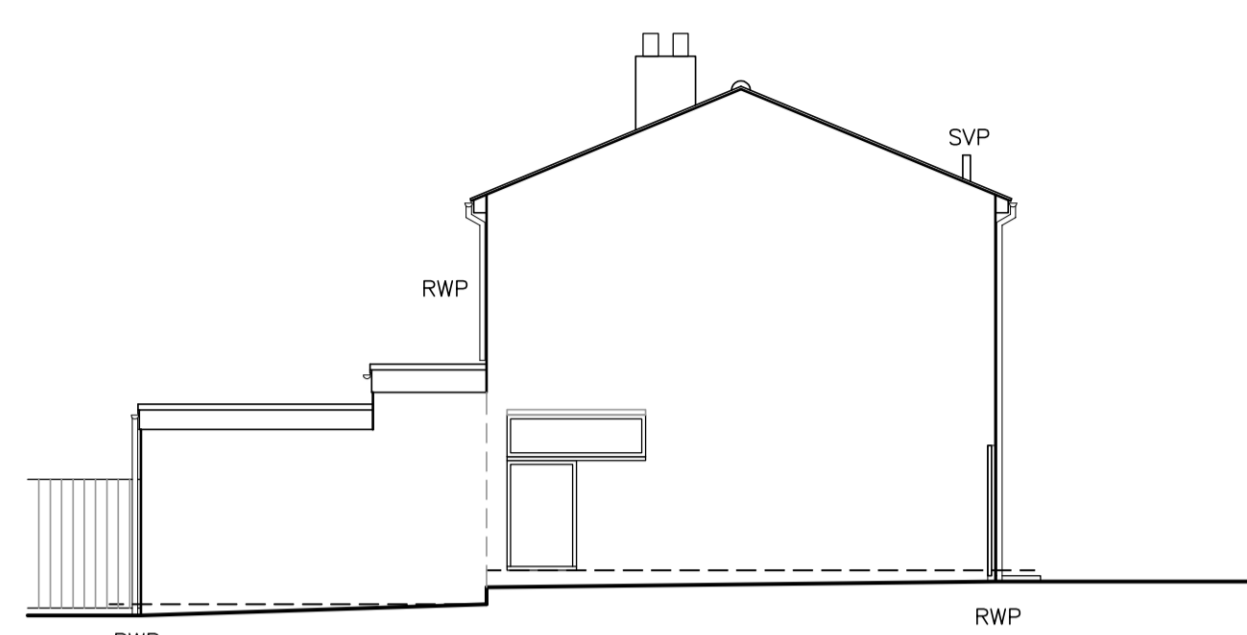


EXISTING SE ELEVATION 1:100




EXISTING SW ELEVATION 1:100

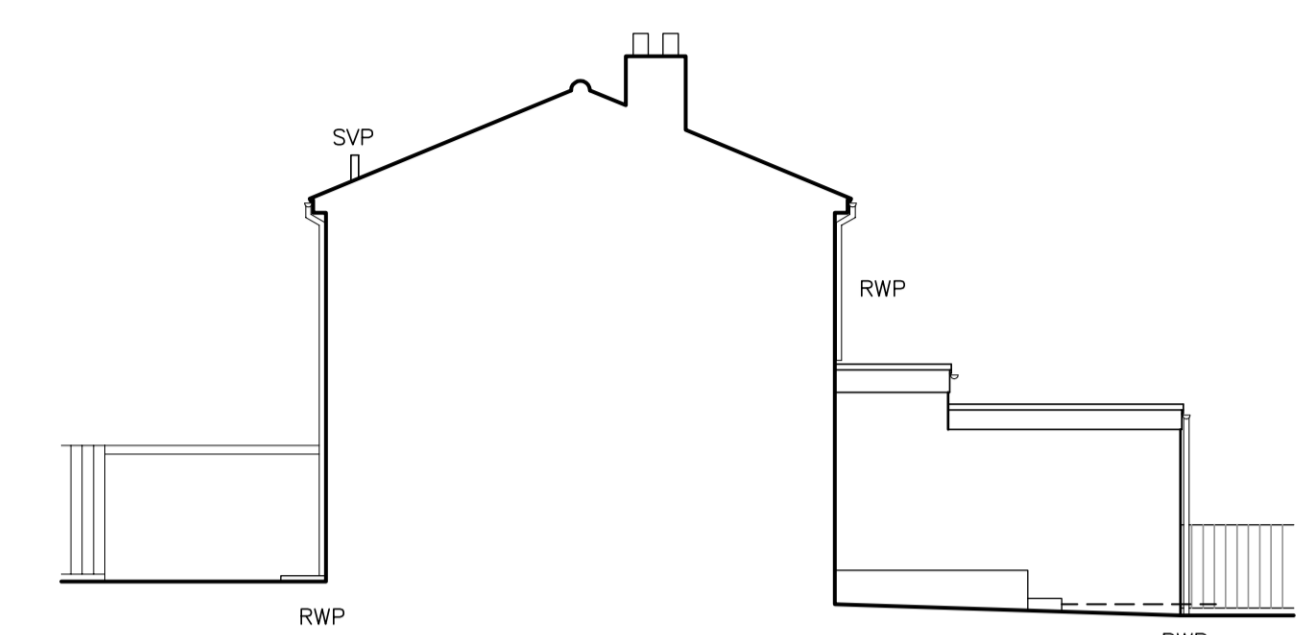

EXISTING NW ELEVATION 1:100

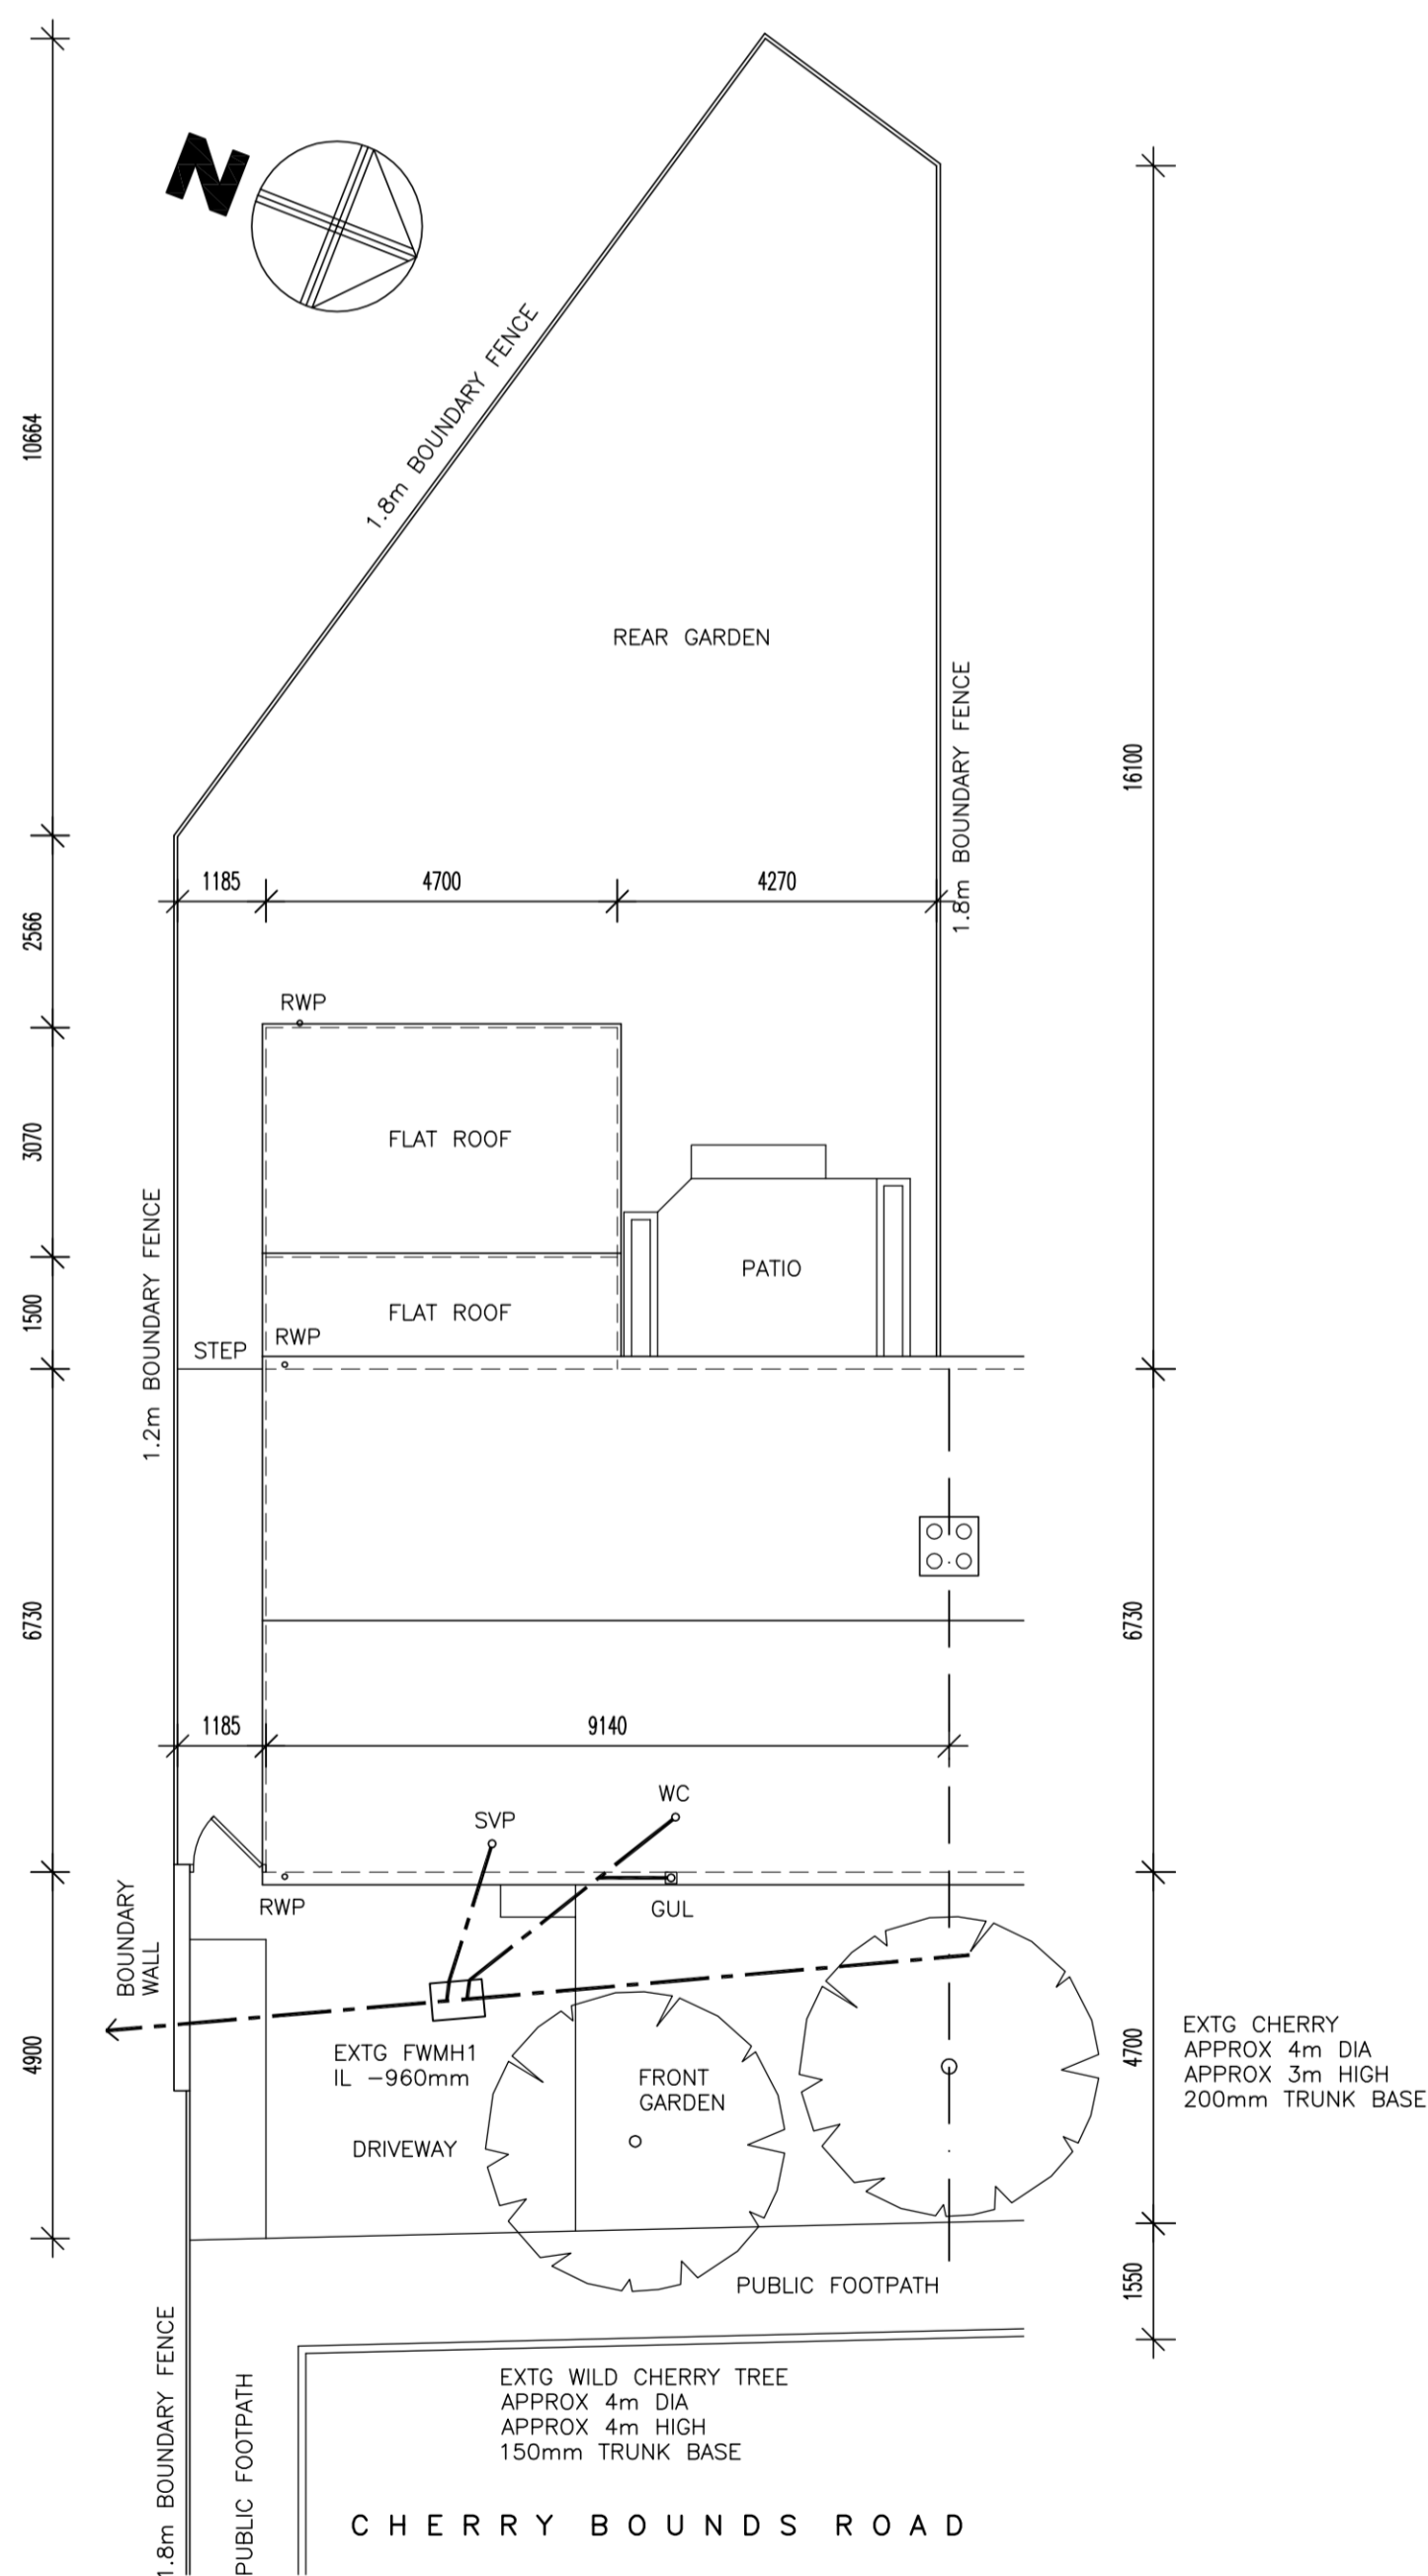

EXISTING SITE PLAN 1:100

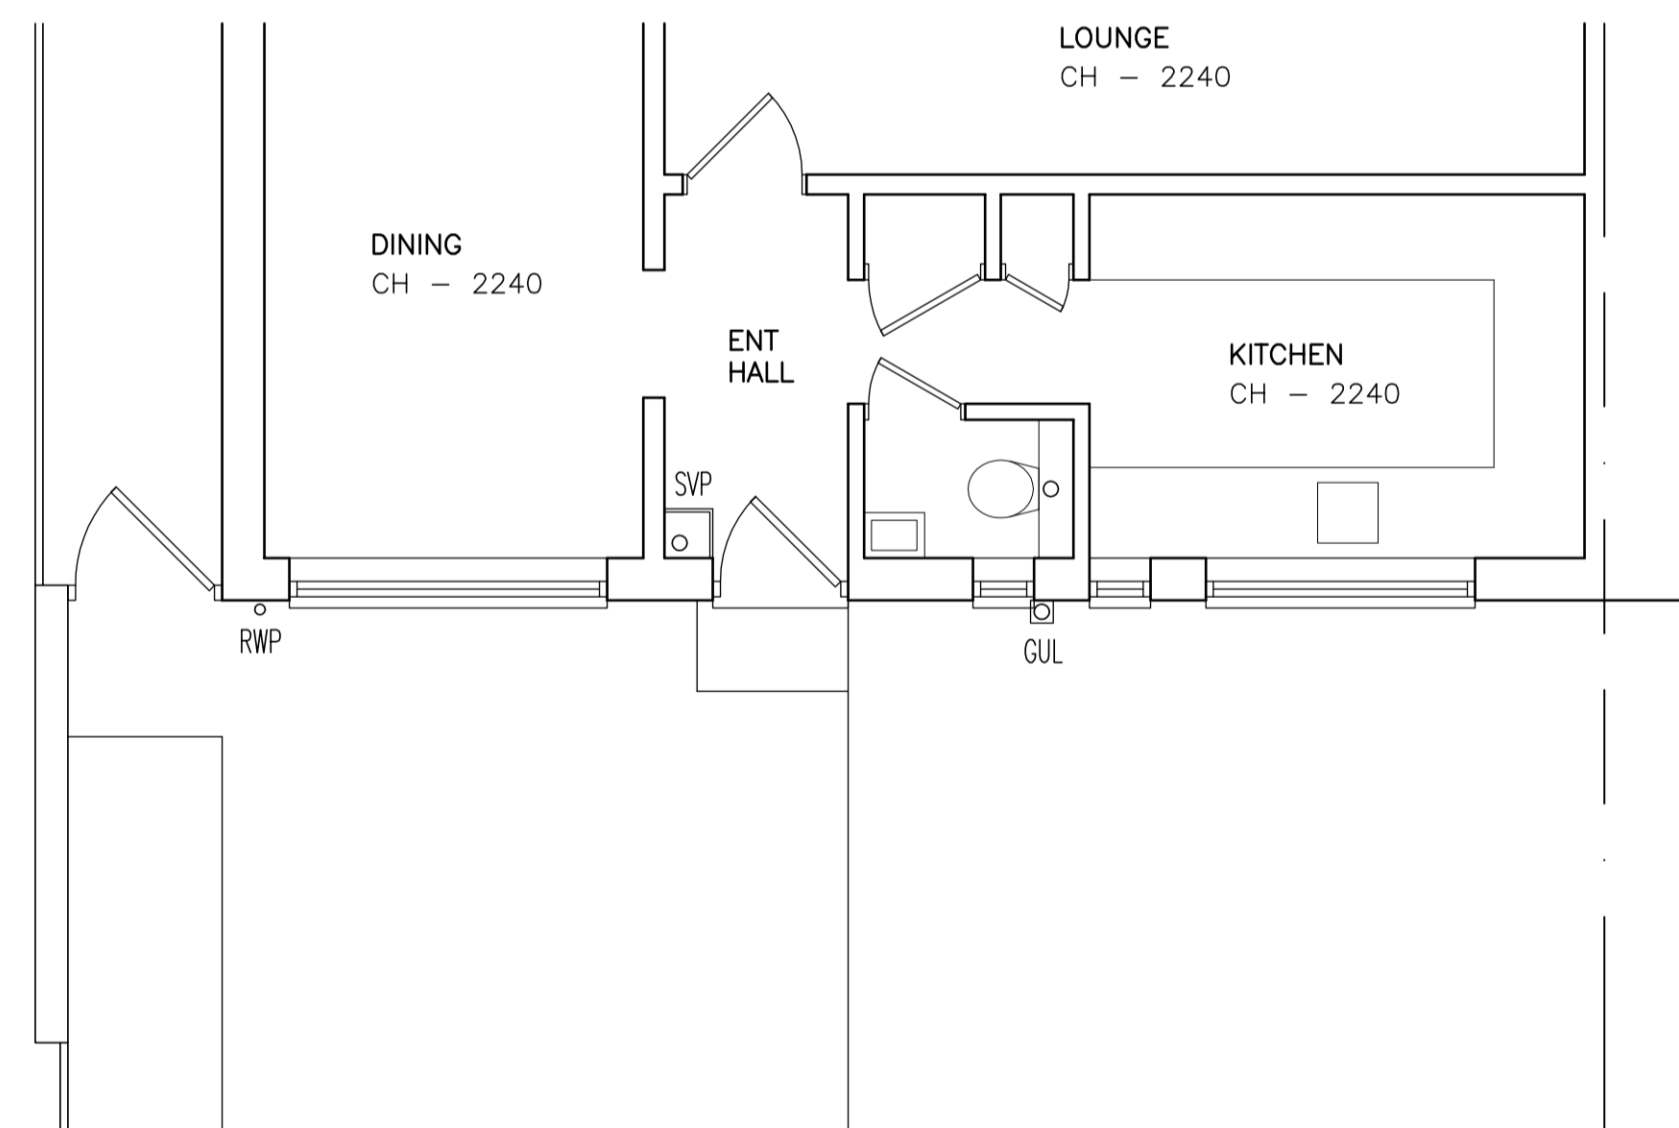

EXISTING PART GRD FL PLAN 1:50



REV X - XX/XX/XX - XXXXXXXXXXXXXXXXXXXX

REV

TEL: 01223 563499

MOB: 07795 600822



CLIENT

Mr & Mrs HENRYWOOD
14 CHERRY BOUNDS
ROAD GIRTON
CAMBRIDGE CB3 0JT

PROJECT

FRONT GRD FL EXTENSION
TO 14 CHERRY BOUNDS
ROAD GIRTON CAMBRIDGE

DRAWING

EXTG SITE PLAN, ELEVS
& PART GRD FL PLAN

1:100/50 FEB 2024
scale: date:

drawn: approved:

CP24-004 R, N O, 2