



South Elevation - facing farmhouse


Vertical Board-on board cladding.

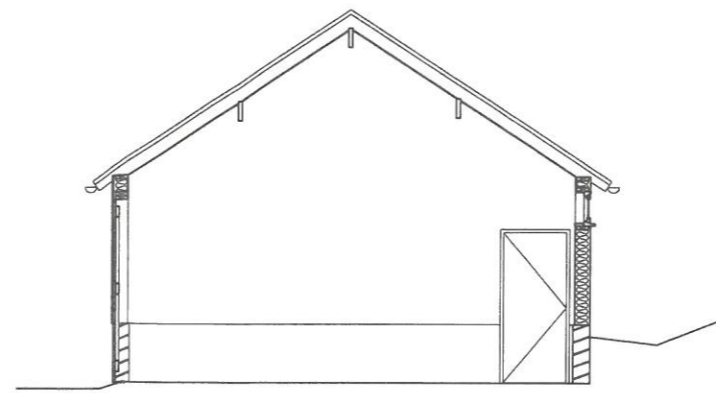


Section

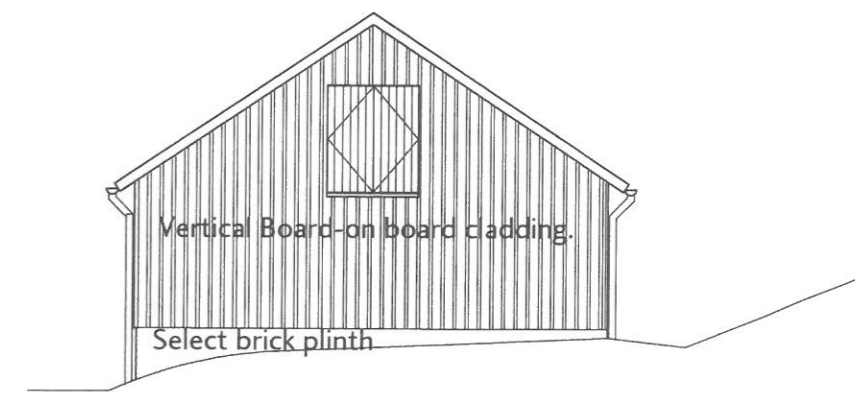


East Elevation - facing Orford road.

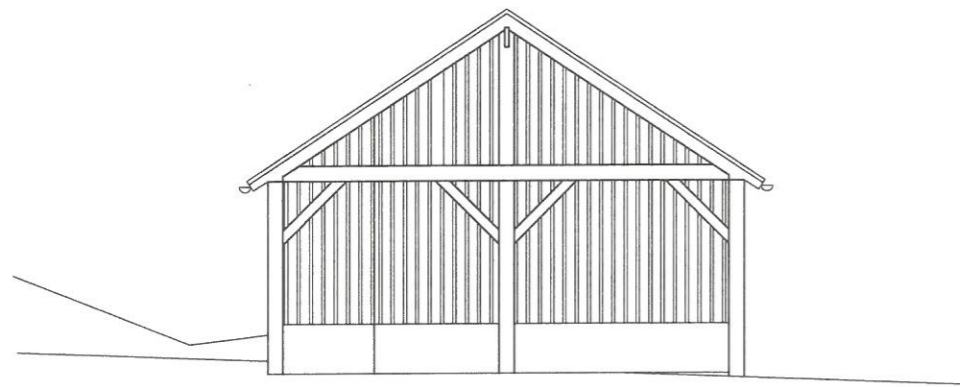


West Elevation - facing new House

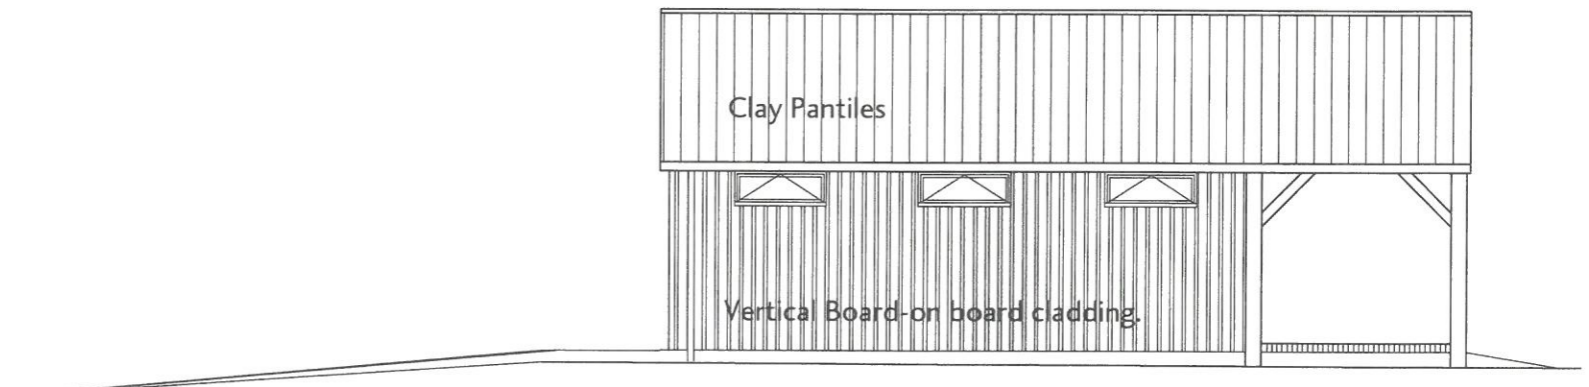

North Elevation- facing field.

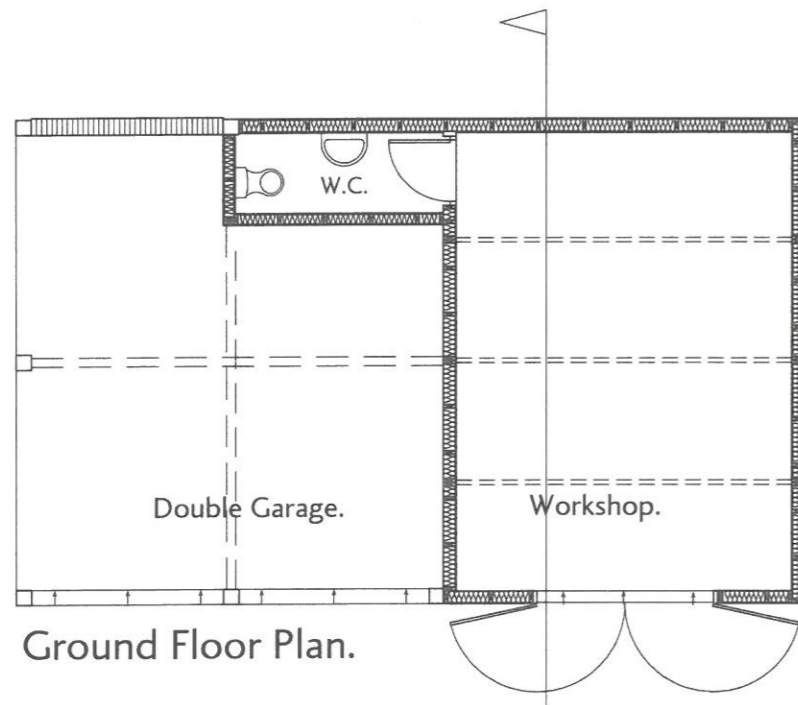

Ground Floor Plan.

 

<b>Architecture &amp; Building Design : Cambridge</b> William James House, Cowley Road, CAMBRIDGE CB4 0WX 01223 426612	
Duck End Farmhouse Barns Orford Road, Graveley, for Mr & Mrs Wheeler.	North Barn Revised Proposal. Elevations & Plans.
Scale 1:100	2020.12-30