

EXISTING ELEVATIONS
1:100 SCALE



EAST ELEVATION



NORTH ELEVATION

EXISTING ELEVATIONS
1:100 SCALE




SOUTH ELEVATION




WEST ELEVATION




EXISTING BLOCK PLAN 1:200 SCALE

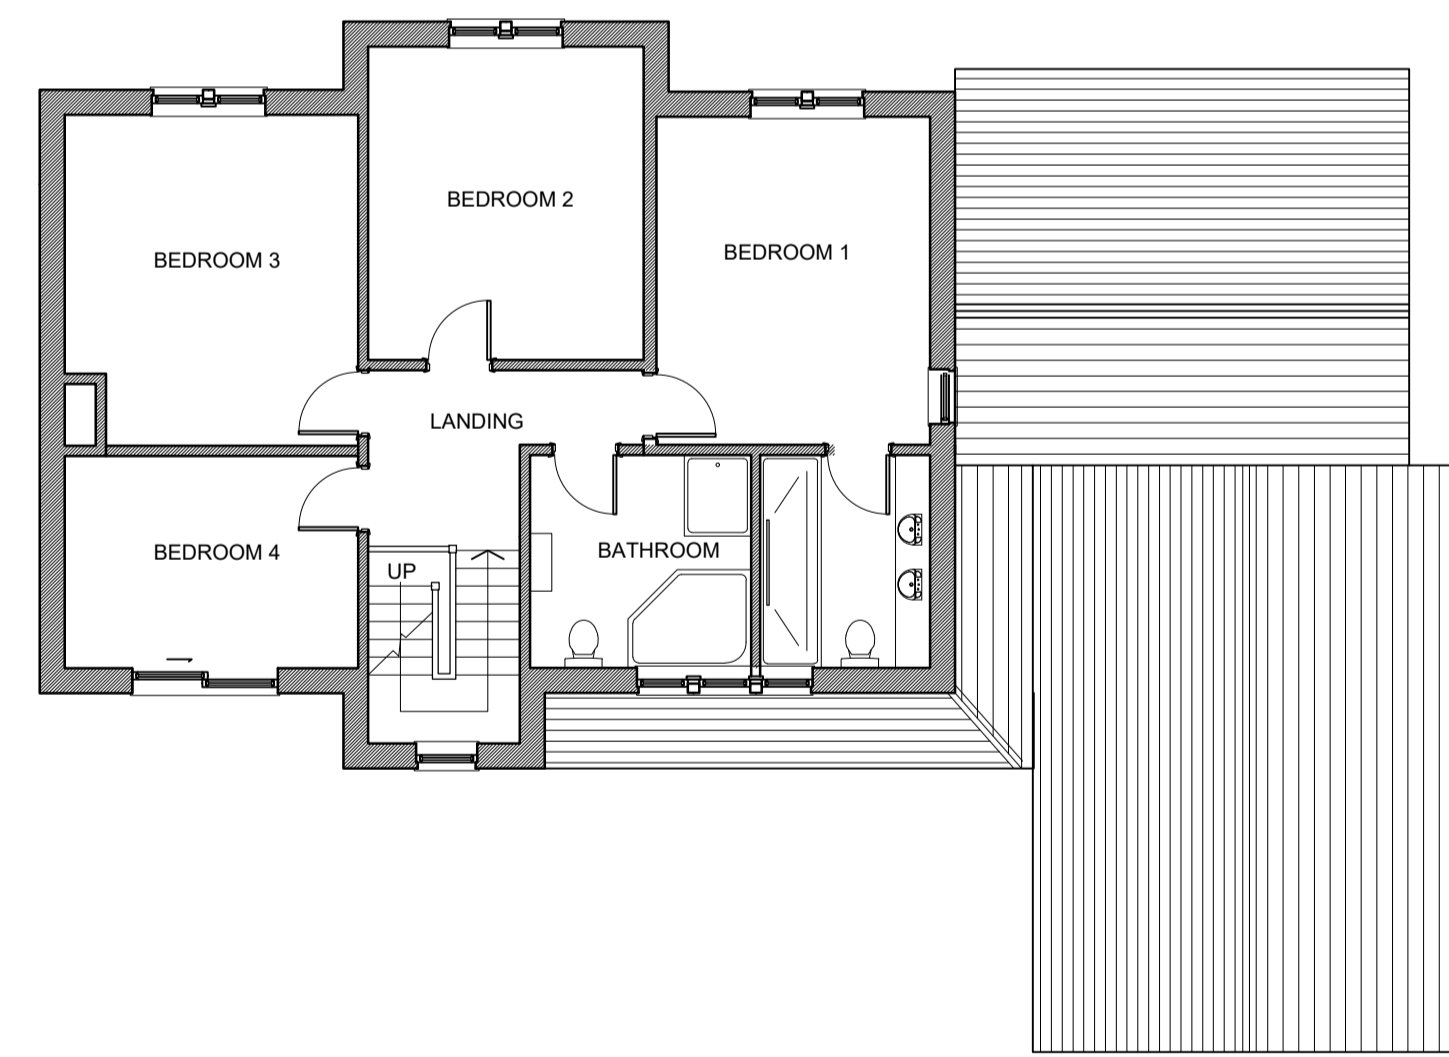

EXISTING FIRST FLOOR PLAN 1:100 SCALE

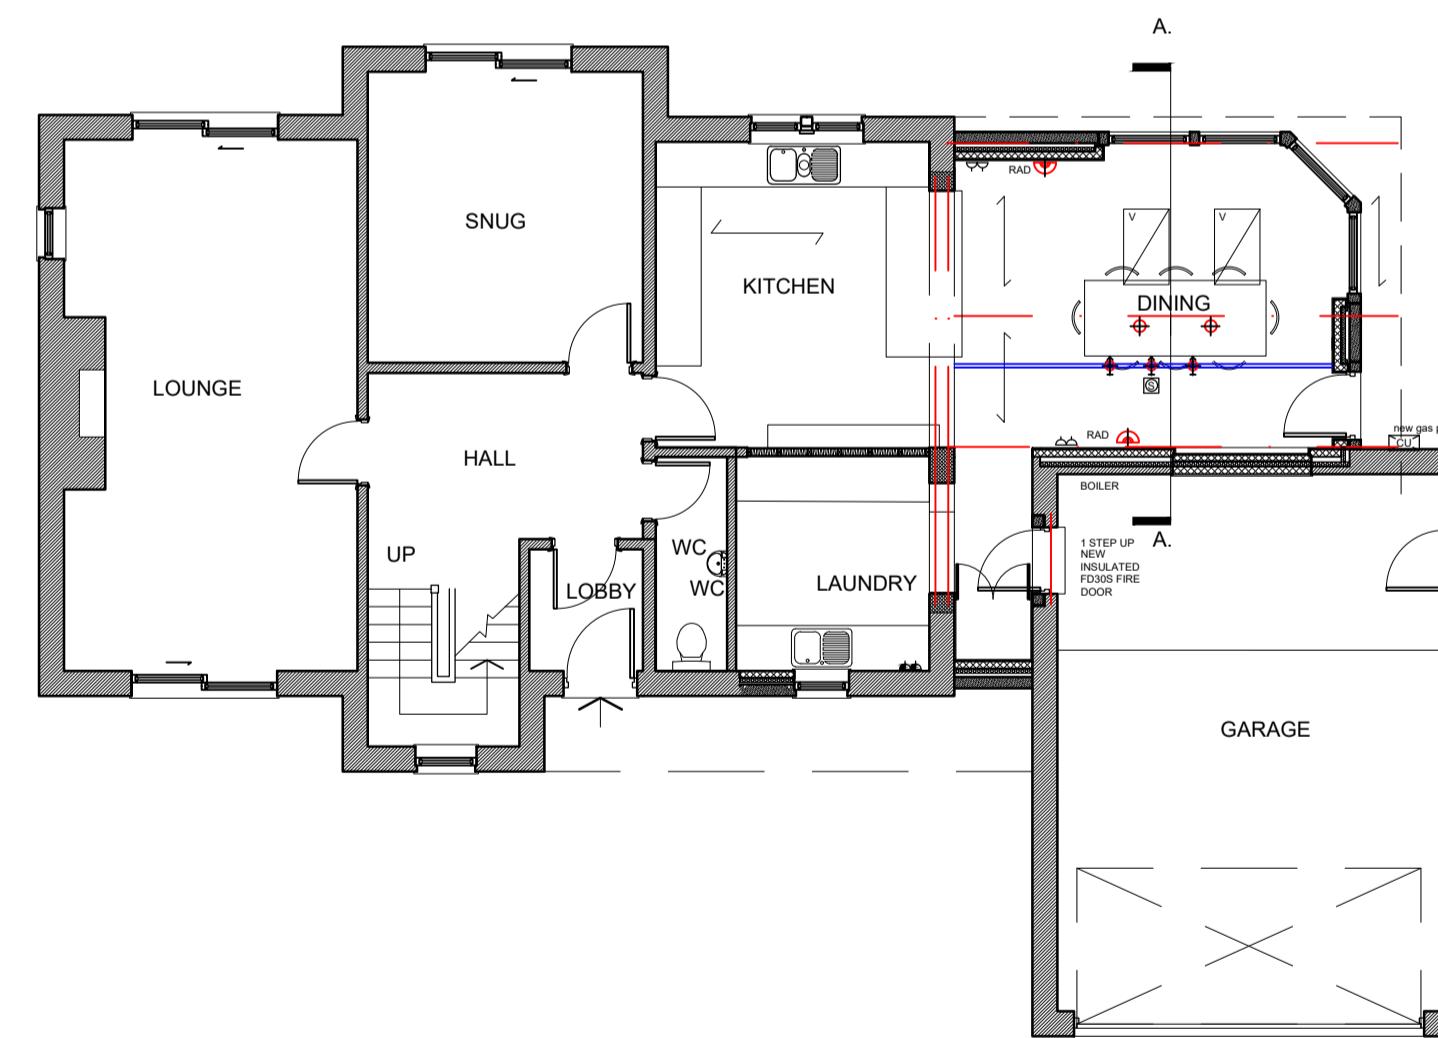

EXISTING GROUND FLOOR PLAN 1:100 SCALE

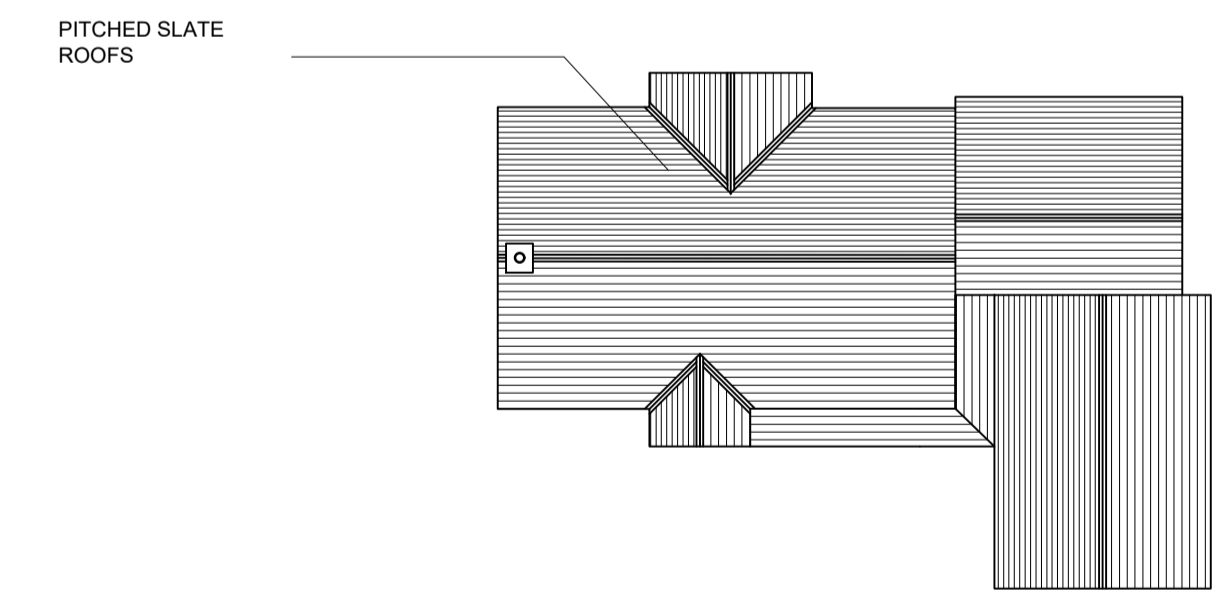

EXISTING ROOF PLAN 1:200 SCALE

AL
(2-01)

MANOR VIEW, THORNTON IN CRAVEN

MANOR VIEW, CHURCH RD, THORNTON IN CRAVEN, LANCASHIRE, BD23 3TU
SCALE 1:100. 1:200. 1:500.

001 FOR PLANNING PURPOSES 31.01.2024

Nick Wilkinson Surveys

client MR & MRS MORIS
project MANOR VIEW
drawing AS EXISTING
date 31_01_24 scale 1:100, 1:200, A1 checked
job no 08 drawing no AL(2-01 rev. AS INDICATED
THE PUMP HOUSE, MOOR LANE, ELBLACK, SKIPTON, NORTH YORKSHIRE BD23 3BB TEL 07732519487
COPYRIGHT RESERVED DO NOT SCALE