


N

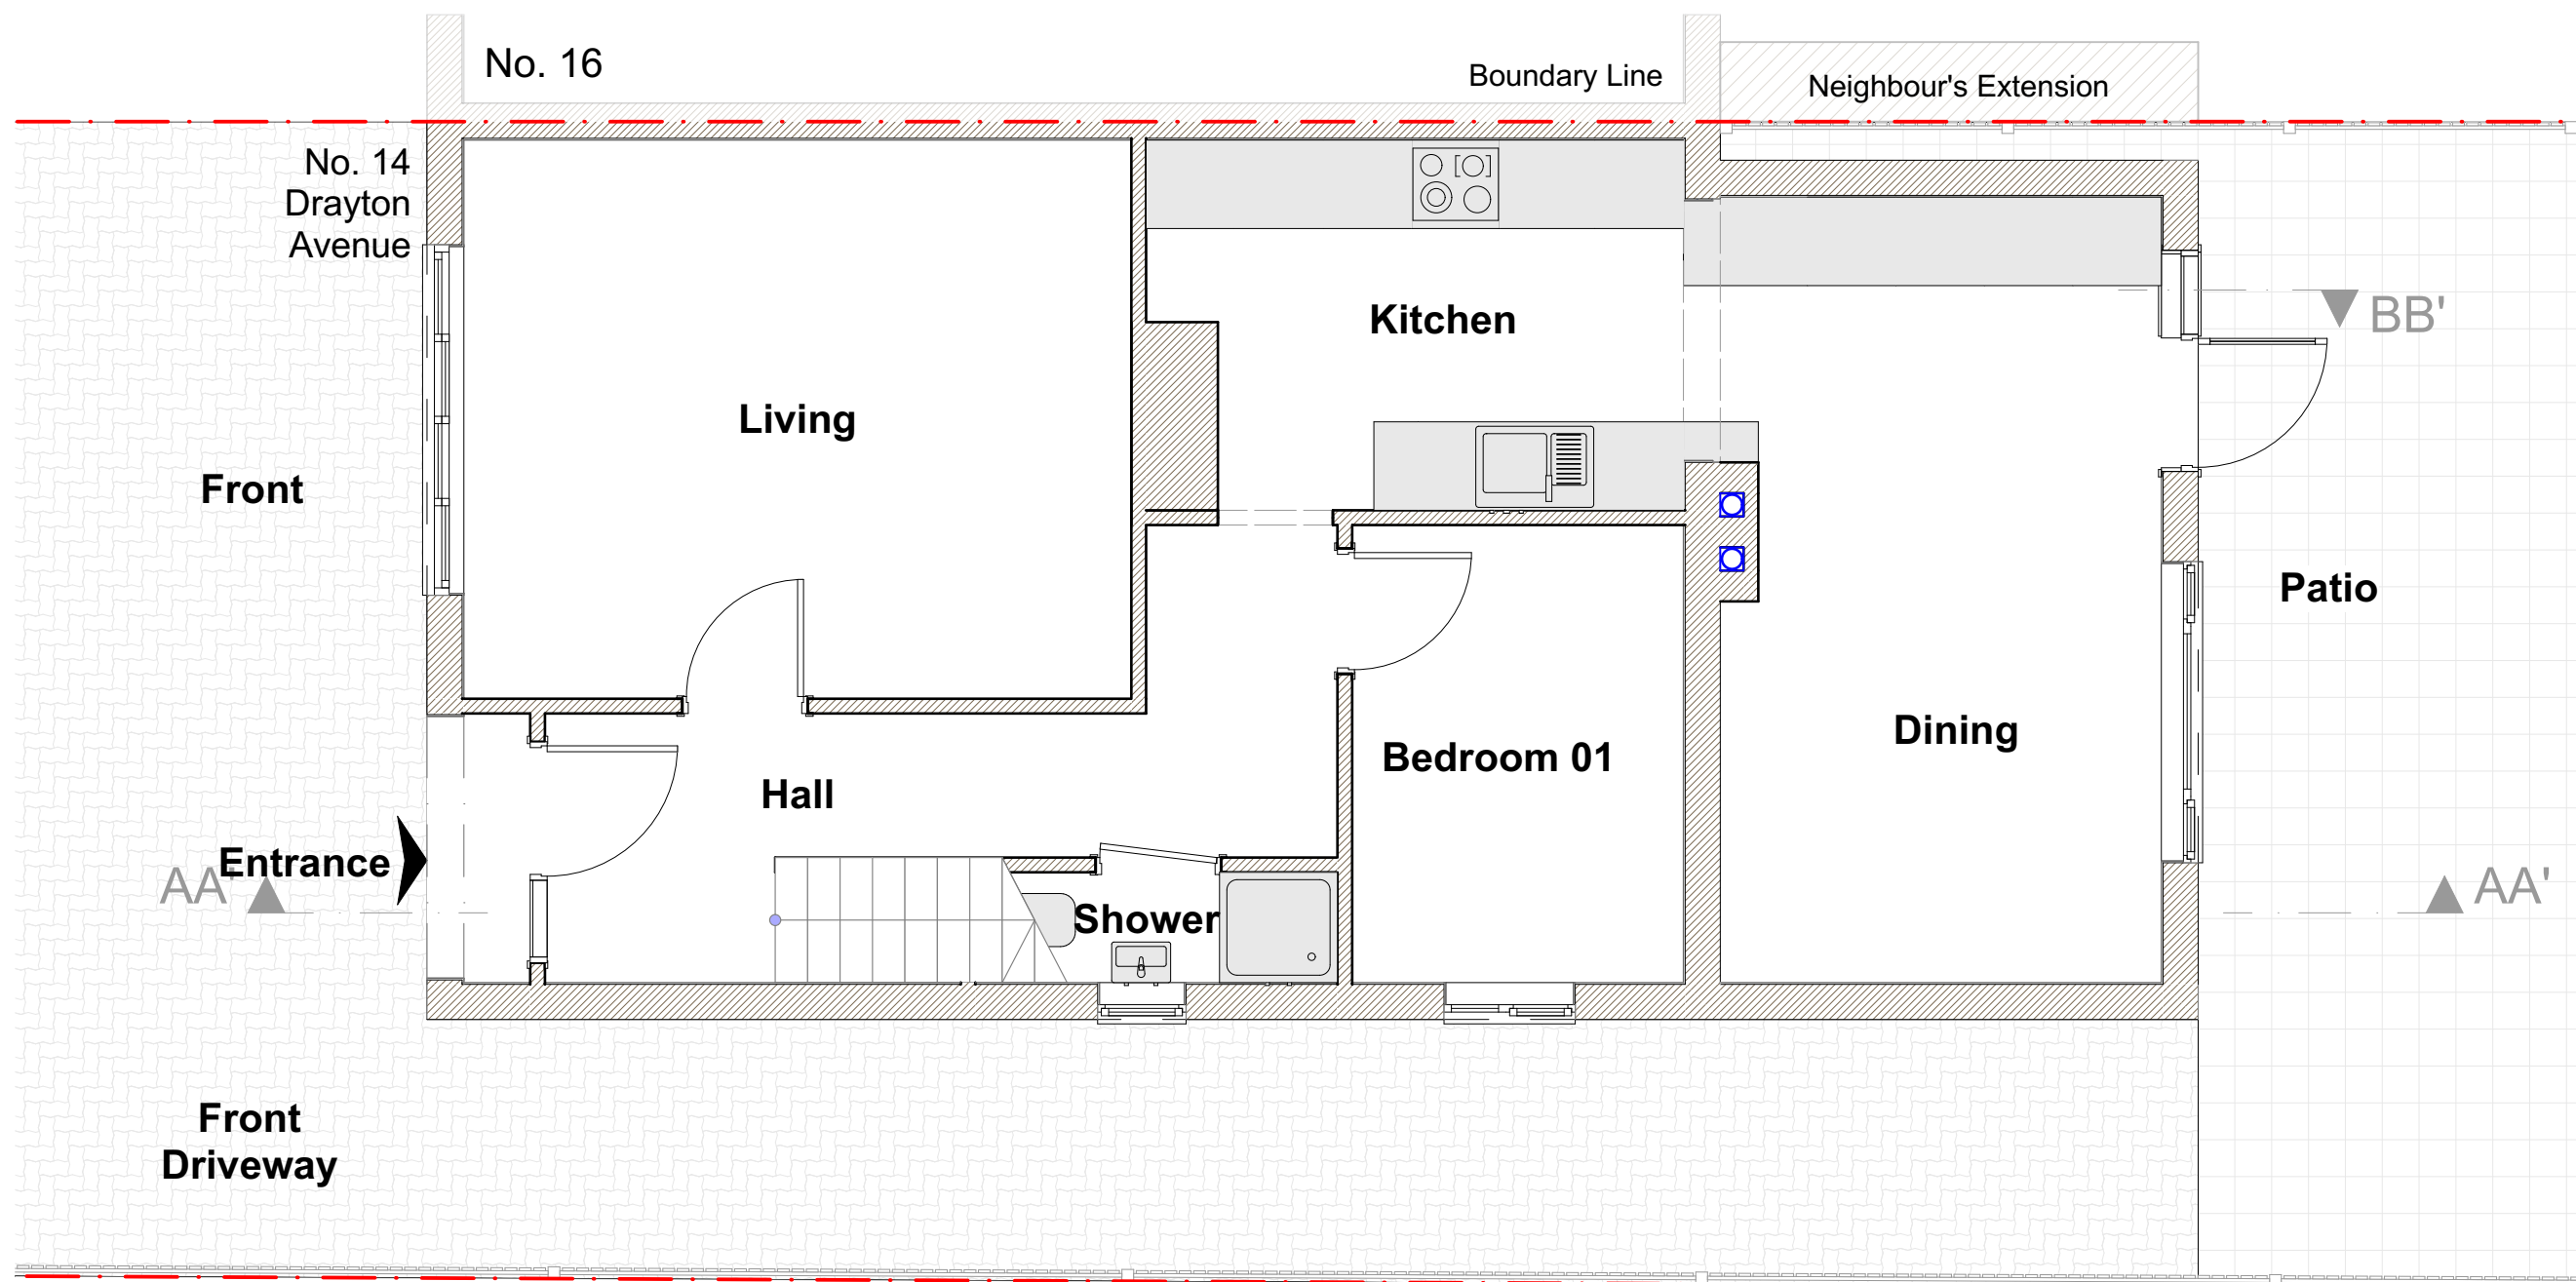

No. 12

**Proposed Ground Floor Plan 1:50**

Boundary Line

**COPYRIGHT:** The contents of this drawing may not be reproduced in whole or in part without express written consent of ARKSS Design Limited.

Drawings to be read in conjunction with relevant drawing and specs. Drawings can only be scaled for planning purposes. Drawings not to be scaled. Figured dimensions only for construction and any other purpose. Any discrepancies are to be pointed to the Agent/Engineer/Contractor. The agent is not liable for any faults not raised. Drawings not to be scaled for land transfer purposes.

**PLANNING ISSUE**  
Scale: 1:50@A3 Date: FEB 2024

Project Title:  
**PROPOSED LOFT CONVERSION AT 14 Drayton Avenue, Potters Bar, EN6 2LF**

Drawing Title:  
**PROPOSED PLAN 2401018 PL04**

Project no: Drawing no: Revision:

Revision Detail Date:

**E.mail:**  
[contact@arkssdesign.co.uk](mailto:contact@arkssdesign.co.uk)  
**Tel:** 0208 0905070  
**Mob:** 078 2555 7465