





No. 87
GILLS HILL
LANE

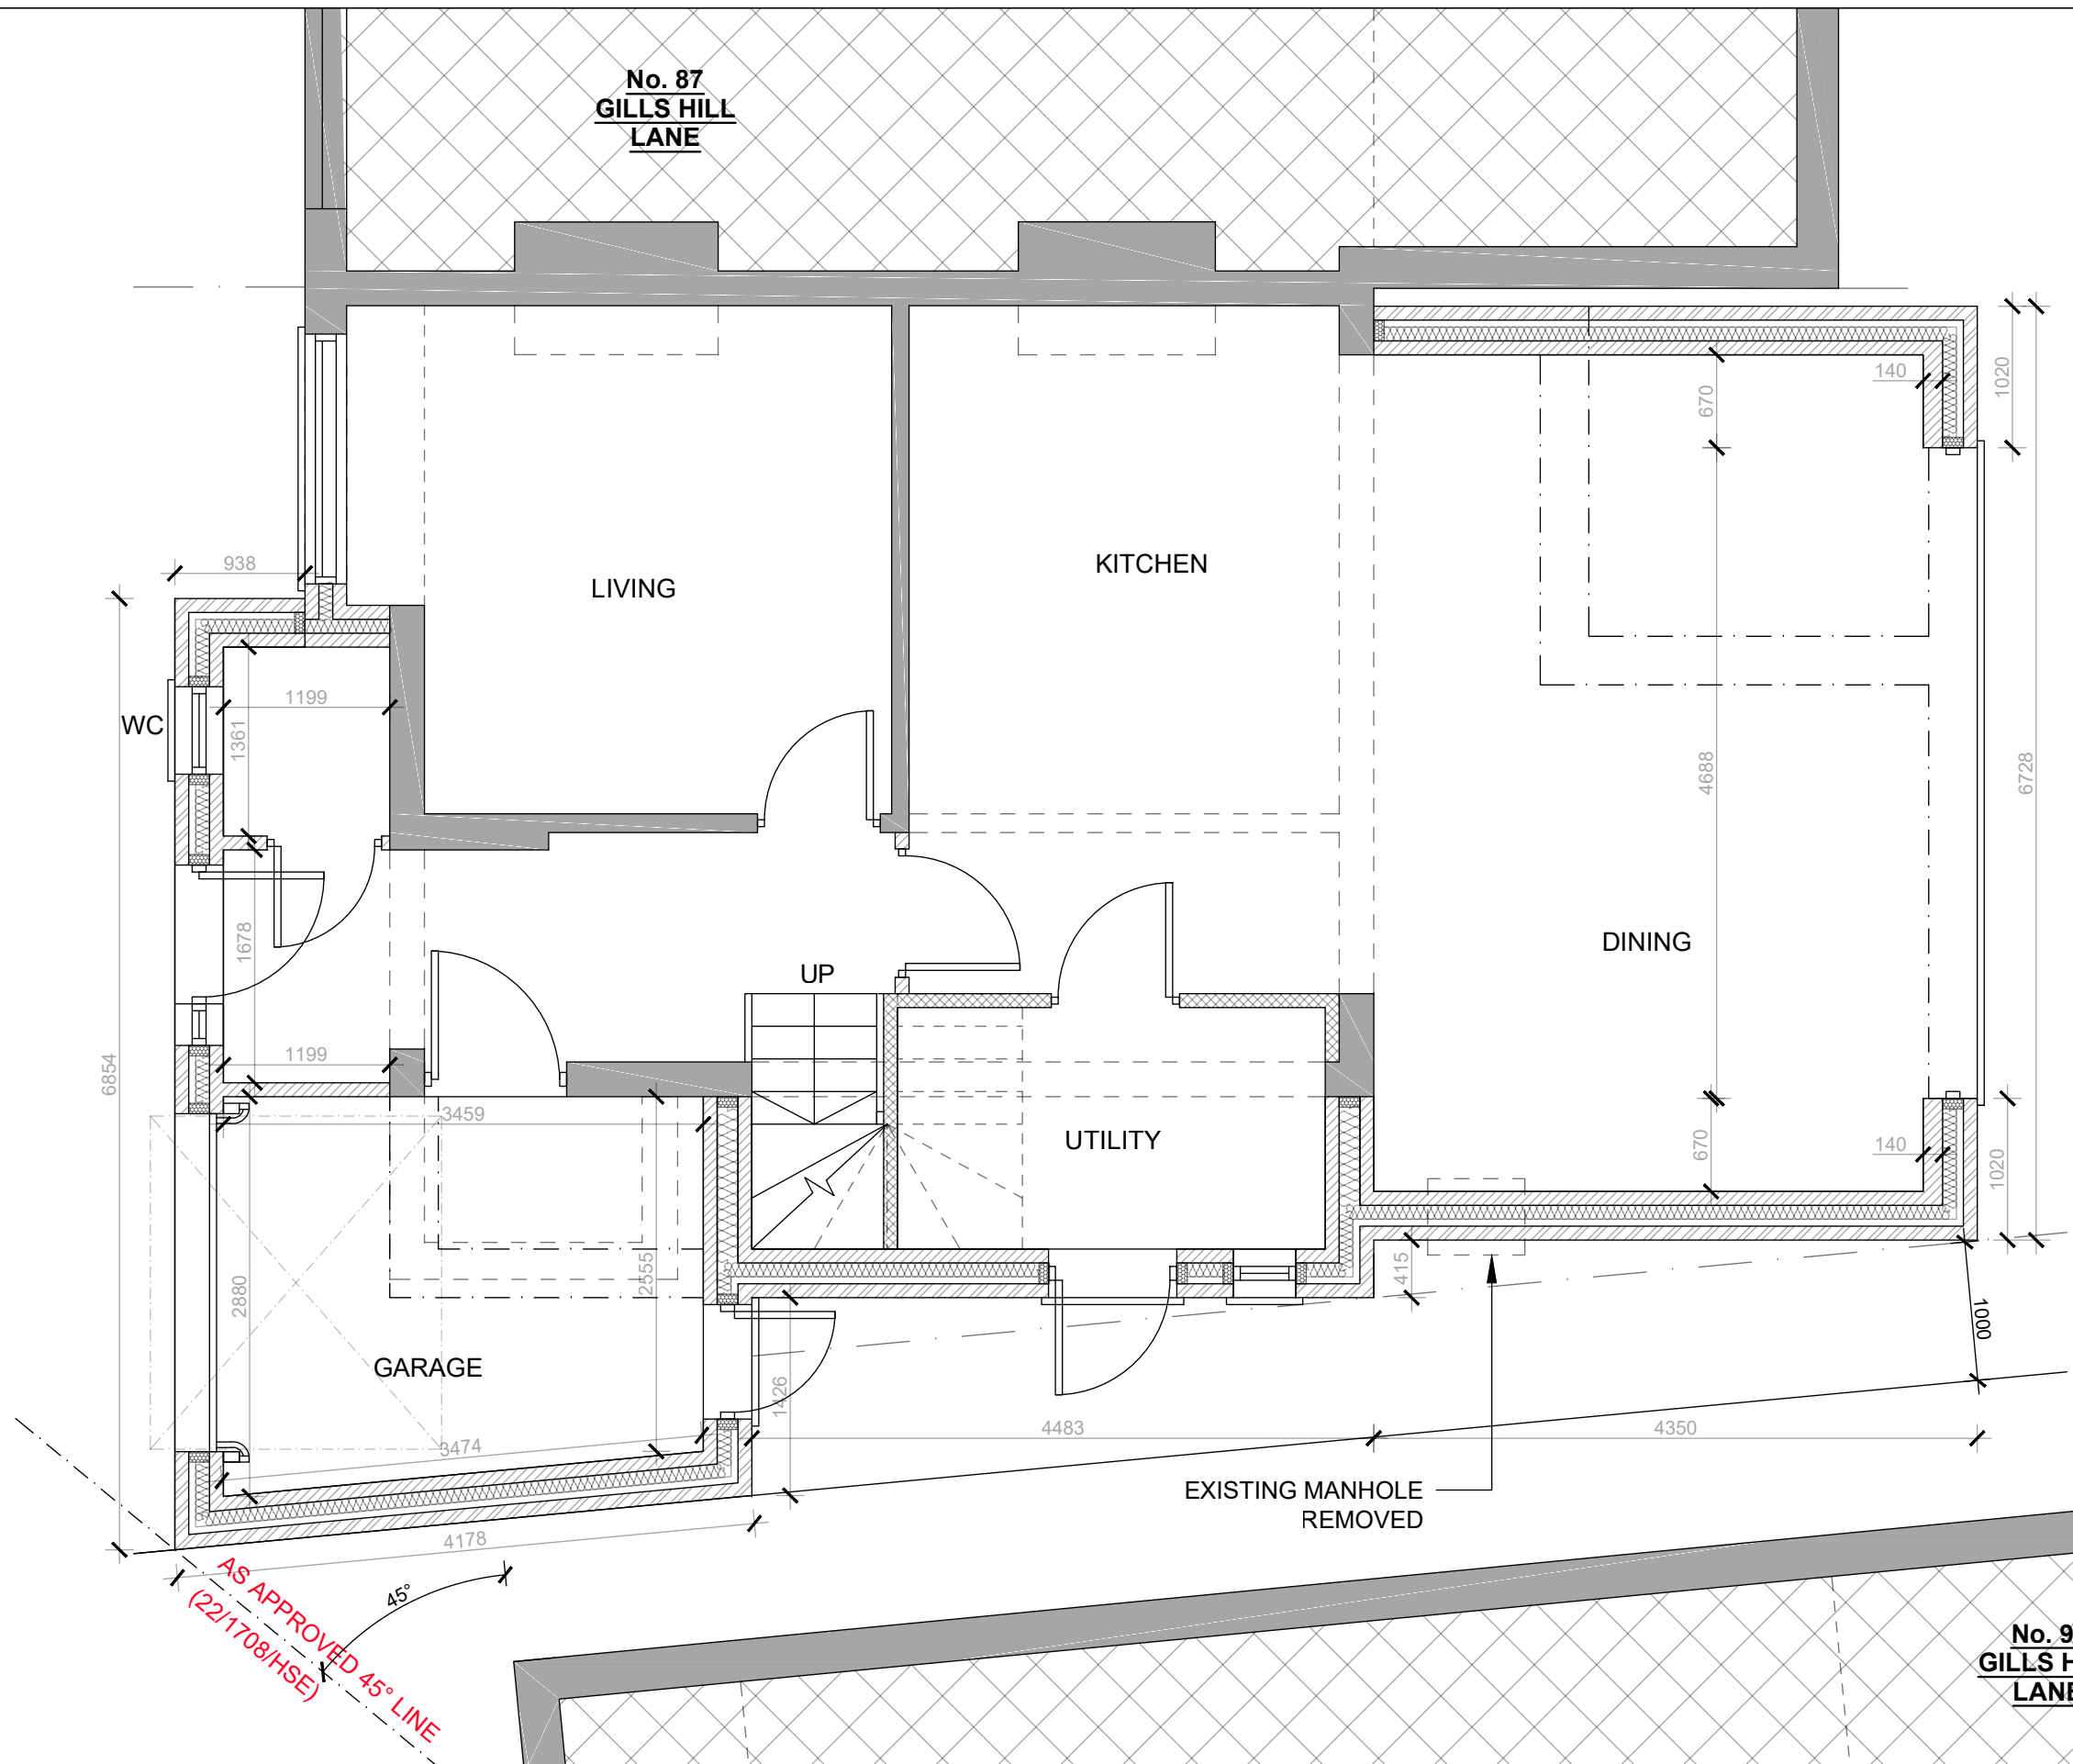

No. 91
GILLS HILL
LANE

PROPOSED


GROUND FLOOR PLAN

 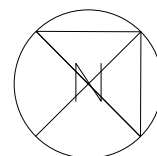 

K V B Architects Ltd
Chartered Architects
9 High Street
Tring, Herts
HP23 5AH
Tel: +44 (0)1442 824691
Email: greg@kvbarchitects.co.uk
www.kvbarchitects.co.uk




CLIENT
J.D.M
PROJECT
89 Gills Hill Lane, Radlett, WD7 8PD
TITLE
Proposed Floor Plans

SCALE 1:50 @ A3	DATE 26.02.24
DRAWN OE	CHECKED GB
DRAWING NO.	901
JOB NO.	REVISION -

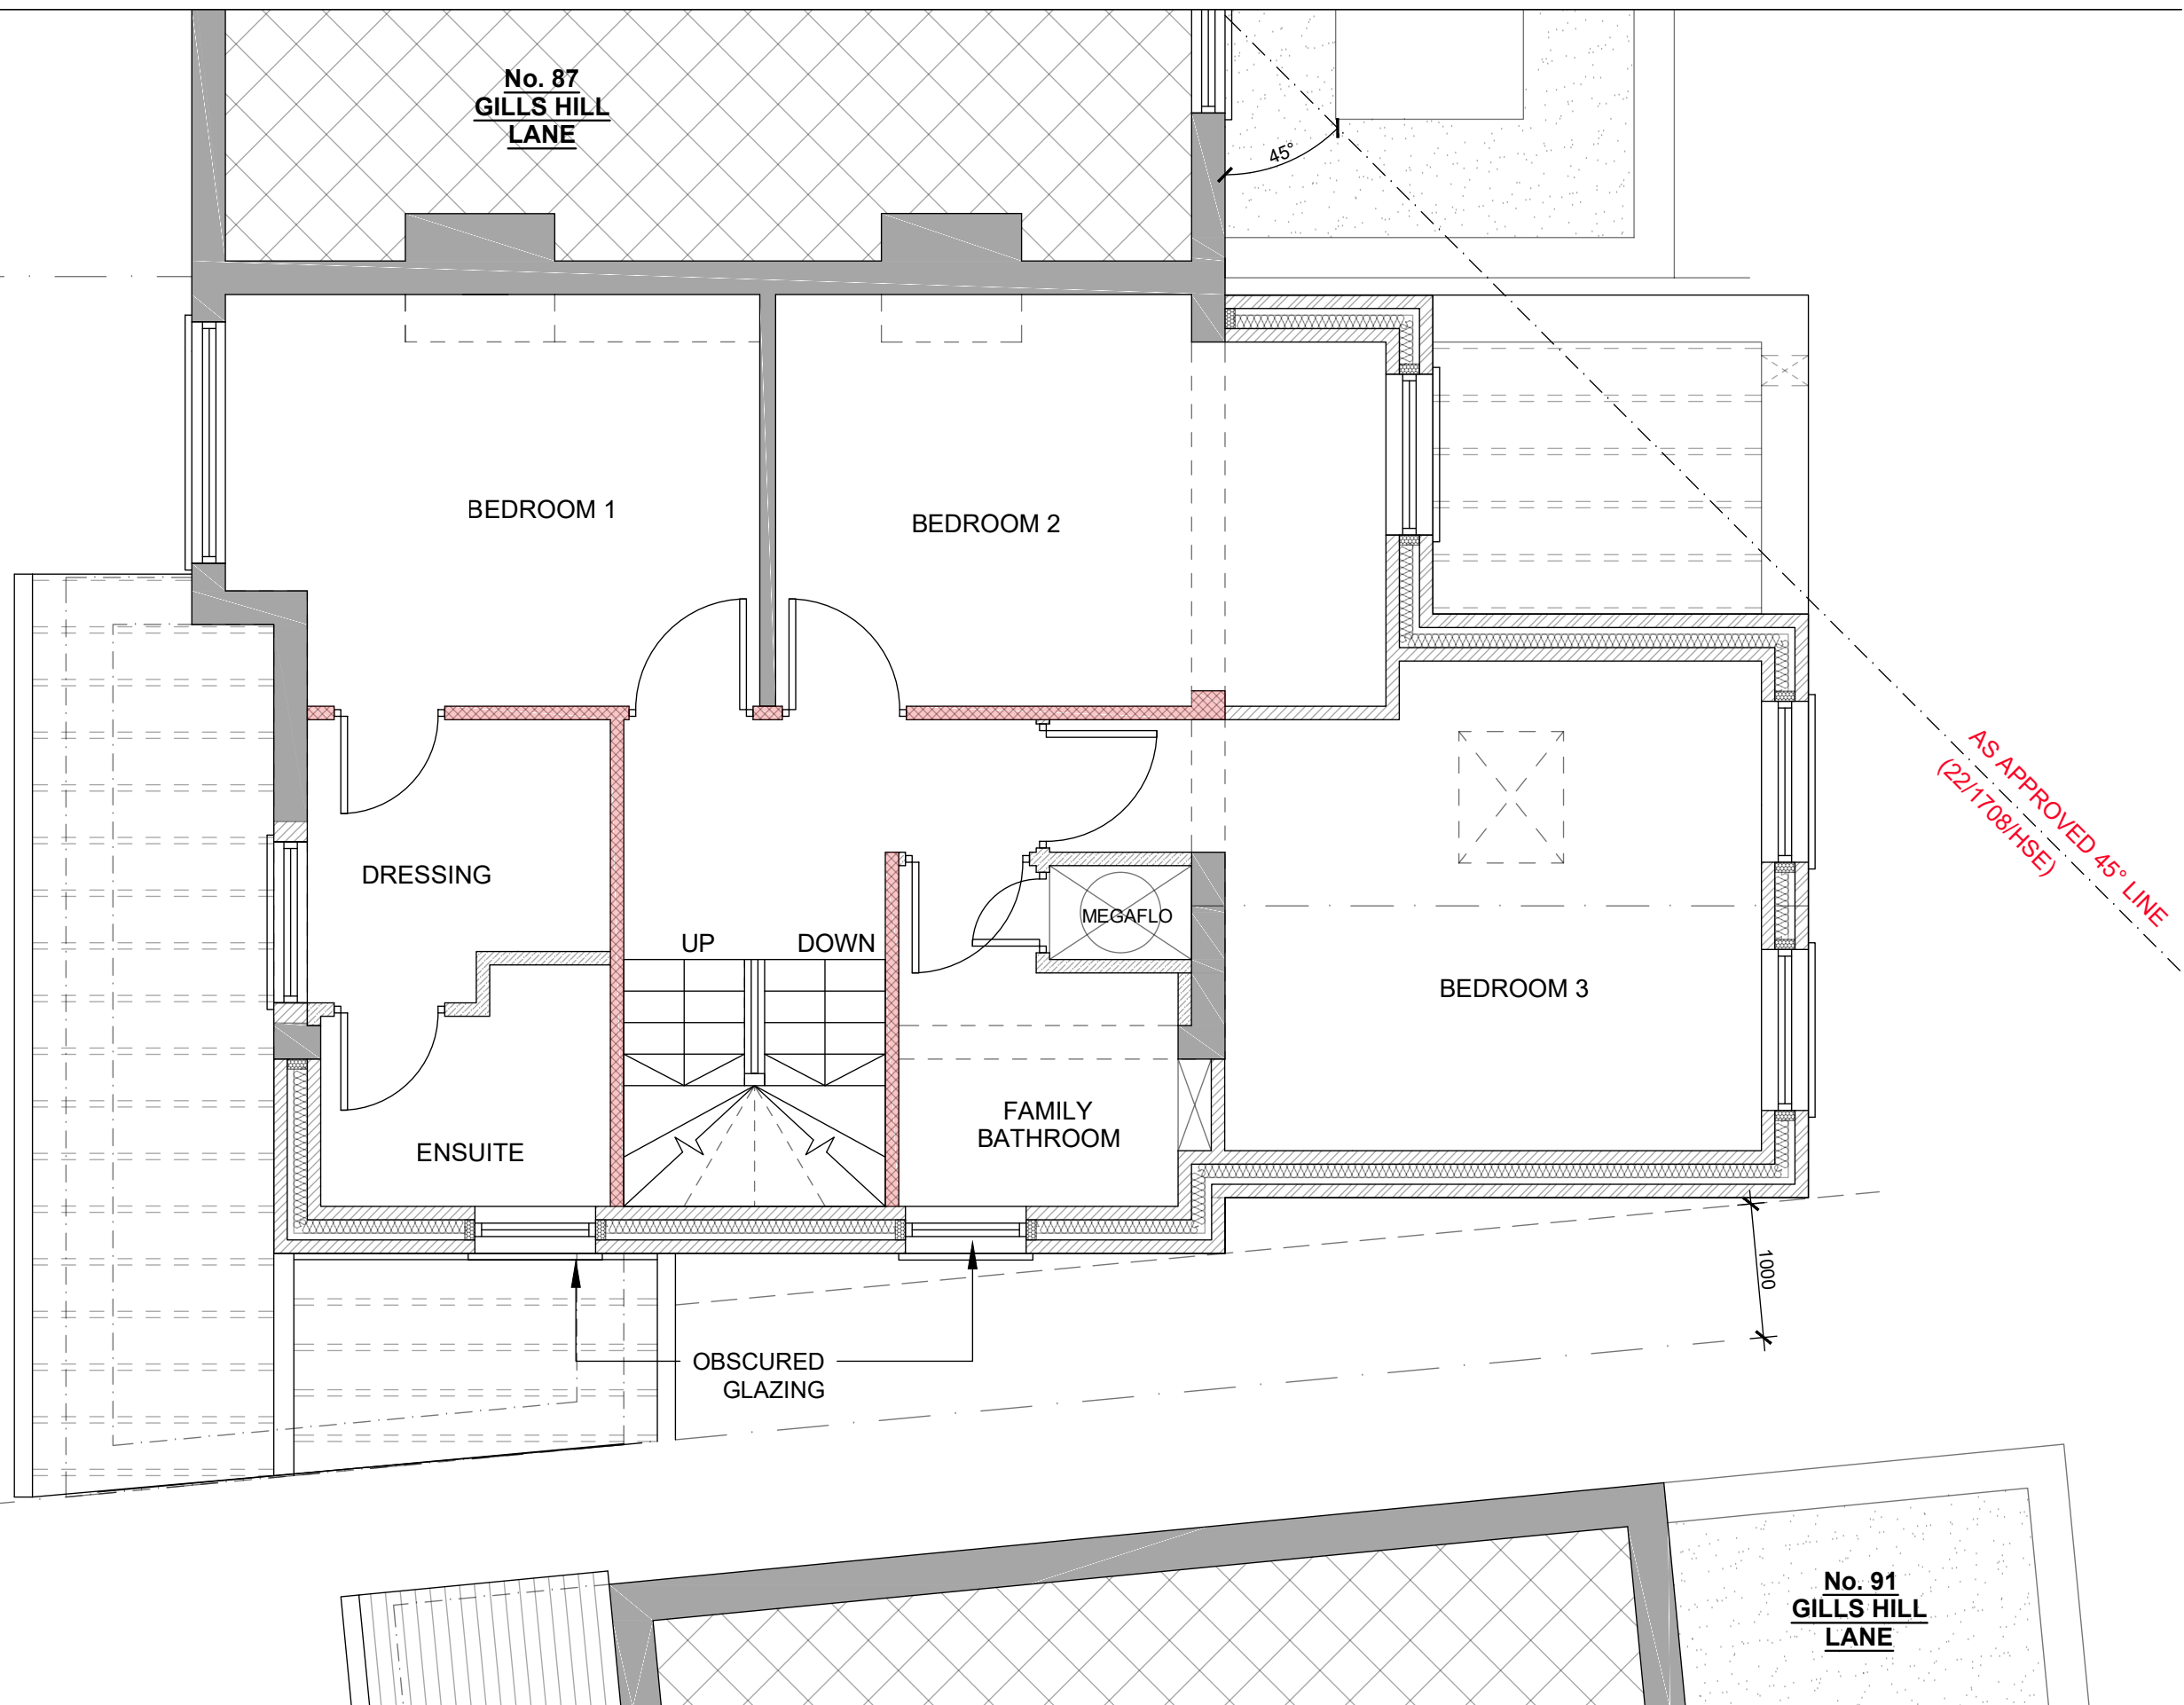

PROPOSED

FIRST FLOOR PLAN

 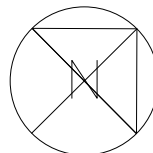 


K V B Architects Ltd
Chartered Architects
9 High Street
Tring, Herts
HP23 5AH
Tel: +44 (0)1442 824691
Email: greg@kvbarchitects.co.uk
www.kvbarchitects.co.uk

CLIENT
J.D.M
PROJECT
89 Gills Hill Lane, Radlett, WD7 8PD
TITLE
Proposed Floor Plans

SCALE 1:50 @ A3	DATE 26.02.24
DRAWN OE	CHECKED GB
DRAWING NO.	902
JOB NO.	REVISION -




No. 87
GILLS HILL
LANE

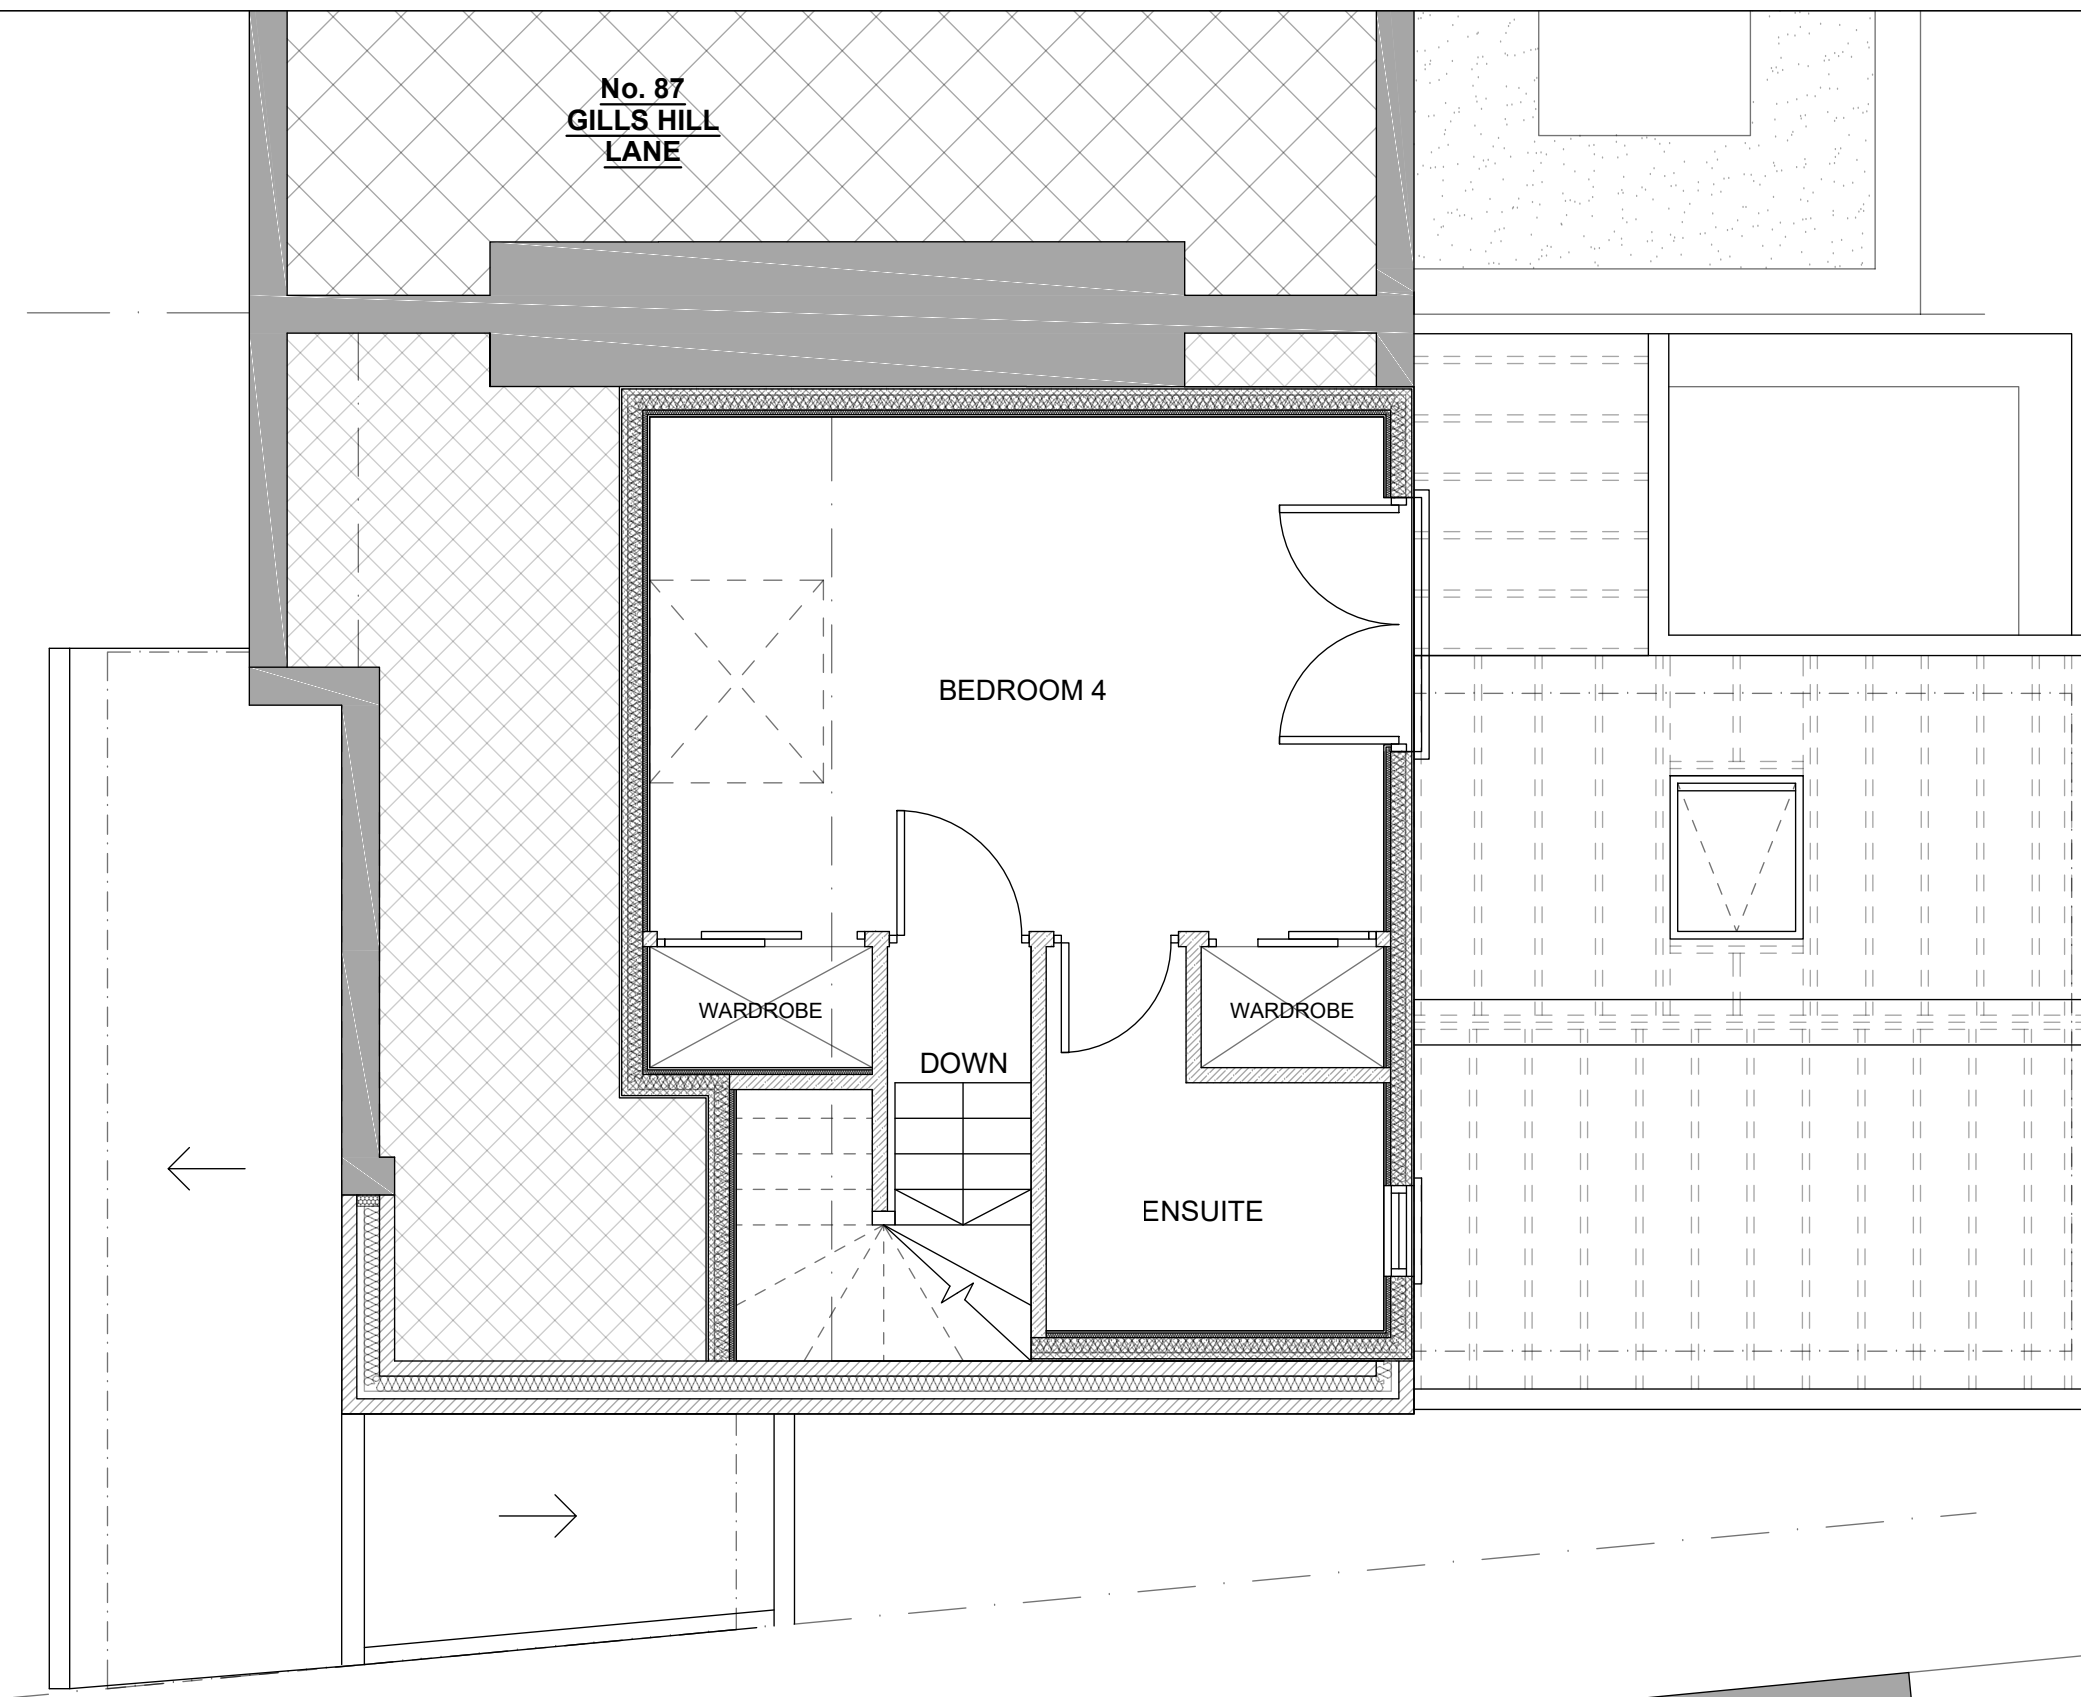

No. 91
GILLS HILL
LANE

PROPOSED

LOFT PLAN

 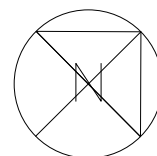 


K V B Architects Ltd
Chartered Architects
9 High Street
Tring, Herts
HP23 5AH
Tel: +44 (0)1442 824691
Email: greg@kvbarchitects.co.uk
www.kvbarchitects.co.uk

CLIENT
J.D.M
PROJECT
89 Gills Hill Lane, Radlett, WD7 8PD
TITLE
Proposed Floor Plans

SCALE 1:50 @ A3	DATE 26.02.24
DRAWN OE	CHECKED GB
DRAWING NO.	903
JOB NO.	REVISION _




No. 87
GILLS HILL
LANE

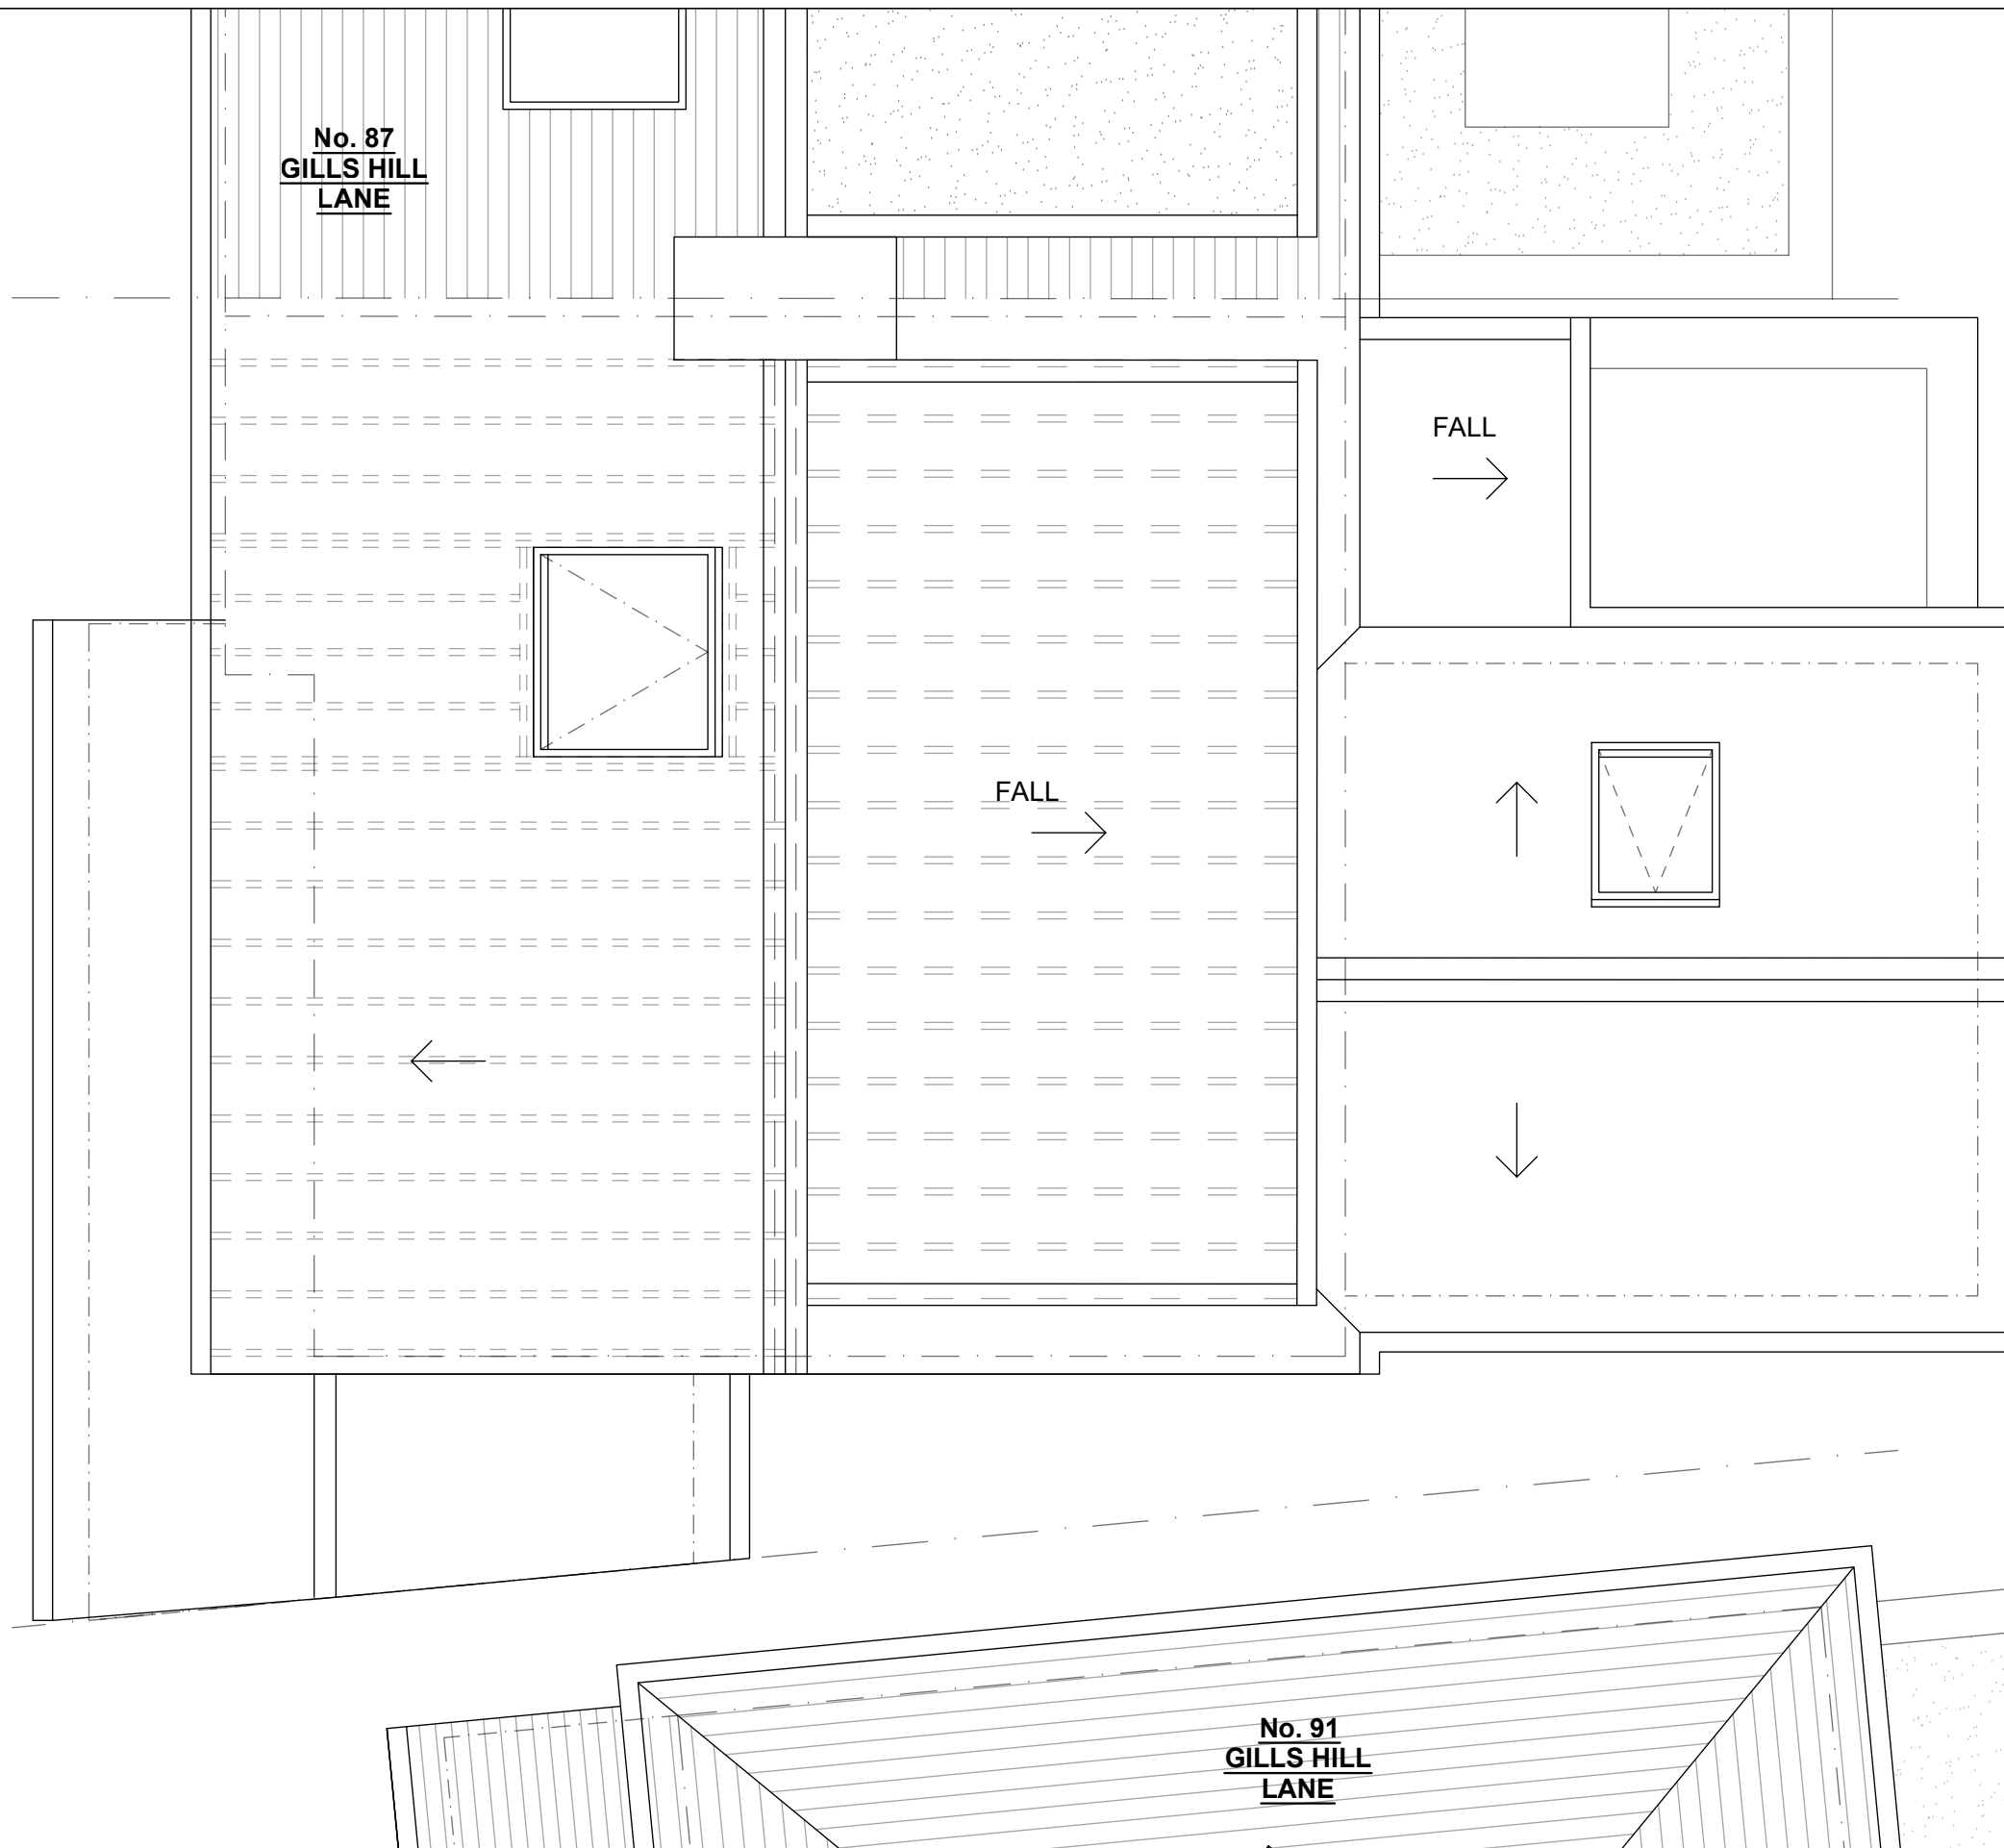

No. 91
GILLS HILL
LANE

PROPOSED


ROOF PLAN

 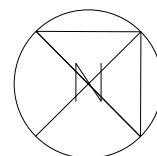 


K V B Architects Ltd
Chartered Architects
9 High Street
Tring, Herts
HP23 5AH
Tel: +44 (0)1442 824691
Email: greg@kvbarchitects.co.uk
www.kvbarchitects.co.uk

CLIENT
J.D.M
PROJECT
89 Gills Hill Lane, Radlett, WD7 8PD
TITLE
Proposed Floor Plans

SCALE 1:50 @ A3	DATE 26.02.24
DRAWN OE	CHECKED GB
DRAWING NO.	904
JOB NO.	REVISION _


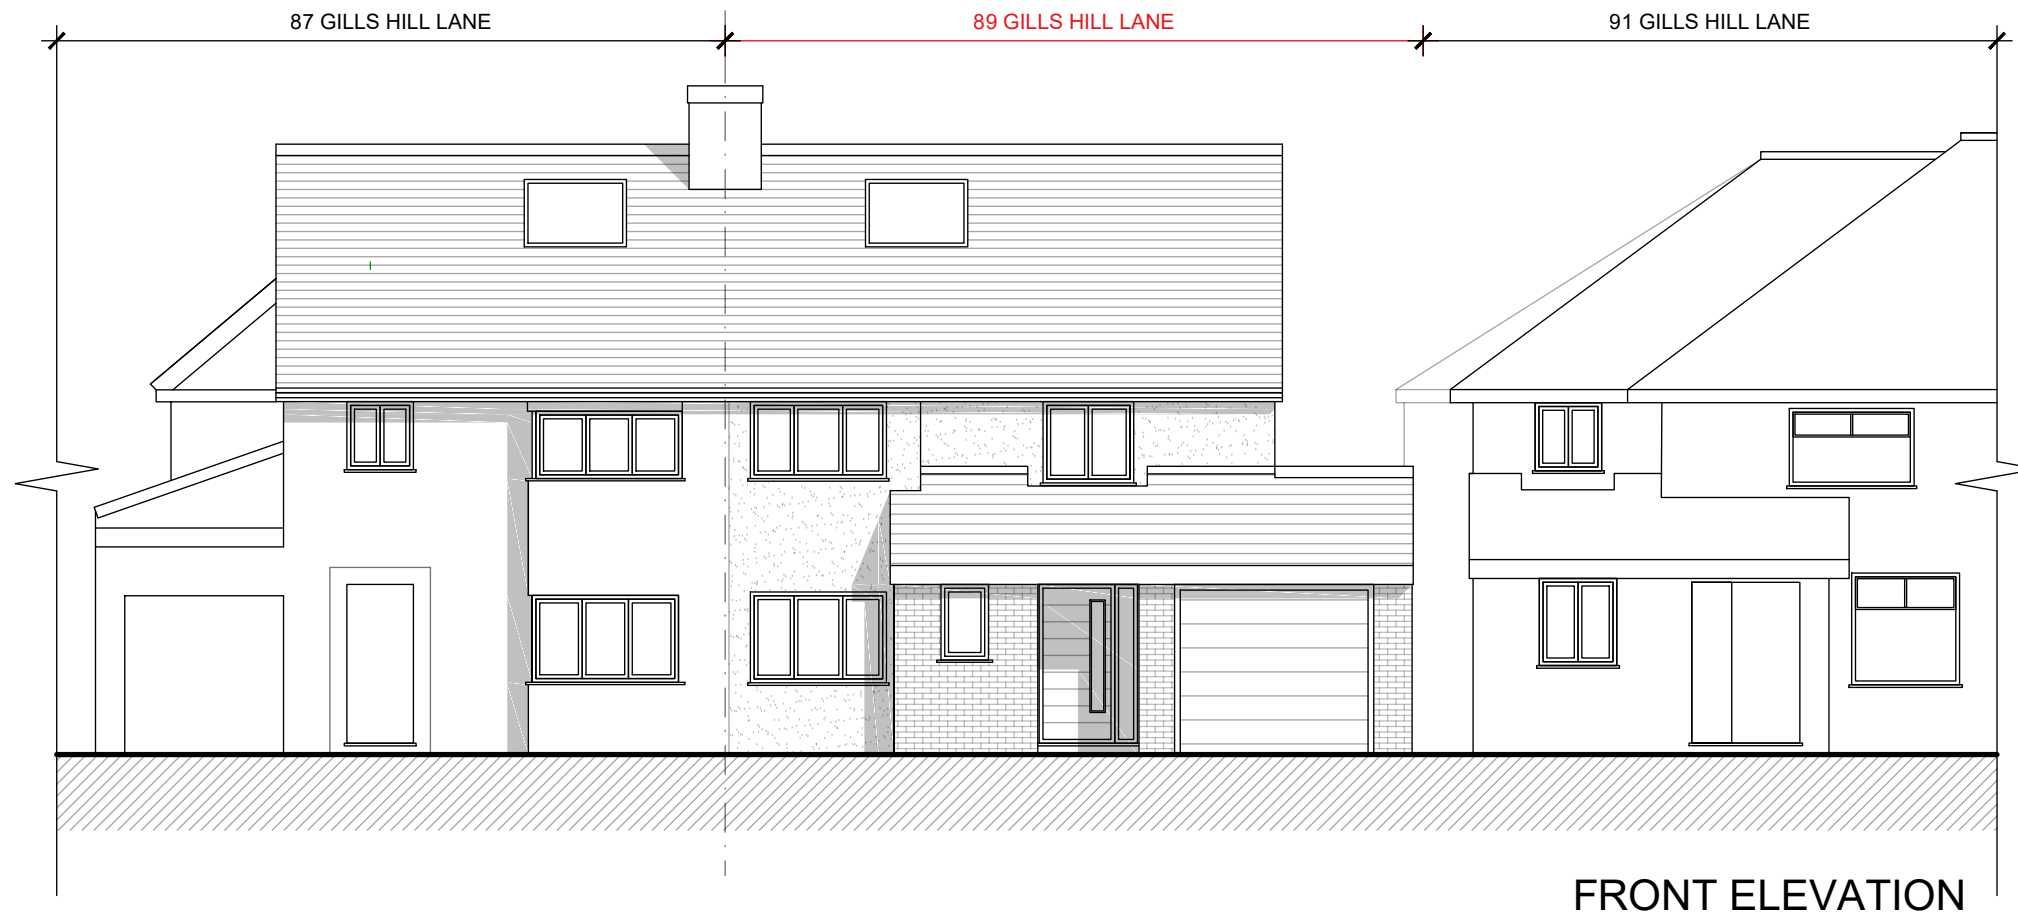


FRONT ELEVATION

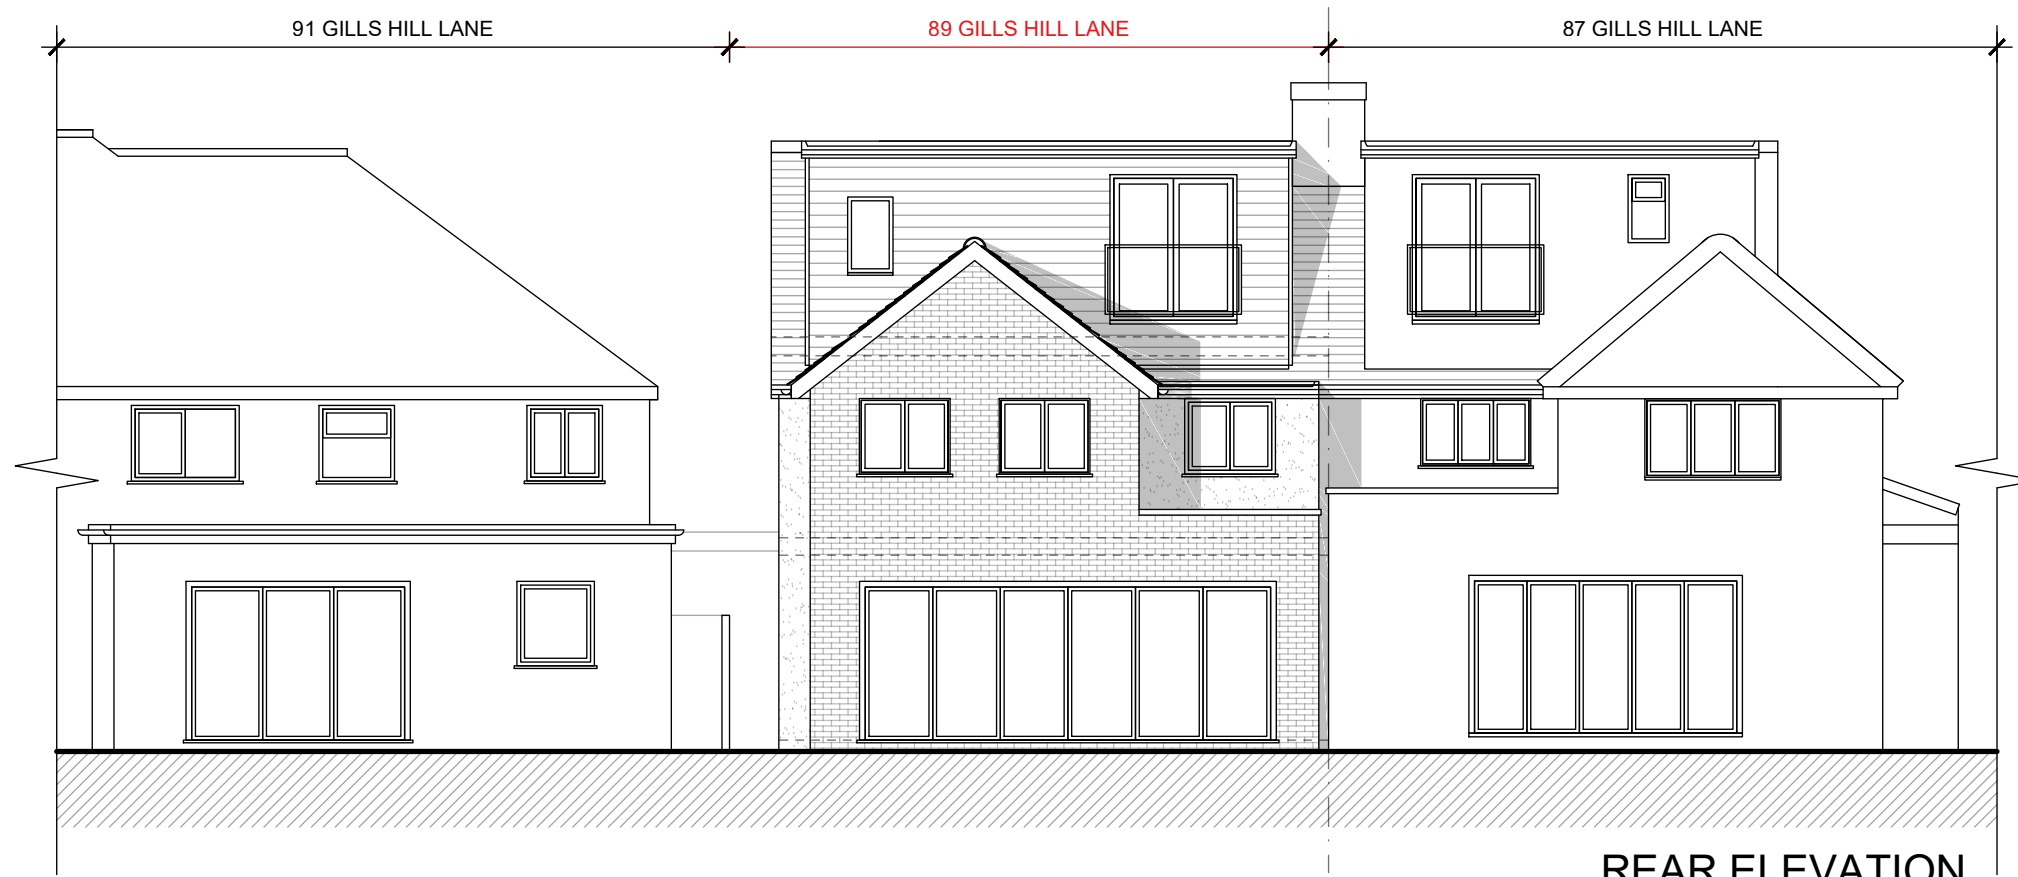

REAR ELEVATION


PROPOSED
ELEVATIONS

  


K V B Architects Ltd
Chartered Architects
9 High Street
Tring, Herts
HP23 5AH
Tel: +44 (0)1442 824691
Email: greg@kvbarchitects.co.uk
www.kvbarchitects.co.uk

CLIENT
J.D.M
PROJECT
89 Gills Hill Lane, Radlett, WD7 8PD
TITLE
Proposed Elevations

SCALE 1:100 @ A3	DATE 26.02.24
DRAWN OE	CHECKED GB
DRAWING NO.	905
JOB NO.	REVISION _

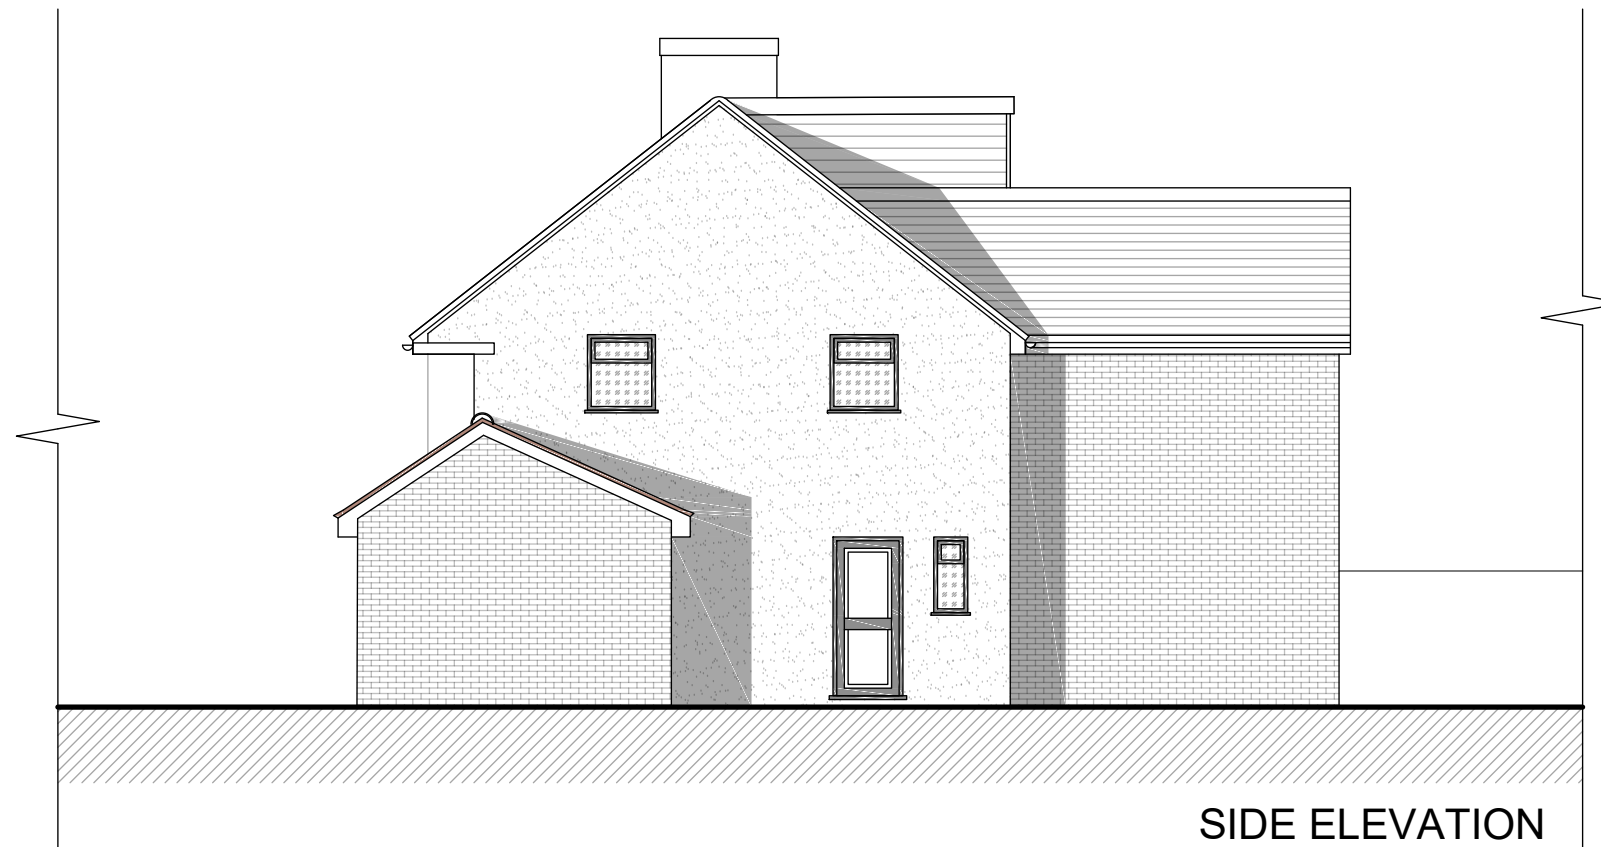



SIDE ELEVATION

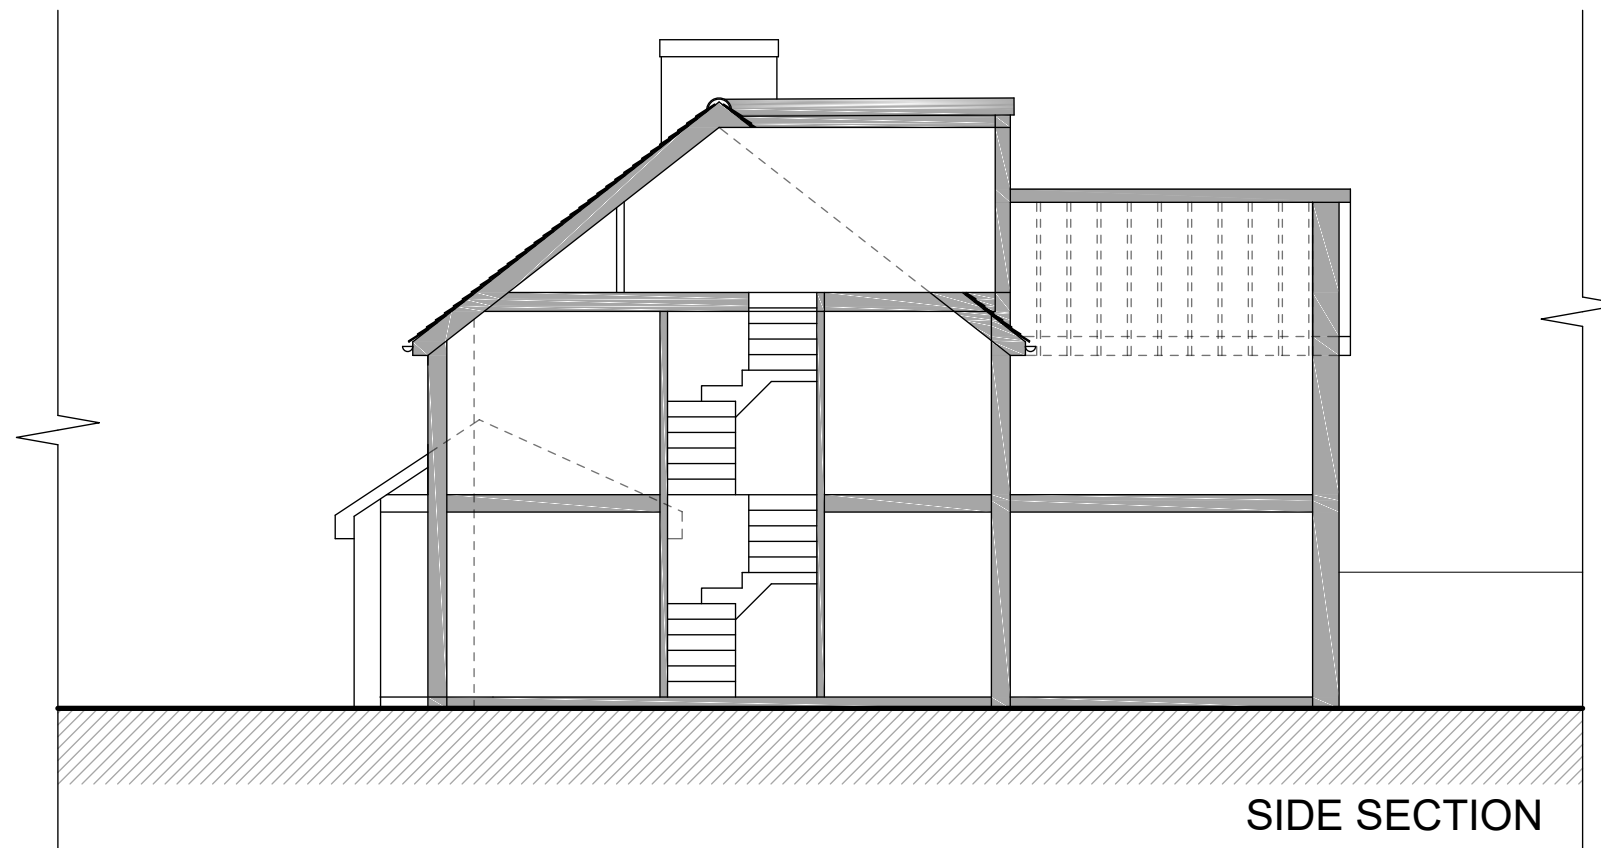

SIDE SECTION

PROPOSED

ELEVATIONS

  

K V B Architects Ltd
Chartered Architects
9 High Street
Tring, Herts
HP23 5AH
Tel: +44 (0)1442 824691
Email: greg@kvbarchitects.co.uk
www.kvbarchitects.co.uk

CLIENT J.D.M	SCALE 1:100 @ A3	DATE 26.02.24
PROJECT 89 Gills Hill Lane, Radlett, WD7 8PD	DRAWN OE	CHECKED GB
TITLE Proposed Elevations	DRAWING NO.	906
JOB NO.	REVISION	_

GILLS HILL LANE

85 GILLS HILL LANE

87 GILLS HILL LANE

89 GILLS HILL LANE

PROPOSED GARDEN BUILDING

91 GILLS HILL LANE

91 GILLS HILL LANE




93 GILLS HILL LANE

93 GILLS HILL LANE

UNINTERRUPTED BUILDING LINE FROM 87 TO 91




PROPOSED SITE PLAN

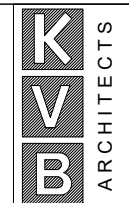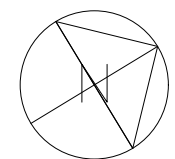 


K V B Architects Ltd
Chartered Architects
9 High Street
Tring, Herts
HP23 5AH
Tel: +44 (0)1442 824691
Email: greg@kvbarchitects.co.uk
www.kvbarchitects.co.uk

CLIENT
J.D.M
PROJECT
89 Gills Hill Lane, Radlett, WD7 8PD
TITLE
Proposed Site Plan


SCALE 1:150 @ A3	DATE 26.02.24
DRAWN OE	CHECKED GB
DRAWING NO.	907
JOB NO.	REVISION _

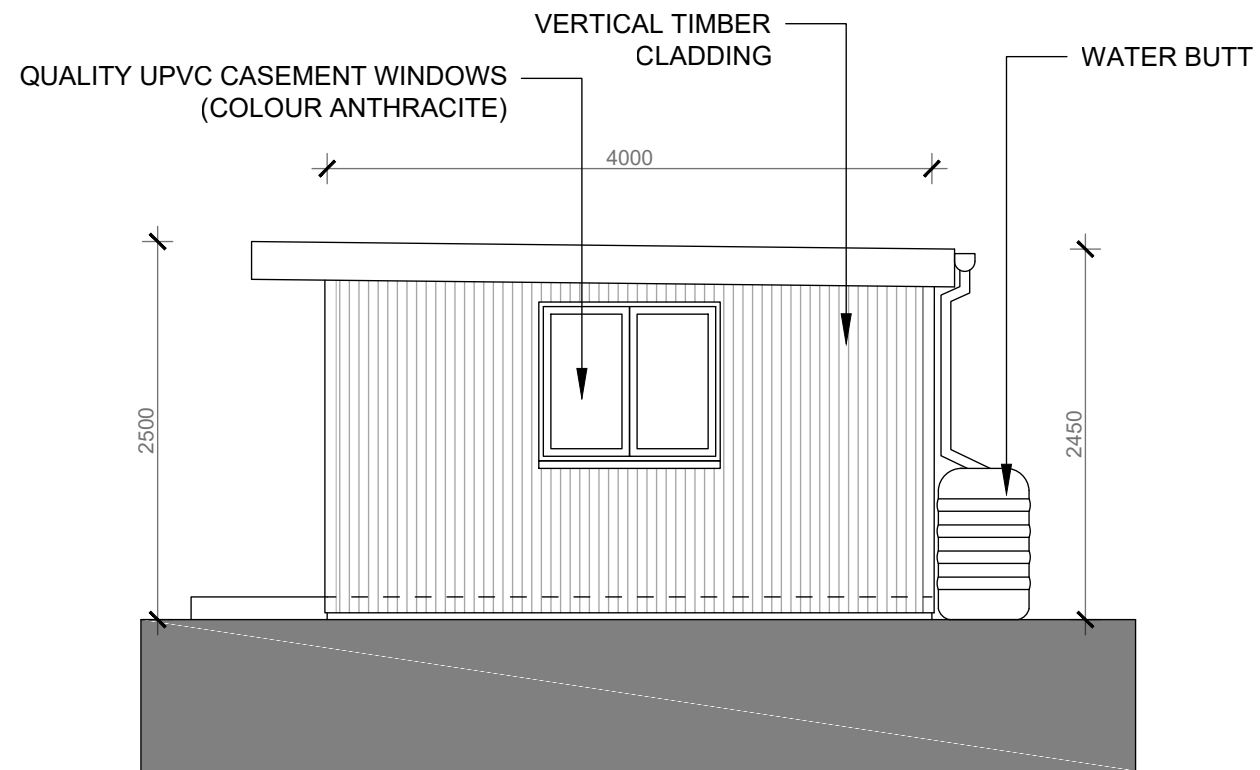


SOUTH EAST ELEVATION

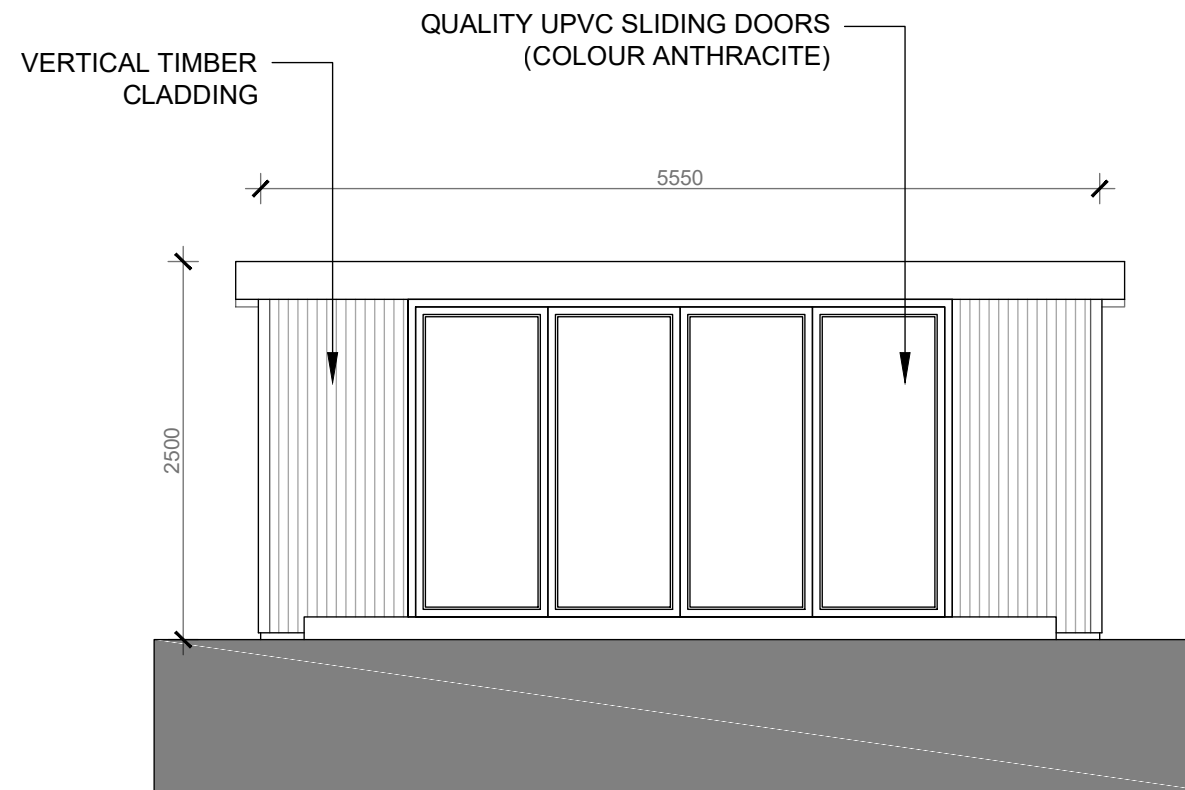

SOUTH WEST ELEVATION

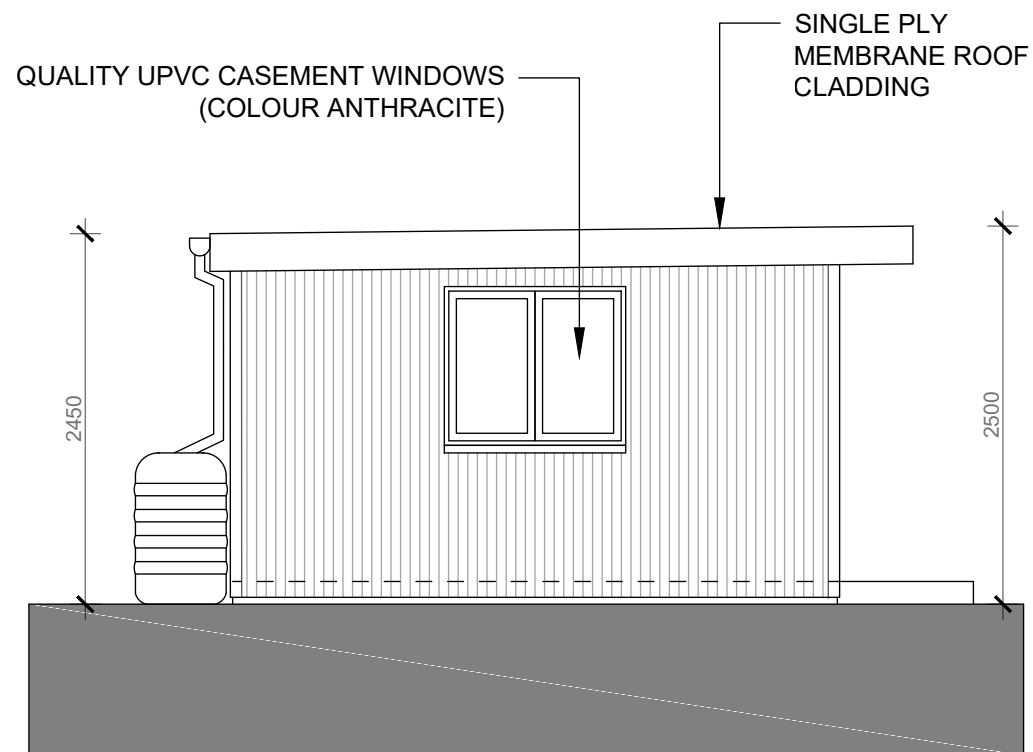


NORTH WEST ELEVATION

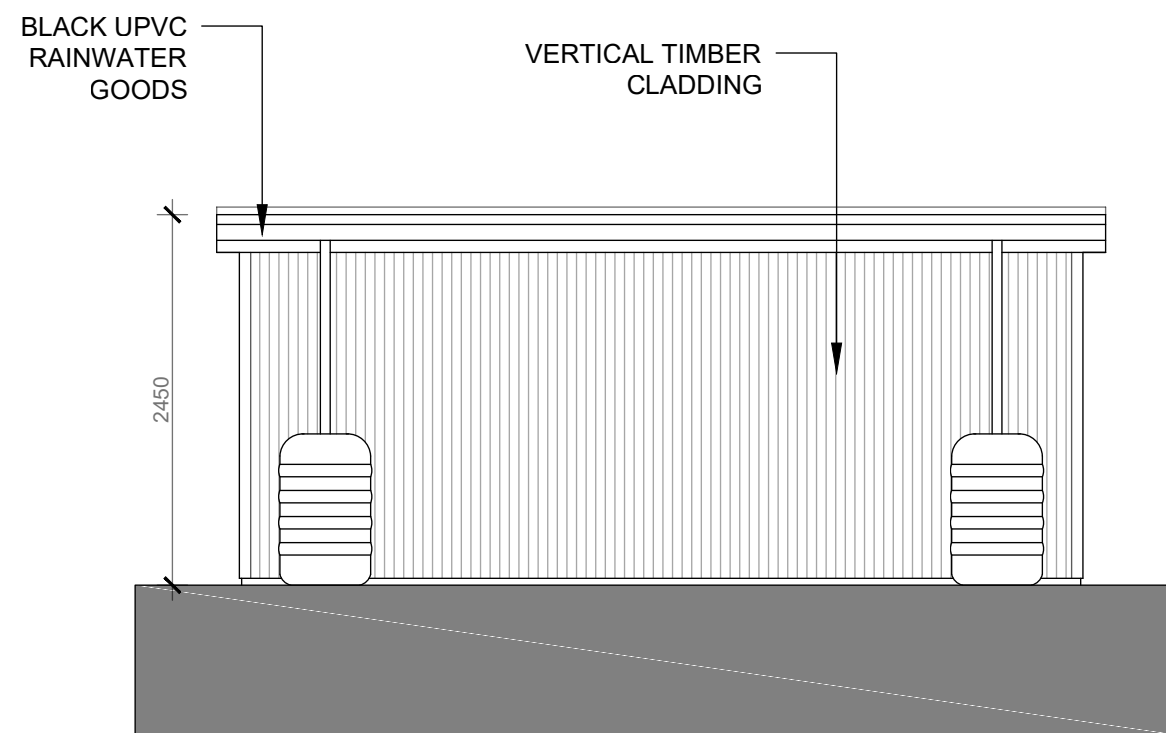


NORTH EAST ELEVATION

AS APPROVED
GARDEN ROOM

 


**AS APPROVED UNDER
APPLICATION 22/1708/HSE
AND 24/0101/MA**

 


K V B Architects Ltd
Chartered Architects
9 High Street
Tring, Herts
HP23 5AH
Tel: +44 (0)1442 824691
Email: greg@kvbarchitects.co.uk
www.kvbarchitects.co.uk

CLIENT
J.D.M
PROJECT
89 Gills Hill Lane, Radlett, WD7 8PD
TITLE
Proposed Garden Room

SCALE 1:50 @ A3	DATE 26.02.24
DRAWN OE	CHECKED GB
DRAWING NO.	908
JOB NO.	REVISION _

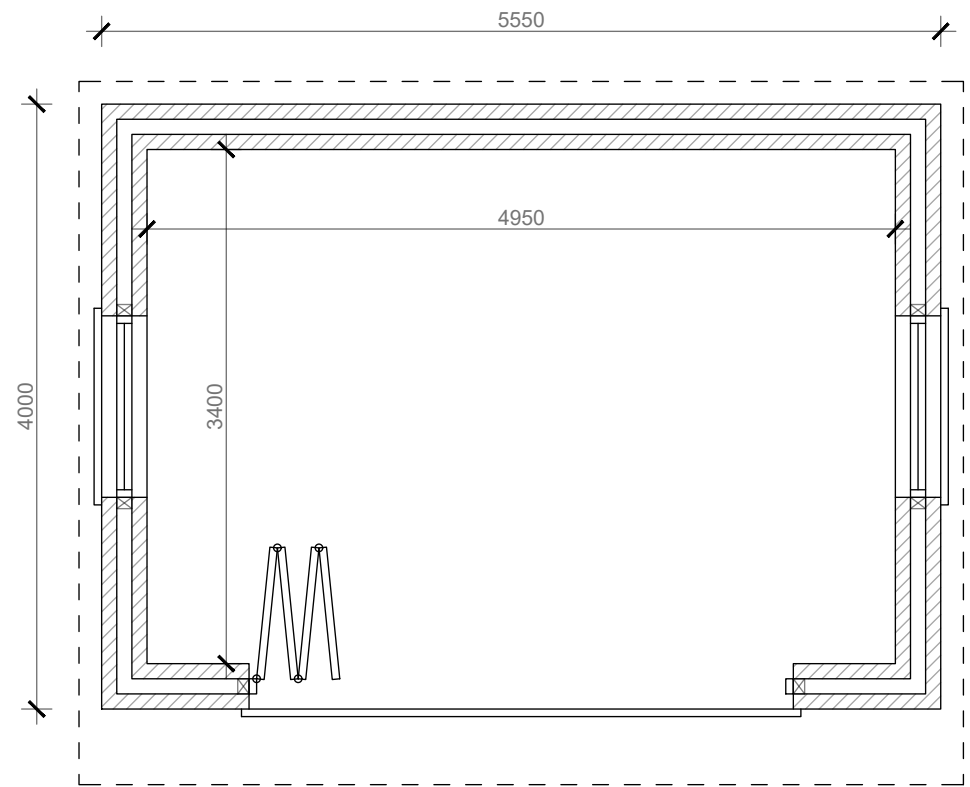


FLOOR PLAN

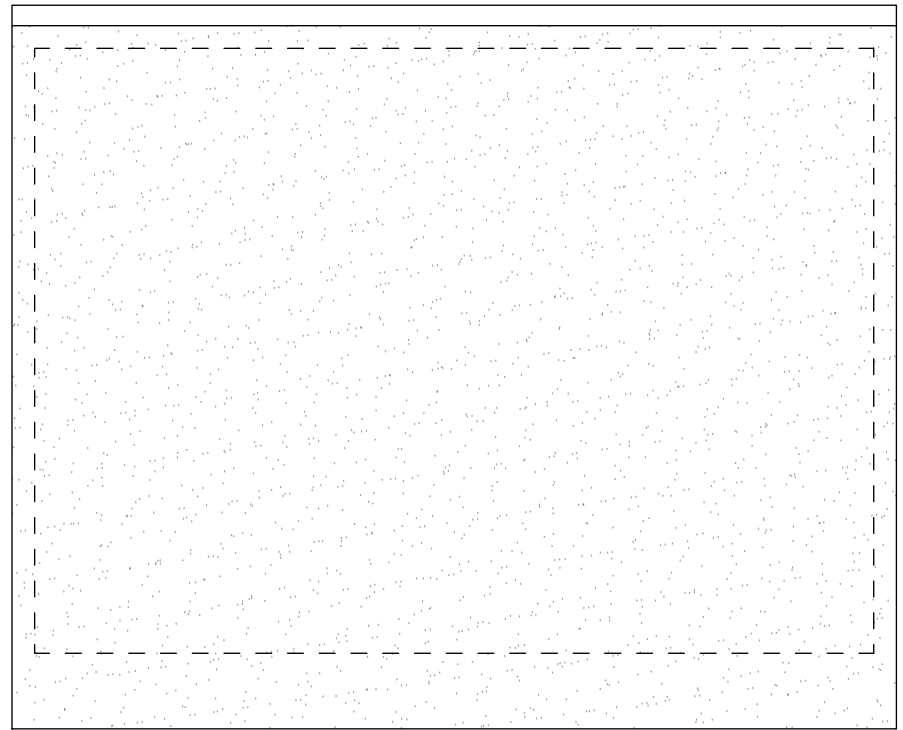

ROOF PLAN

AS APPROVED
GARDEN ROOM

 

**AS APPROVED UNDER
APPLICATION 22/1708/HSE
AND 24/0101/MA**



K V B Architects Ltd
Chartered Architects
9 High Street
Tring, Herts
HP23 5AH
Tel: +44 (0)1442 824691
Email: greg@kvbarchitects.co.uk
www.kvbarchitects.co.uk

CLIENT J.D.M	SCALE 1:50 @ A3	DATE 26.02.24
PROJECT 89 Gills Hill Lane, Radlett, WD7 8PD	DRAWN OE	CHECKED GB
TITLE Proposed Garden Room	DRAWING NO. 909	
	JOB NO.	REVISION _