

GILLS HILL LANE

85 GILLS HILL LANE




87 GILLS HILL LANE

89 GILLS HILL LANE

91 GILLS HILL LANE

93 GILLS HILL LANE

EXISTING SITE PLAN

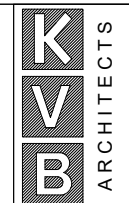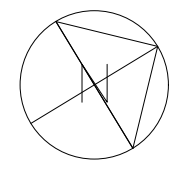 

K V B Architects Ltd
Chartered Architects
9 High Street
Tring, Herts
HP23 5AH
Tel: +44 (0)1442 824691
Email: greg@kvbarchitects.co.uk
www.kvbarchitects.co.uk

CLIENT
J.D.M
PROJECT
89 Gills Hill Lane, Radlett, WD7 8PD
TITLE
Existing Floor Plans

SCALE 1:150 @ A3	DATE 06.10.22
DRAWN OE	CHECKED GB
DRAWING NO.	101
JOB NO.	REVISION

89 GILLS HILL LANE

No. 91
GILLS HILL
LANE

No. 87
GILLS HILL
LANE

DINING

KITCHEN

LIVING




WC

A

A

EXISTING

GROUND FLOOR PLAN

 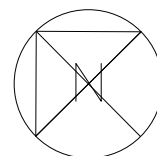 

K V B Architects Ltd
Chartered Architects
9 High Street
Tring, Herts
HP23 5AH
Tel: +44 (0)1442 824691
Email: greg@kvbarchitects.co.uk
www.kvbarchitects.co.uk

CLIENT
J.D.M
PROJECT
89 Gills Hill Lane, Radlett, WD7 8PD
TITLE
Existing Floor Plans

SCALE 1:50 @ A3	DATE 06.10.22
DRAWN OE	CHECKED GB
DRAWING NO.	102
JOB NO.	REVISION

89 GILLS HILL LANE



**No. 91
GILLS HILL
LANE**

**No. 87
GILLS HILL
LANE**

BEDROOM 2




BATHROOM

BEDROOM 1

BEDROOM 3

EXISTING

FIRST FLOOR PLAN

 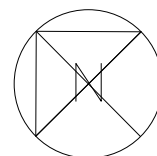
 


K V B Architects Ltd
Chartered Architects
9 High Street
Tring, Herts
HP23 5AH
Tel: +44 (0)1442 824691
Email: greg@kvbarchitects.co.uk
www.kvbarchitects.co.uk

CLIENT
J.D.M
PROJECT
89 Gills Hill Lane, Radlett, WD7 8PD
TITLE
Existing Floor Plans

SCALE 1:50 @ A3	DATE 06.10.22
DRAWN OE	CHECKED GB
DRAWING NO.	103
JOB NO.	REVISION



89 GILLS HILL LANE

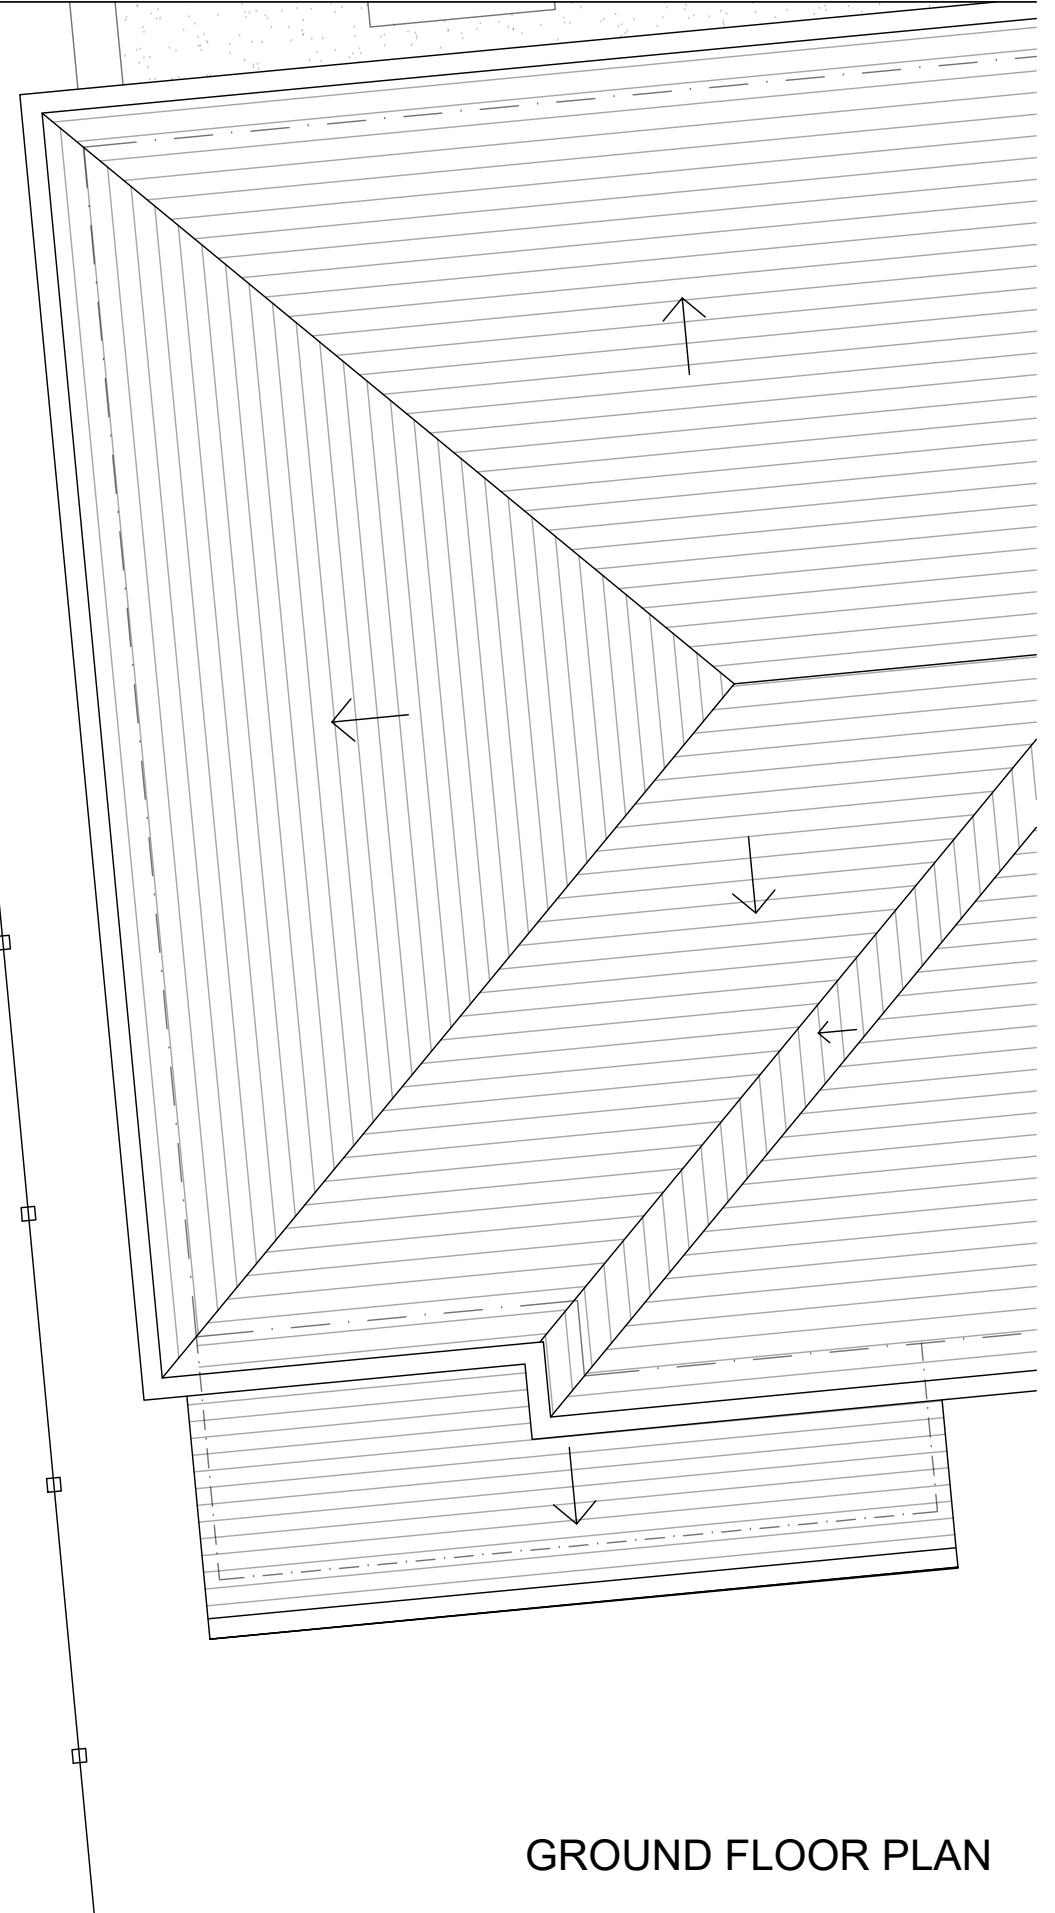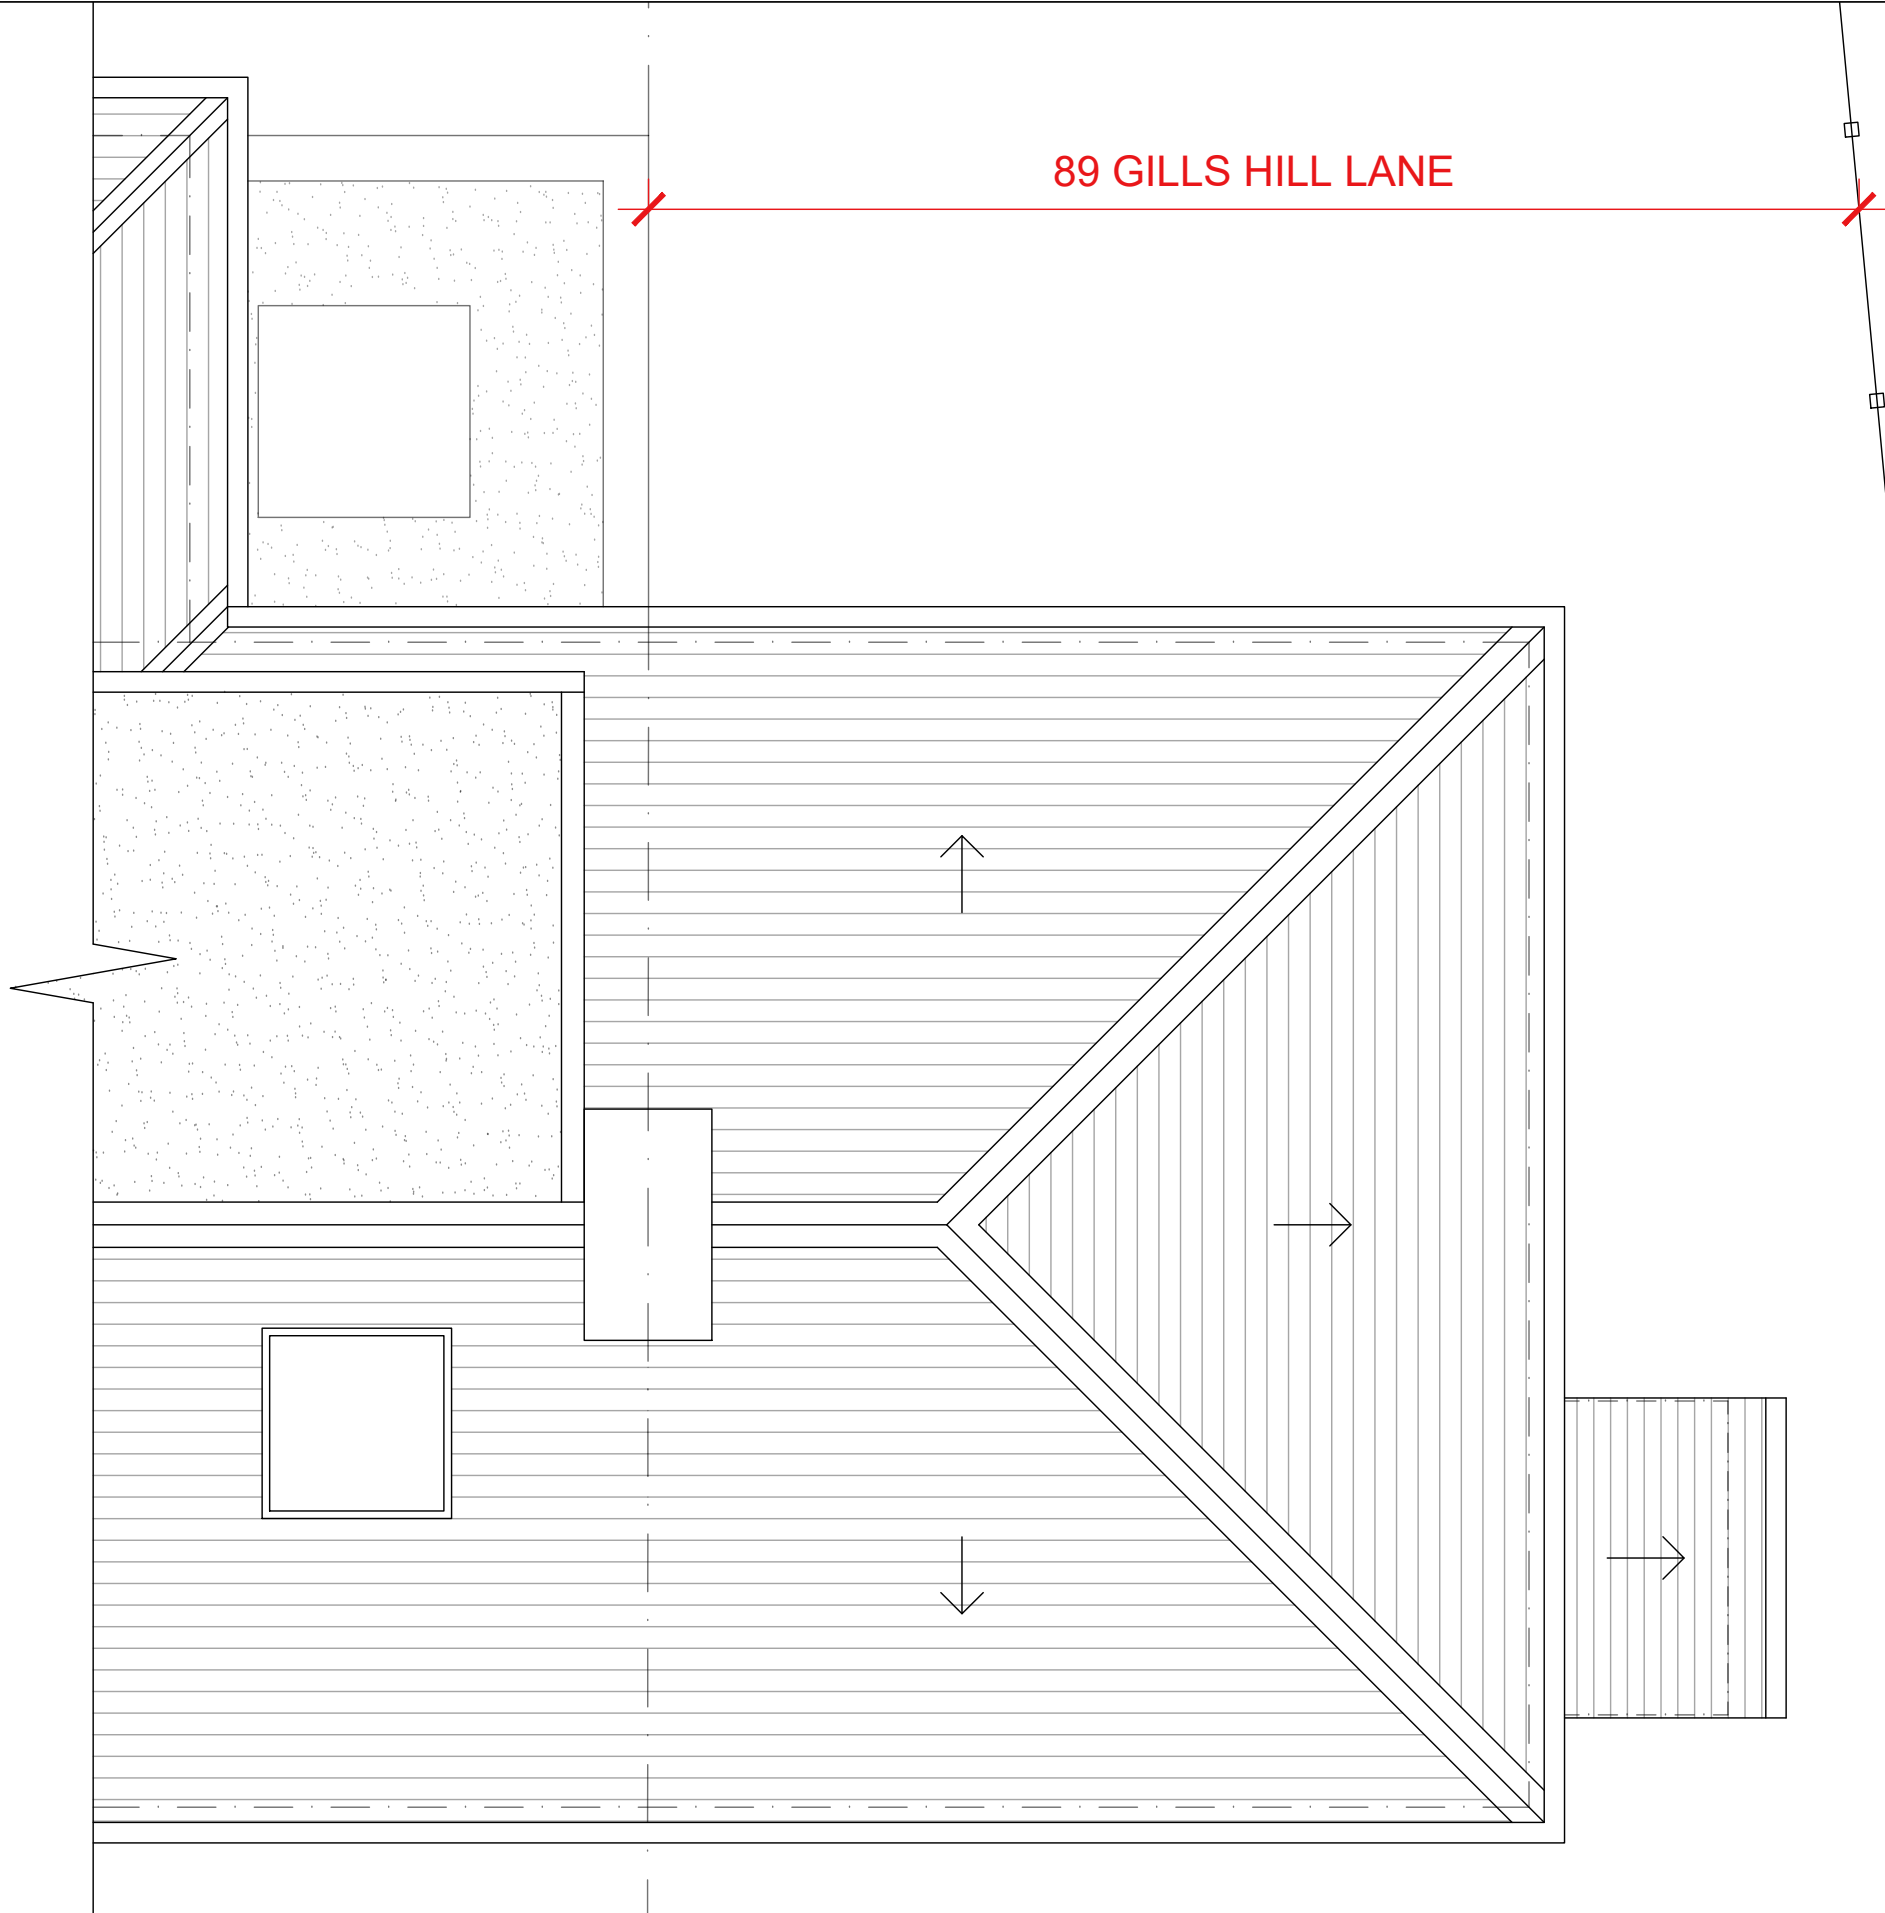

GROUND FLOOR PLAN

EXISTING




ROOF PLAN

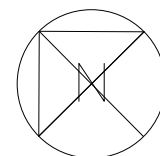 

K V B Architects Ltd
Chartered Architects
9 High Street
Tring, Herts
HP23 5AH
Tel: +44 (0)1442 824691
Email: greg@kvbarchitects.co.uk
www.kvbarchitects.co.uk



CLIENT
J.D.M
PROJECT
89 Gills Hill Lane, Radlett, WD7 8PD
TITLE
Existing Floor Plans

SCALE 1:50 @ A3	DATE 06.10.22
DRAWN OE	CHECKED GB
DRAWING NO.	104
JOB NO.	REVISION

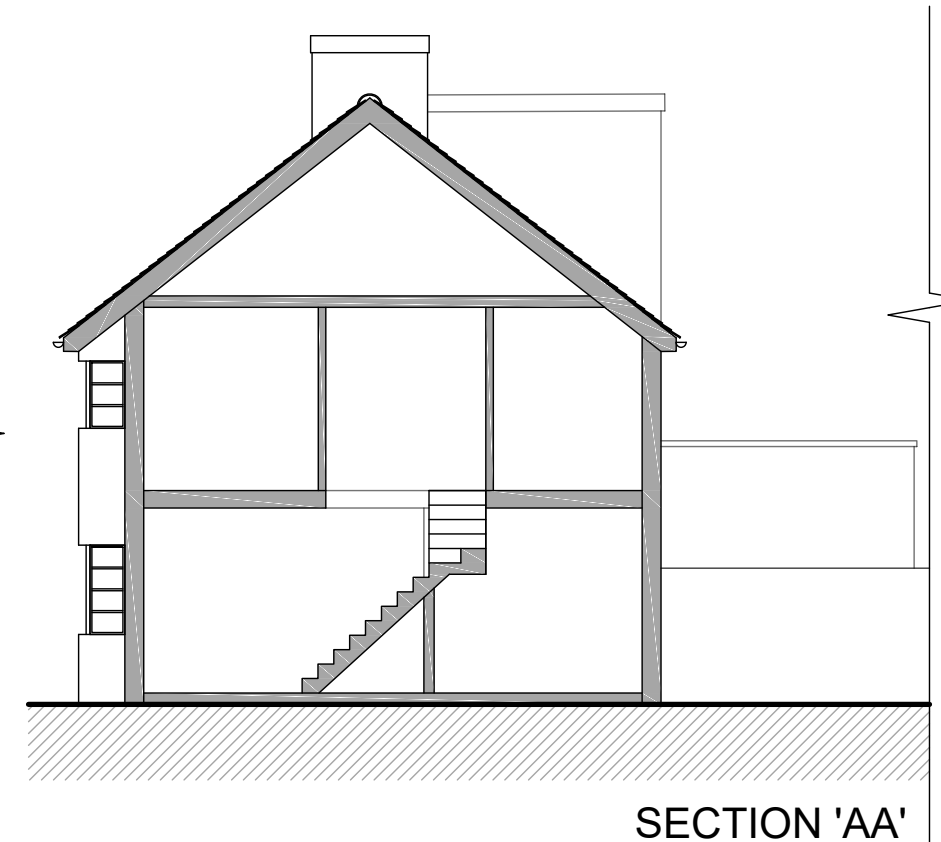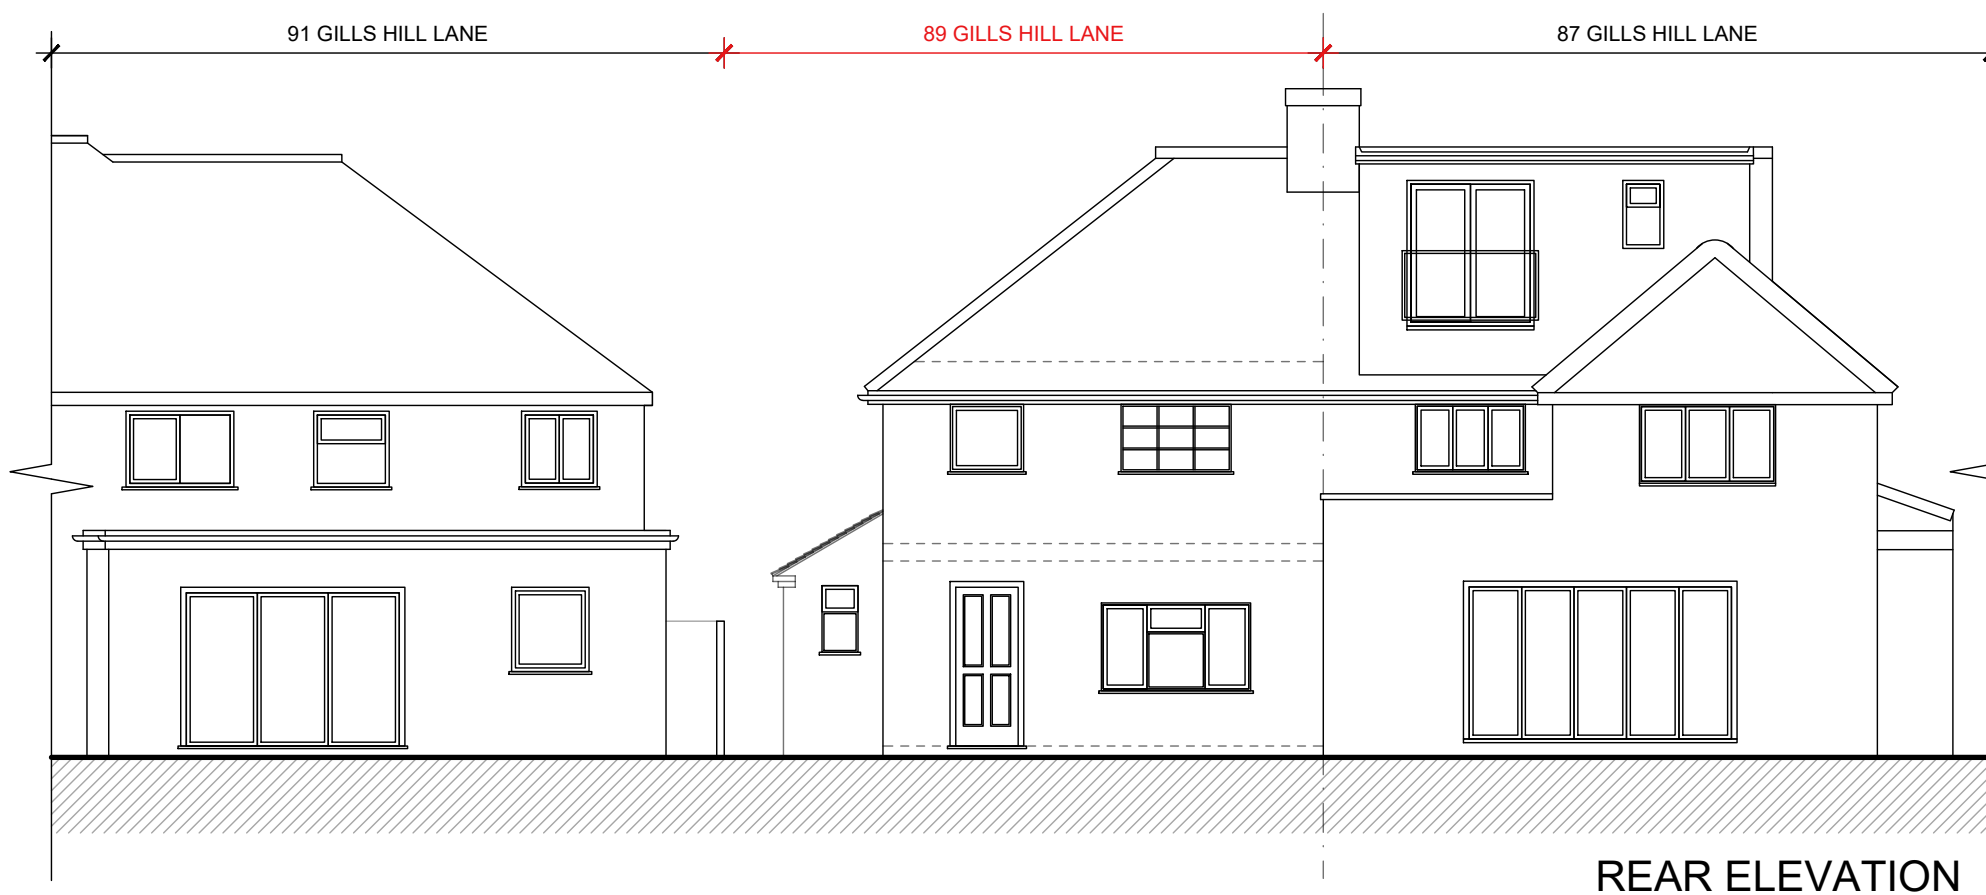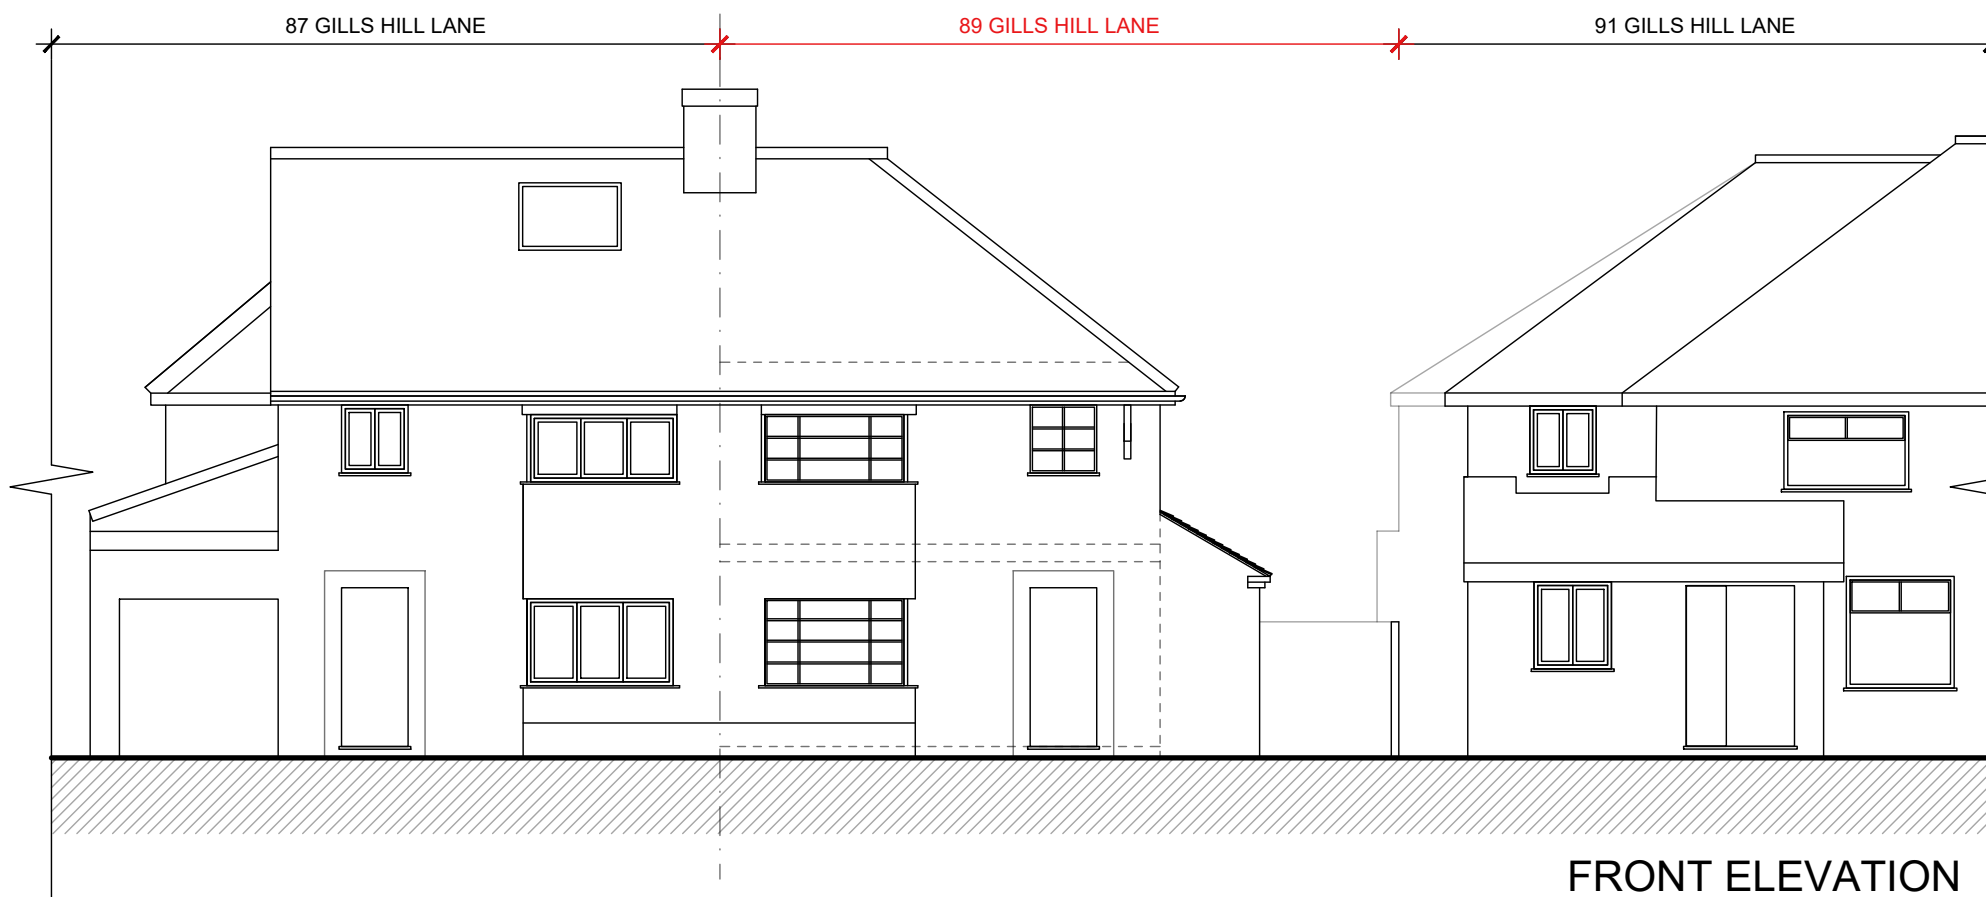

EXISTING

ELEVATIONS

  

K V B Architects Ltd
Chartered Architects
9 High Street
Tring, Herts
HP23 5AH
Tel: +44 (0)1442 824691
Email: greg@kvbarchitects.co.uk
www.kvbarchitects.co.uk

CLIENT
J.D.M
PROJECT
89 Gills Hill Lane, Radlett, WD7 8PD
TITLE
Existing Elevations

SCALE 1:100 @ A3	DATE 06.10.22
DRAWN OE	CHECKED GB
DRAWING NO.	105
JOB NO.	REVISION