

 


Scale 1:500 A1 (Paper)

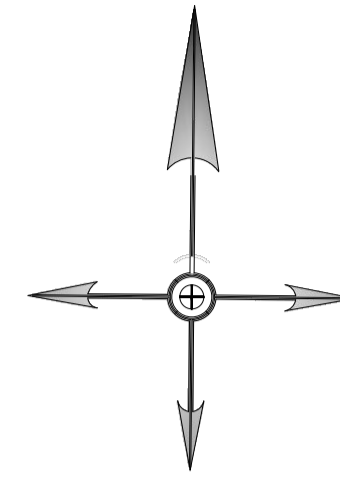

?Crown Copyright and database rights 2023 OS Licence no. AC0000849896

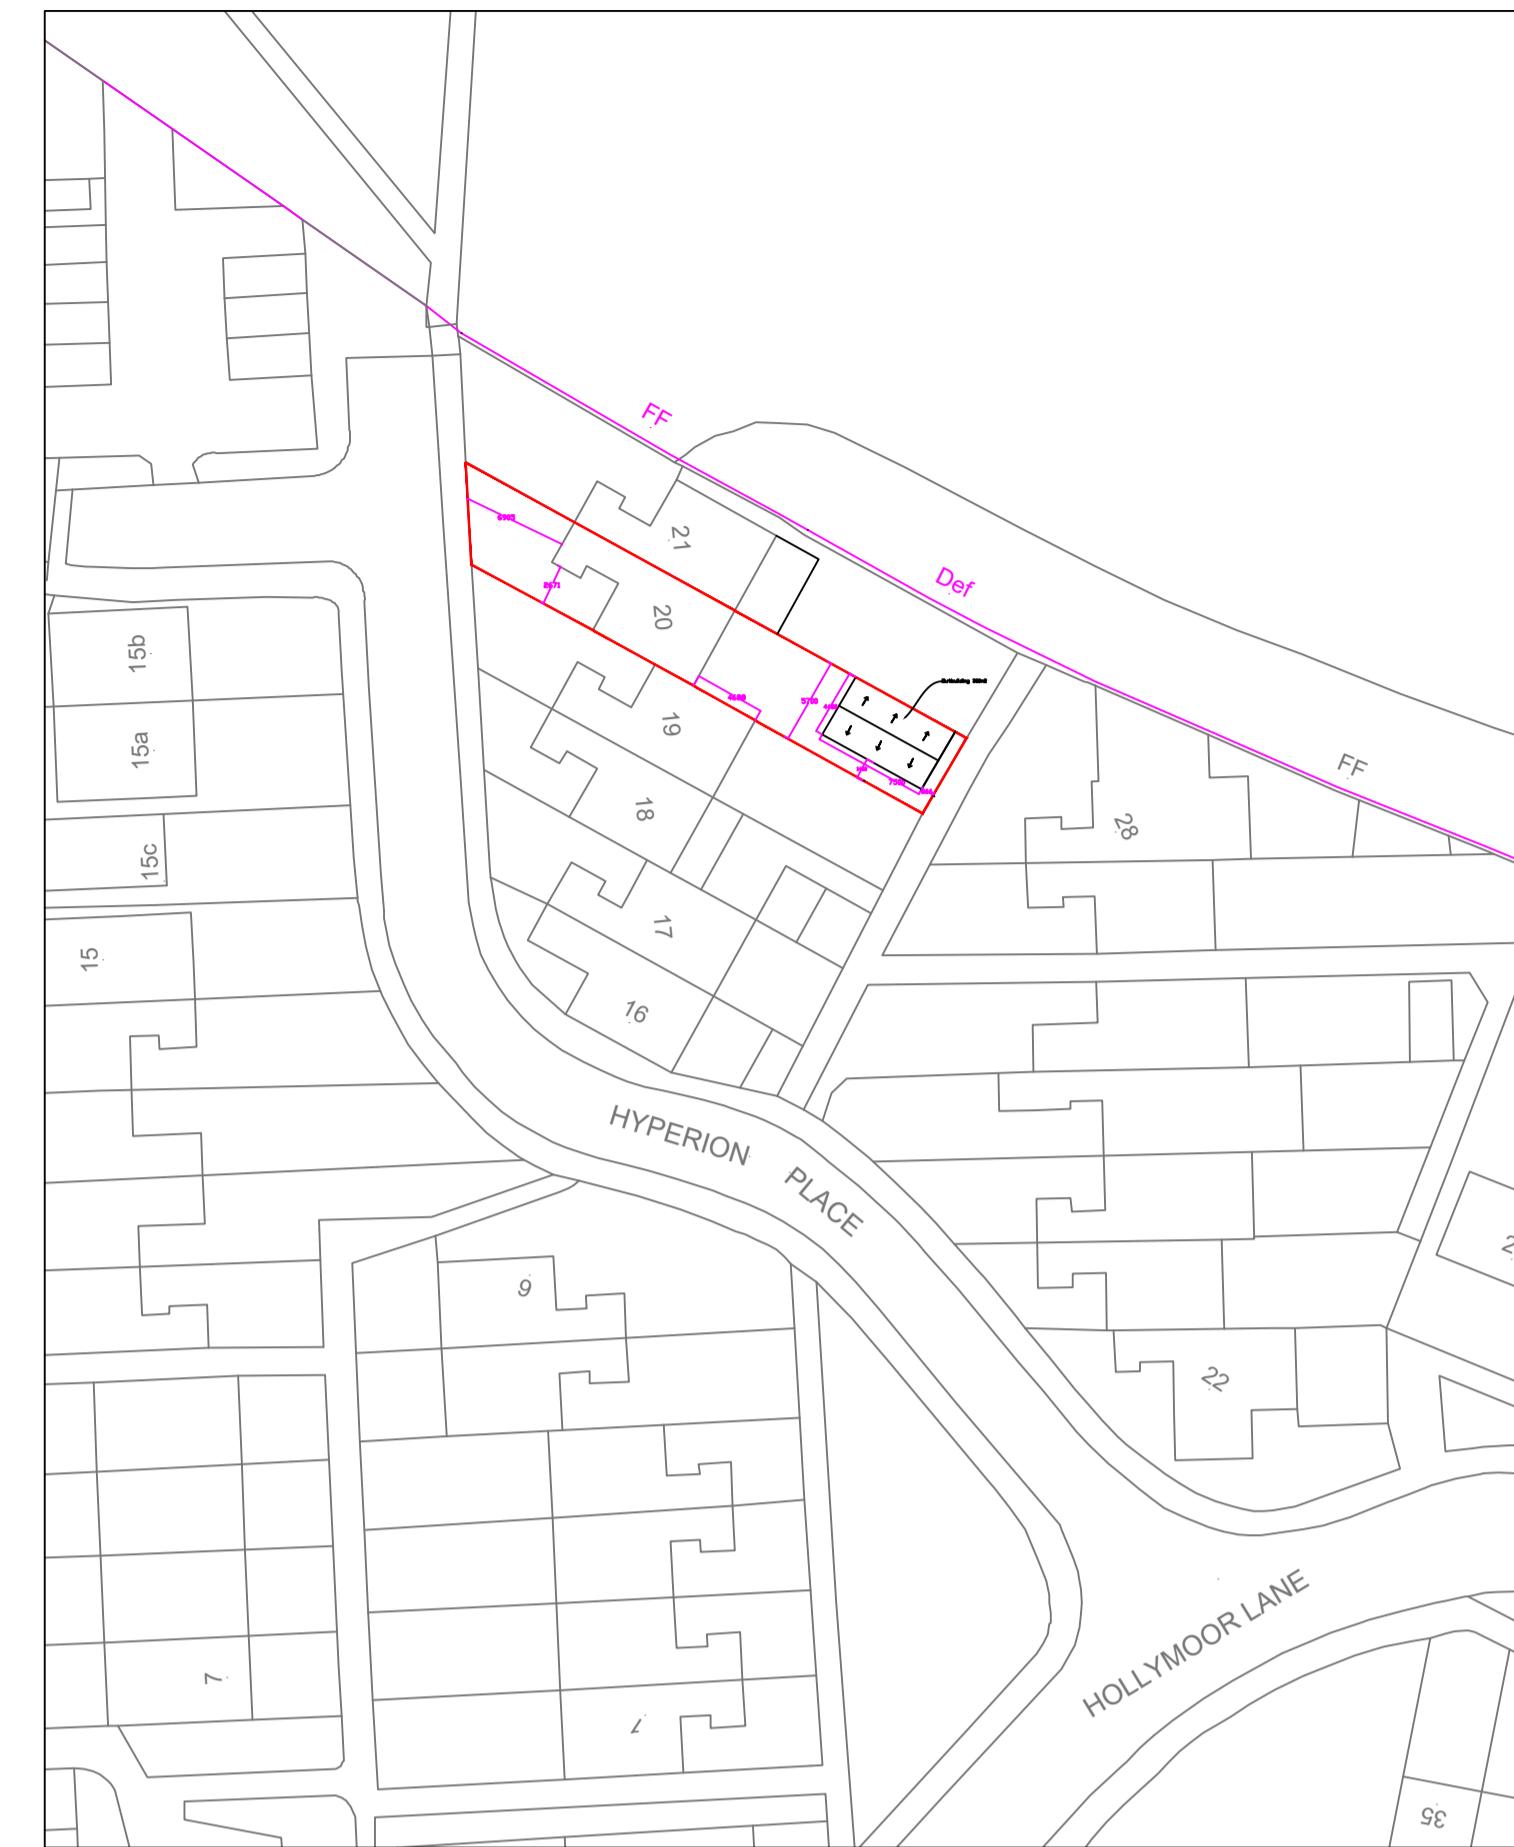

?Crown Copyright and database rights 2023 OS Licence no. AC0000849896

Existing Site Plan

Proposed Site Plan



Scale 1:100 A1 (Paper)

<p><b>Contractors Notes:</b></p> <p>All items, notes, dimensions and general design contained in this drawing are for guidance purposes only. Nominated builder and services responsible for the project should make a thorough check prior to commencement of works against all drawings, specifications, current building regulations, British Standards and codes of practice. The Contractor is to allow within their price for all items not listed but that will be required to complete the work in accordance with all Current Legislation.</p>	<p><b>Notes:</b></p> <p>These drawings and any other supporting documentation related to them remains the property of Planning Made Easy until the agreed fees are settled in full. Until such time these plans and all supporting information remain the property of Planning Made Easy, under copyright law the use and copying of these plans is not permitted without the written consent of Planning Made Easy.</p>	Revisions:	Date:	Date:	Client:	Title:	Drawn By:	Contract No:	
				23/02/2024	R MacGregor	Extension	ZJ	DM-MB/ Outbuilding	
					20 Hyperion Place				Set:
					KT19 9ED				A
							Checked By:	Revision:	
								0	
							Page Size:	Page No:	
								3 - Existing & Proposed Site Plan	