




Front Elevation



Side 1 Elevation

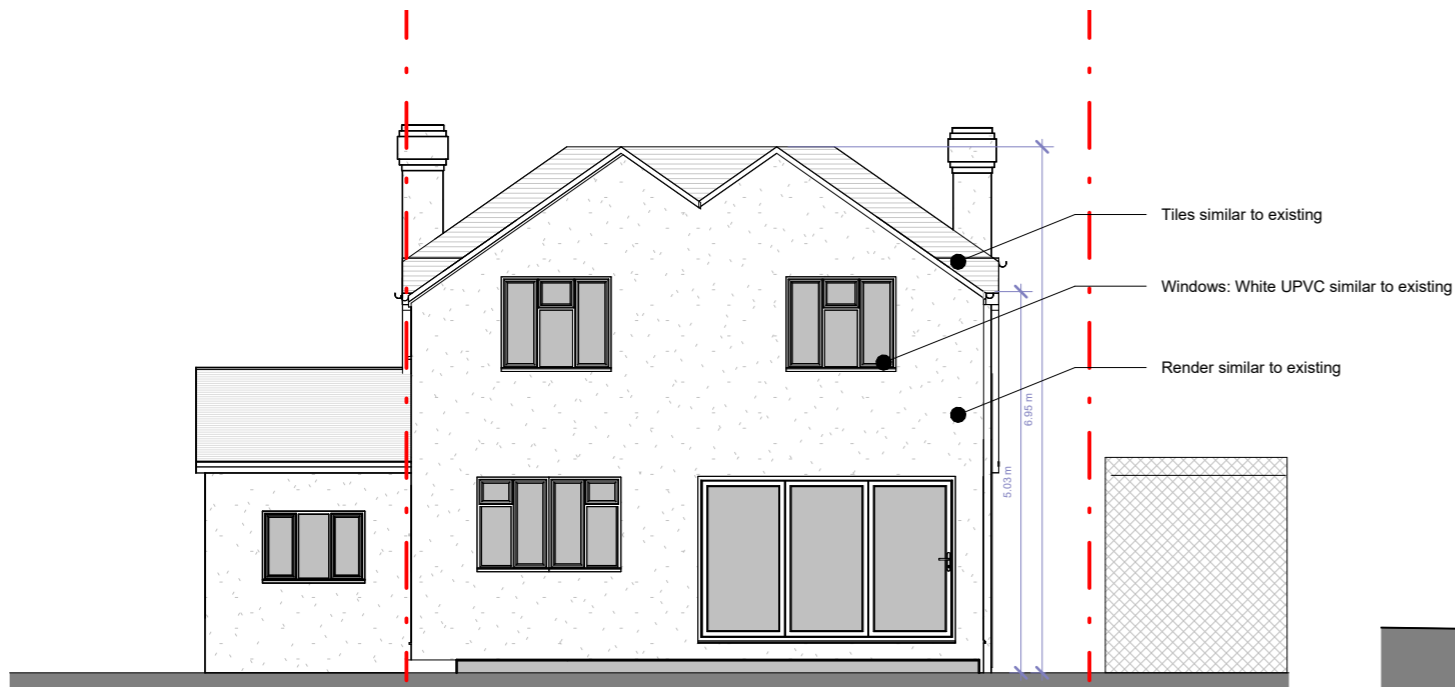

Rear Elevation



Side 2 Elevation



7 Elm Grove. Epsom

Proposed Elevations

Scale @ A3  
1 : 100

Date  
21.02.2023

Drawn by  
SZ

Drawing number  
P.M.600

Project number  
2045

Rev  
E

Key:

Existing Proposed SVP Boundary line  
Existing drainage Proposed drainage Overhead



No.	Description	Date
A	Client's comments (1)	13.03.2023
B	Client's comments (2)	29.01.2023
C	Client's comments (3)	05.02.2024
D	Drawing amended	19.02.2024
E	Drawing amended	21.02.2024