




- NOTES:
1. THIS DRAWING IS THE COPYRIGHT OF COBA DESIGN LTD AND MAY NOT BE REPRODUCED WITHOUT THEIR PRIOR PERMISSION.
 2. THIS DRAWING IS TO BE READ IN CONJUNCTION WITH ALL RELEVANT SUB-CONTRACTORS AND COBA DESIGN DRAWINGS.
 3. THIS DRAWING IS NOT TO BE SCALED UNLESS FOR PLANNING PURPOSES. SETTING OUT TO BE TO FIGURED DIMENSIONS.

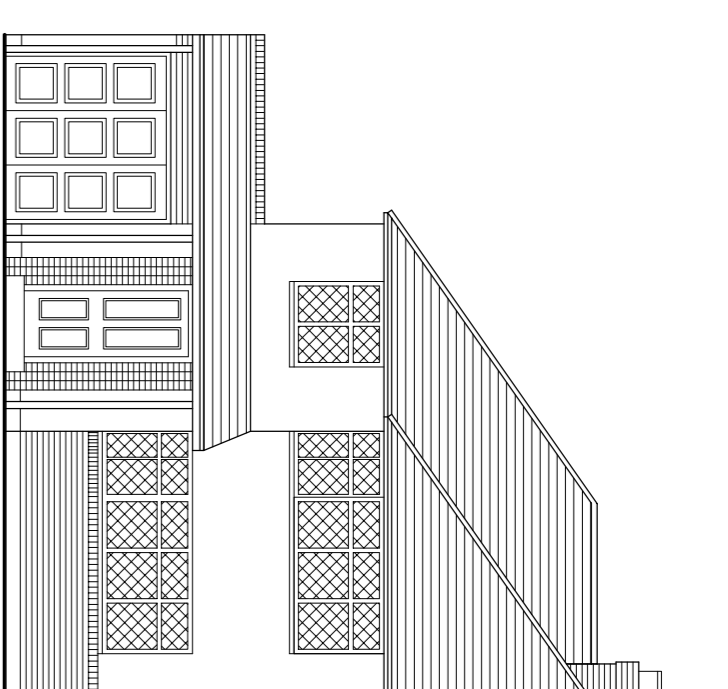


FRONT ELEVATION
SCALE 1:100

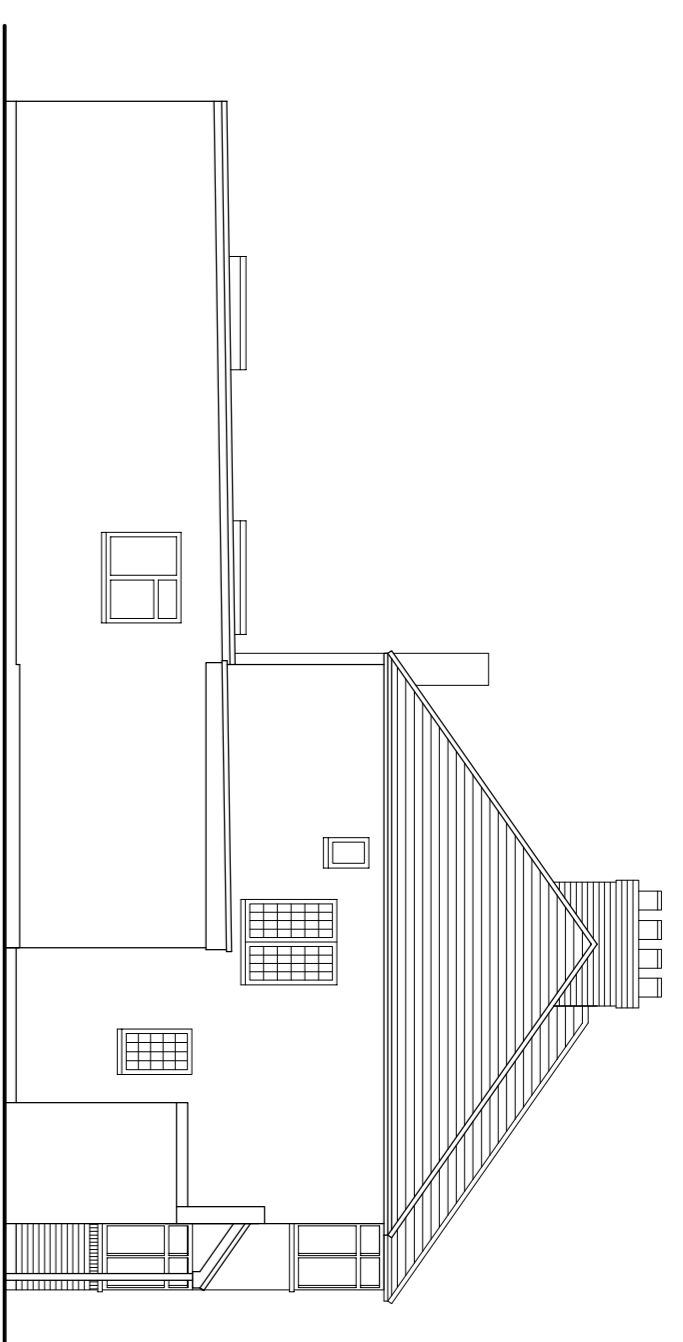


SIDE ELEVATION
SCALE 1:100

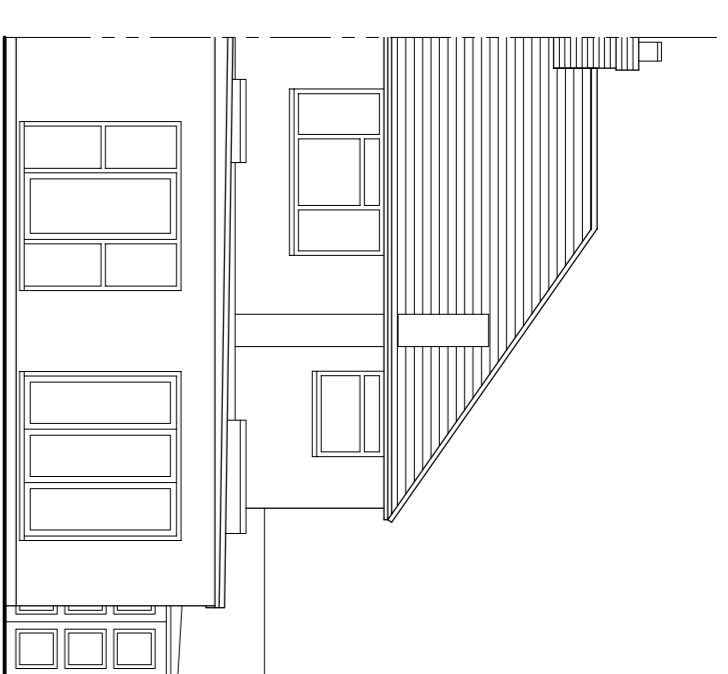


REAR ELEVATION
SCALE 1:100

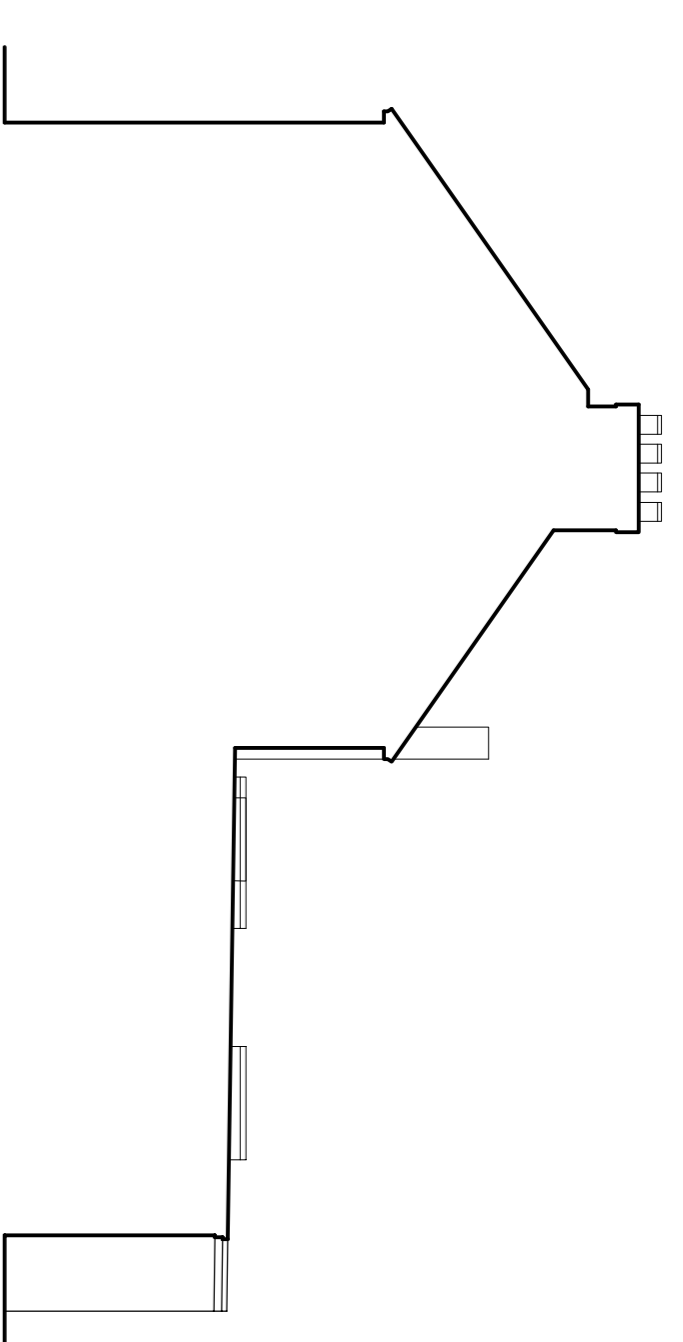




SIDE ELEVATION
SCALE 1:100

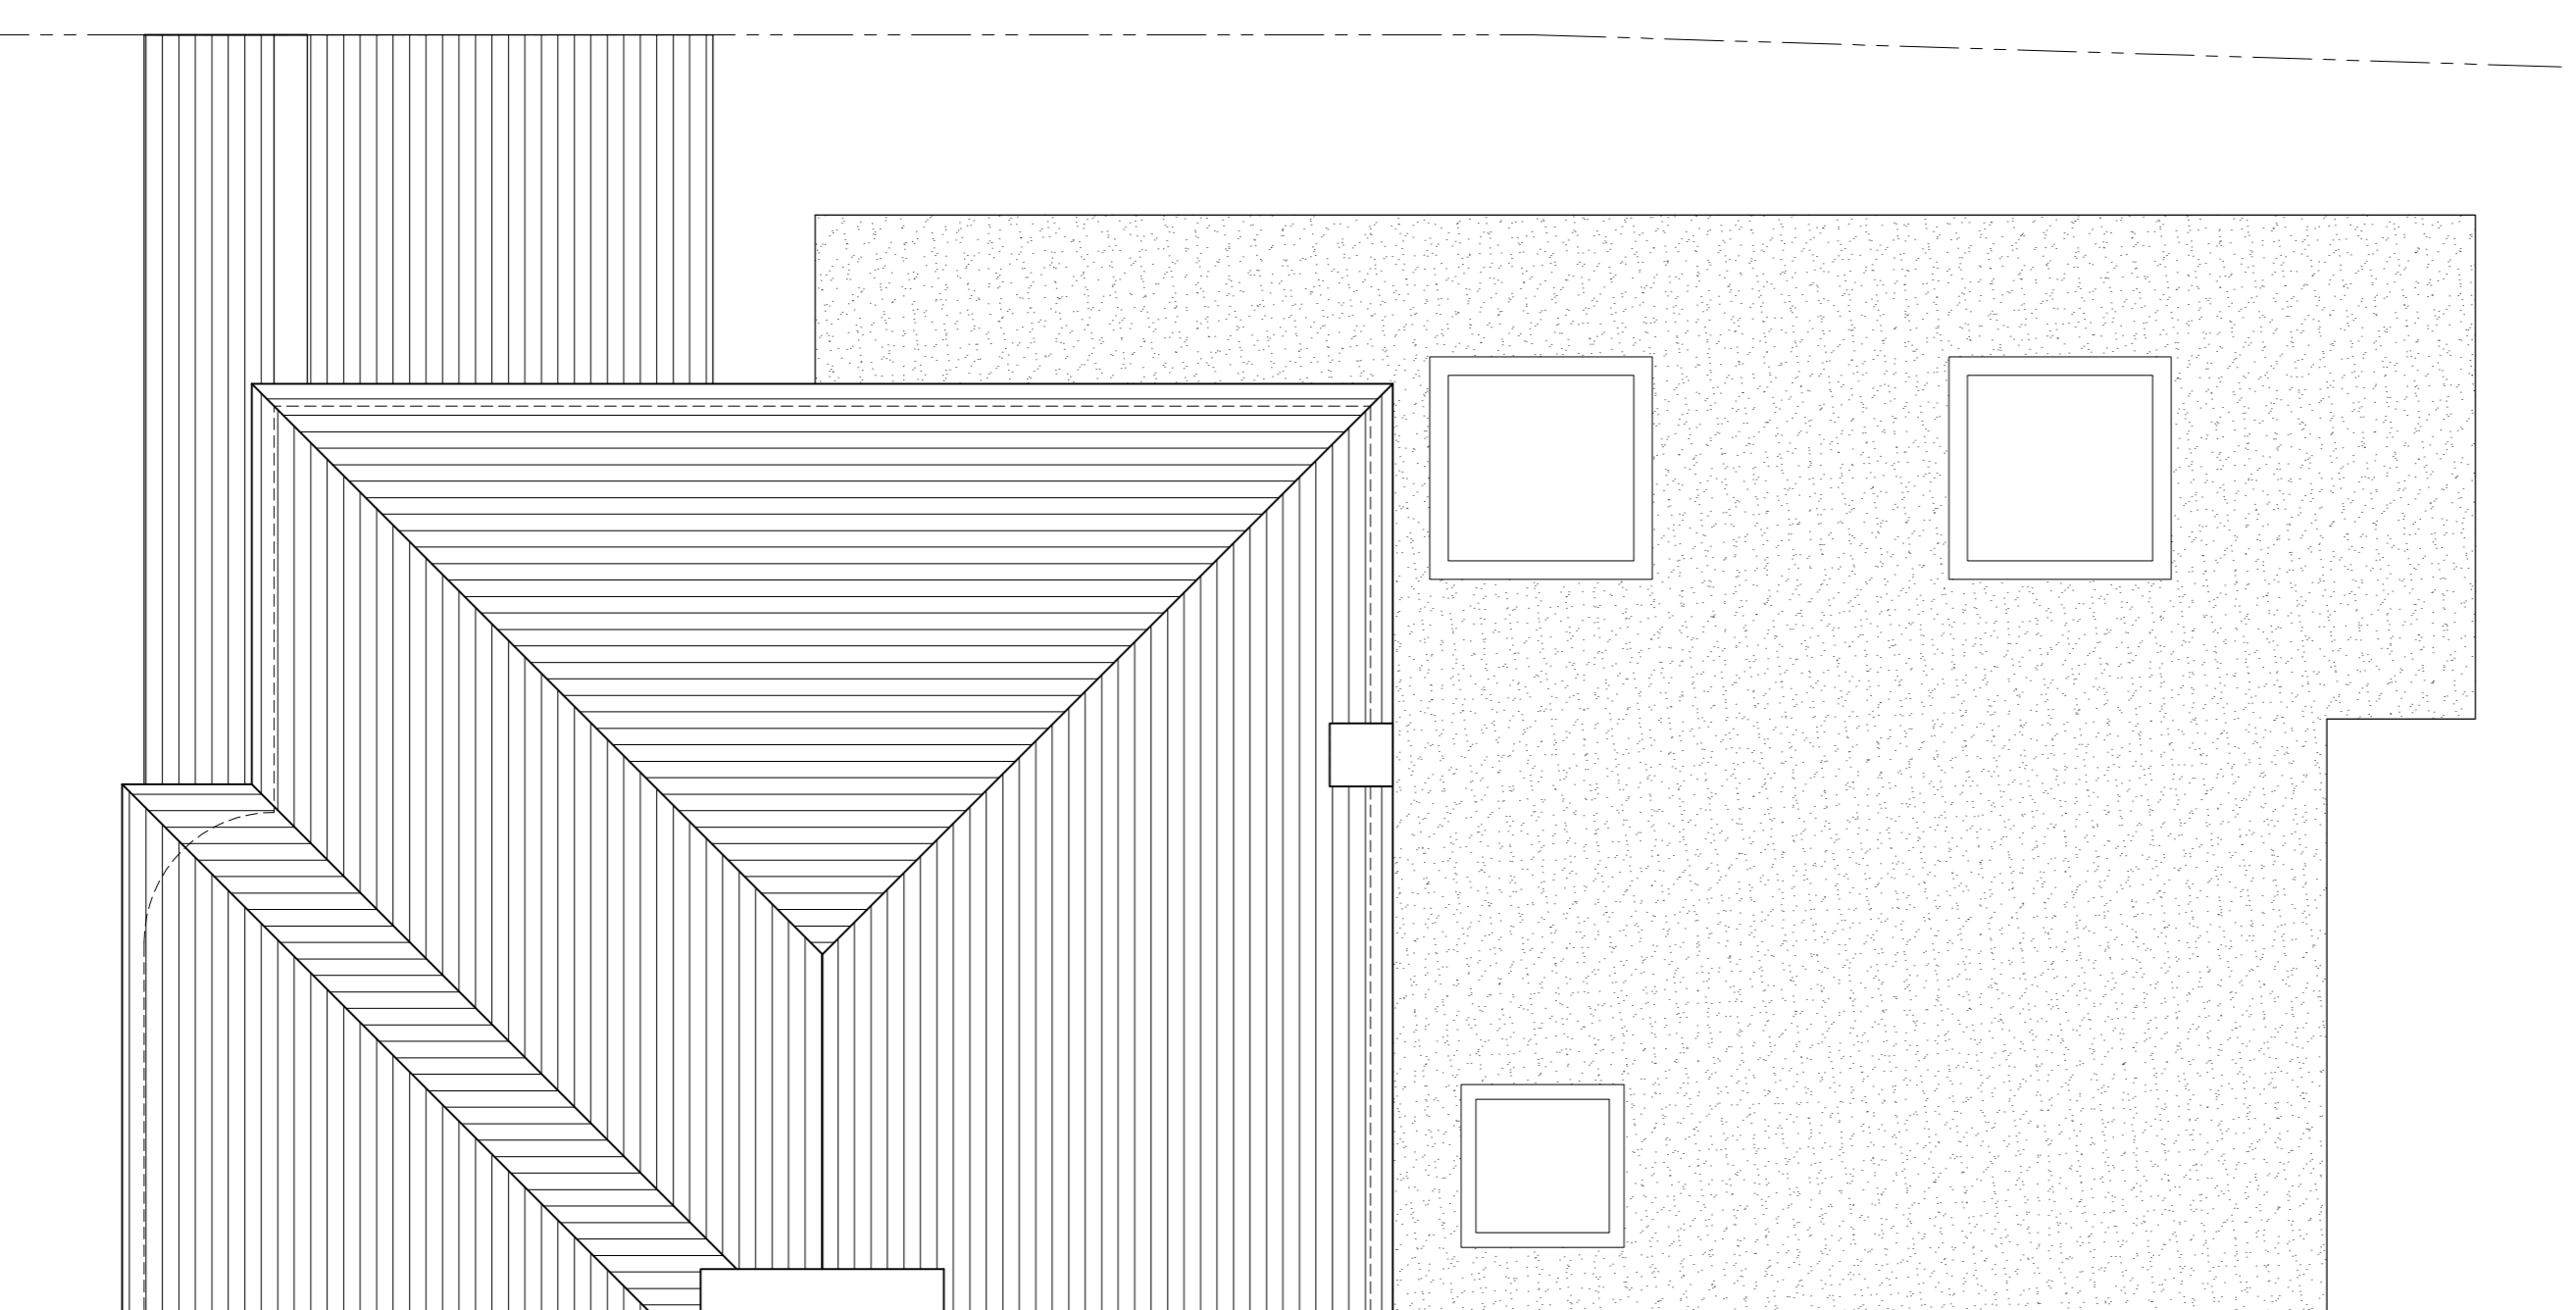

ROOF PLAN
SCALE 1:50

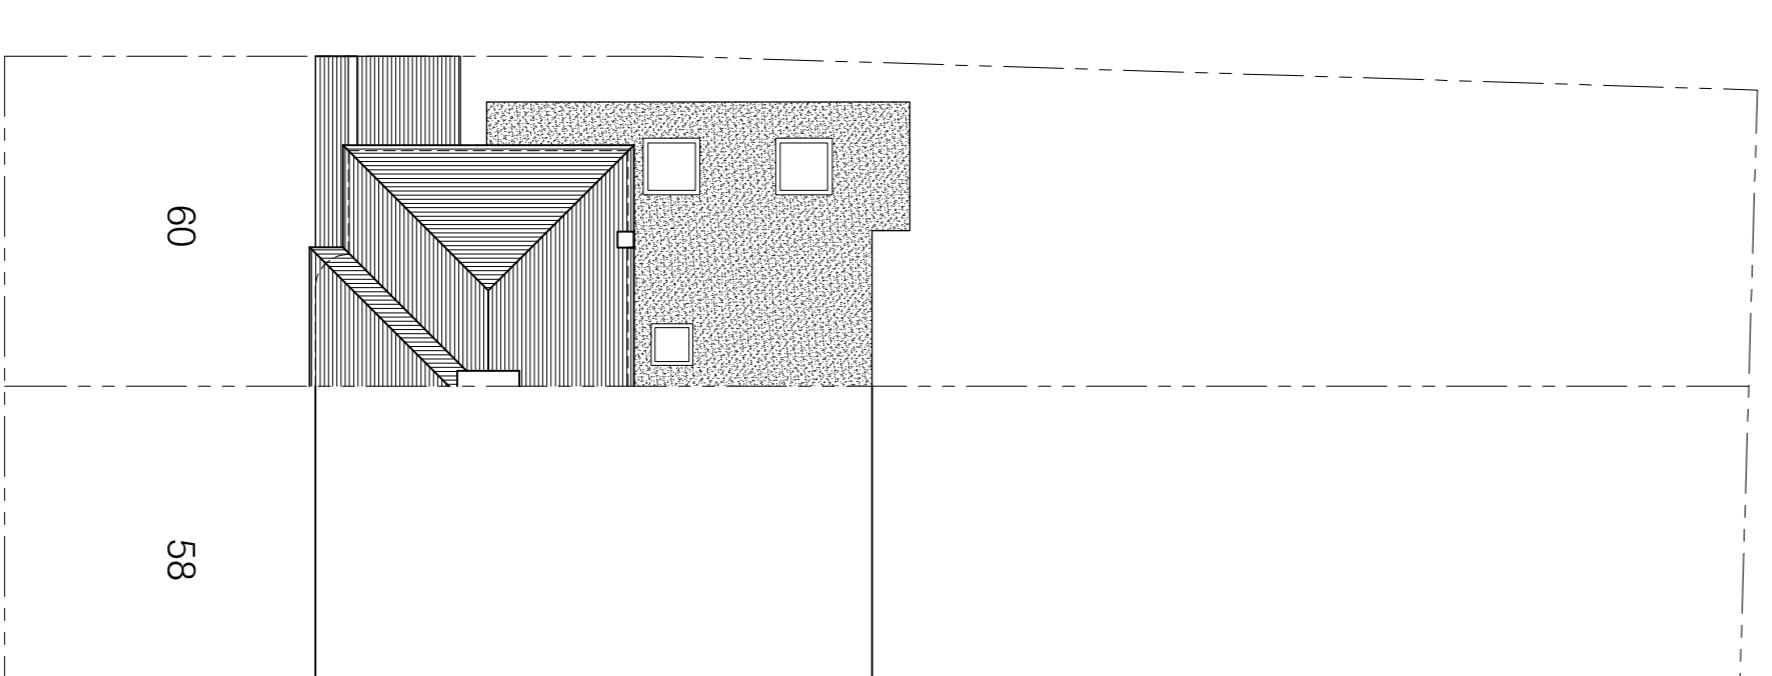

WAVERLEY ROAD
SITE PLAN
SCALE 1:200

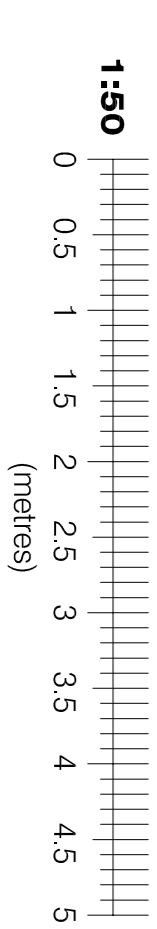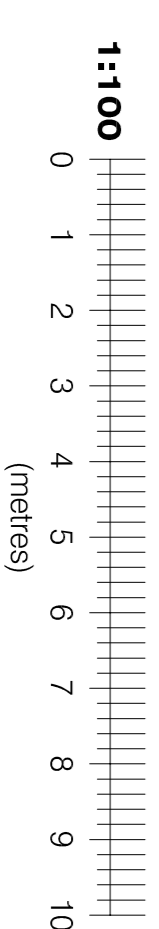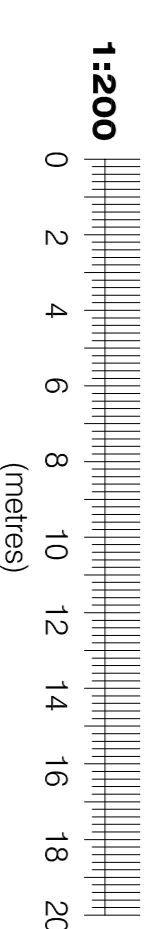

Rev.	Date	Revisions

COBAdesign
Building Design Consultants

t: 07725 175224
e: gerard@cobadesign.co.uk
w: www.cobadesign.co.uk

Client
MR AND MRS JOHNSON

Job Title
60 WAVERLEY ROAD
STONELEIGH
EPSOM
KT17 2LS

Drawing Title
**EXISTING ROOF PLAN,
ELEVATIONS AND SITE PLAN**

Scale 1:200, 1:100, 1:50 @ A1

Date FEB 23 Drawn G.J.

Drawing No. A1/120/11 Rev.

Plot Date: 20 FEBRUARY 2024