
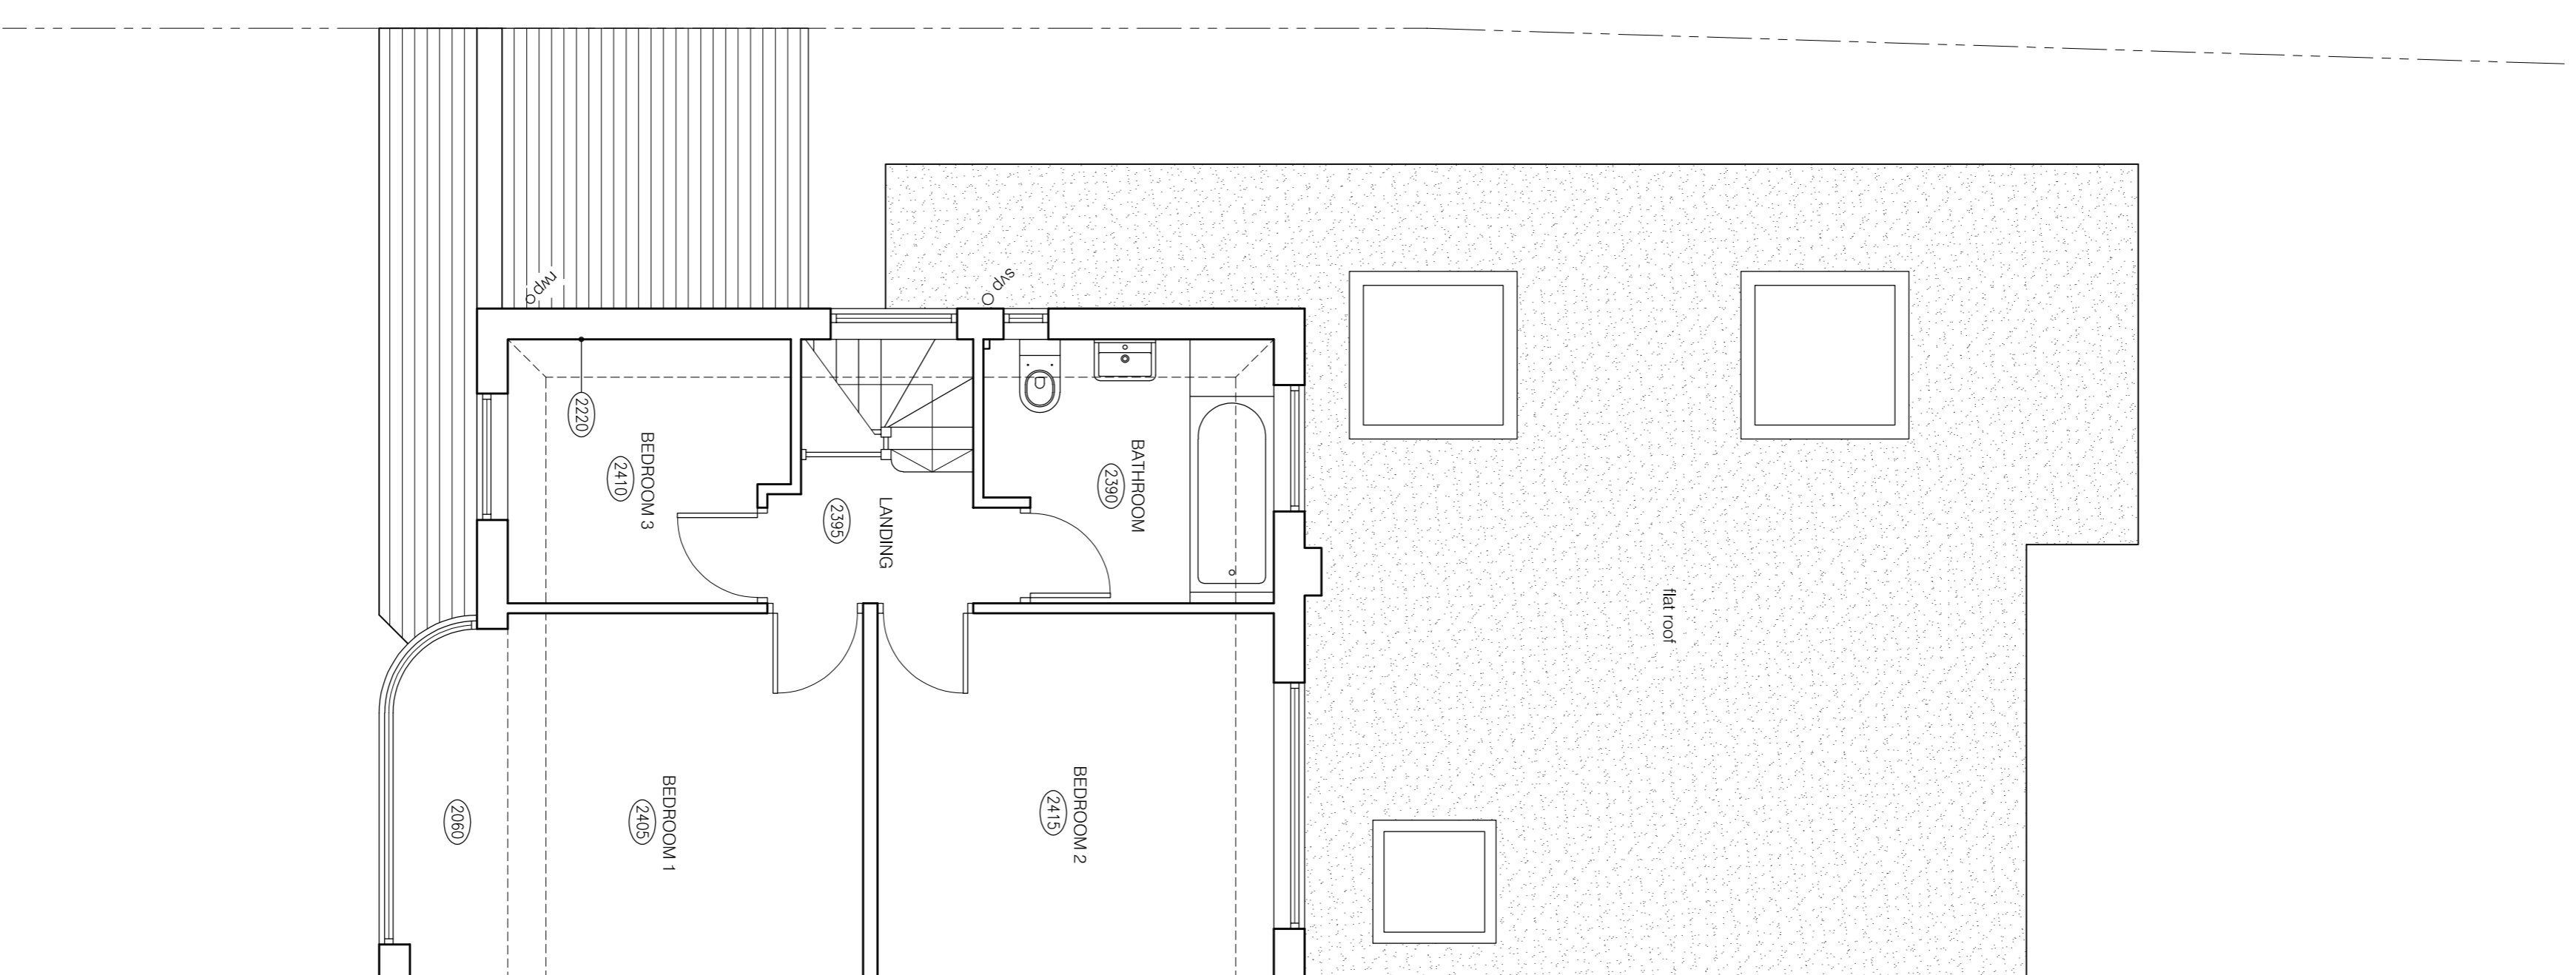
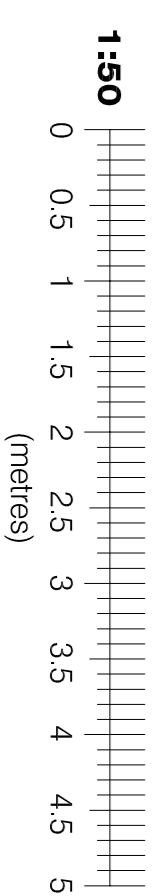


- NOTES:
1. THIS DRAWING IS THE COPYRIGHT OF COBA DESIGN LTD AND MAY NOT BE REPRODUCED WITHOUT THEIR PRIOR PERMISSION.
 2. THIS DRAWING IS TO BE READ IN CONJUNCTION WITH ALL RELEVANT SUB-CONTRACTORS AND COBA DESIGN DRAWINGS.
 3. THIS DRAWING IS NOT TO BE SCALED UNLESS FOR PLANNING PURPOSES. SETTING OUT TO BE FIGURED DIMENSIONS.

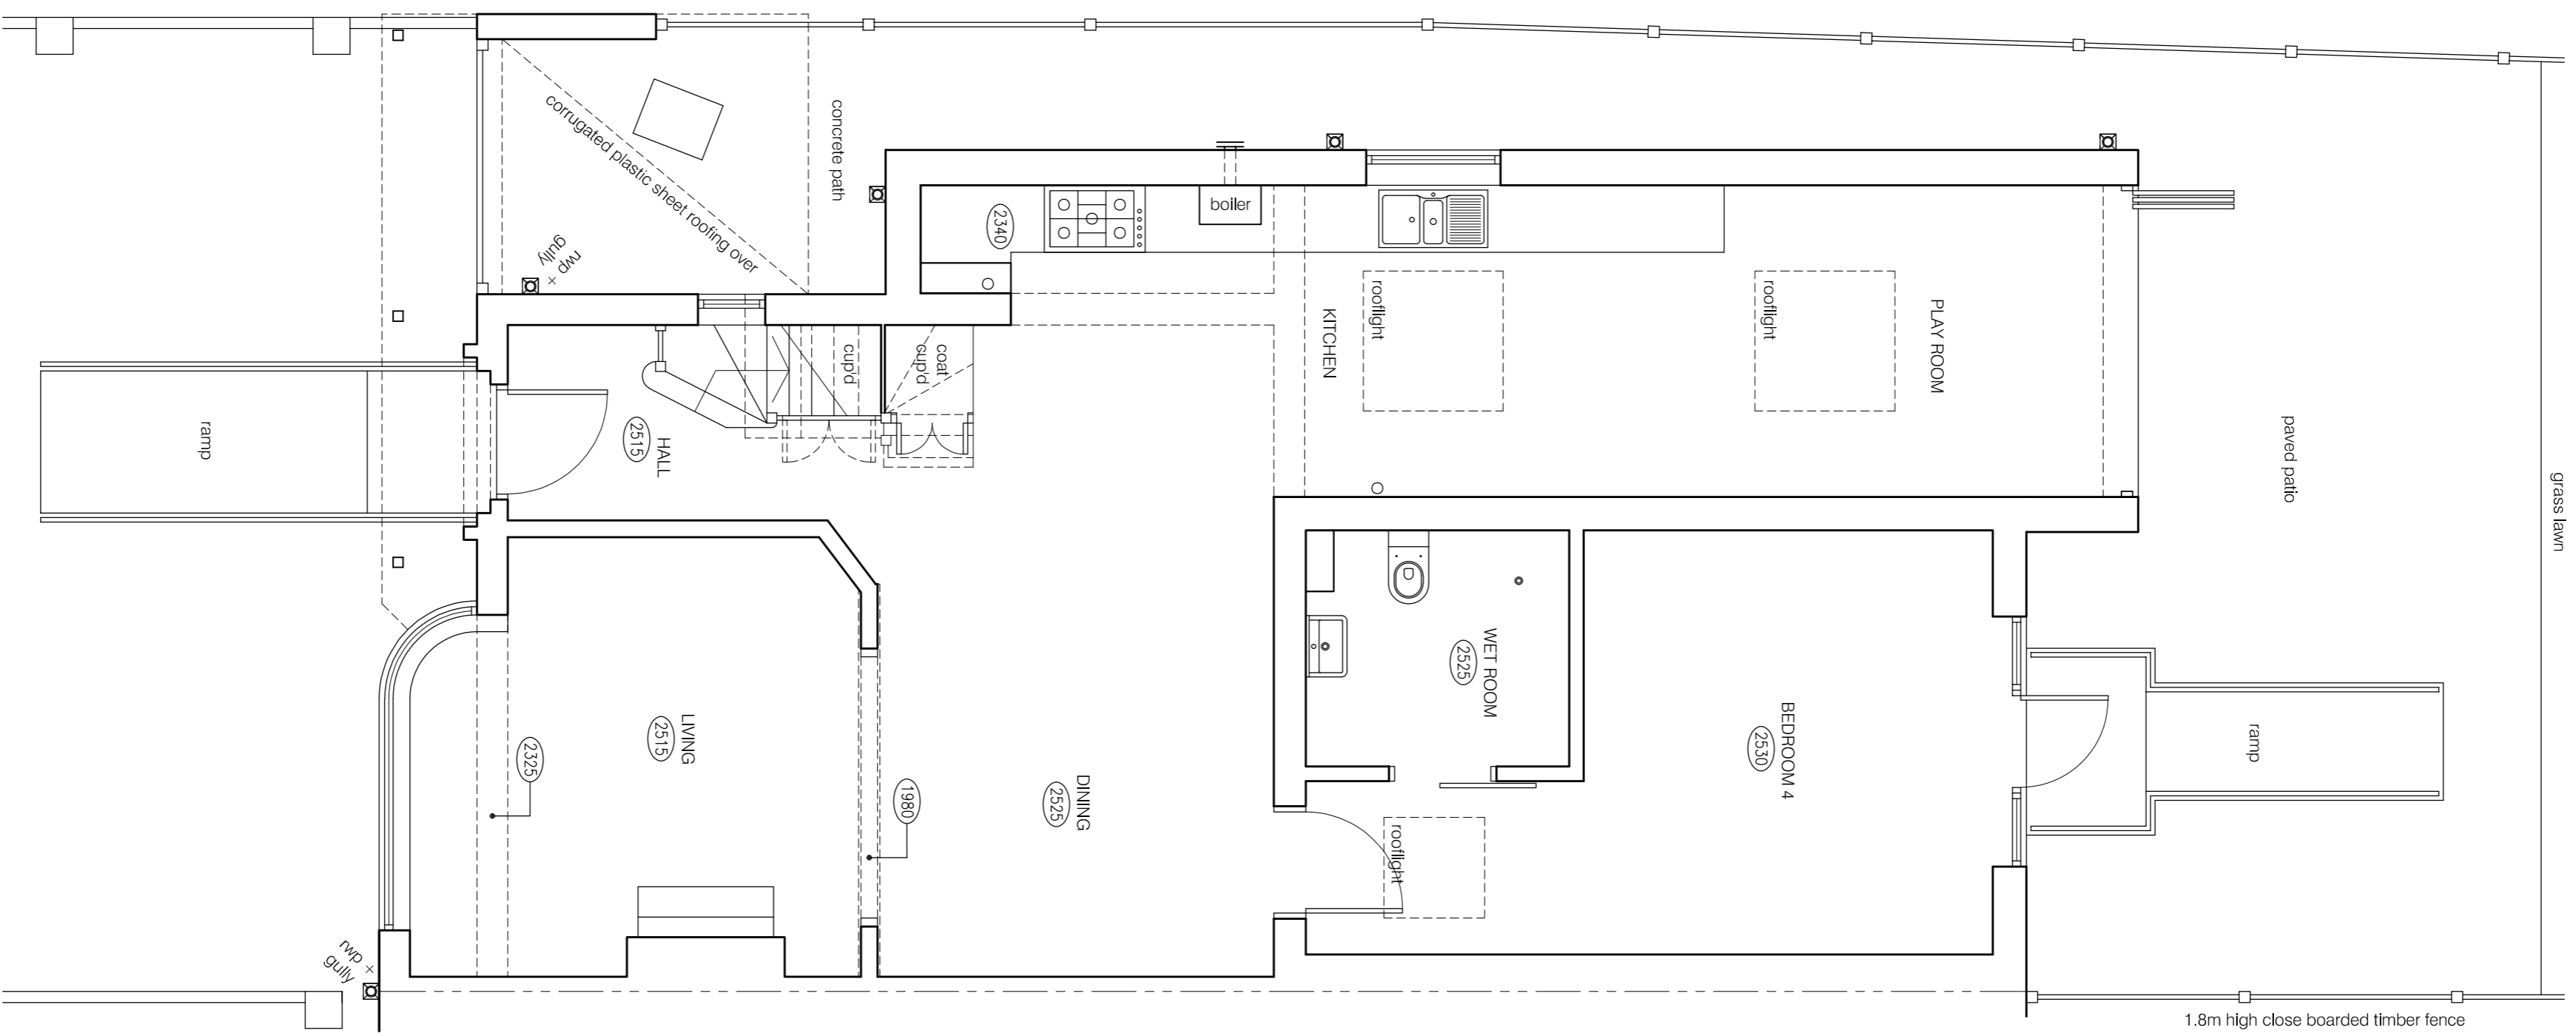

Rev.	Date	Revisions

COBAdesign
Building Design Consultants

t: 07725 175224
e: gerard@cobadesign.co.uk
w: www.cobadesign.co.uk

Client
MR AND MRS JOHNSON

Job Title
**60 WAVERLEY ROAD
STONELEIGH
EPSOM
KT17 2LS**

Drawing Title
EXISTING FLOOR PLANS

Scale 1:50 @ A1

Date FEB 24 Drawn G.J.

Drawing No. A1/120/01 Rev.

Plot Date: 20 FEBRUARY 2024