

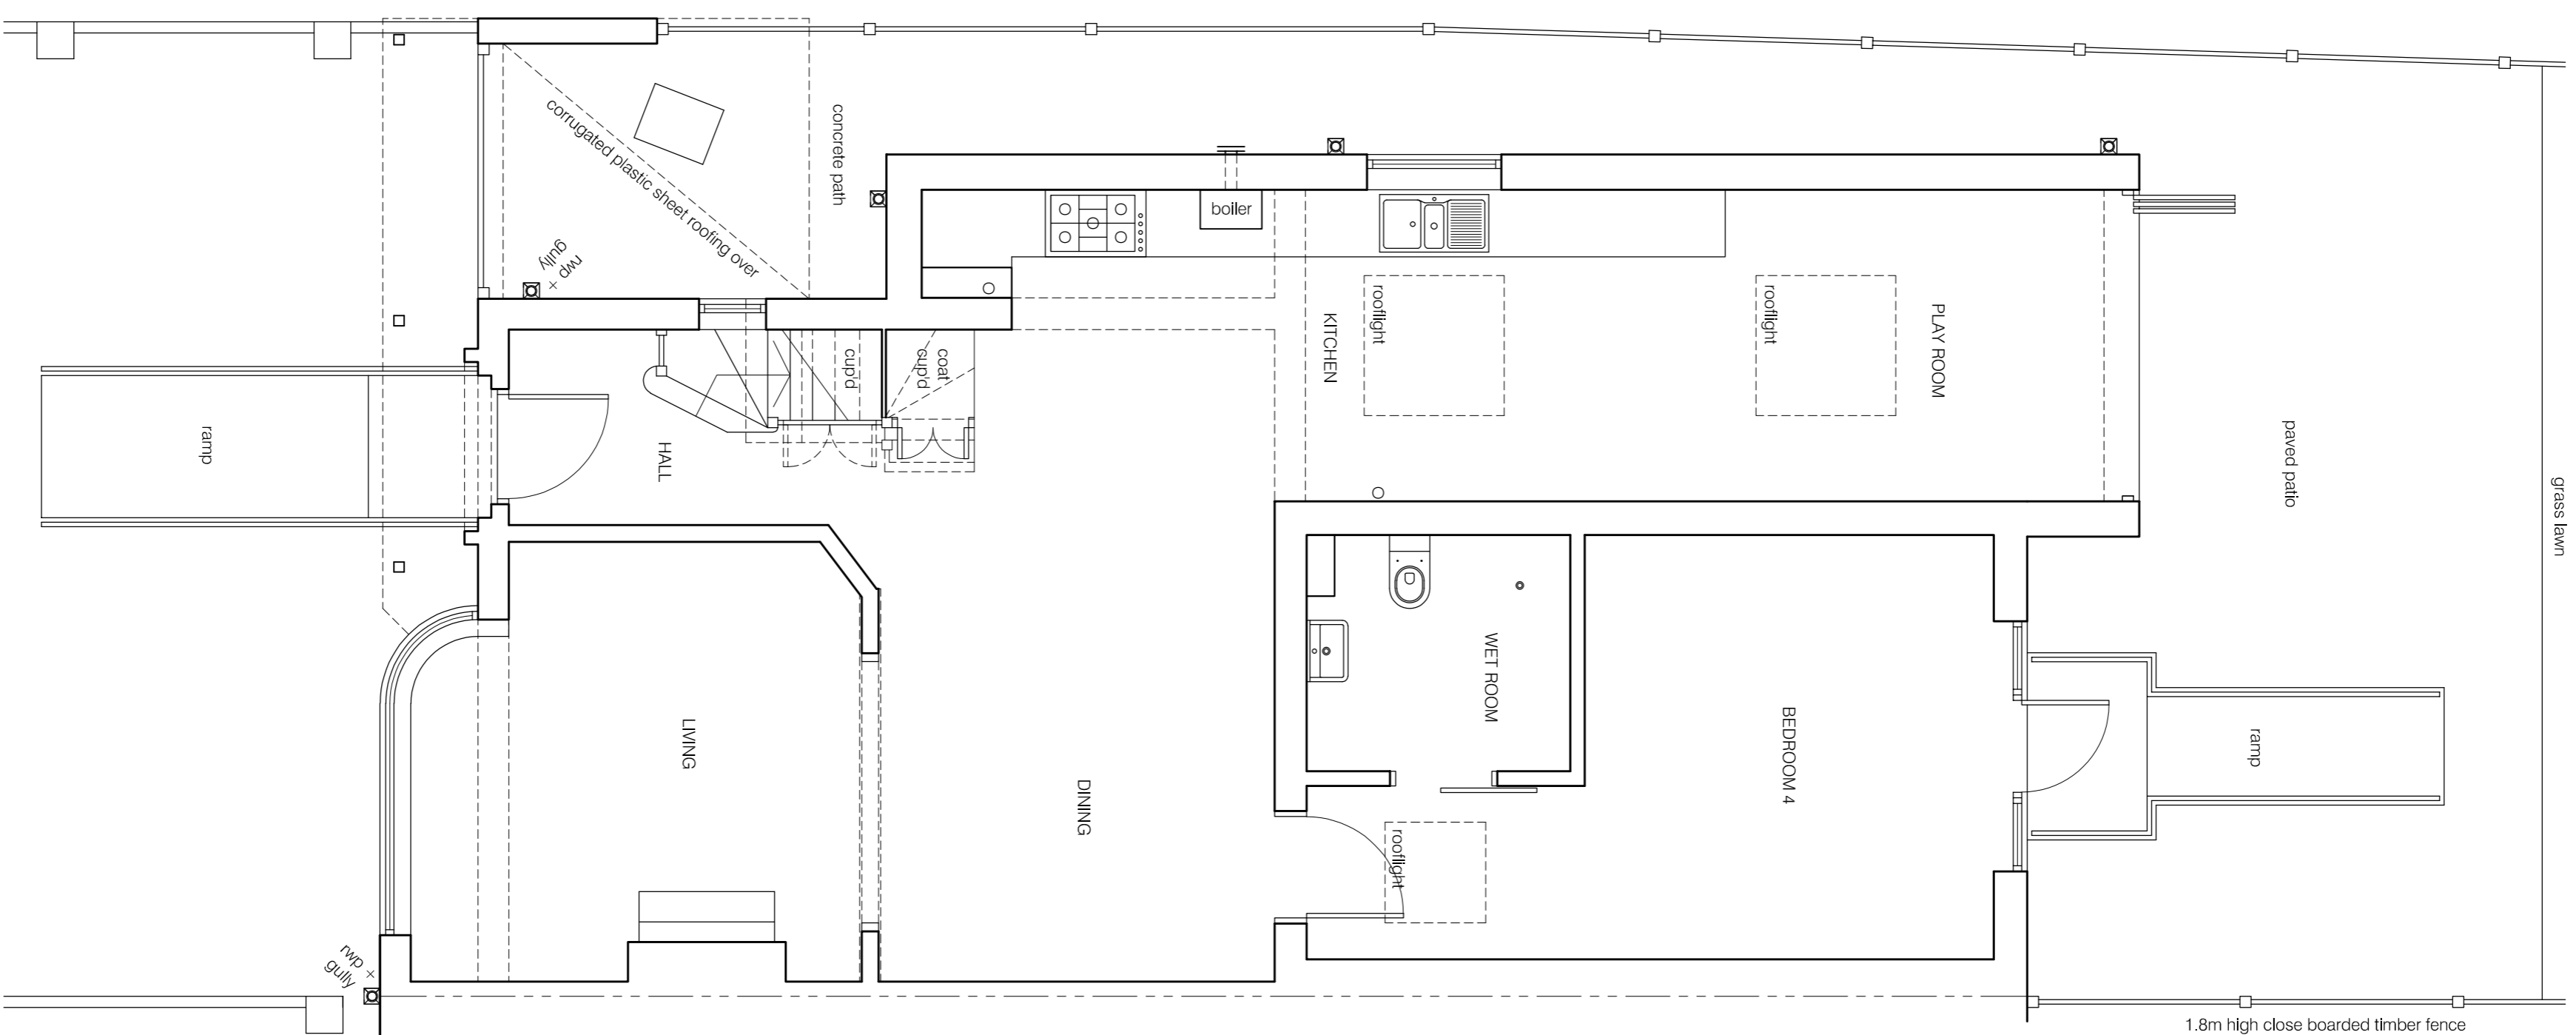


- NOTES:
1. THIS DRAWING IS THE COPYRIGHT OF COBA DESIGN LTD AND MAY NOT BE REPRODUCED WITHOUT THEIR PERMISSION.
 2. THIS DRAWING IS TO BE READ IN CONJUNCTION WITH ALL RELEVANT SUB-CONTRACTORS AND COBA DESIGN DRAWINGS.
 3. THIS DRAWING IS NOT TO BE SCALED UNLESS FOR PLANNING PURPOSES. SETTING OUT TO BE FIGURED DIMENSIONS.

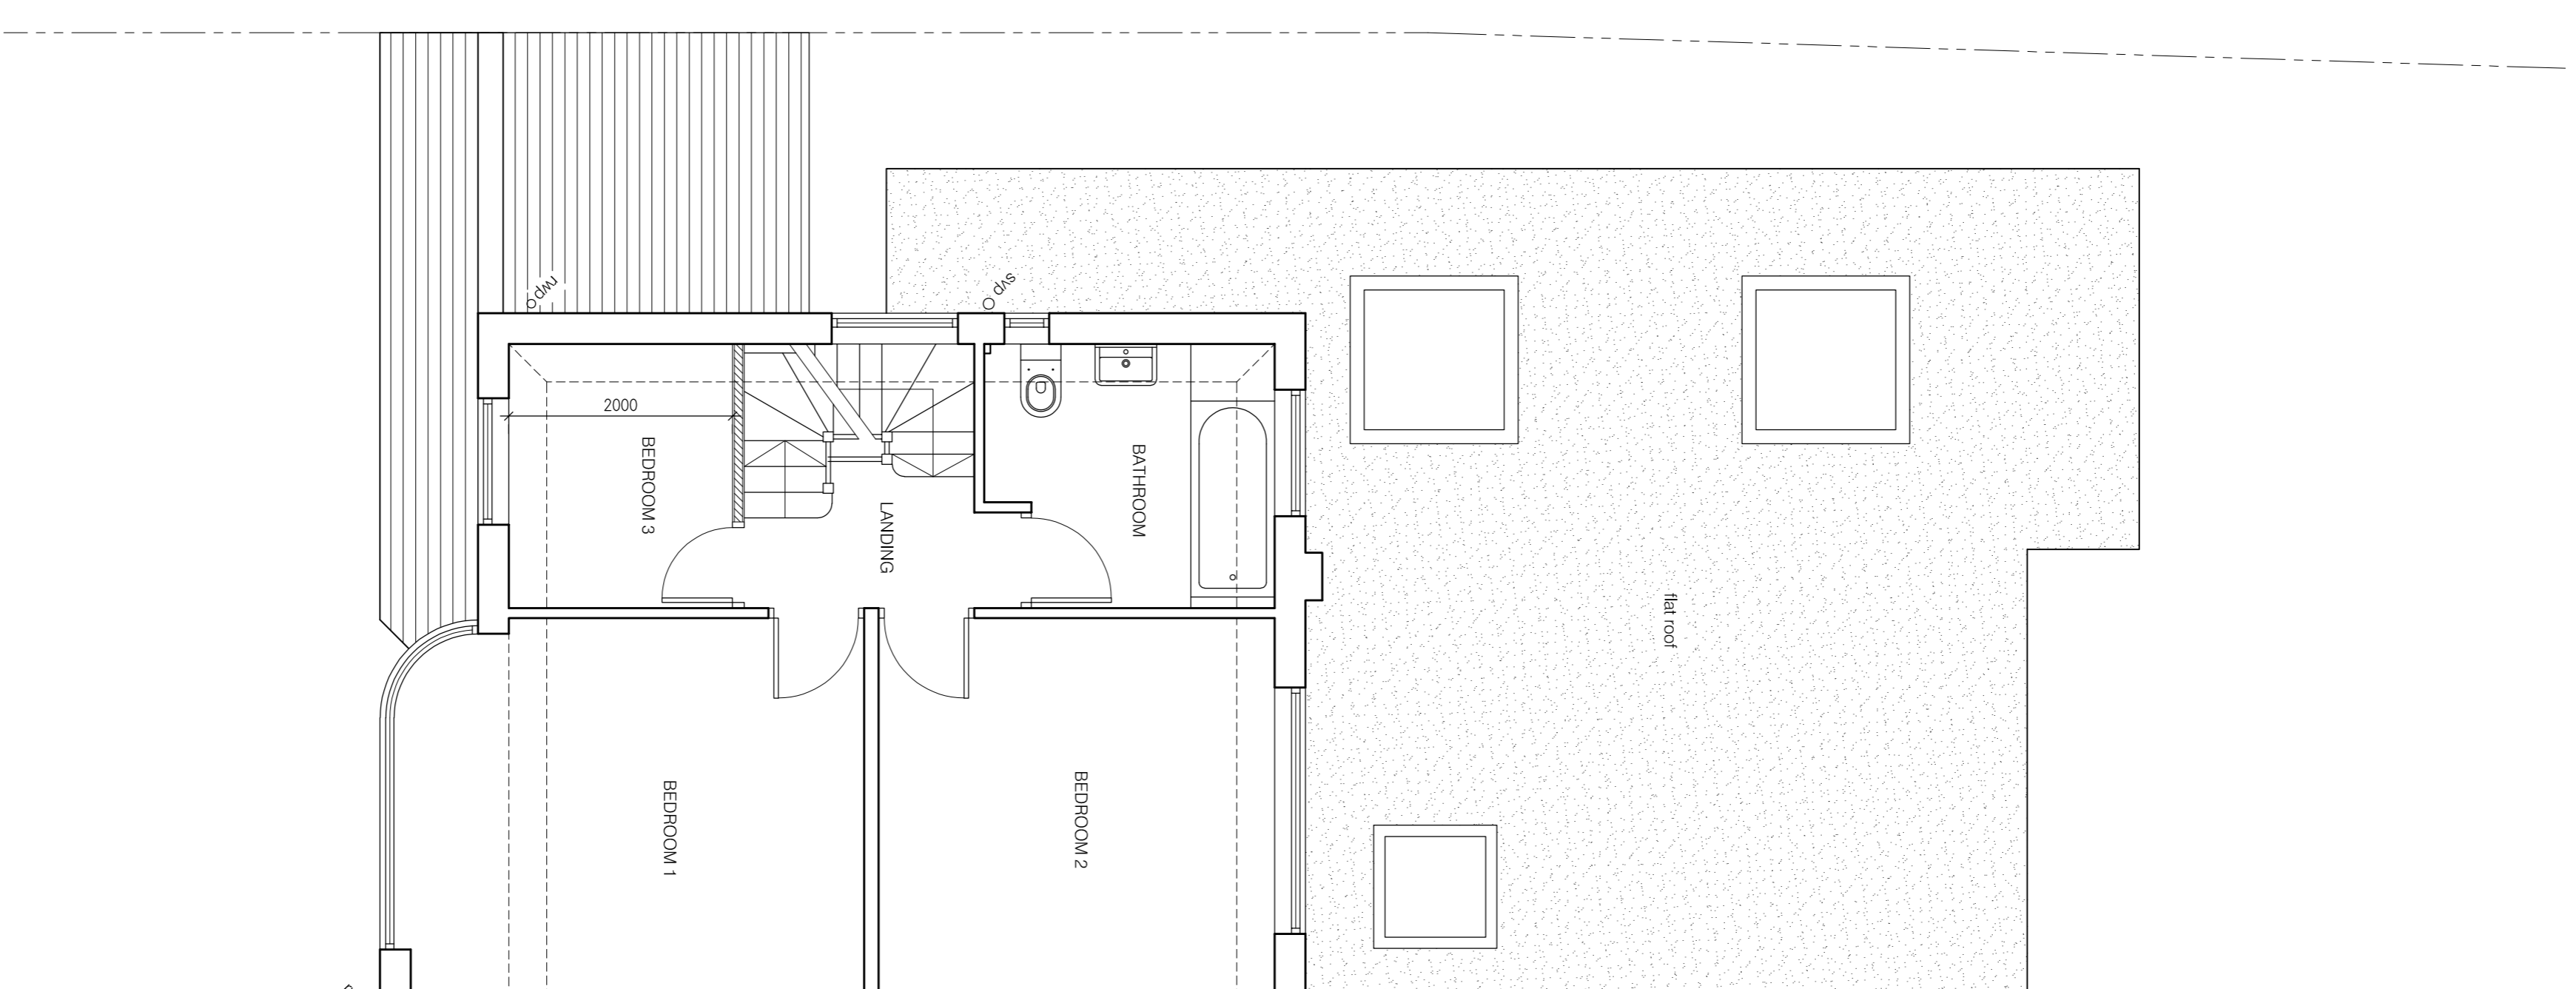

GROUND FLOOR PLAN
SCALE 1:50

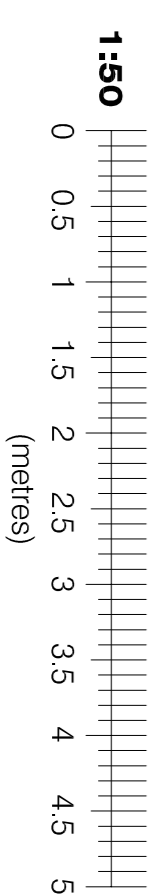

FIRST FLOOR PLAN
SCALE 1:50

Rev.	Date	Revisions

COBAdesign
Building Design Consultants

t: 07725 175224
e: gerard@cobadesign.co.uk
w: www.cobadesign.co.uk

Client
MIR AND MRS JOHNSON

Job Title
**60 WAVERLEY ROAD
STONELEIGH
EPSOM
KT17 2LS**

Drawing Title
**LOFT CONVERSION
GROUND FLOOR PLAN AND
FIRST FLOOR PLAN**

Scale 1:50 @ A1

Date FEB 24 Drawn G.J.

Drawing No. A1/120/20 Rev.

Plot Date: 20 FEBRUARY 2024