




KAREN BRADLEY - CHARTERED ARCHITECT
35 GREENFIELDS RD DEREHAM NR20 3TE
Tel. : 01362 853160 Mob. : 07799303360
email - karenbradleyarchitect@gmail.com

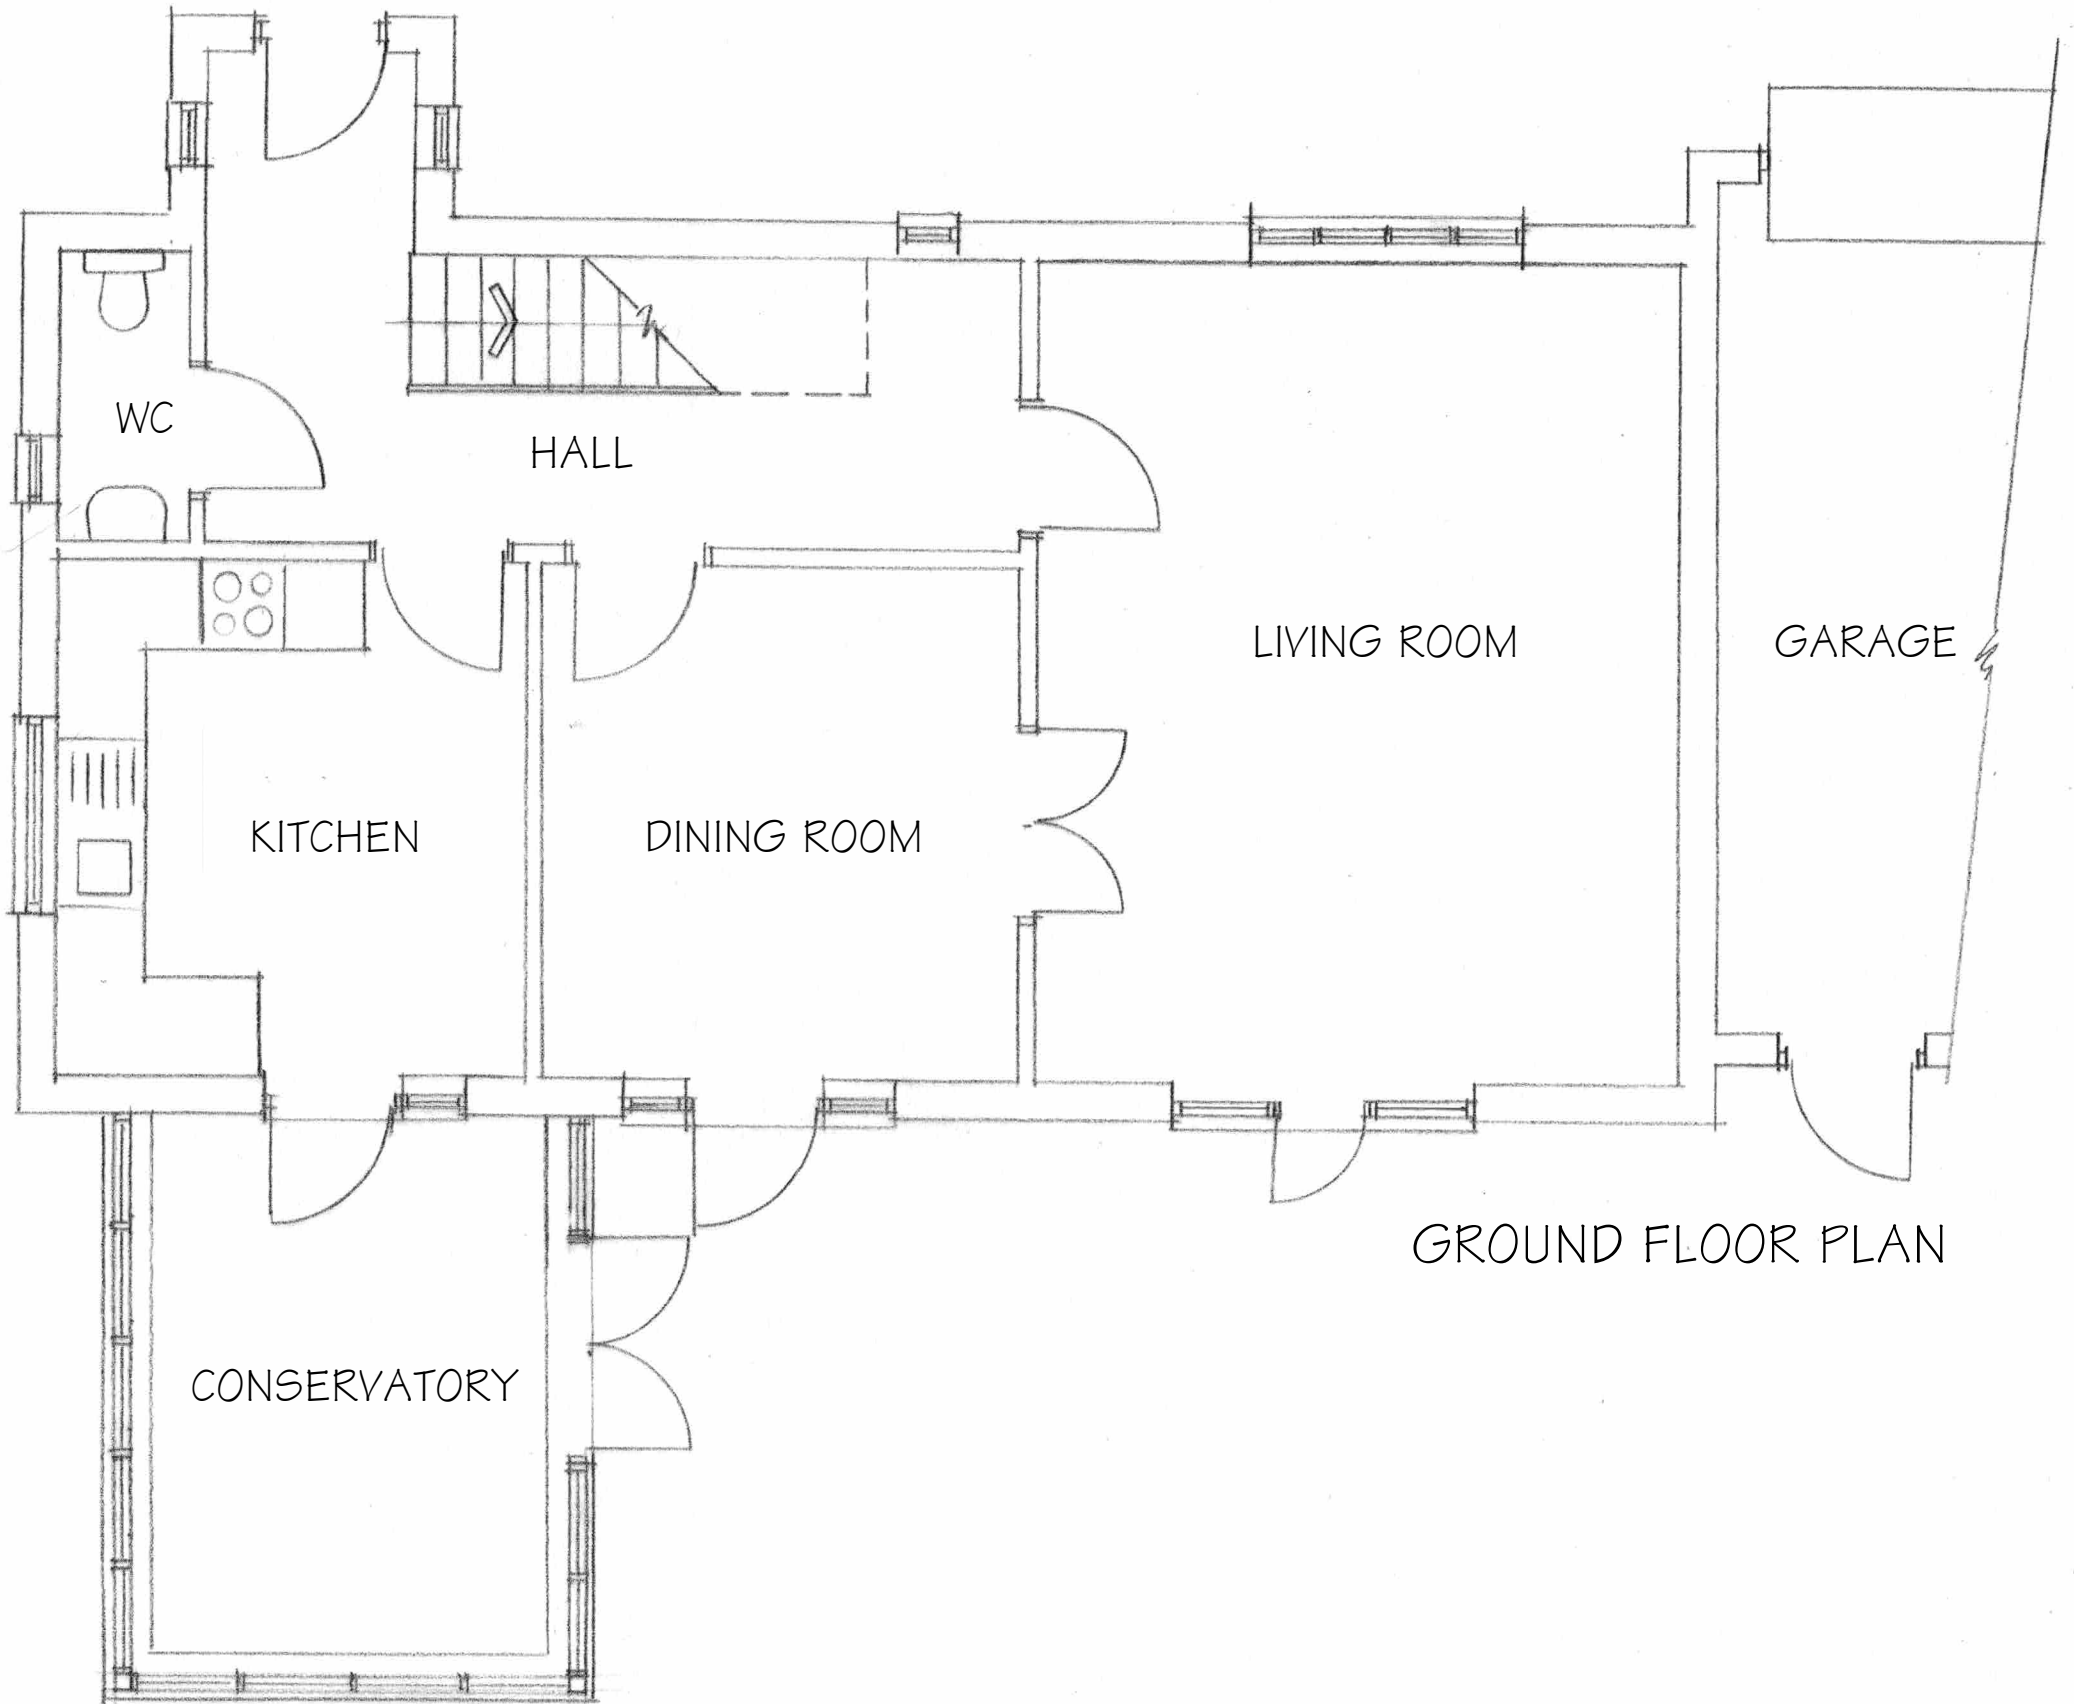


PROPOSED EXTENSION TO 1 SPRINGFIELD CHASE., LONG STRATTON
Existing Ground Floor Plan - Scale 1:50 @A3
Dwg no. 24/02/01

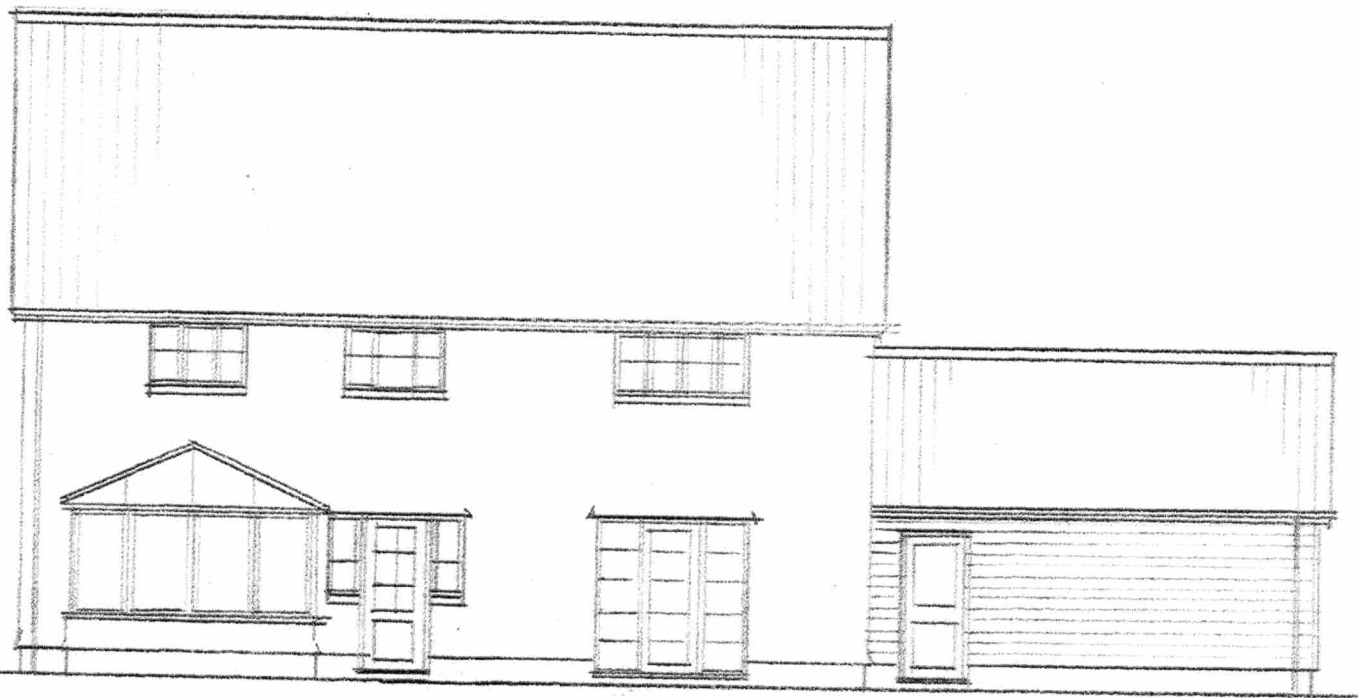

REAR

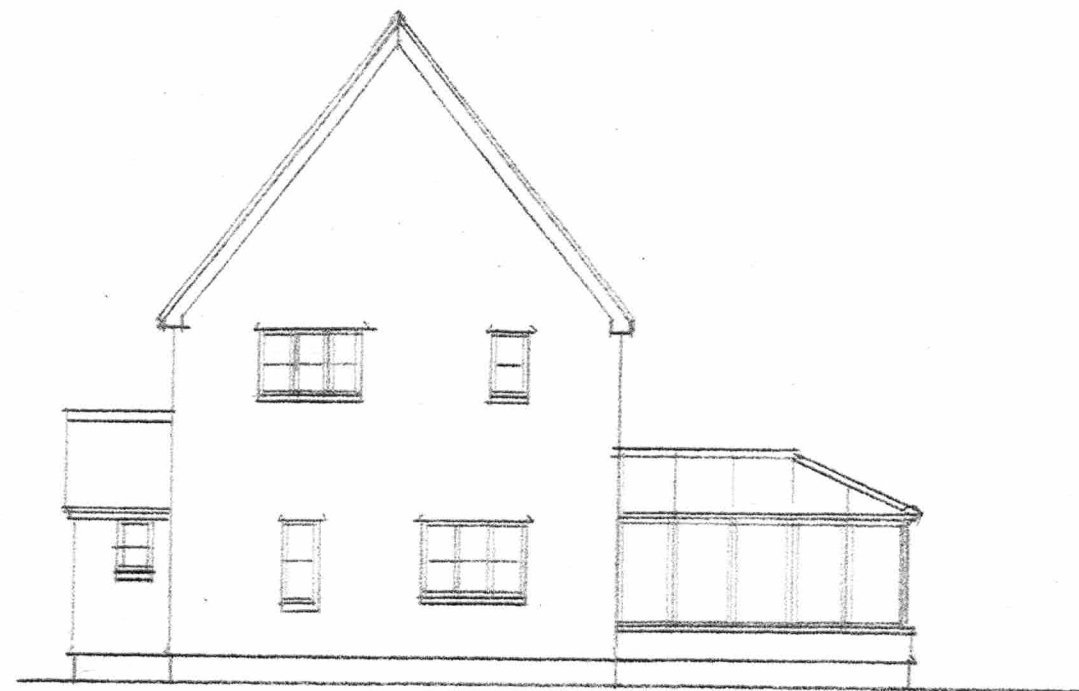

SIDE

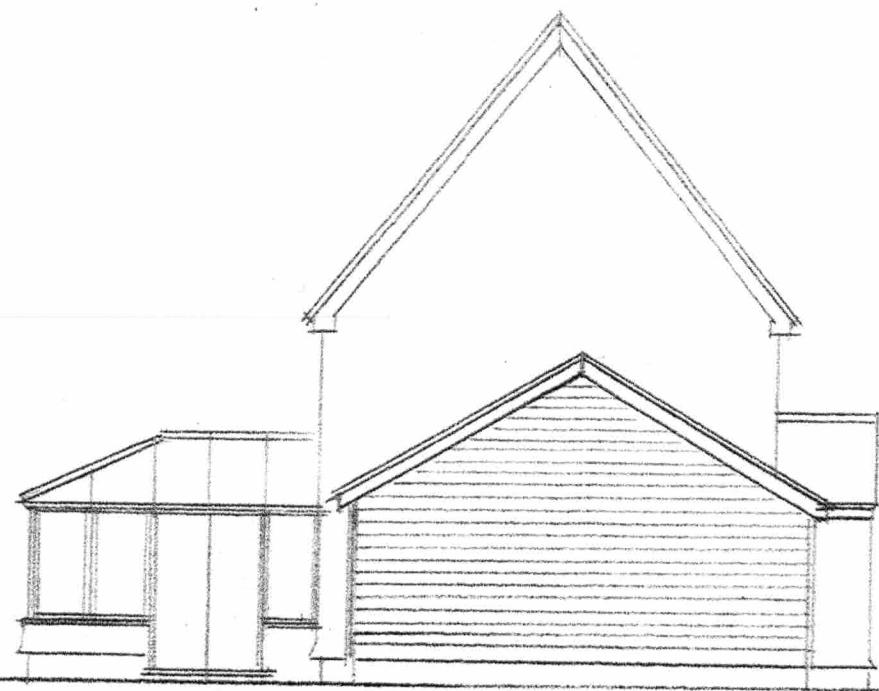

SIDE