


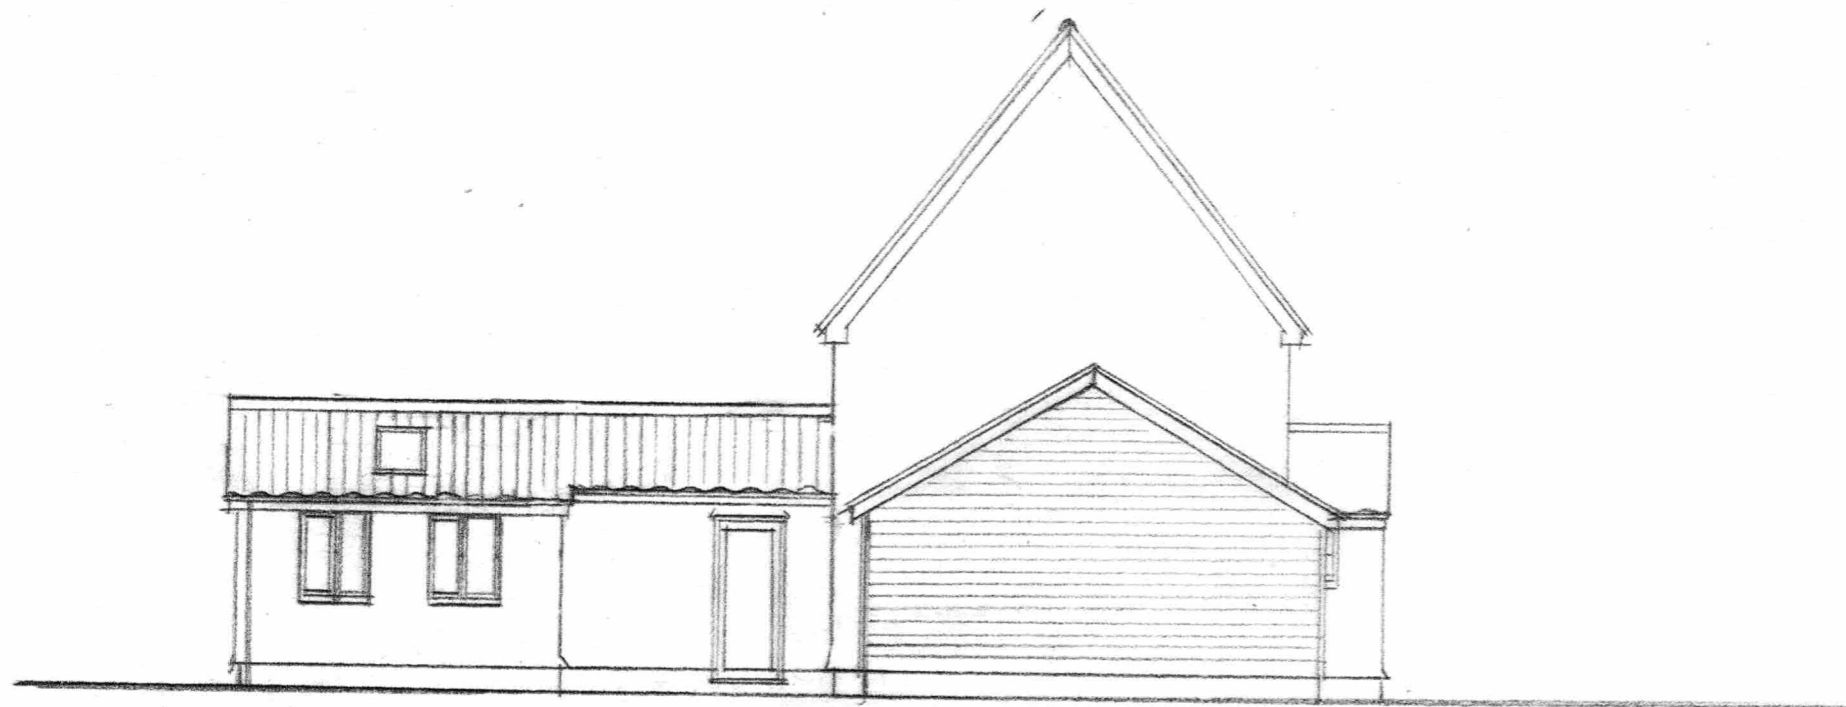

REAR




SIDE



SIDE

KAREN BRADLEY - CHARTERED ARCHITECT
35 GREENFIELDS RD DEREHAM NR20 3TE
Tel. : 01362 853160 Mob. : 07799303360
email - karenbradleyarchitect@gmail.com

PROPOSED EXTENSION TO 1 SPRINGFIELD CHASE., LONG STRATTON
Proposed Elevations - Scale 1:100 @A3
Dwg no. 24/02/04A

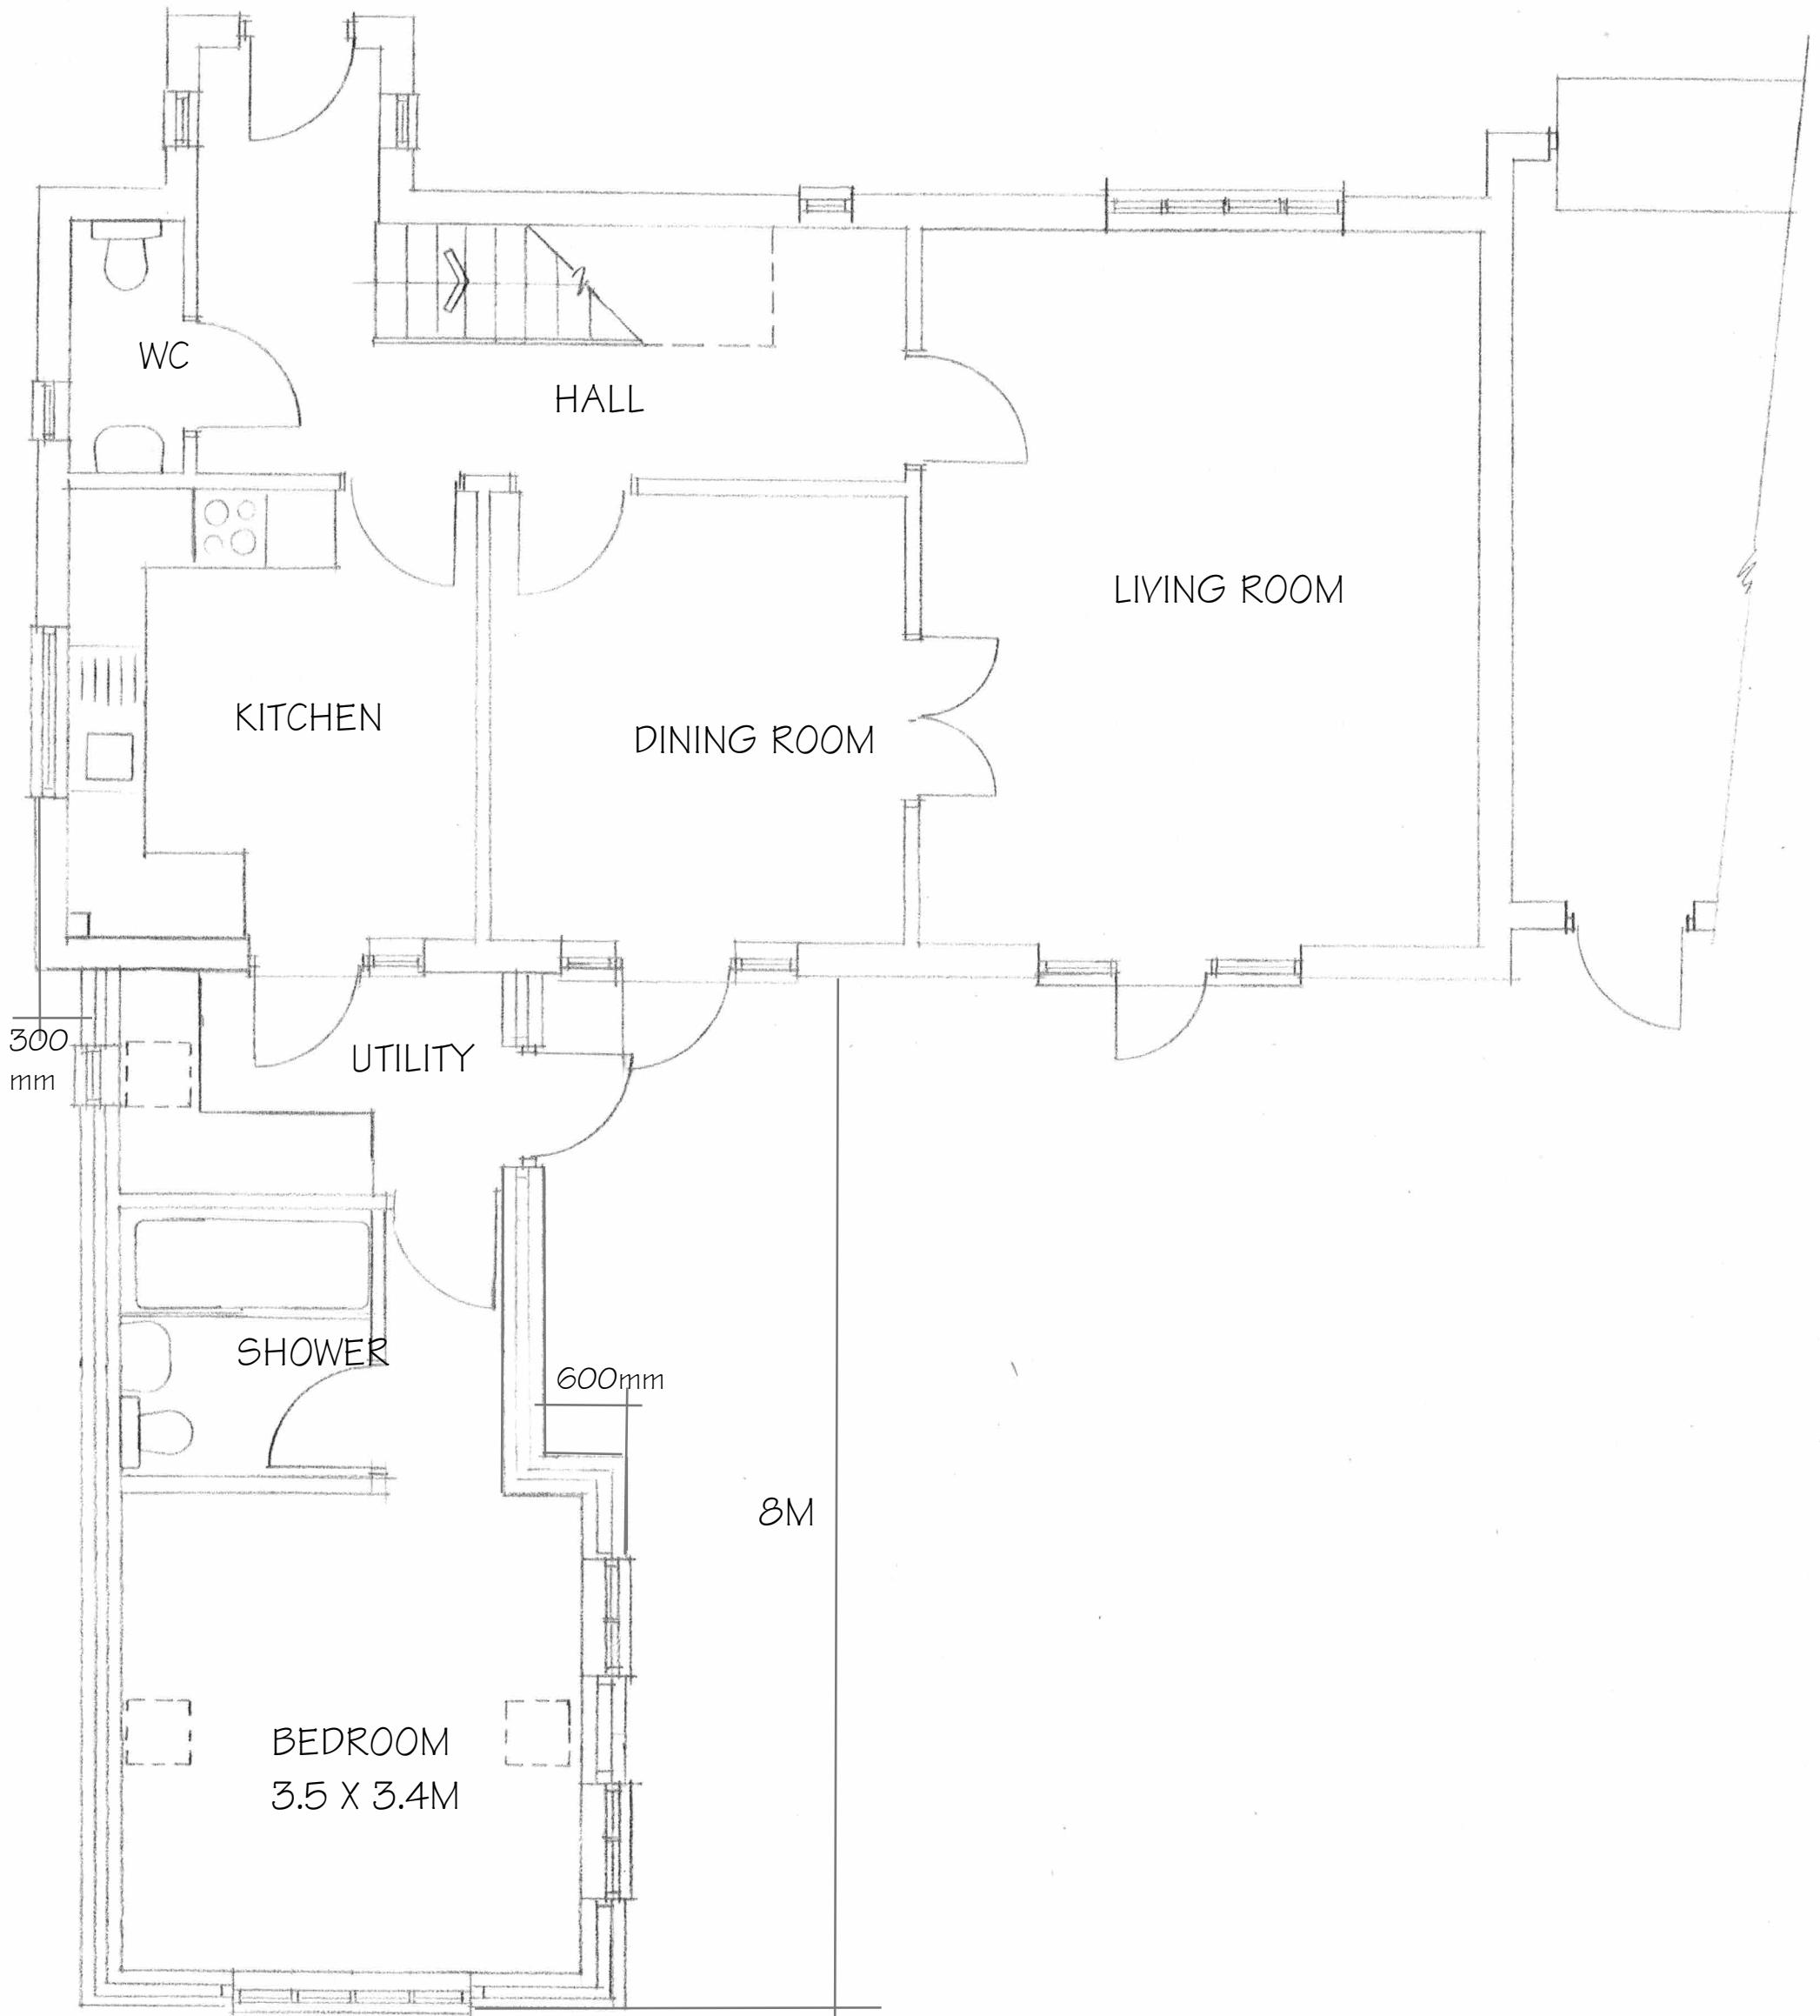

PROPOSED EXTENSION TO 1 SPRINGFIELD CHASE., LONG STRATTON
Proposed Ground Floor Plan - Scale 1:50 @A3
Dwg no. 24/02/03A