



Existing North Elevation
Scale: 1:100

Existing West Elevation
Scale: 1:100


Existing South Elevation
Scale: 1:100

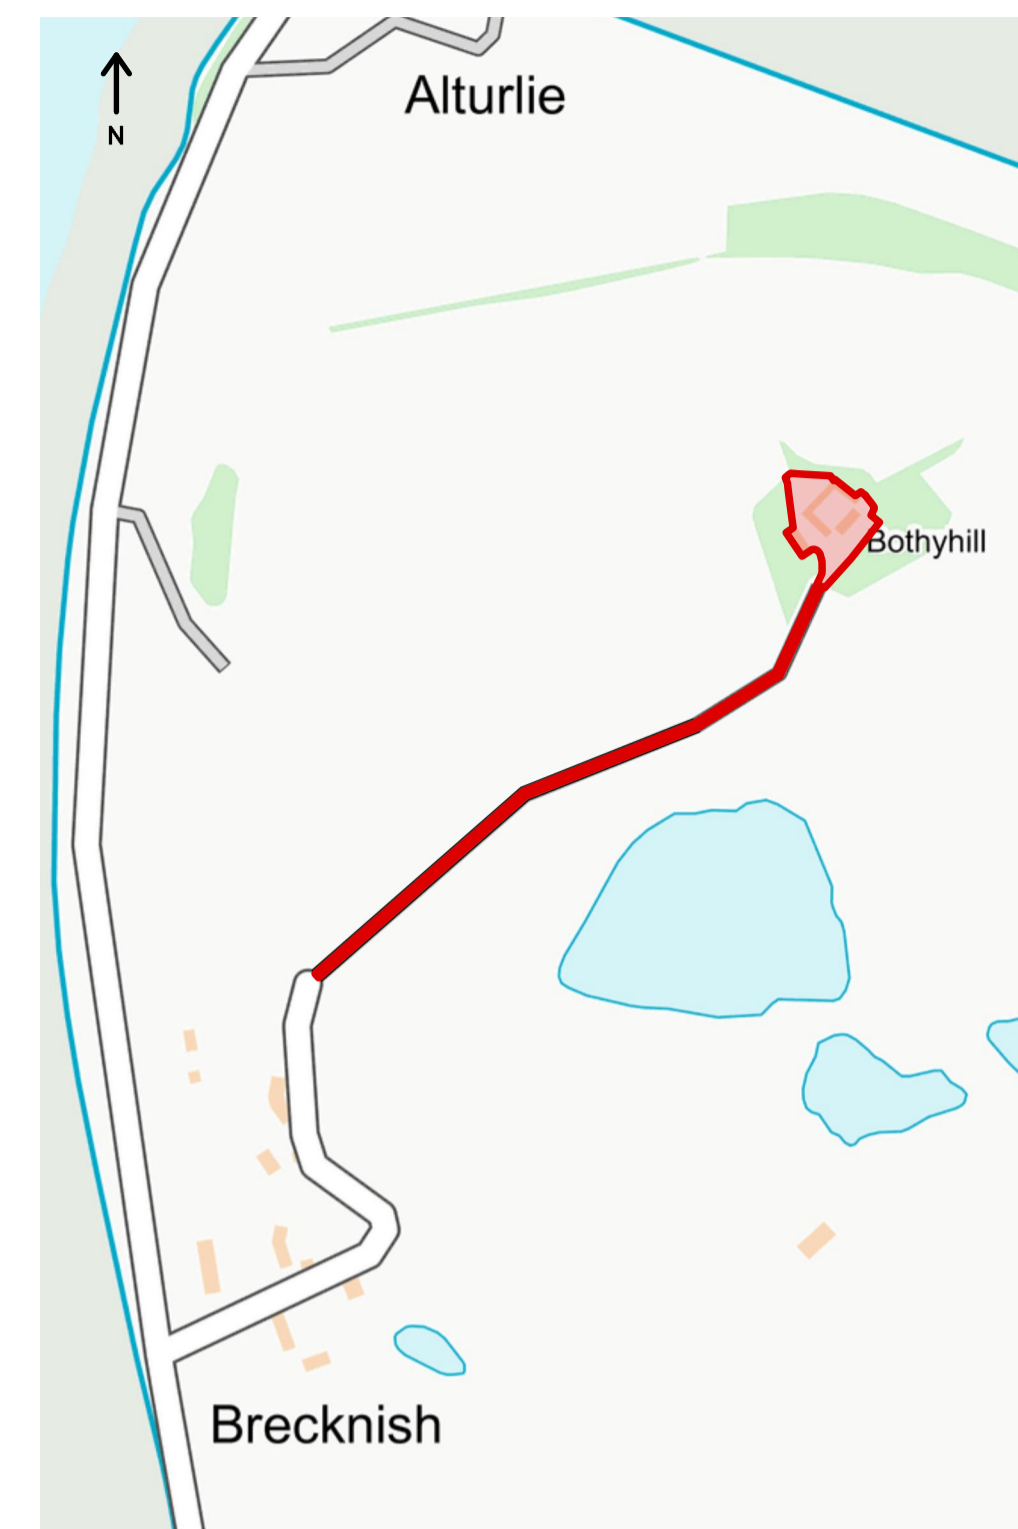

Wider Location Plan
Scale: 1:5000

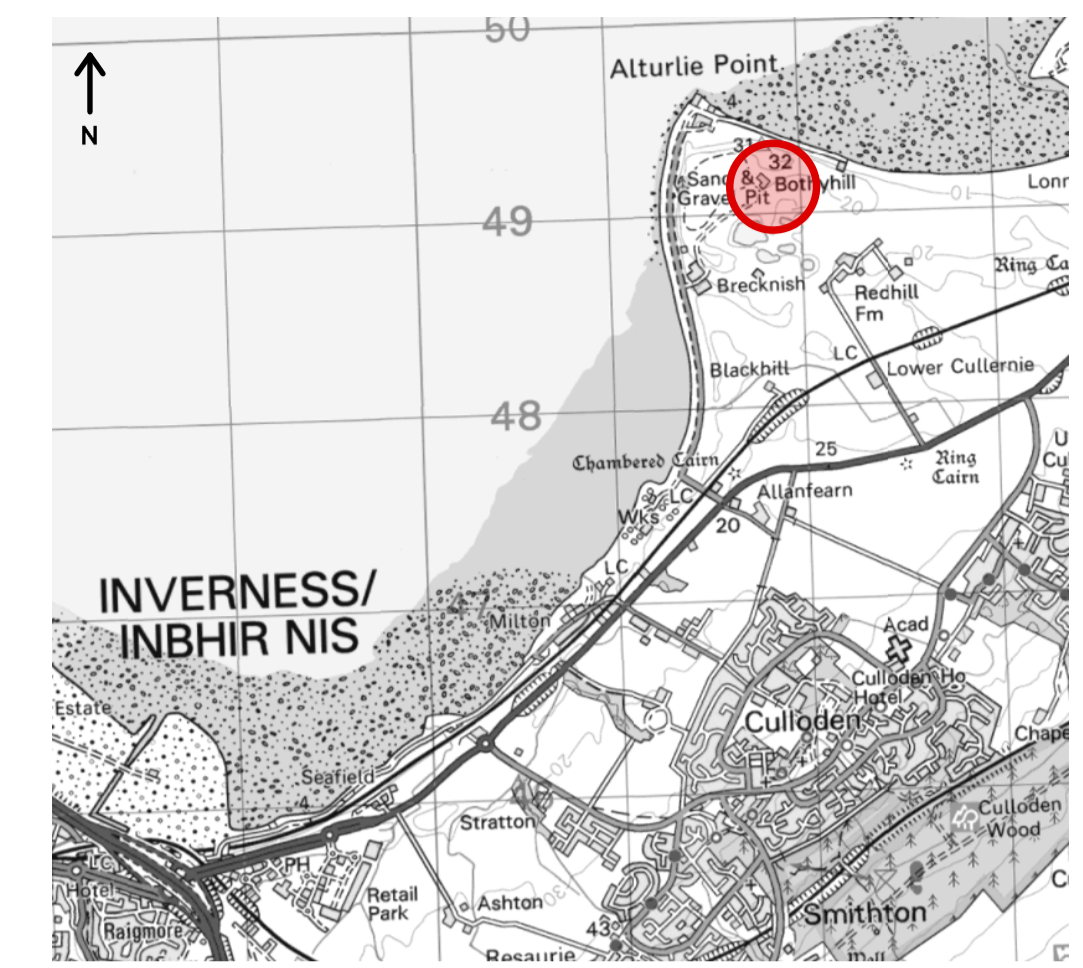


Location of Site in Relation to Inverness
Not to scale

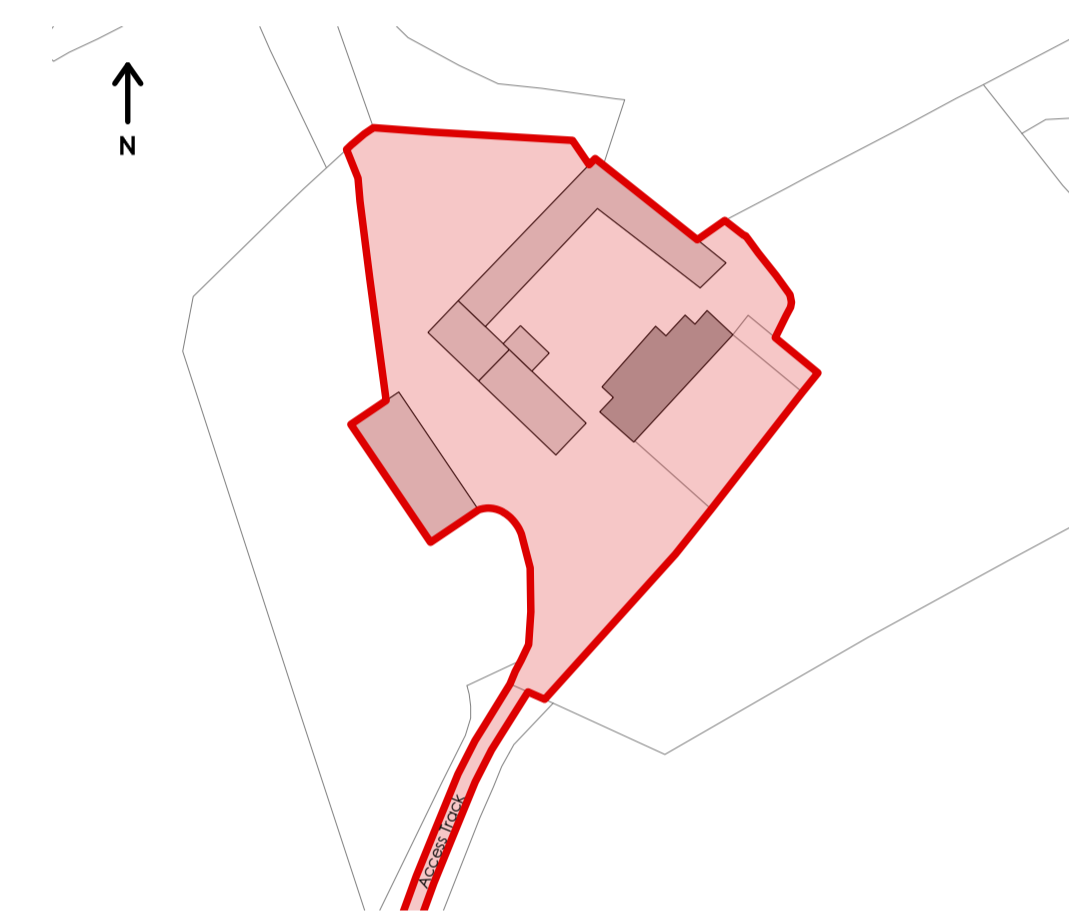


Location Plan
Scale: 1:1000

- Site development boundary.
 Approximate site development boundary area:
4275m²

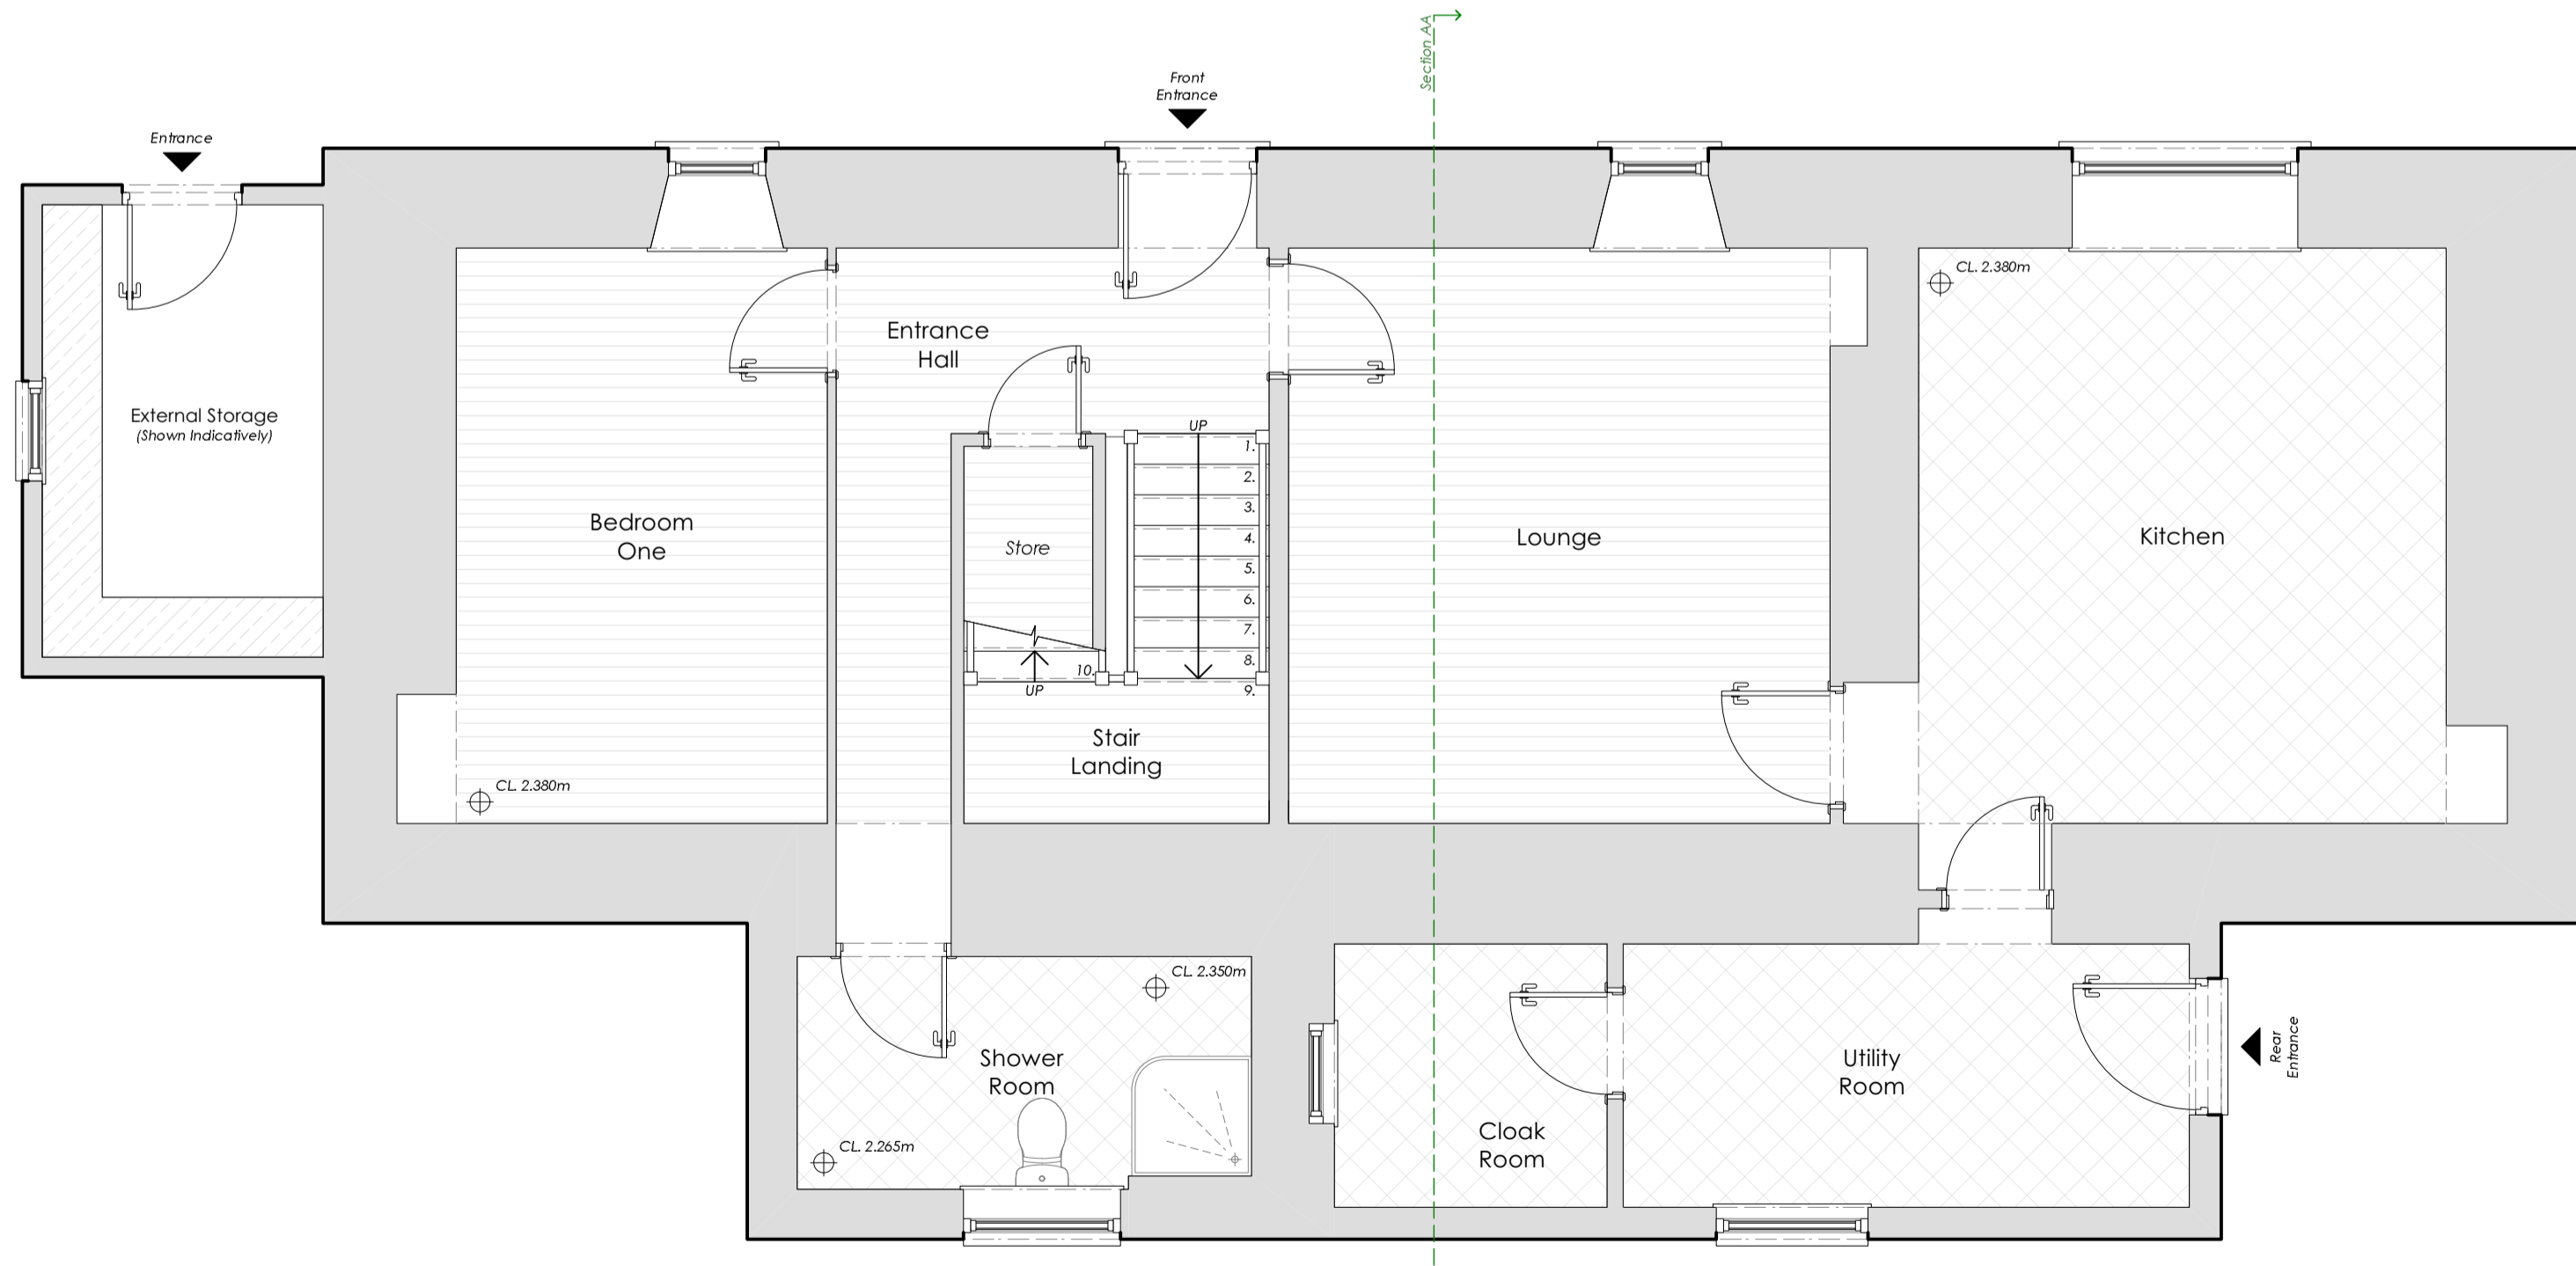

Existing Ground Floor Plan
Scale: 1:50

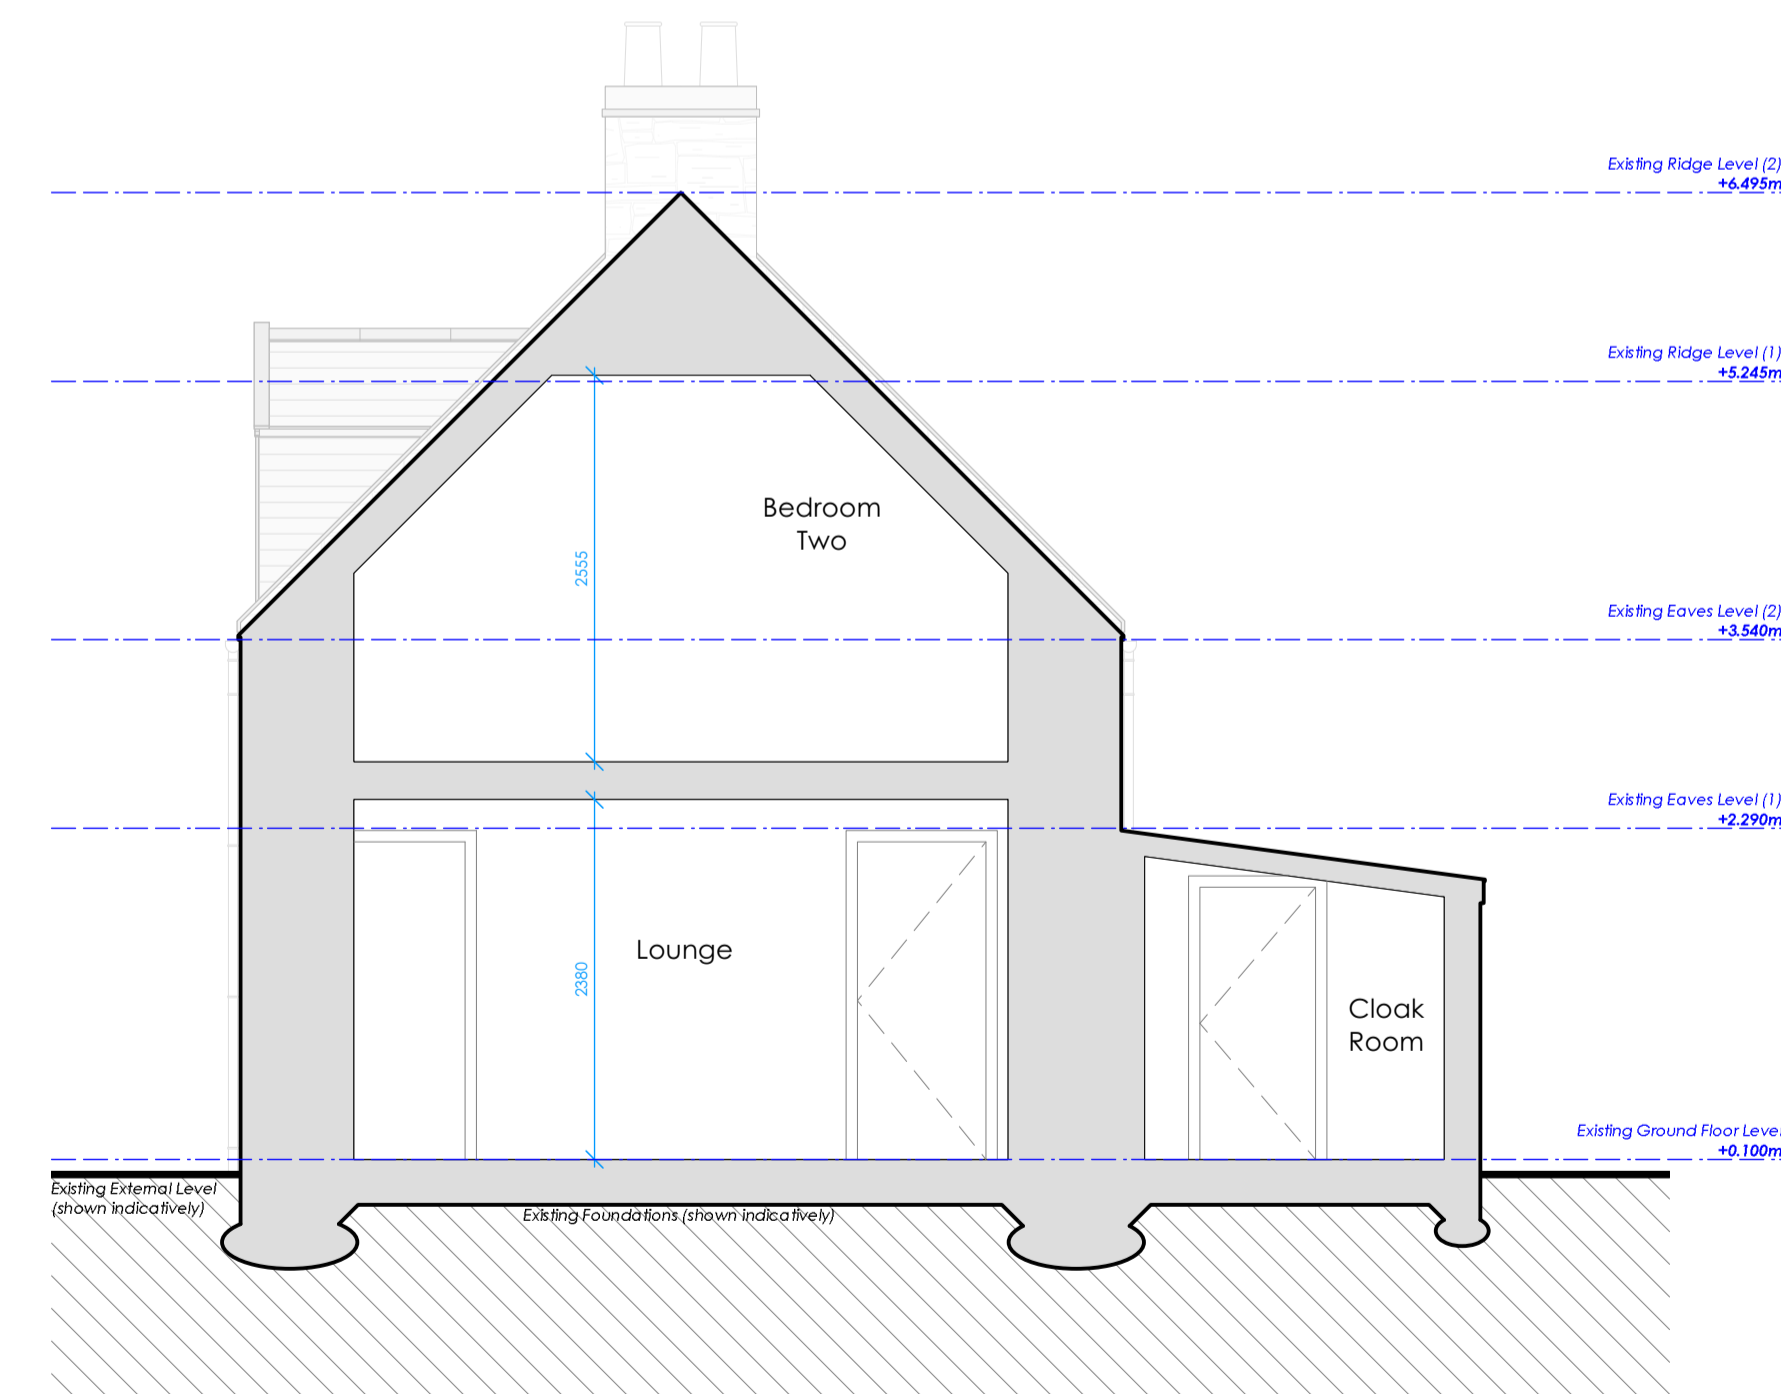

Existing Section AA
Scale: 1:50



HEAD OFFICE - MORAY
 St Brendans, 69 South Guildry Street, Elgin,
 IV30 1QN
 01343 340020
 HIGHLANDS
 4 Bridge Street, Naim, Highlands, IV12 4EJ
 01667 300230
 m 0781 3872818 w cmdesign.biz e office@cmdesign.biz

LOSSIEMOUTH OFFICE
 Elie, James Street, Moray,
 IV30 6BX
 01343 810175
 DEVON OFFICE
 01392 345566

Mr. T. Eagle
 Alterations & Replacement Extension to Existing
 Dwellinghouse of Bothyhill Farmhouse, Ferintosh Estate,
 Allanfean, Inverness, IV2 7HY

EXISTING SURVEY DRAWINGS
 Existing Floor Plans, Elevations & Section

Date: Amendments: Rev:
 Drawn By: D.Stewart Date: 29-Jan-24 Checked By: C.Mackay Date: 29-Jan-24

240001.EAGLE.01SV