

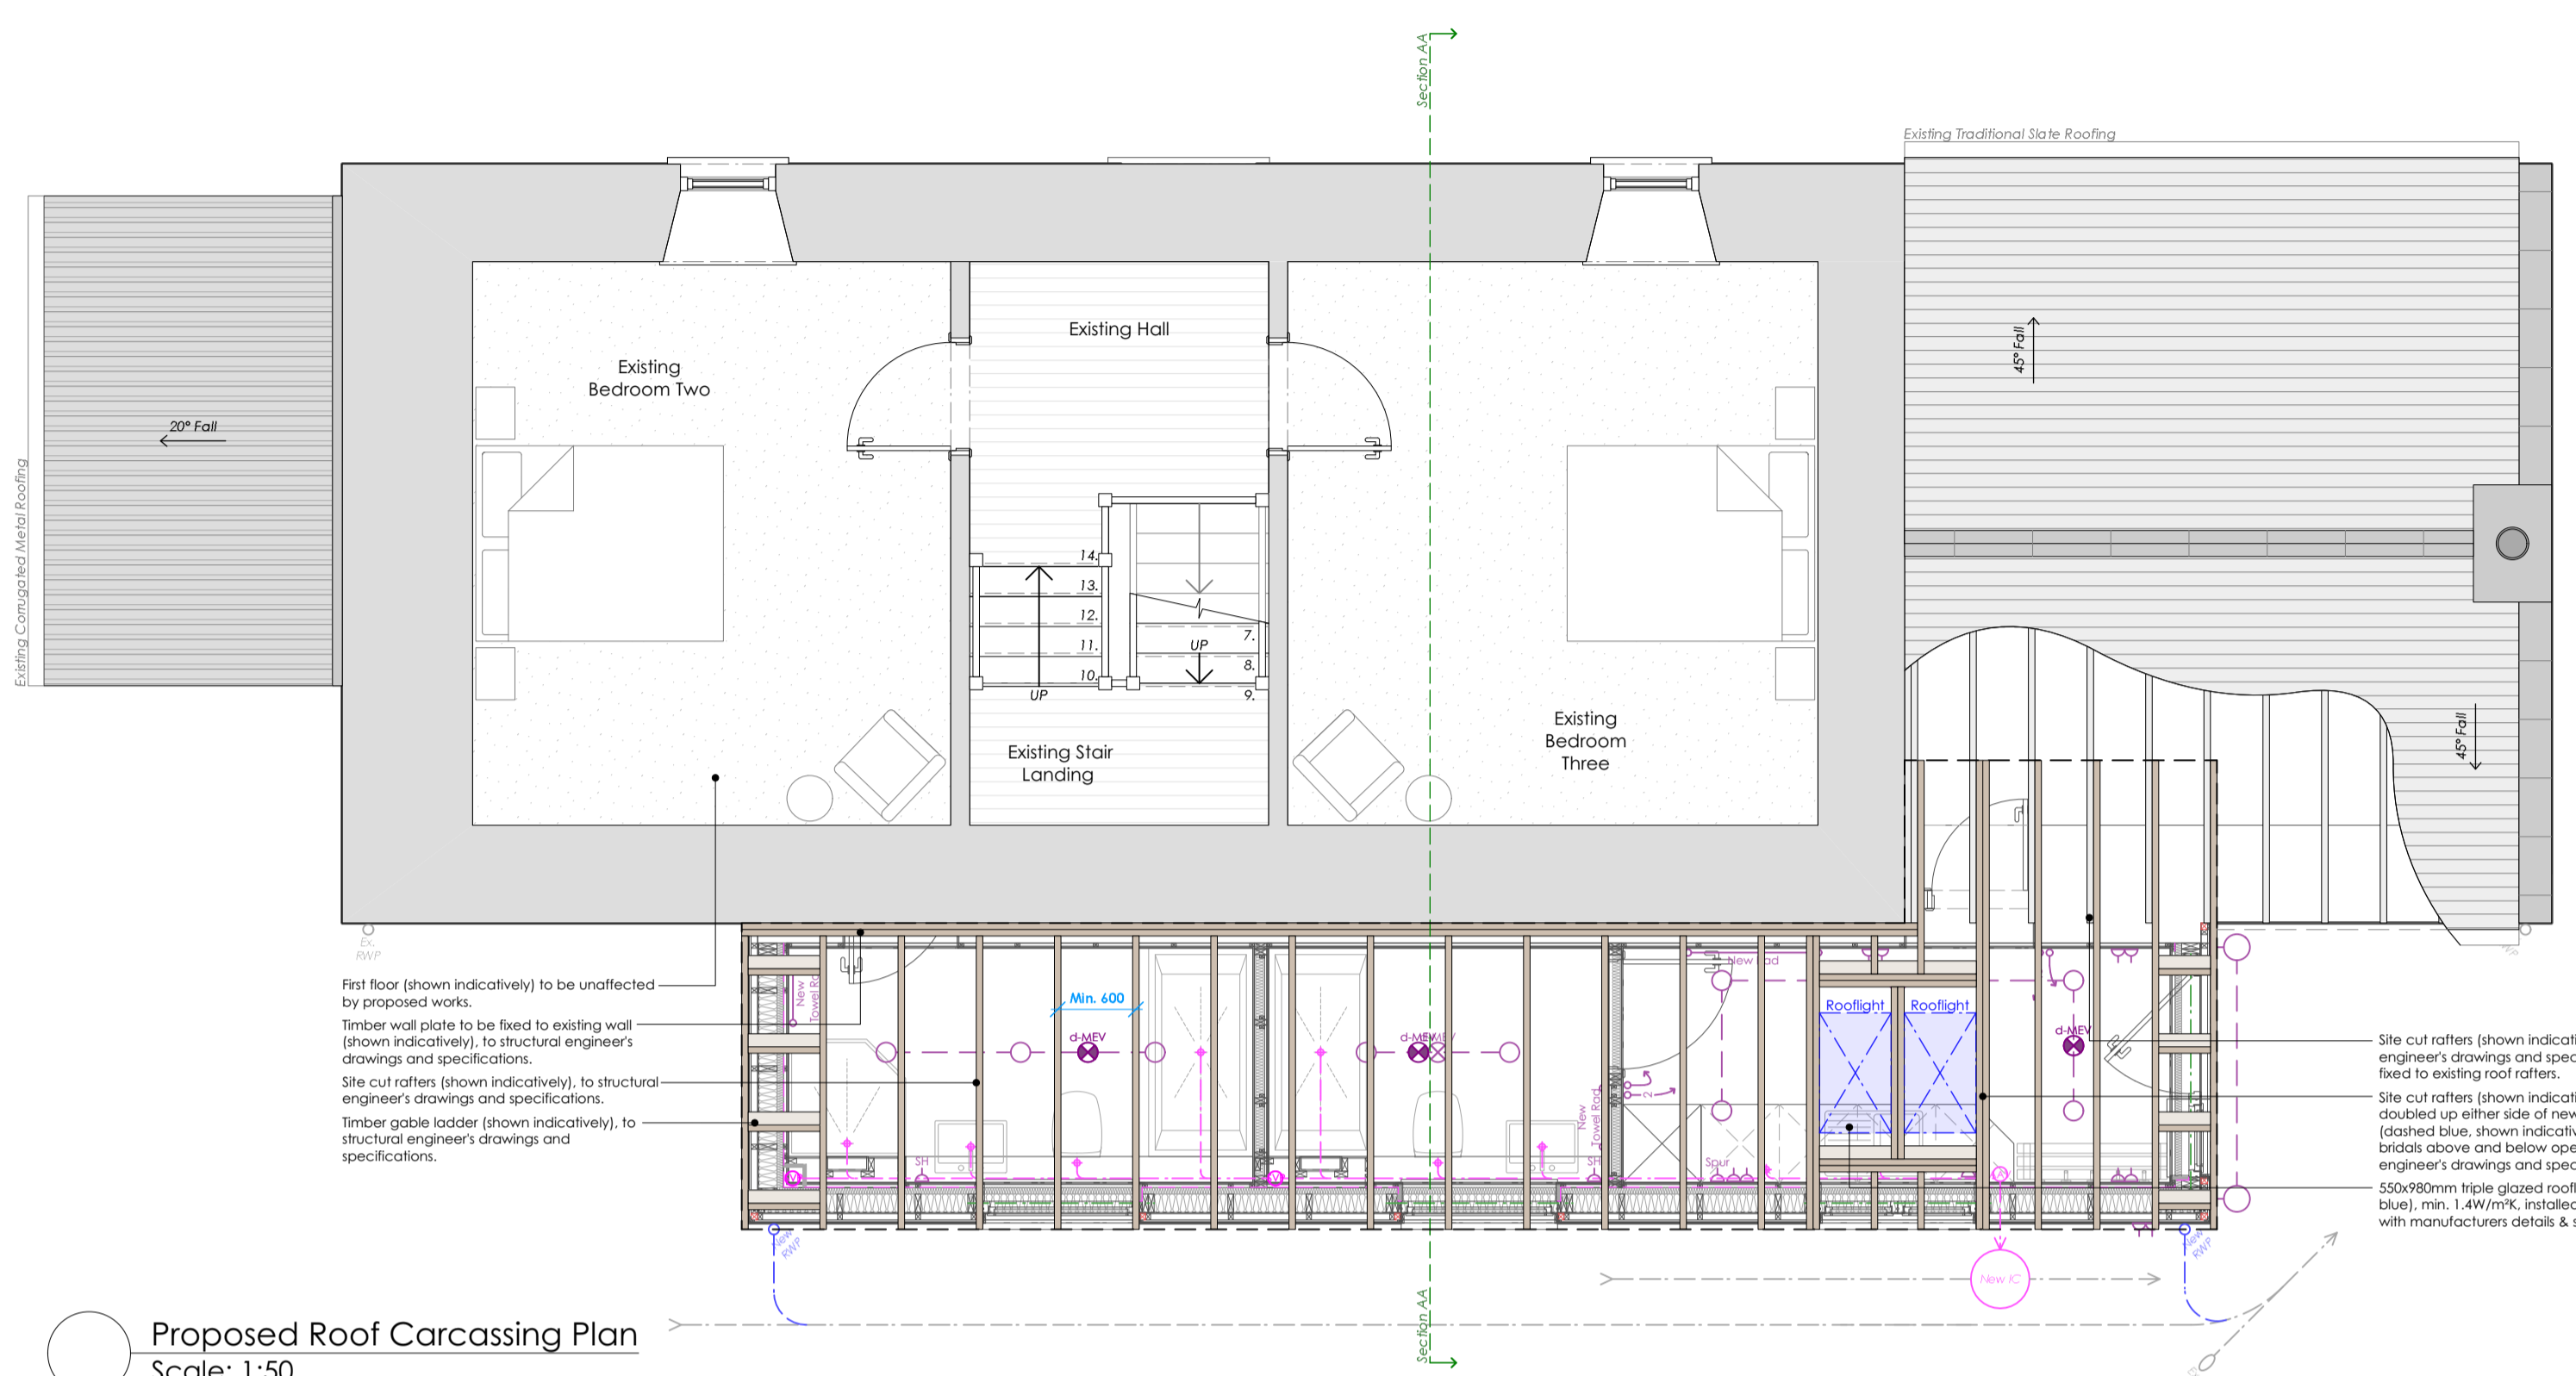


DO NOT SCALE OFF DRAWINGS. ALL SIZES ARE TO BE CHECKED CONFIRMED ON SITE PRIOR TO COMMENCEMENT OF WORKS/ORDERING OF MATERIALS. NO WORK TO COMMENCE BEFORE APPROPRIATE APPROVALS ARE GRANTED CONTRACTORS RESPONSIBILITY TO ENSURE POSSESSION OF APPROVED DRAWINGS




CONTRACTOR/CLIENT TO ENSURE THAT ONLY THE APPROVED BUILDING WARRANT DRAWINGS ARE USED FOR CONSTRUCTION

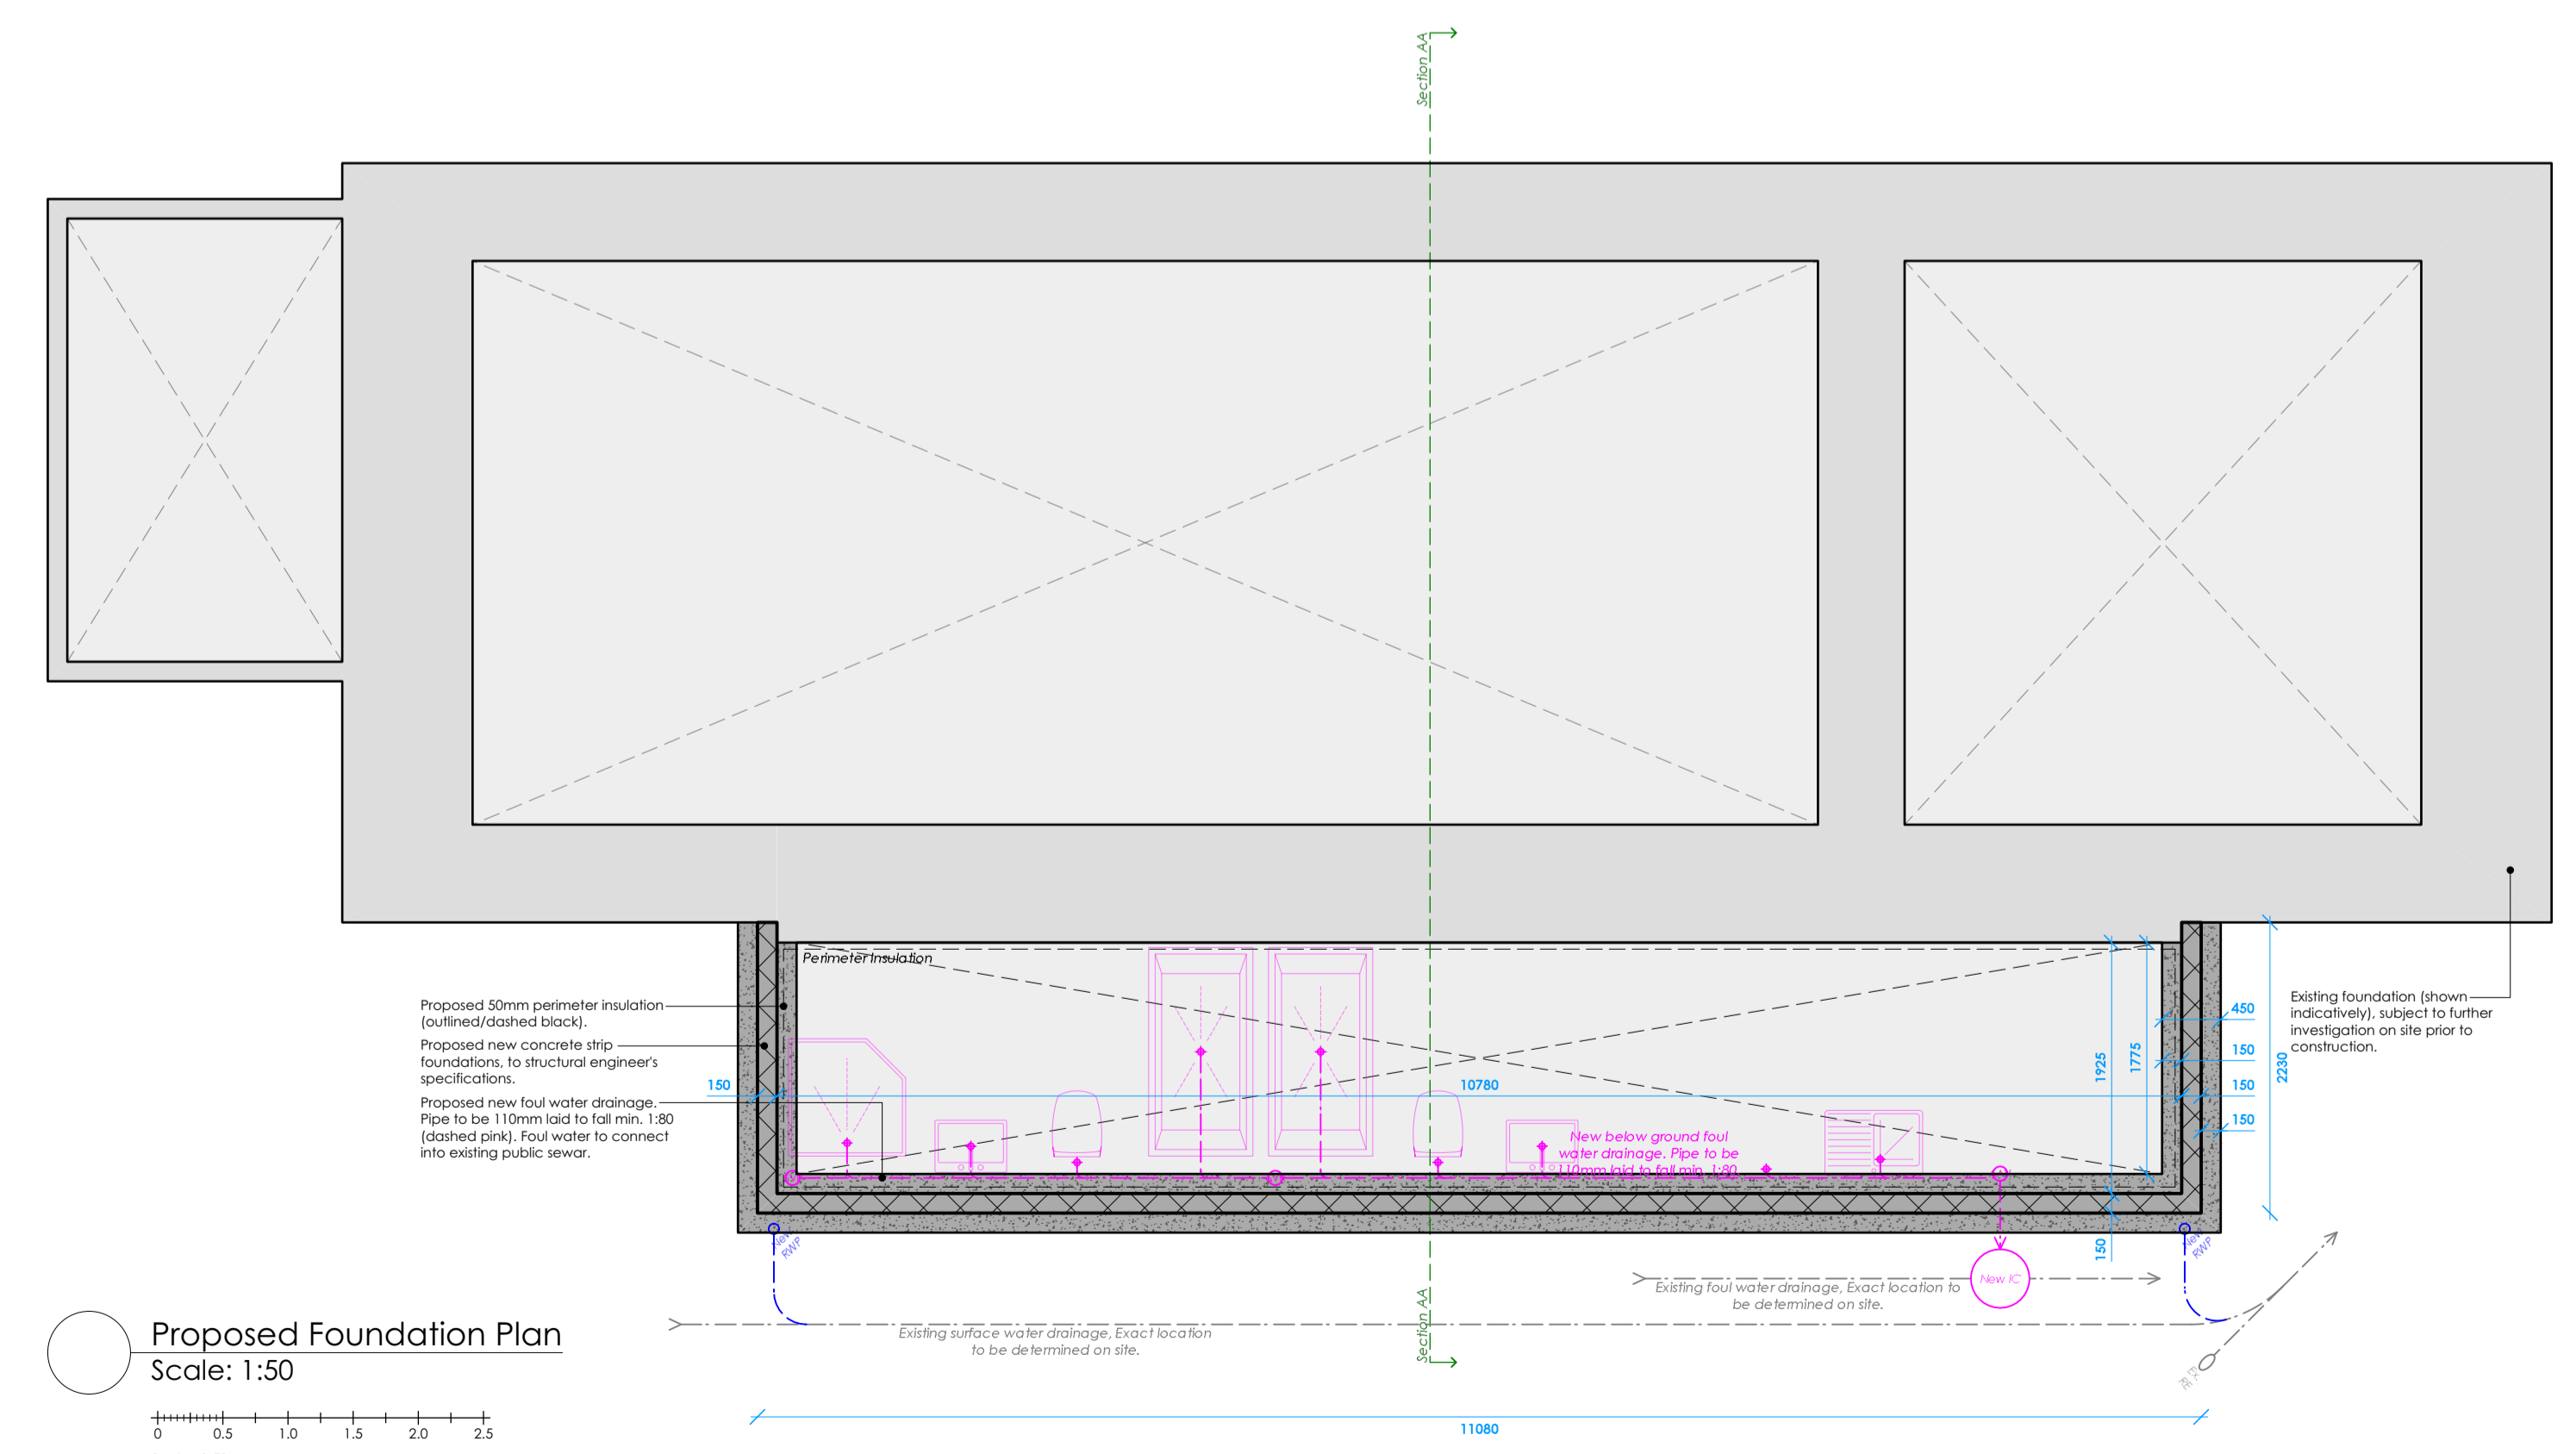

Proposed Roof Carcassing Plan
Scale: 1:50

 

Proposed Foundation Plan
Scale: 1:50

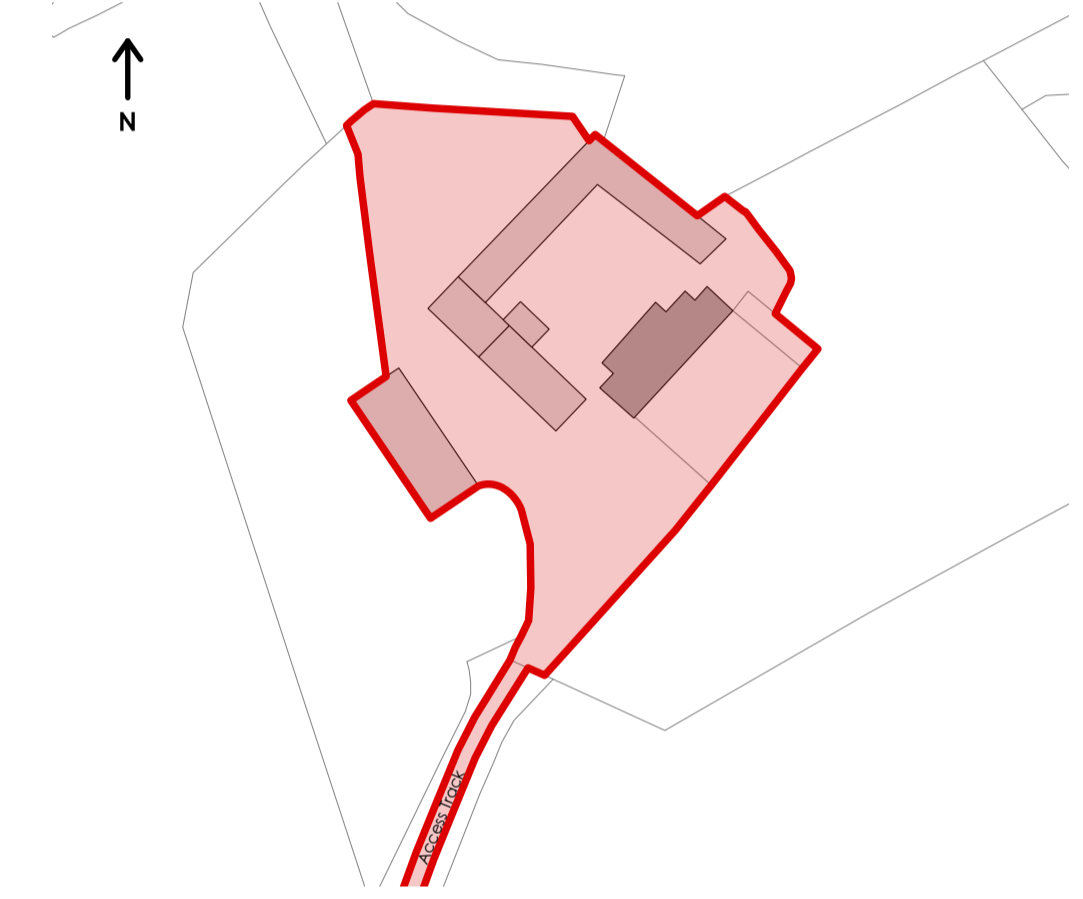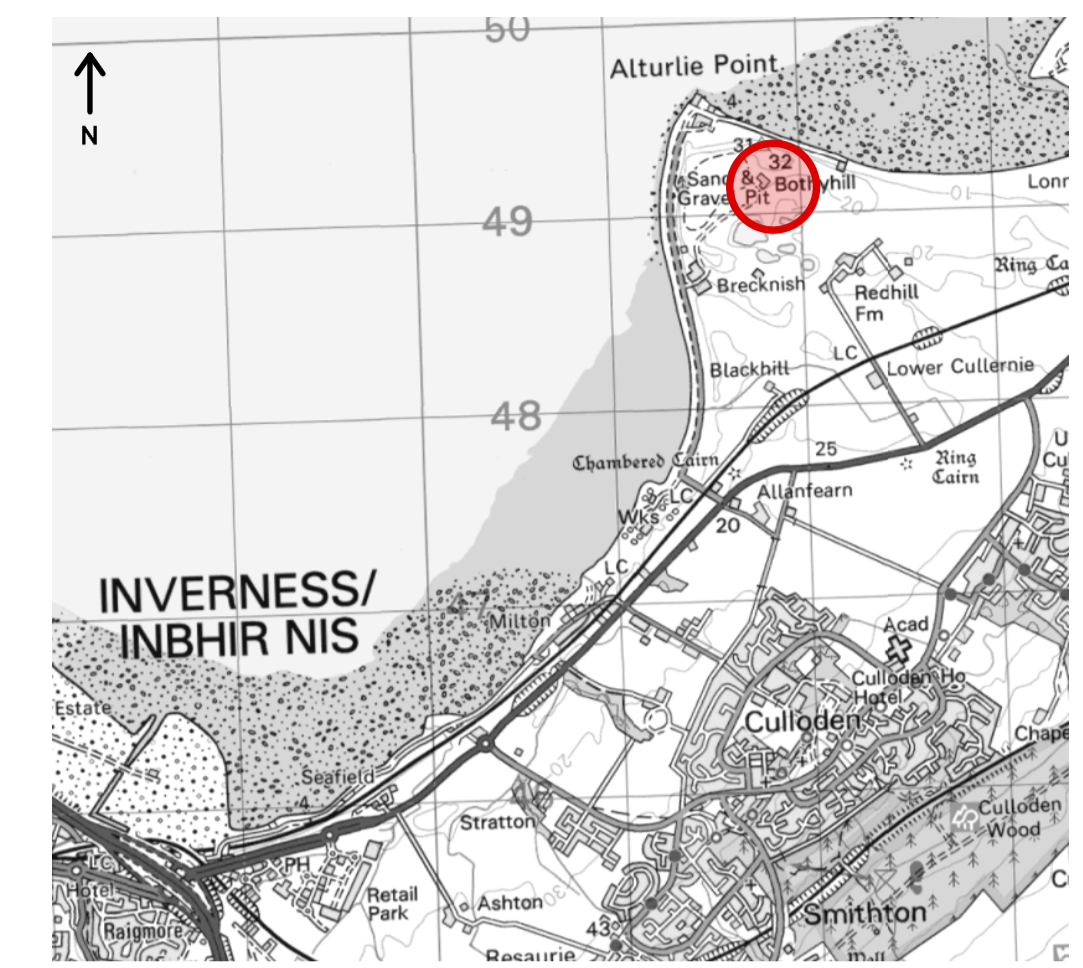 

cmdesign
architectural consultants

HEAD OFFICE - MORAY
St Brendans, 69 South Guildry Street, Elgin,
IV30 1QN
t 01343 340020
HIGHLANDS
4 Bridge Street, Naim, Highlands, IV12 4EJ
t 01667 300230
m 0781 3872818 w cmdesign.biz e office@cmdesign.biz

LOSSIEMOUTH OFFICE
Ellel, James Street, Moray,
IV30 6BX
t 01343 810175
DEVON OFFICE
t 01392 345566

Mr. T. Eagle

Alterations & Replacement Extension to Existing Dwellinghouse at Bothyhill Farmhouse, Ferintosh Estate, Allanfean, Inverness, IV2 7HY

DETAILED PROPOSAL DRAWINGS
Proposal Layout Plans

Date: Amendments: Rev:

Drawn By: D.Stewart Date: 20-Feb-24 Checked By: C.Mackay Date: 20-Feb-24

240001.EAGLE.05PB