

notes.
 Copyright Nook Architecture & Design Ltd.
 Unless indicated, this drawing is for information only. Do not scale, use figured dimensions only. Contractor must verify all dimensions on site before commencing any work or stage drawings. Any discrepancies to be report to Architect prior to commencing works. If this drawing exceed the quantities take in any way, the architect is to be informed prior to works commencing.
 Drawing content subject to site survey, structural survey, site investigations, planning and statutory requirements and approvals. Drawings to be read in conjunction with all relevant Architects, Services and Structural Engineers drawings.
 Work within the Construction (Design & Management) Regulations 2015 is not to start until a Health & Safety Plan has been produced.
 IMPORTANT NOTE:
 This is a colour drawing, in order to ensure any subsequent reproduction is viewed correctly it to be re-printed in full colour.

Material key

1. Brickwork to match existing
2. Roof tiles to match existing
3. Windows to match existing
4. Obscure glazing
5. Roof light
6. Timber detailing to match existing



proposed front elevation

scalebar.


north point.



revisions.



proposed side elevation

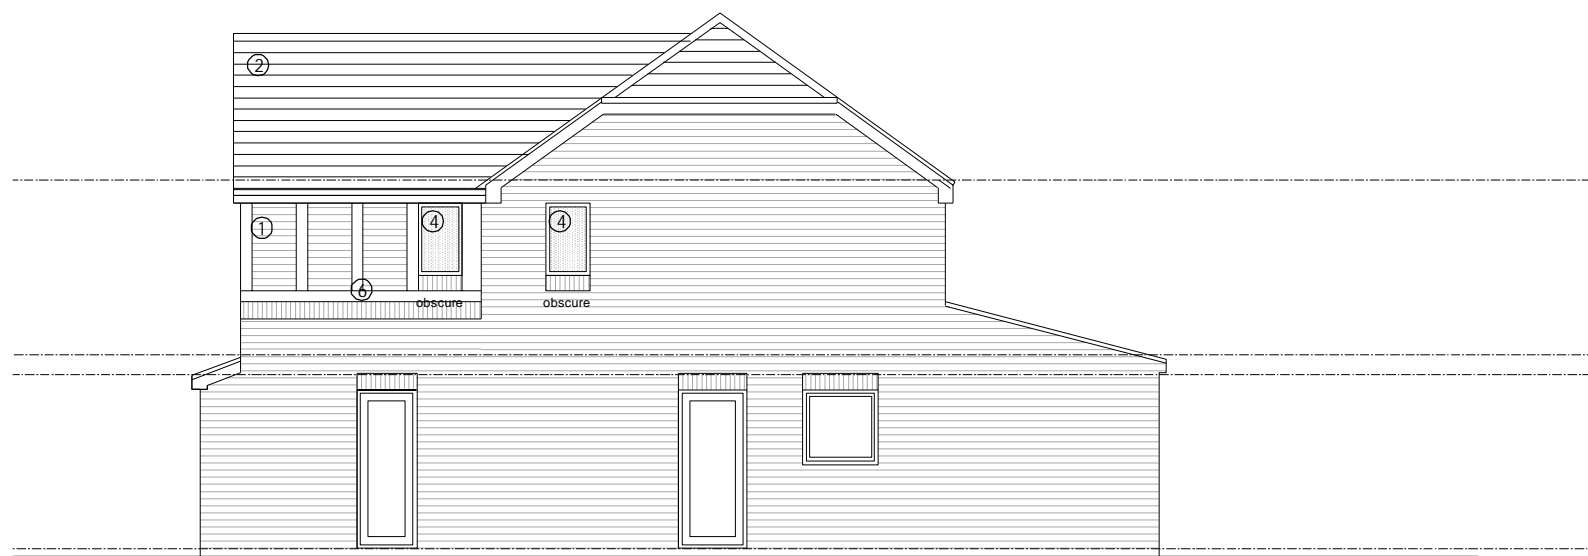

proposed side elevation



project.	2 Wike Ridge Mews		
drawing title.	Proposed Elevations		
date.	scale.	paper size.	
01/02/24	1:100 @ A3	A3	
drawing status.	drawn by.	checked by.	
Planning	MRC	MRC	
project no.	dwg no.	rev.	
2024-110	p035		