




0 1M 2M 3M 4M 5M

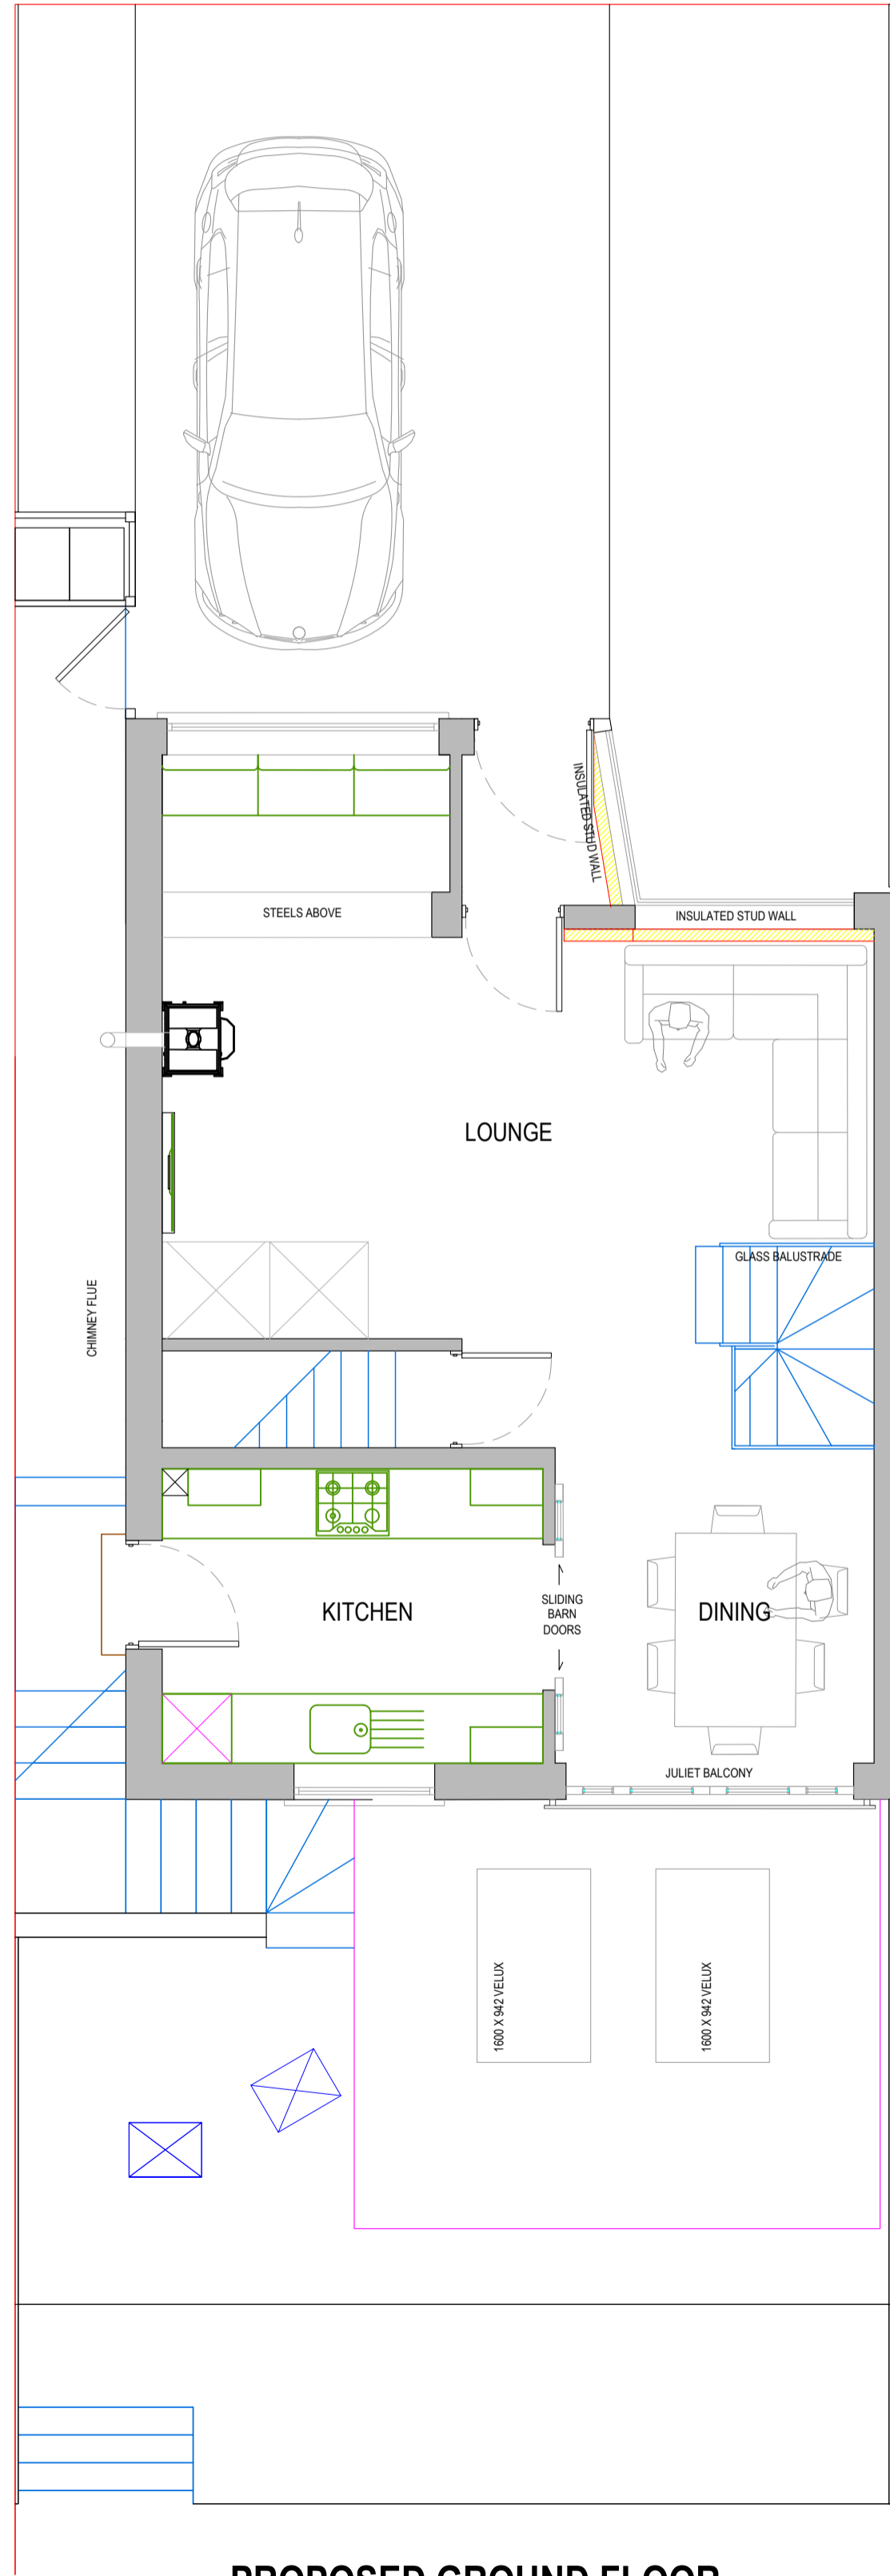

PROPOSED GROUND FLOOR

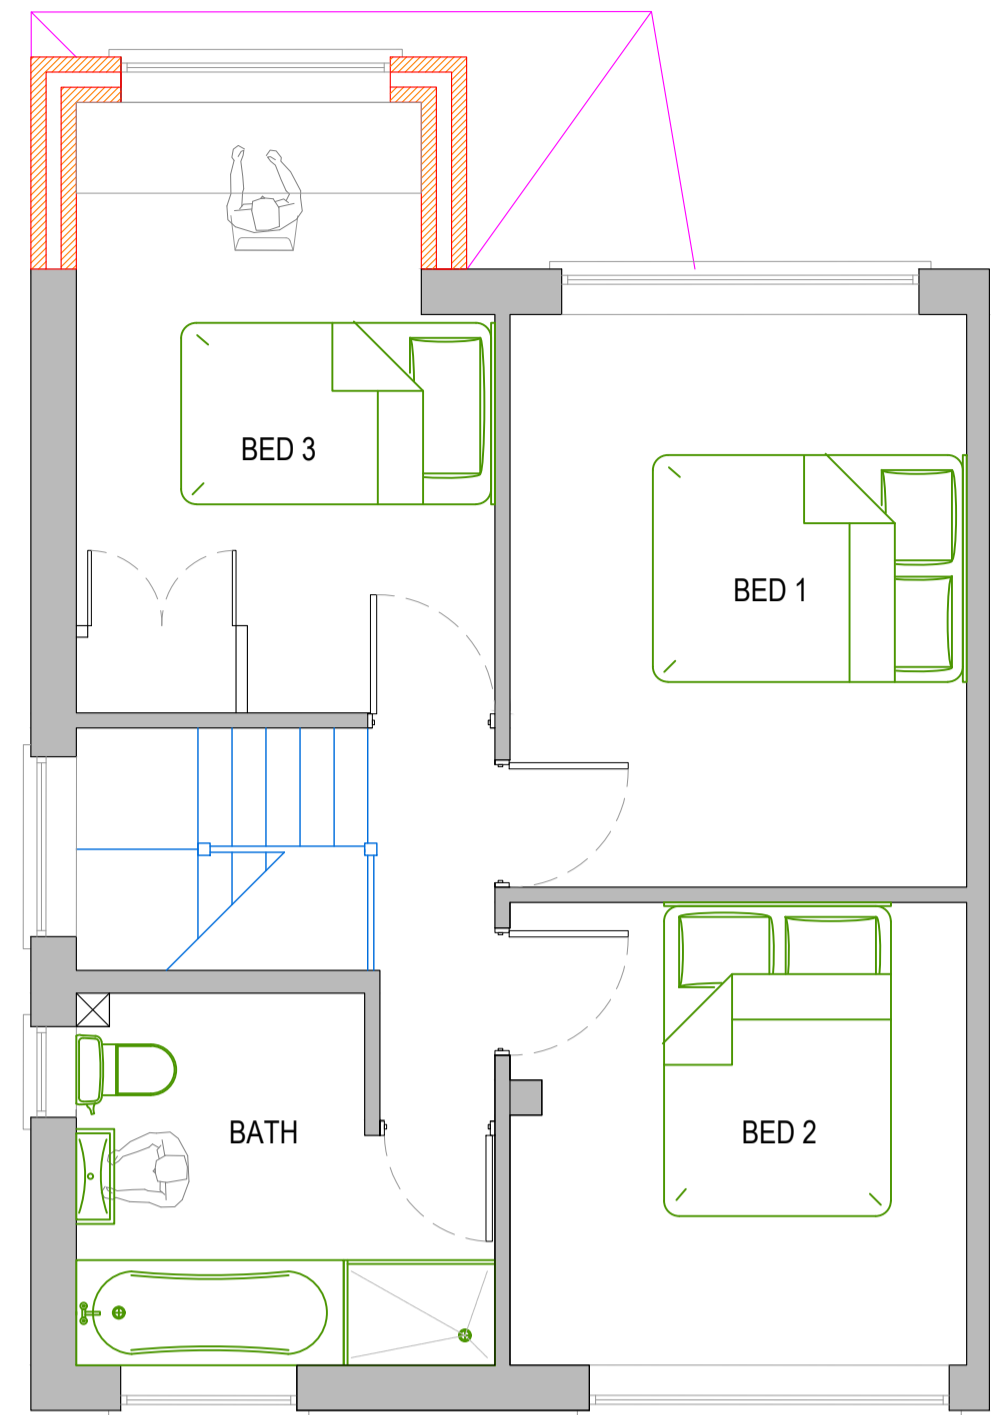


PROPOSED FIRST FLOOR

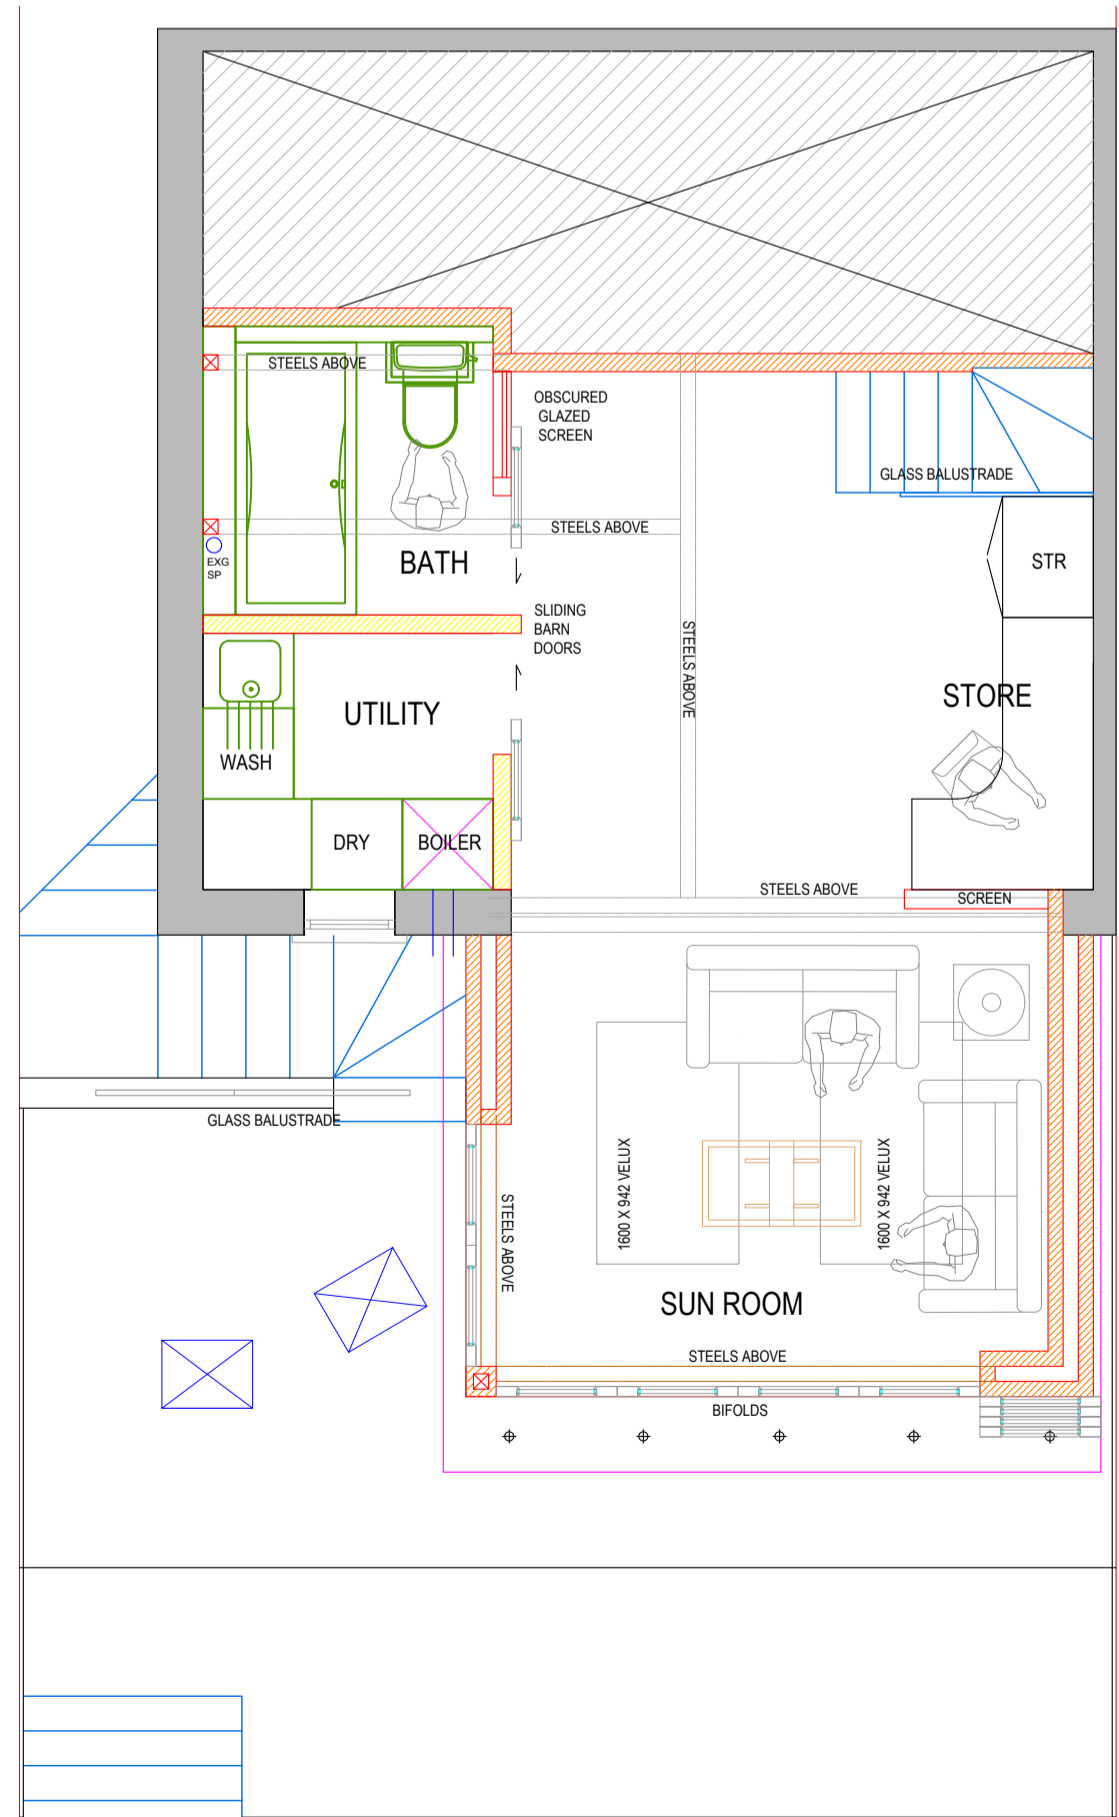

PROPOSED LOWER GROUND FLOOR




PROPOSED FRONT ELEVATION (SOUTH)

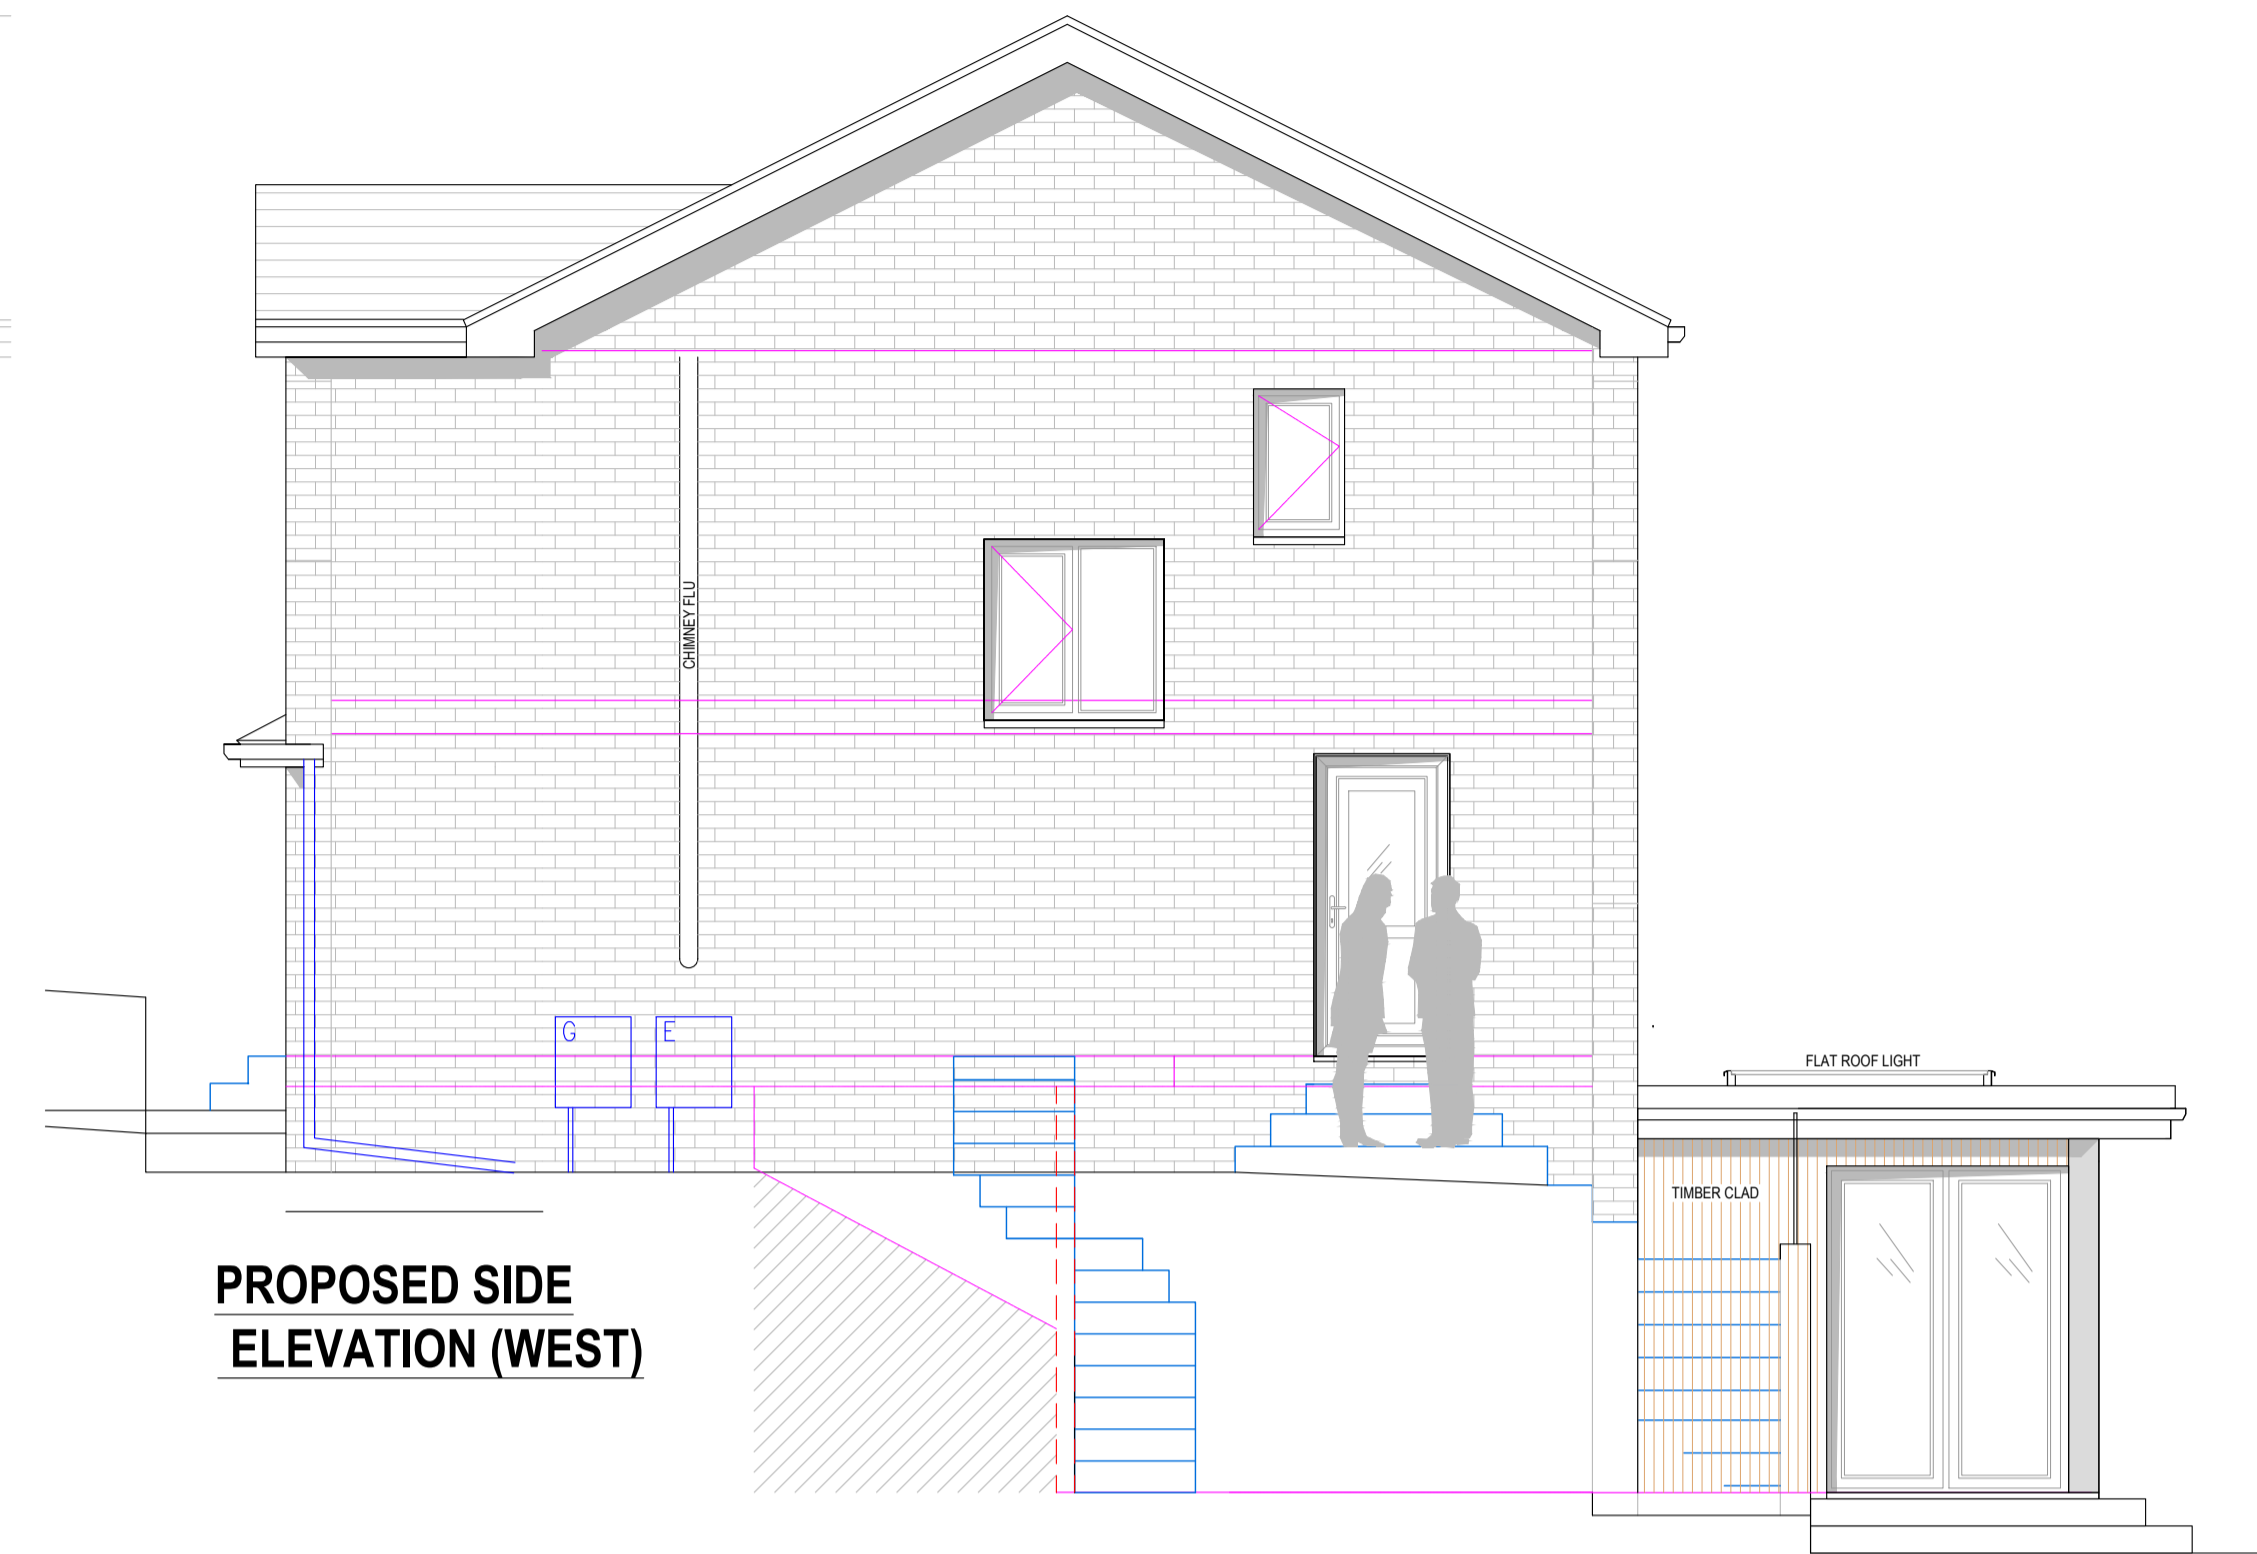

PROPOSED SIDE ELEVATION (WEST)



PROPOSED REAR ELEVATION (NORTH)

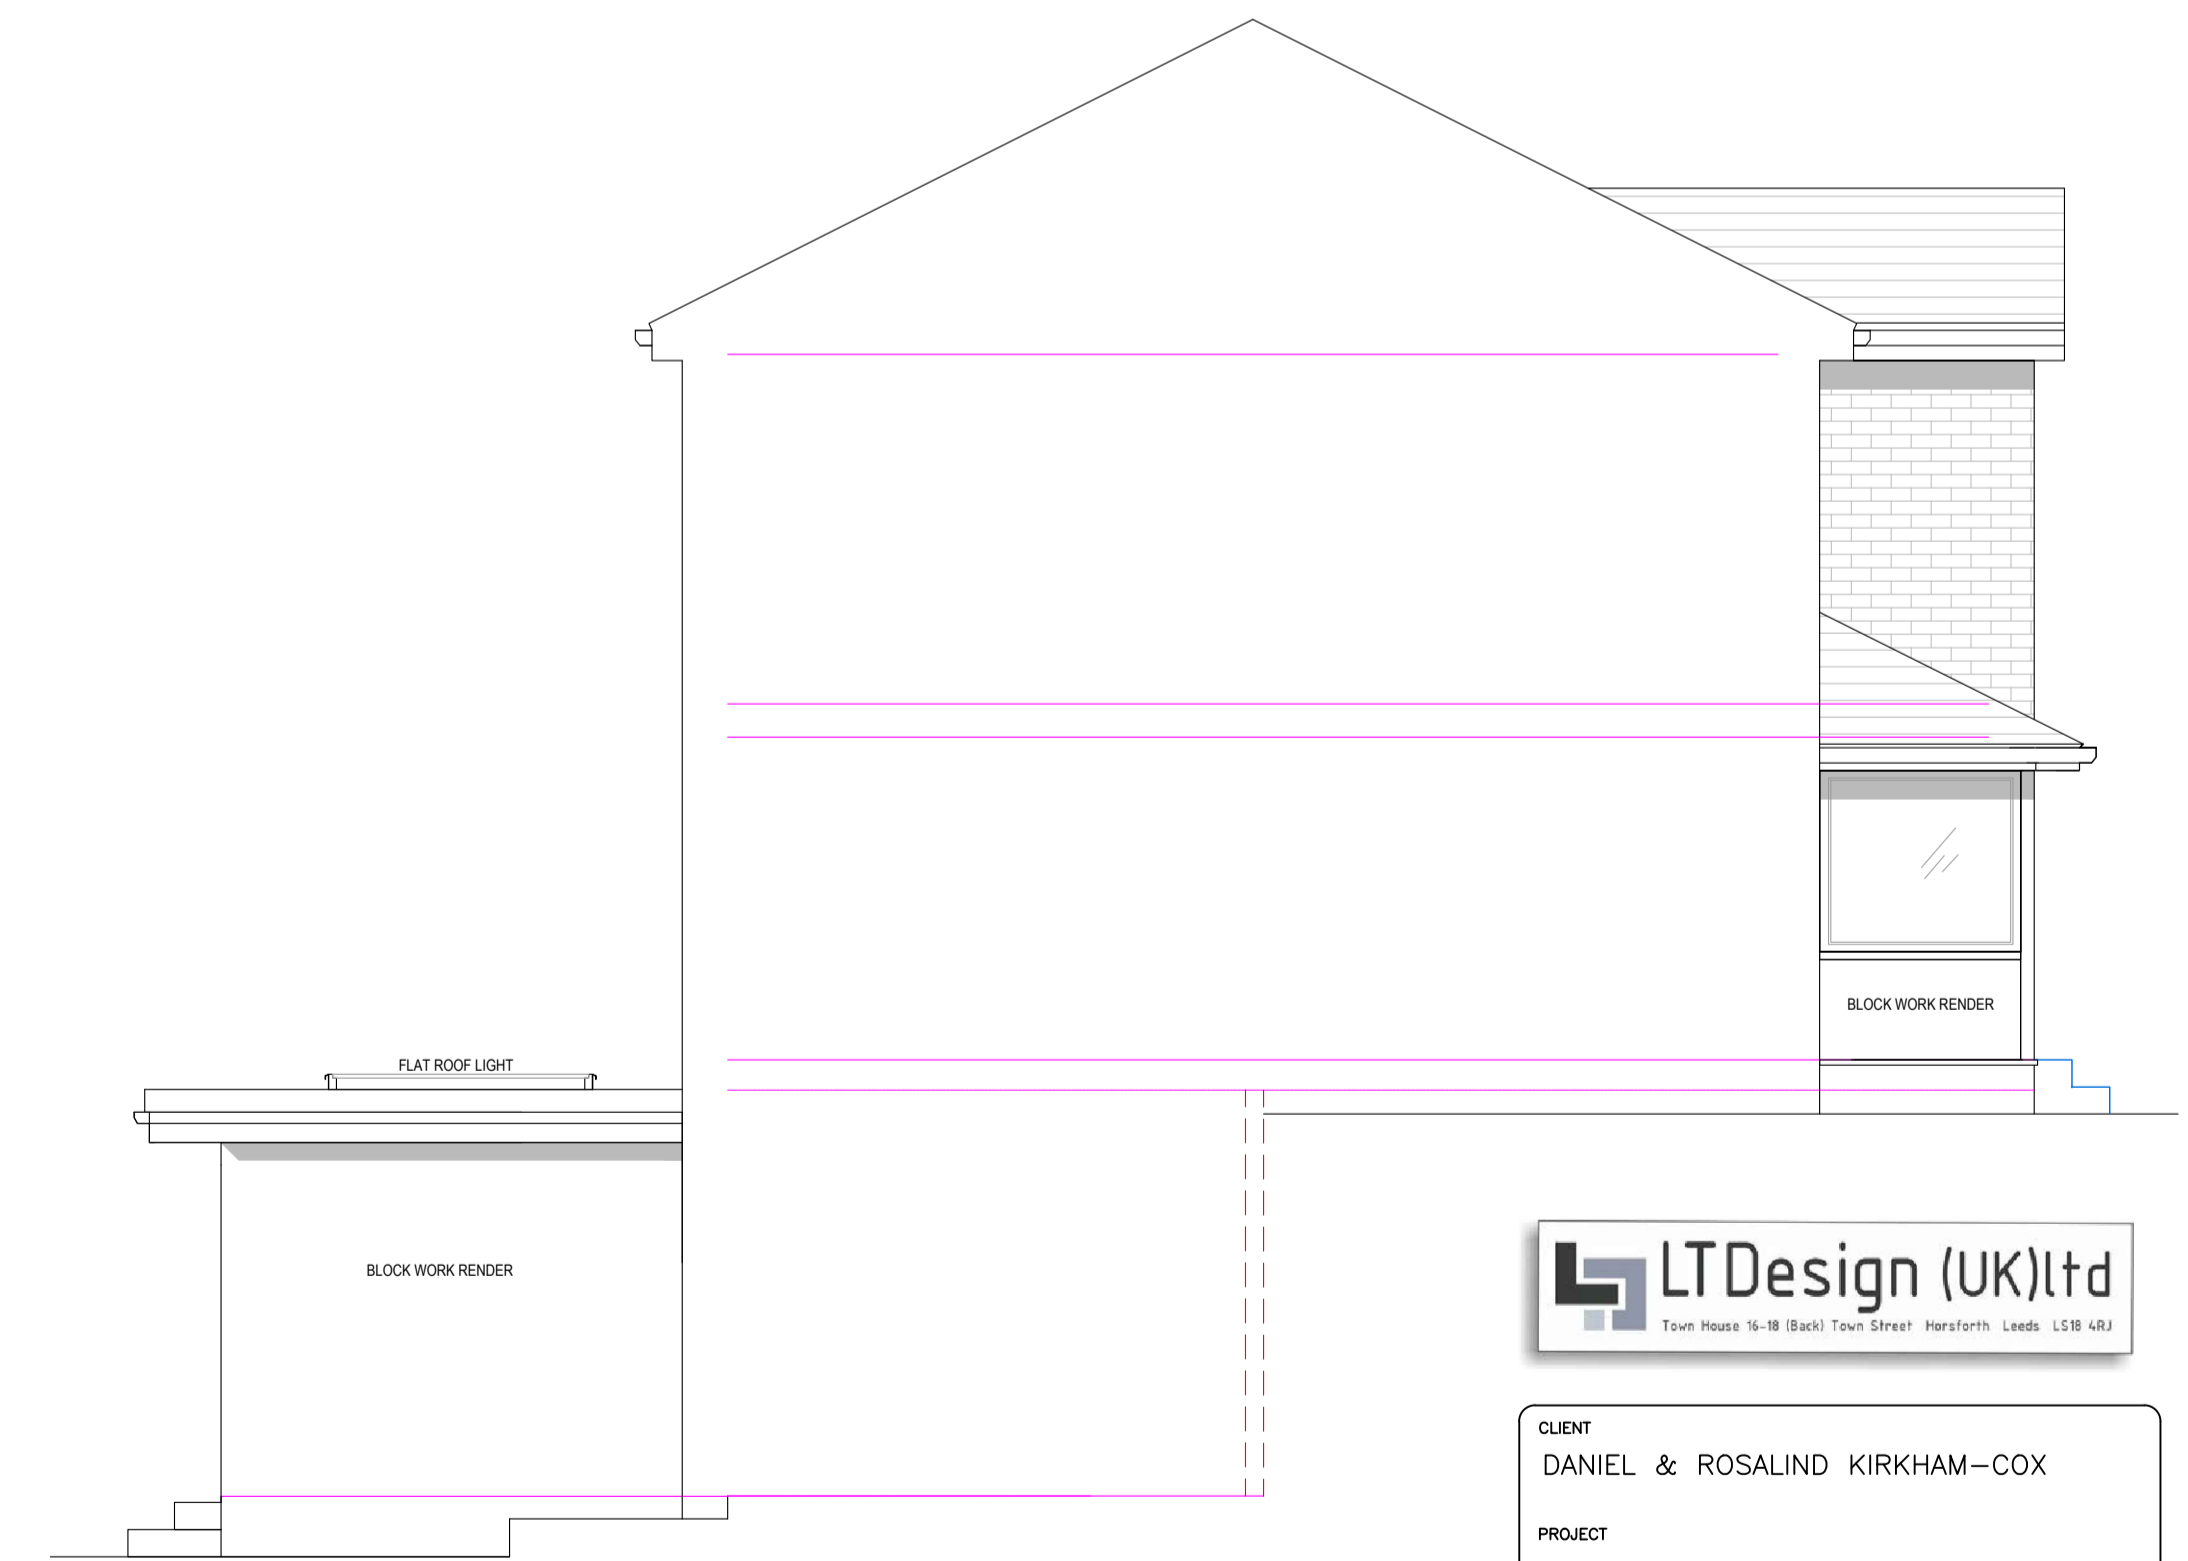

PROPOSED SIDE ELEVATION (EAST)



CLIENT
DANIEL & ROSALIND KIRKHAM-COX
PROJECT
12 RUMPLECROFT, OTLEY
LEEDS, LS21 2RE
TITLE
PLANS & ELEVATIONS AS PROPOSED

SCALE 1:50 DATE 12/02/24

DRAWN ACD CHECKED TBA

3648 02 0