




0 1M 2M 3M 4M 5M

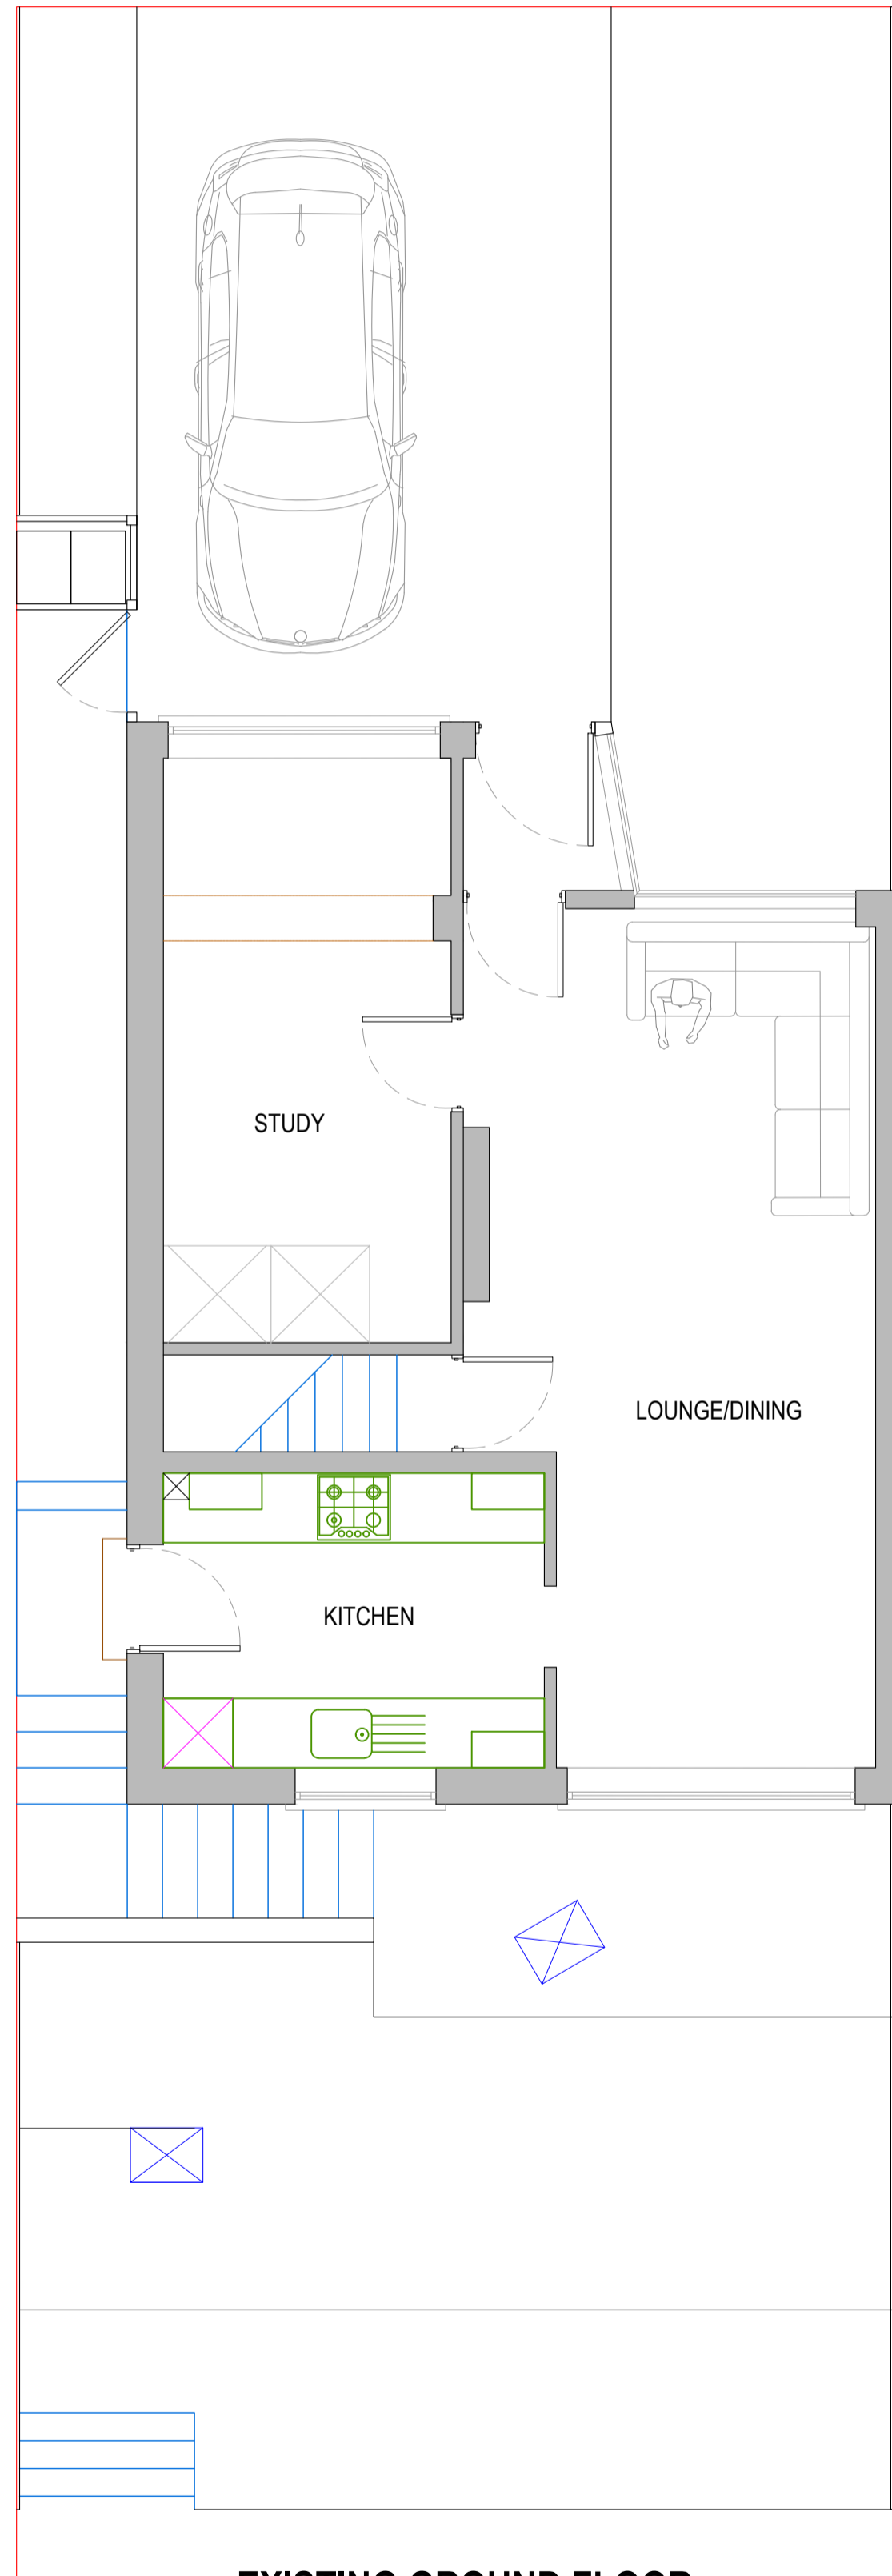


**EXISTING GROUND FLOOR**

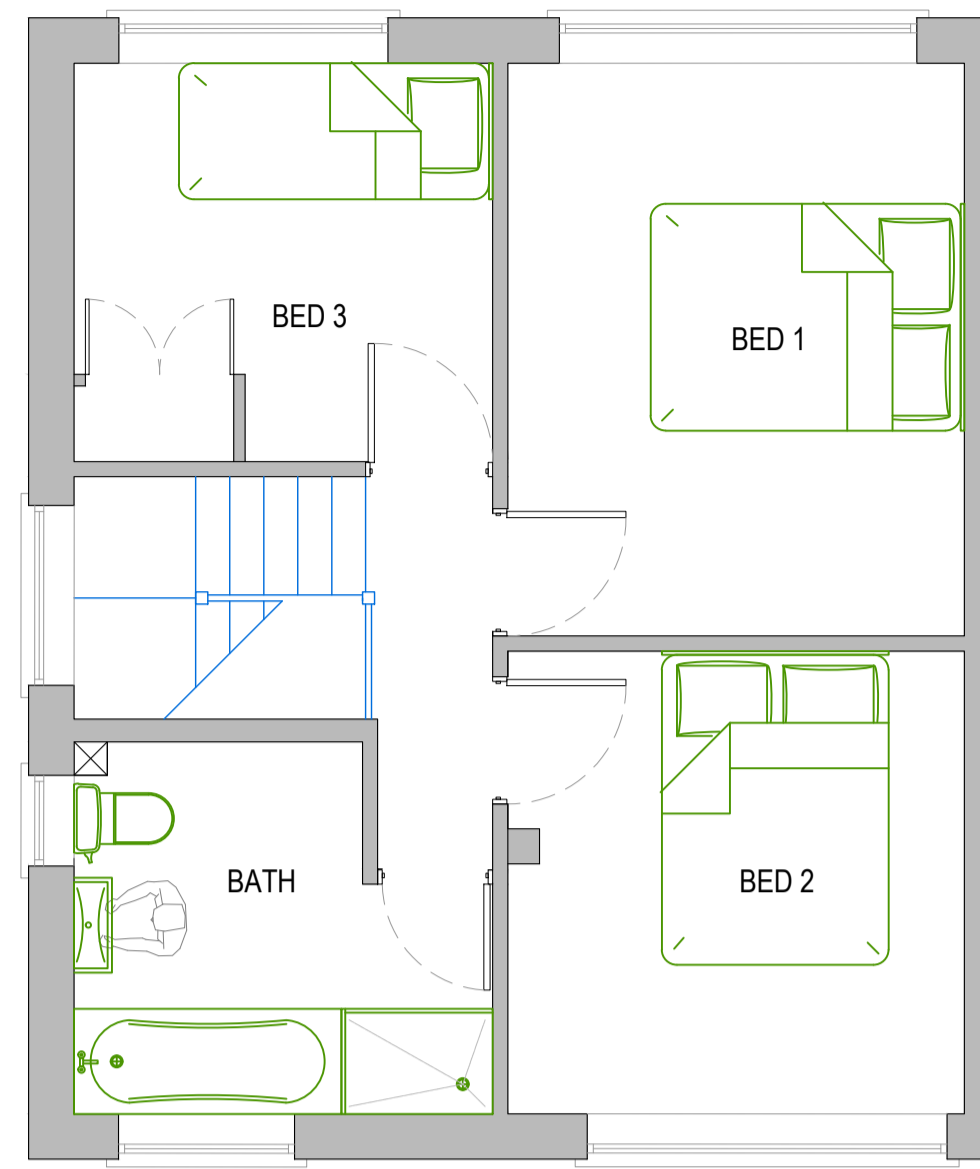


**EXISTING FIRST FLOOR**

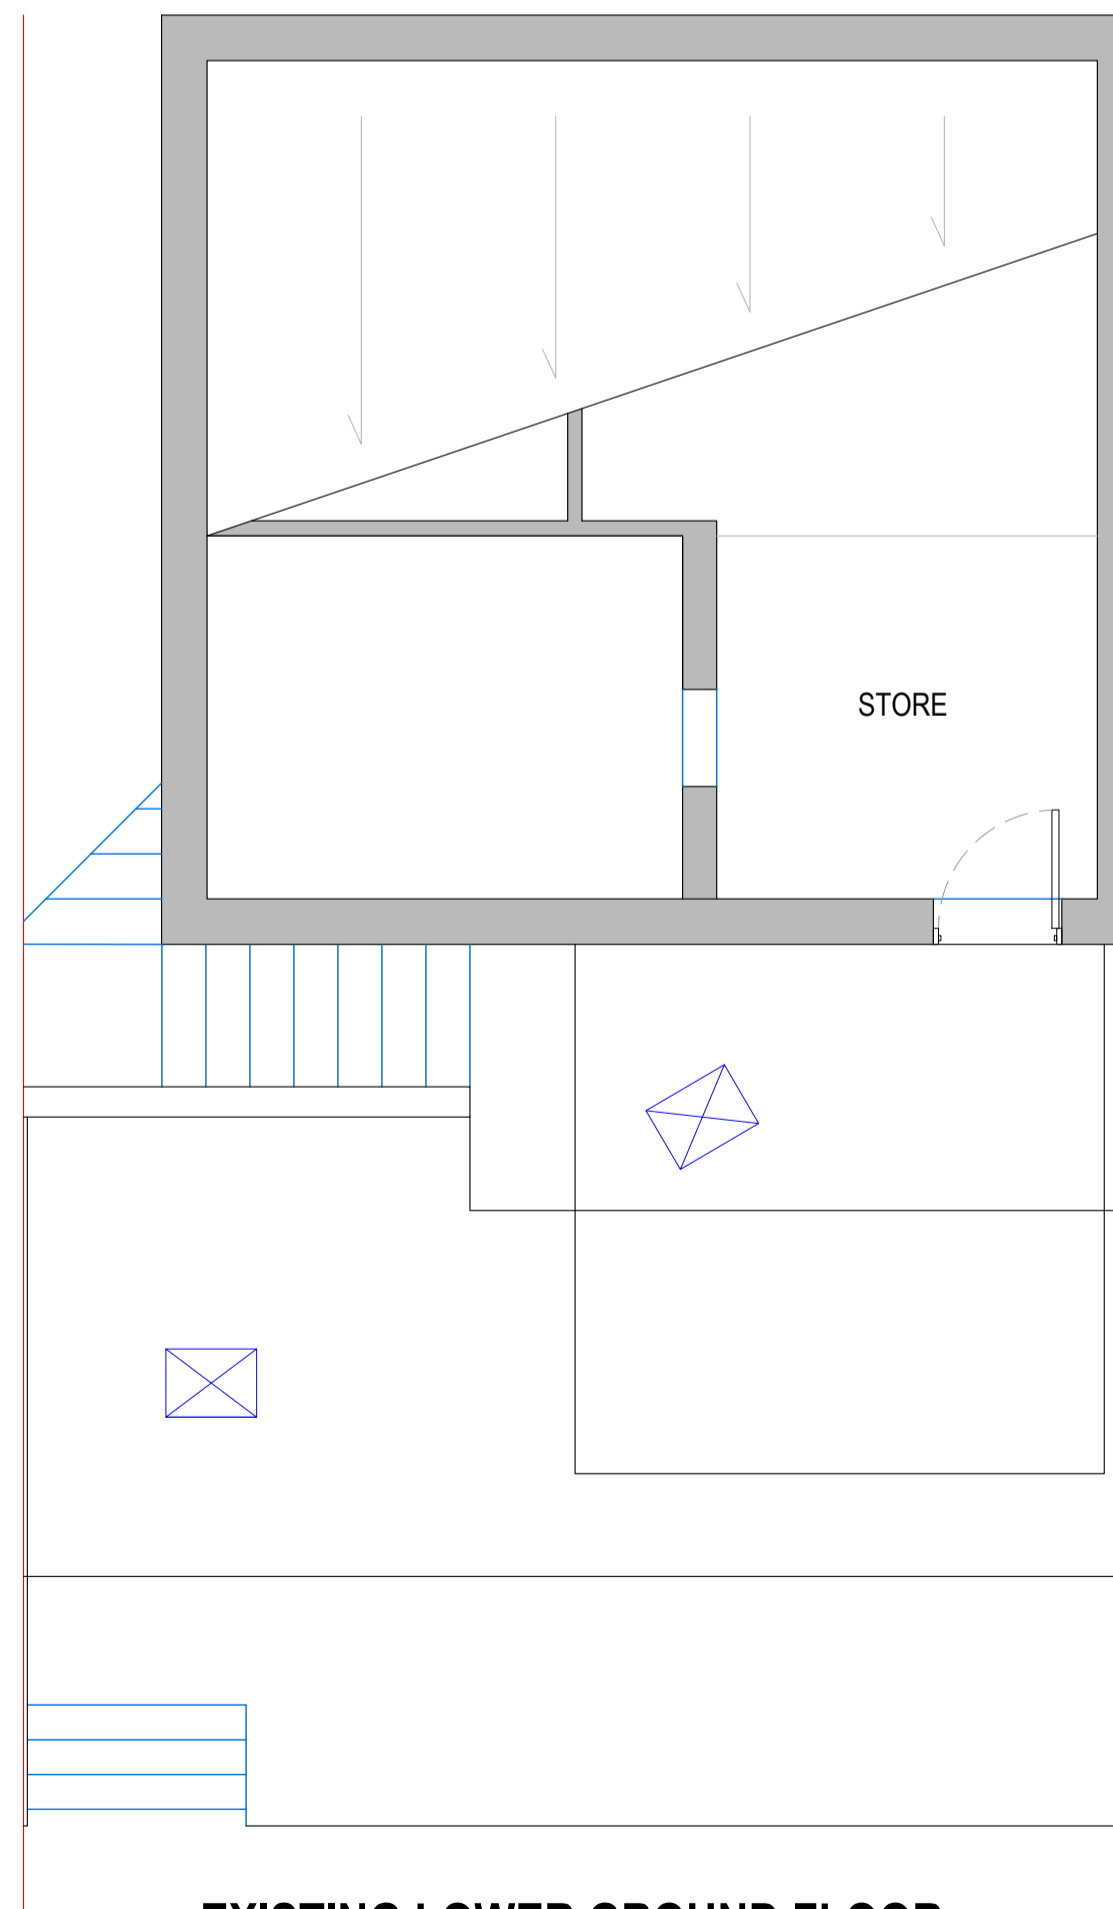


**EXISTING LOWER GROUND FLOOR**

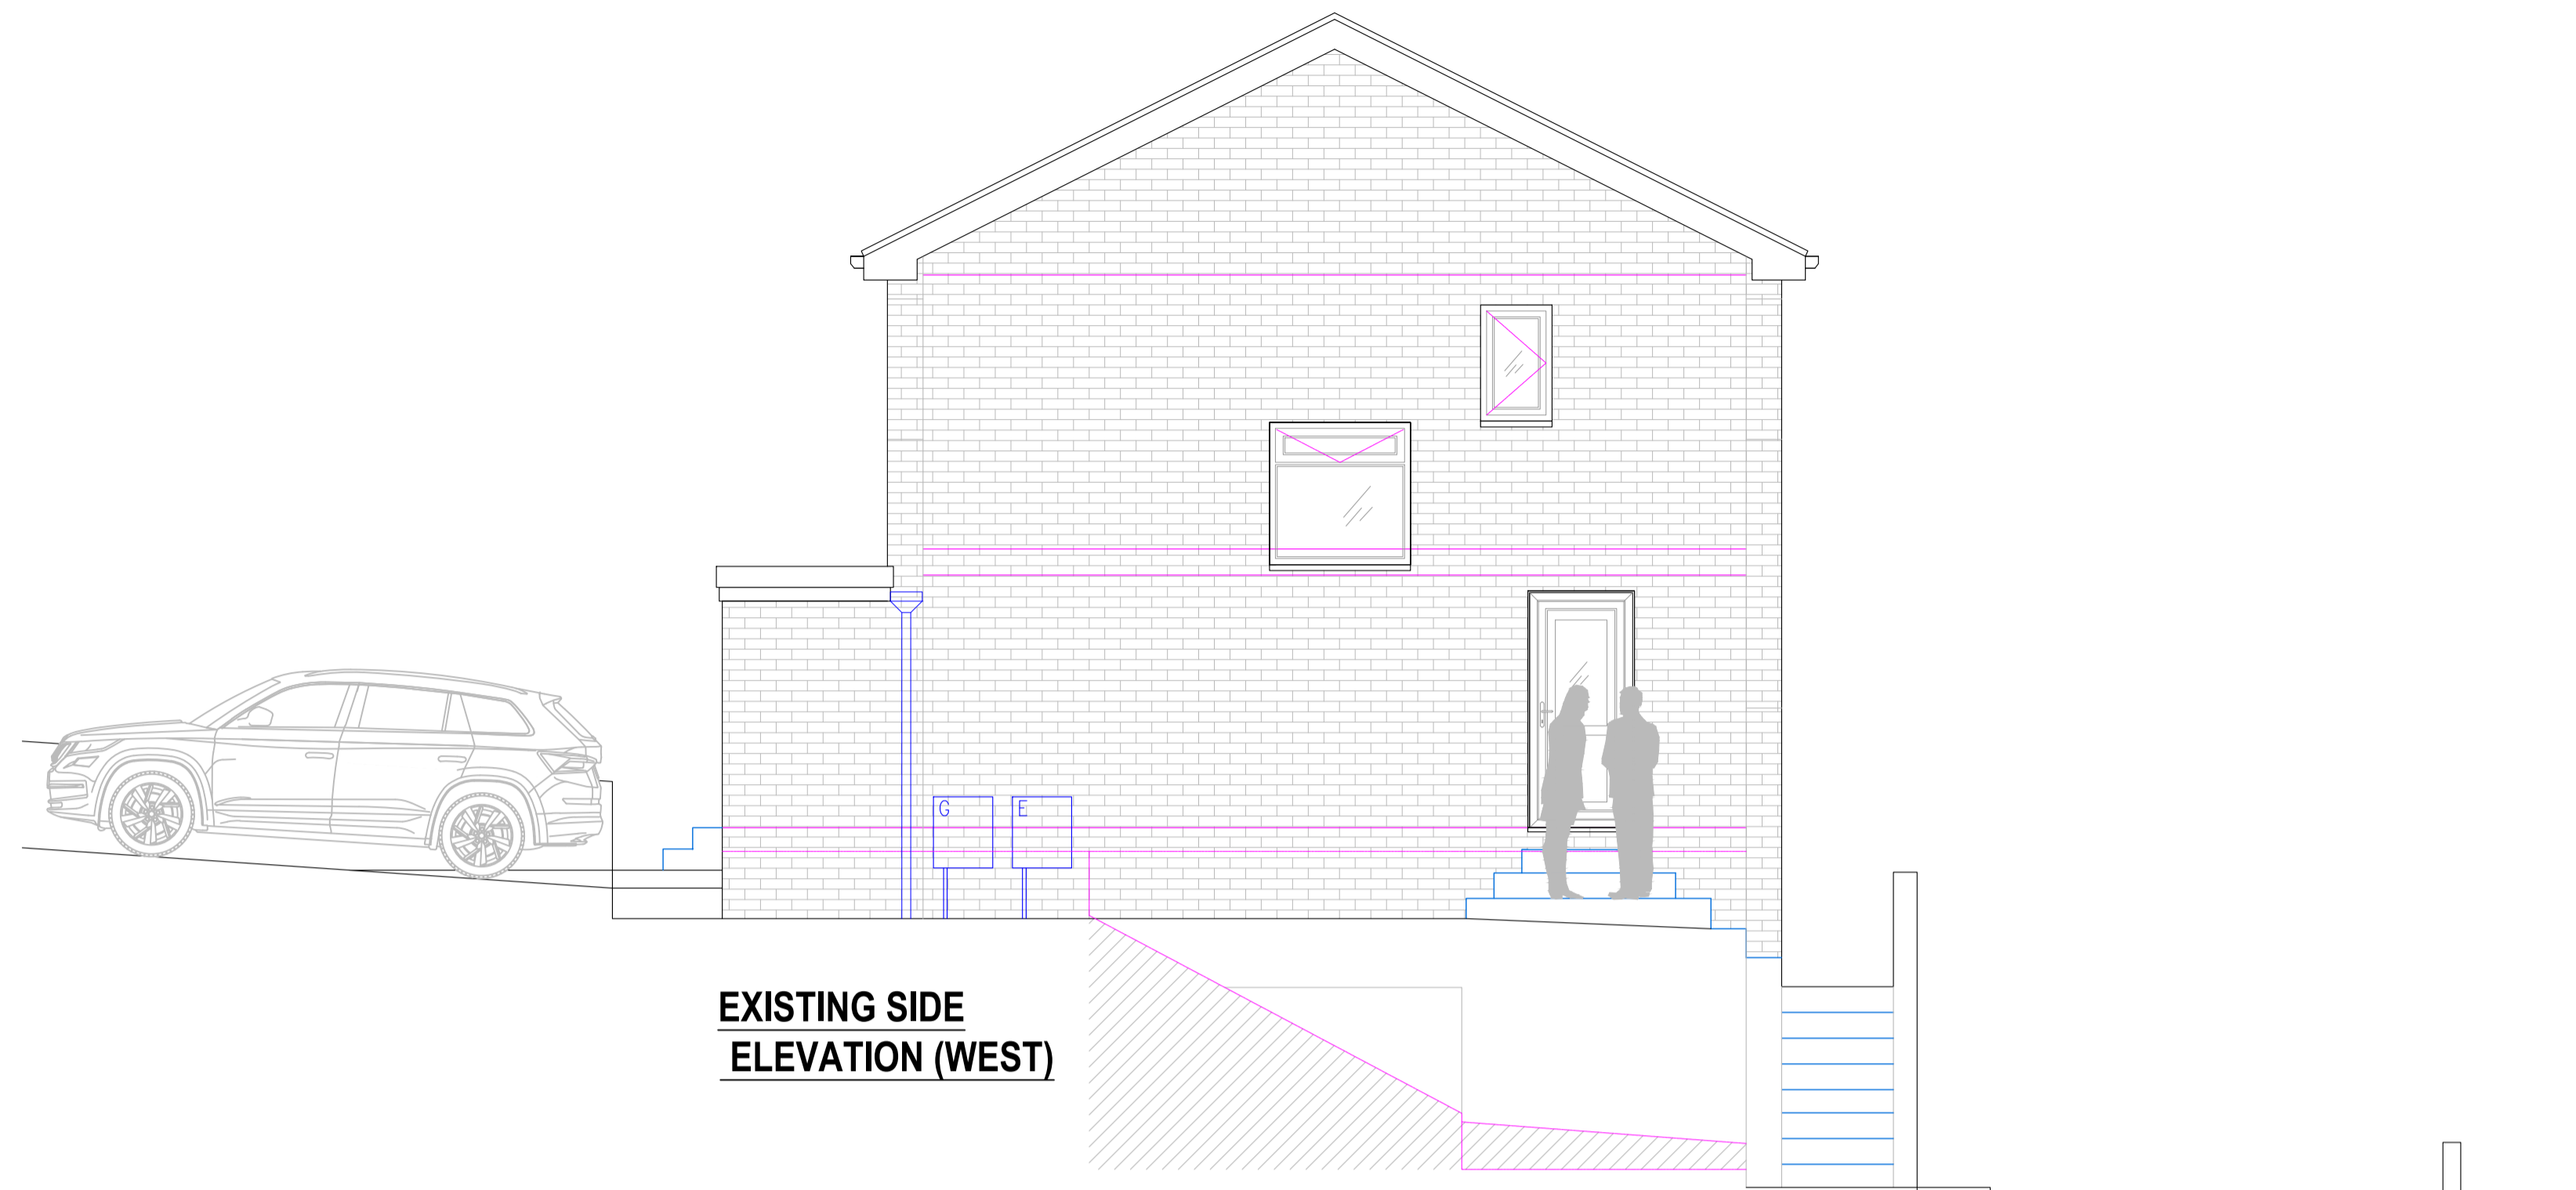

**EXISTING SIDE ELEVATION (WEST)**

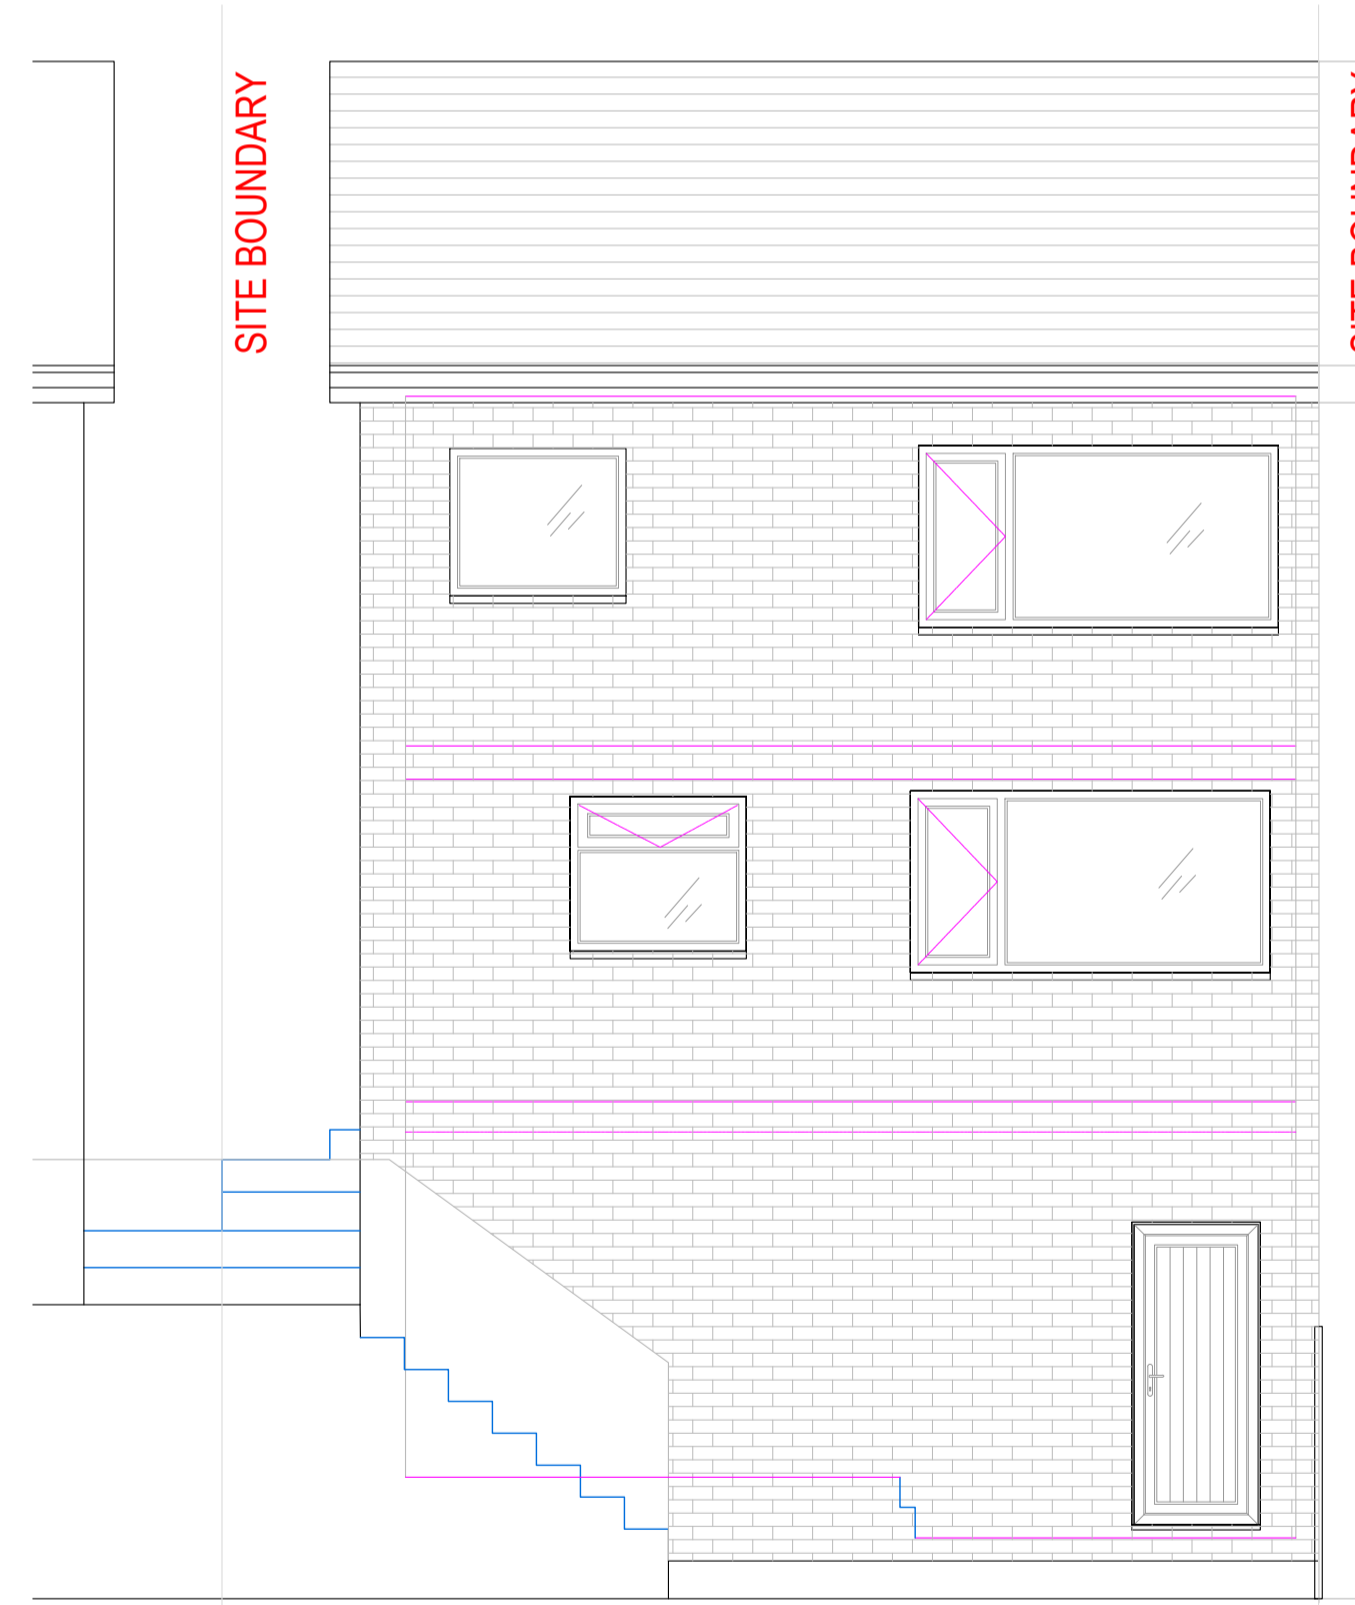

**EXISTING REAR ELEVATION (NORTH)**

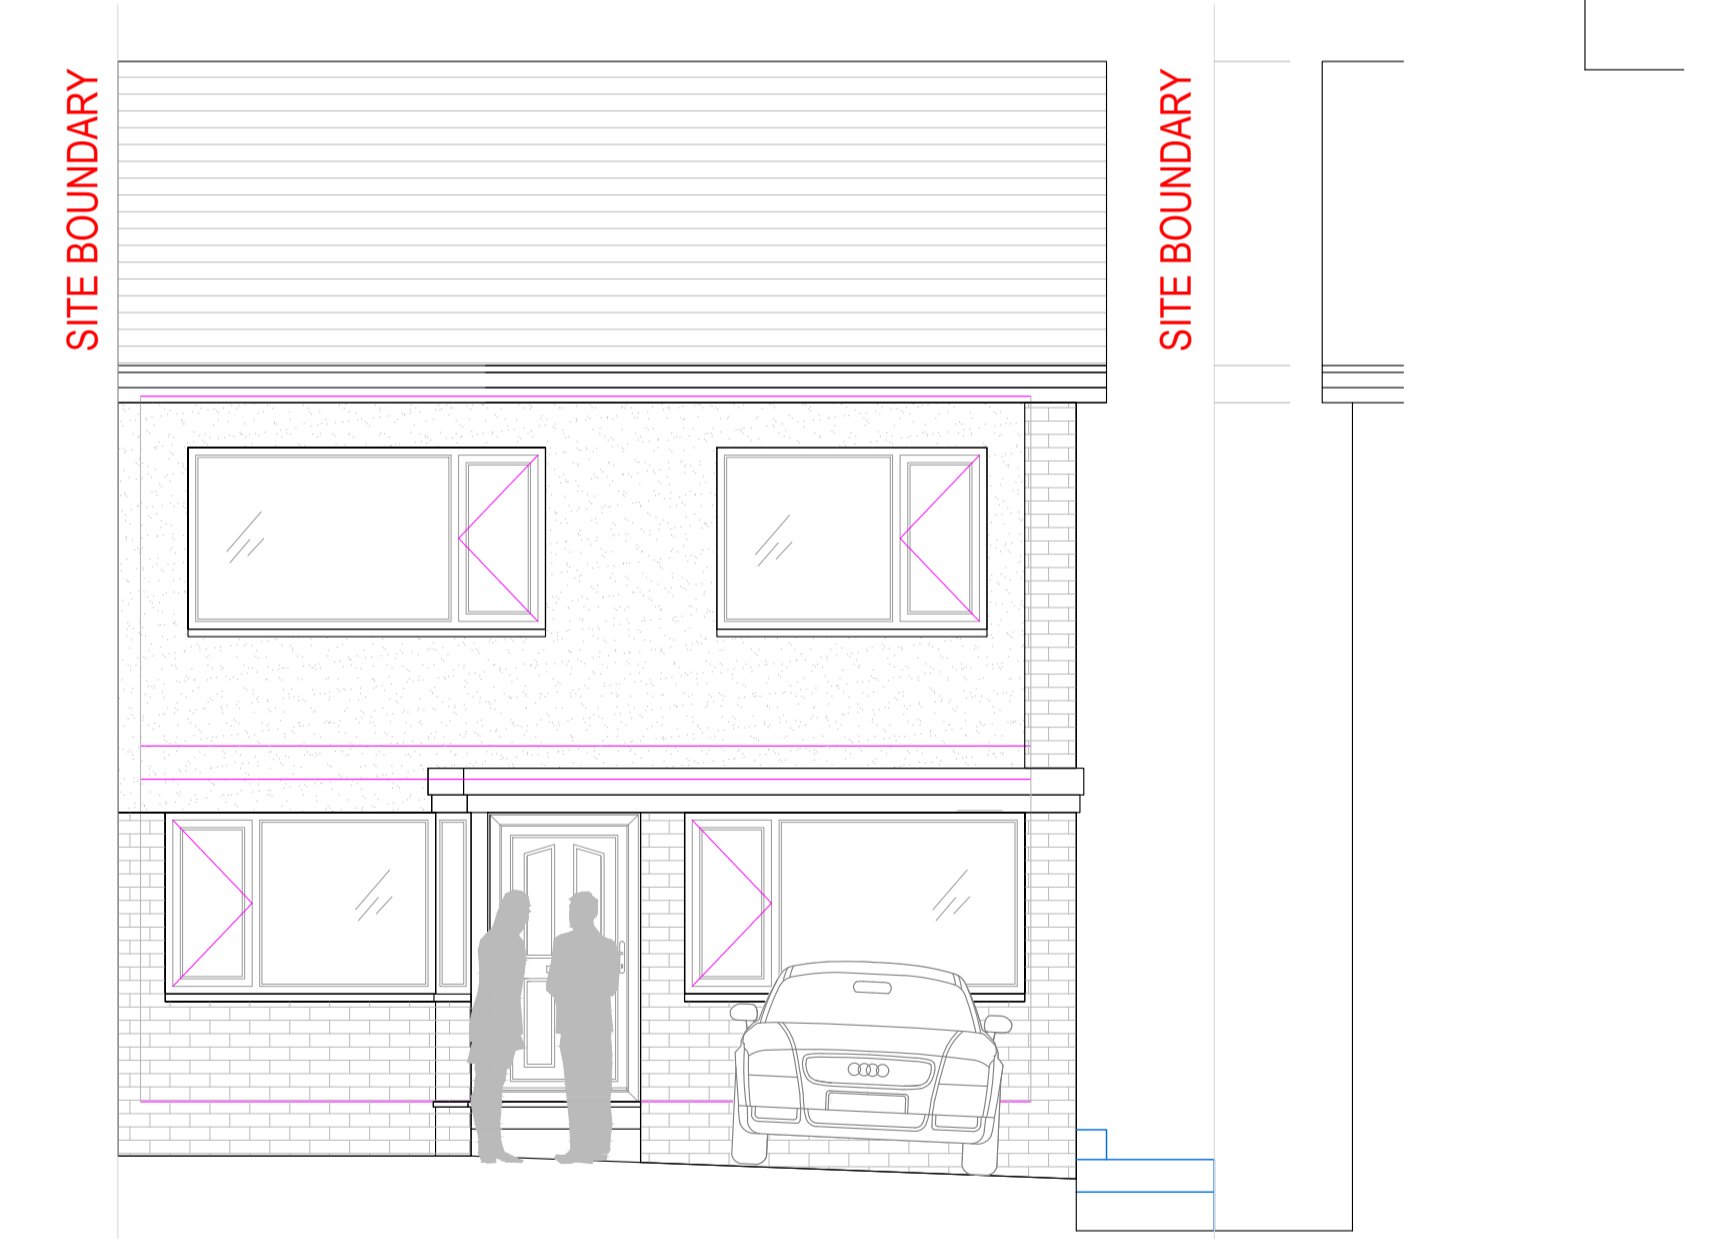

**EXISTING FRONT ELEVATION (SOUTH)**



CLIENT  
DANIEL & ROSALIND KIRKHAM-COX  
PROJECT  
12 RUMPLECROFT, OTLEY  
LEEDS, LS21 2RE  
TITLE  
PLANS & ELEVATIONS AS EXISTING

SCALE 1:50 DATE 12/02/24

DRAWN ACD CHECKED TBA

3648 01 0