





PROPOSED SOUTH WEST ELEVATION - FRONT



PROPOSED NORTH EAST ELEVATION - REAR

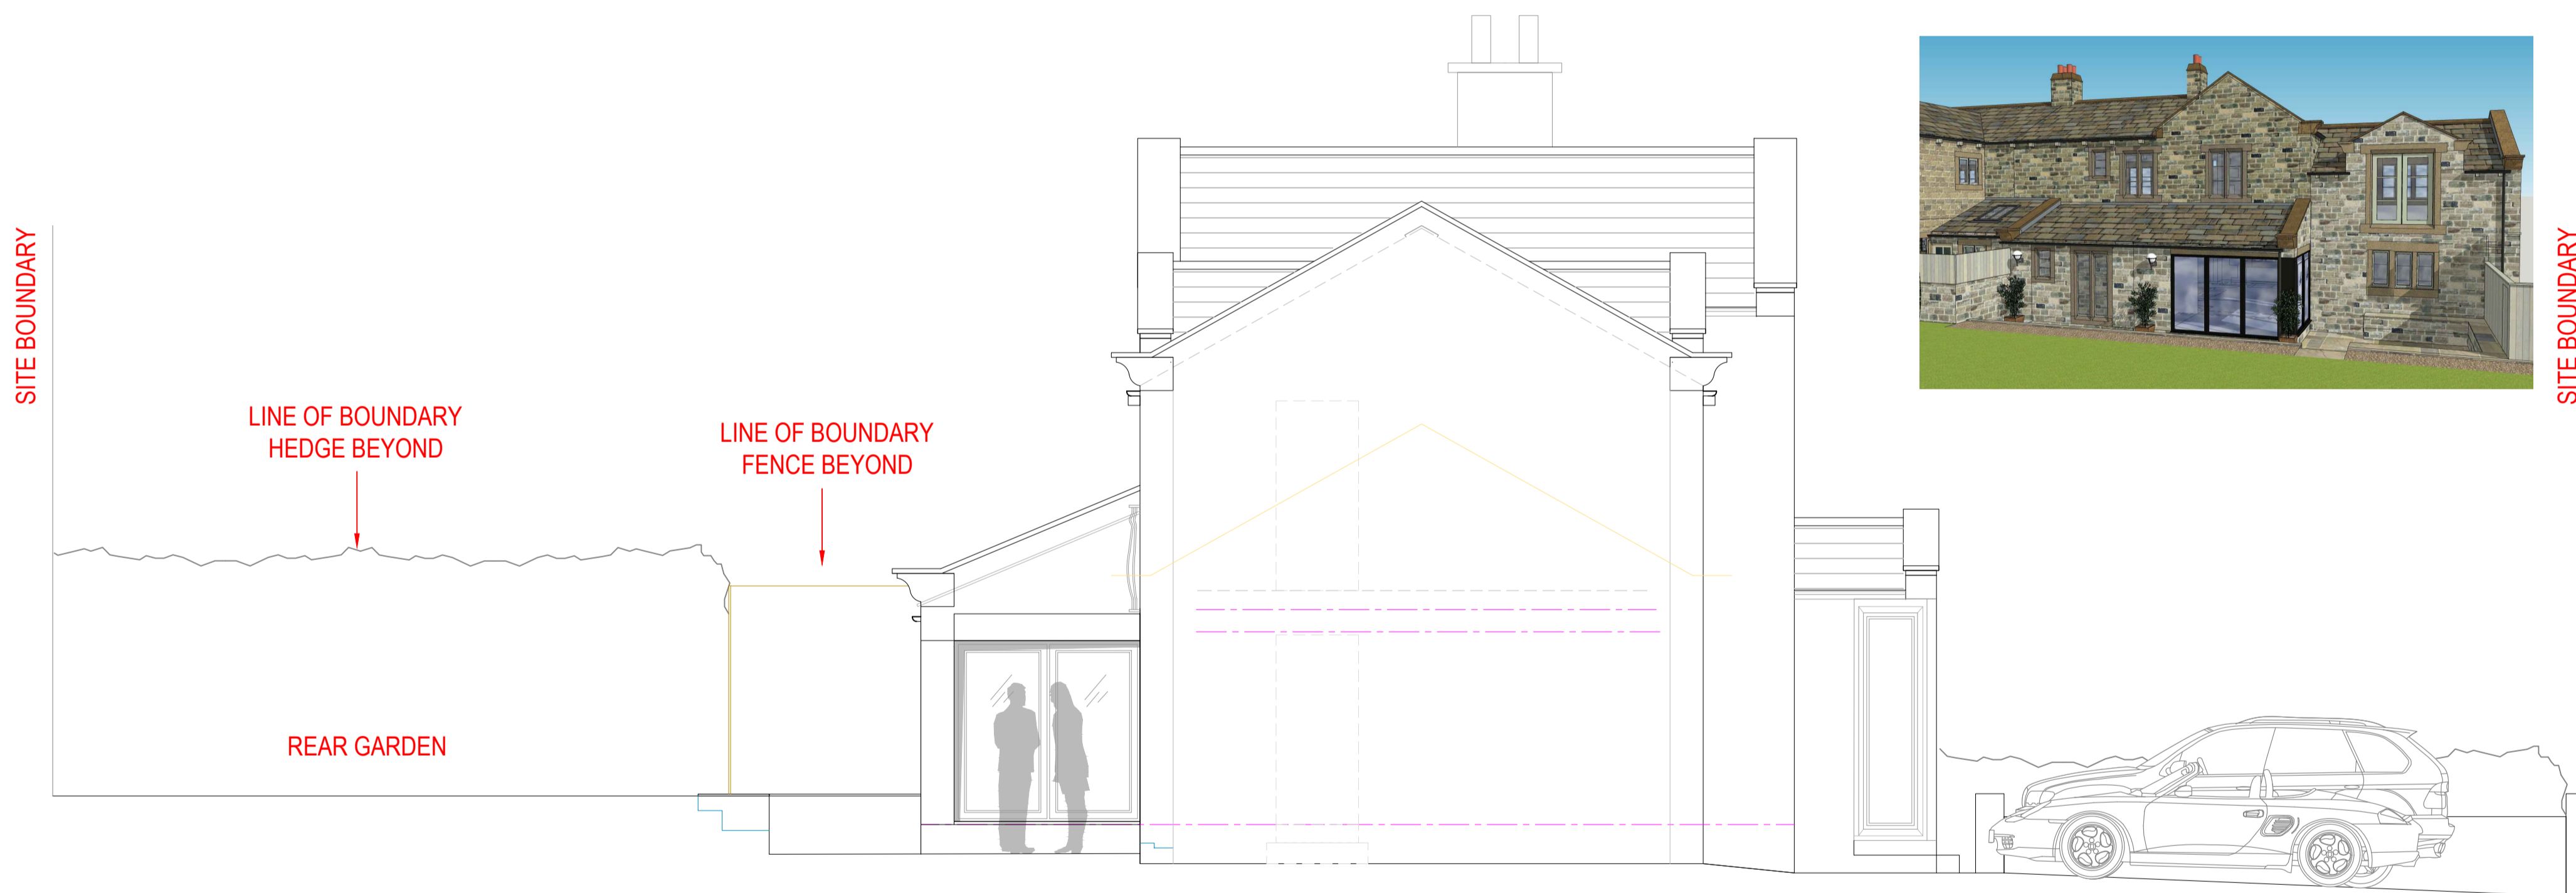

PROPOSED NORTH WEST ELEVATION

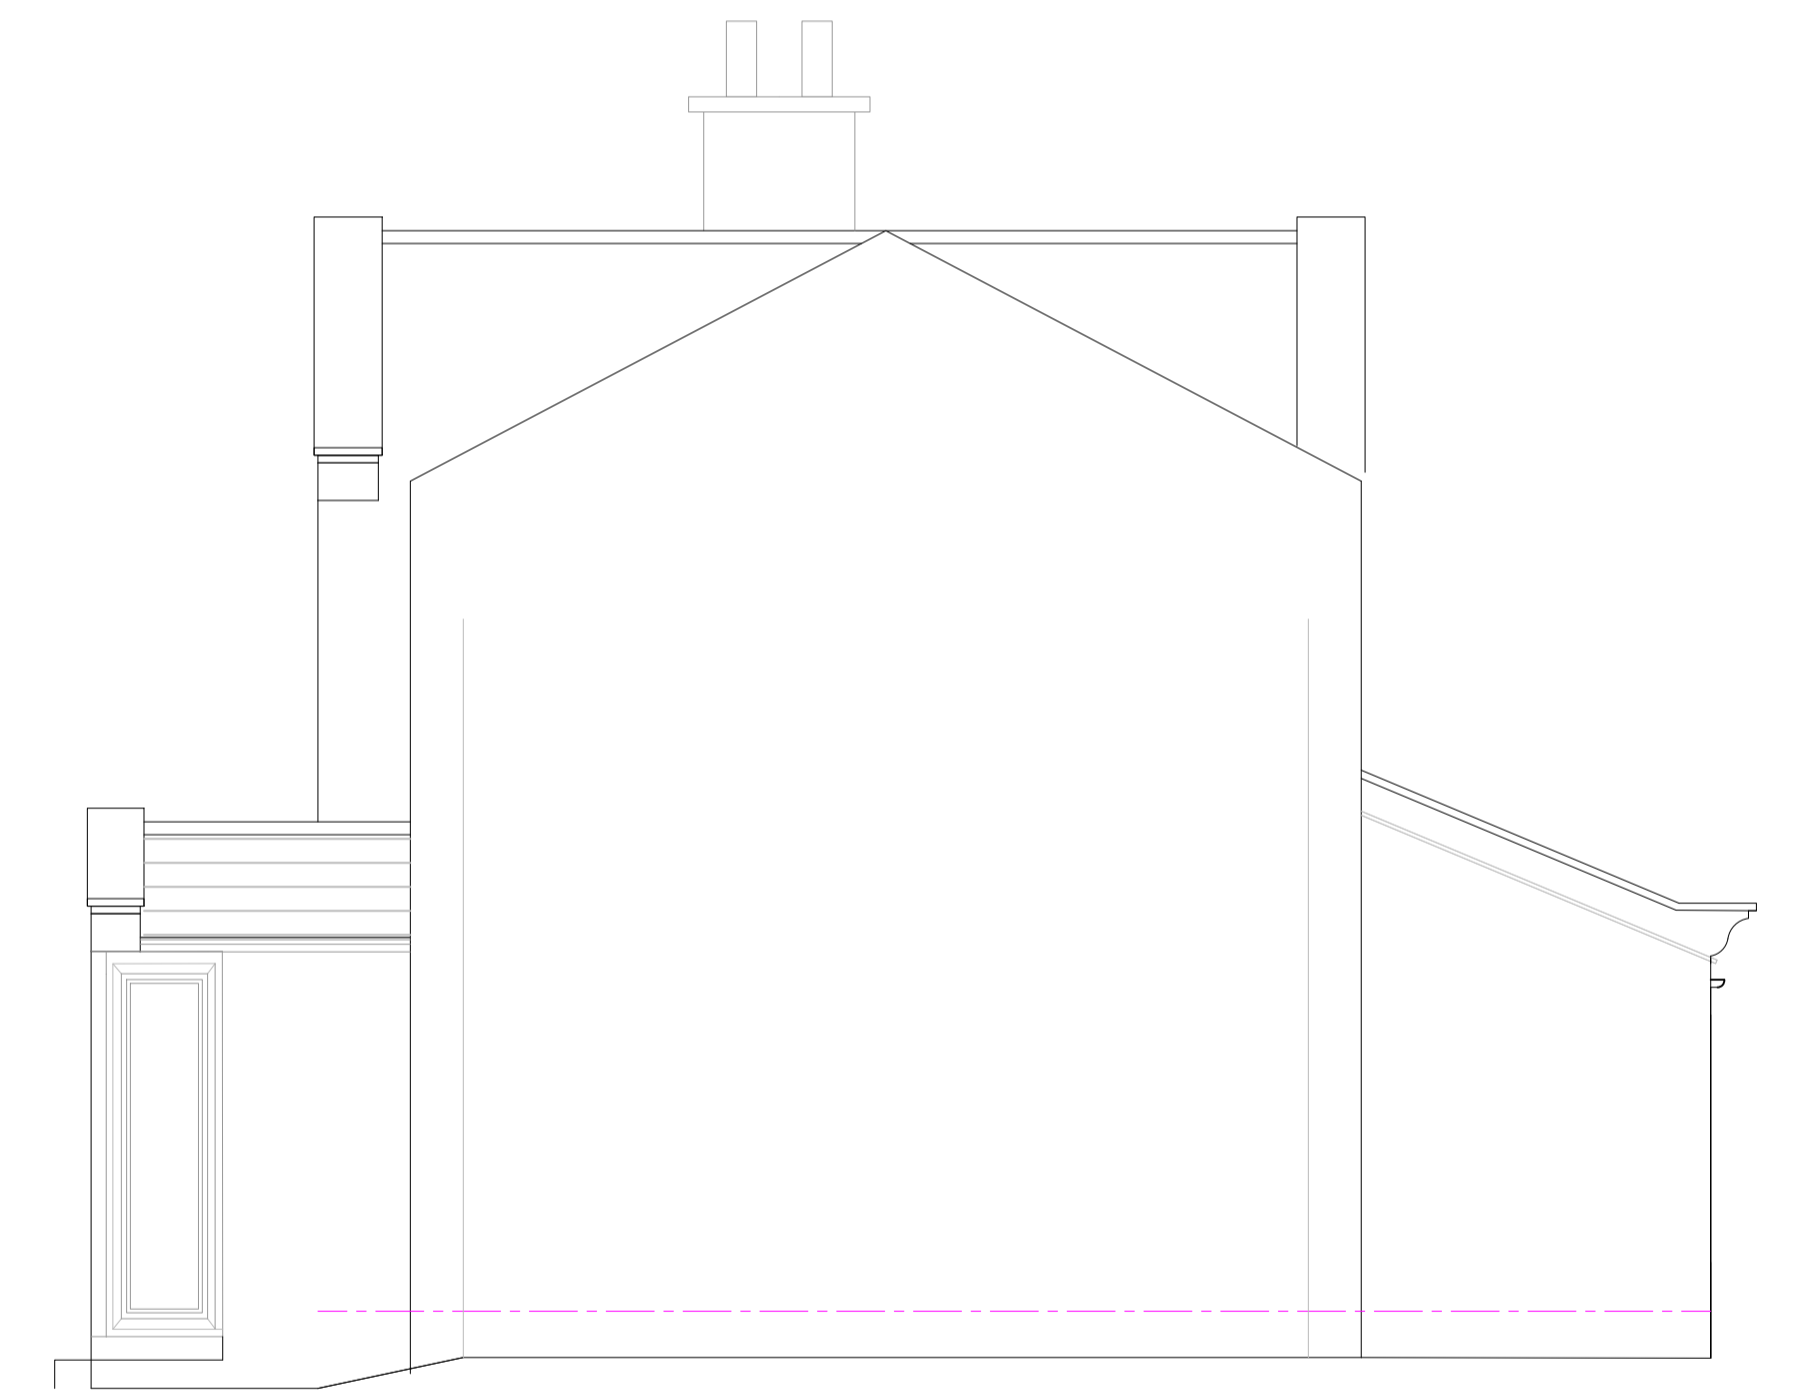

PROPOSED NORTH EAST ELEVATION



CLIENT  
MRS NICKY YOUNG

PROJECT  
FARM COTTAGE, WOODLANDS DRIVE  
RAWDON LS19 6JX

TITLE  
PROPOSED ELEVATIONS

SCALE 1:50    DATE 11/10/23

DRAWN ACD    CHECKED

3646    04