




EXISTING SOUTH WEST ELEVATION - FRONT



EXISTING NORTH EAST ELEVATION - REAR

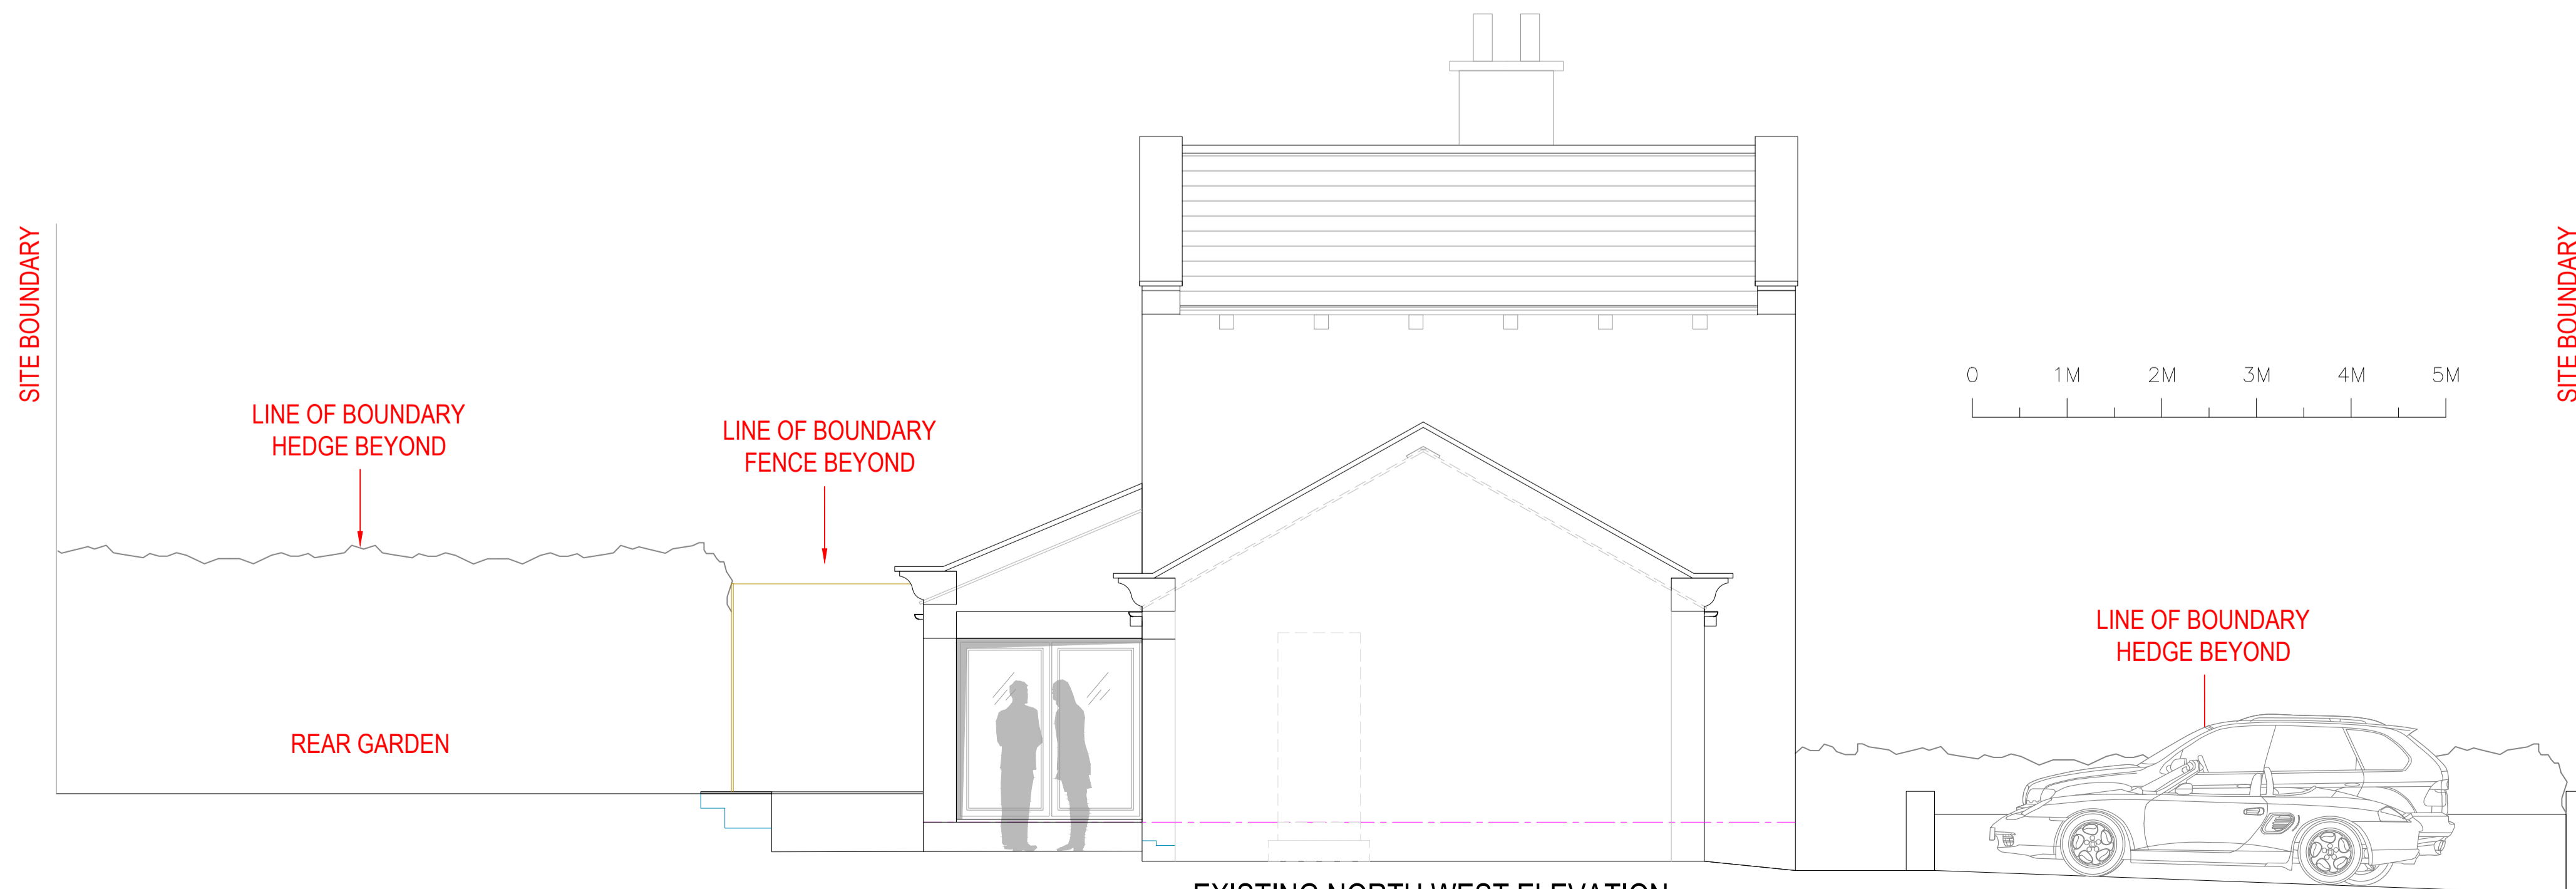

EXISTING NORTH WEST ELEVATION



CLIENT
MRS NICKY YOUNG

PROJECT
FARM COTTAGE, WOODLANDS DRIVE
RAWDON LS19 6JX

TITLE
EXISTING ELEVATIONS

SCALE 1:50 @A1 DATE 11/10/23

DRAWN ACD CHECKED

3646 02