

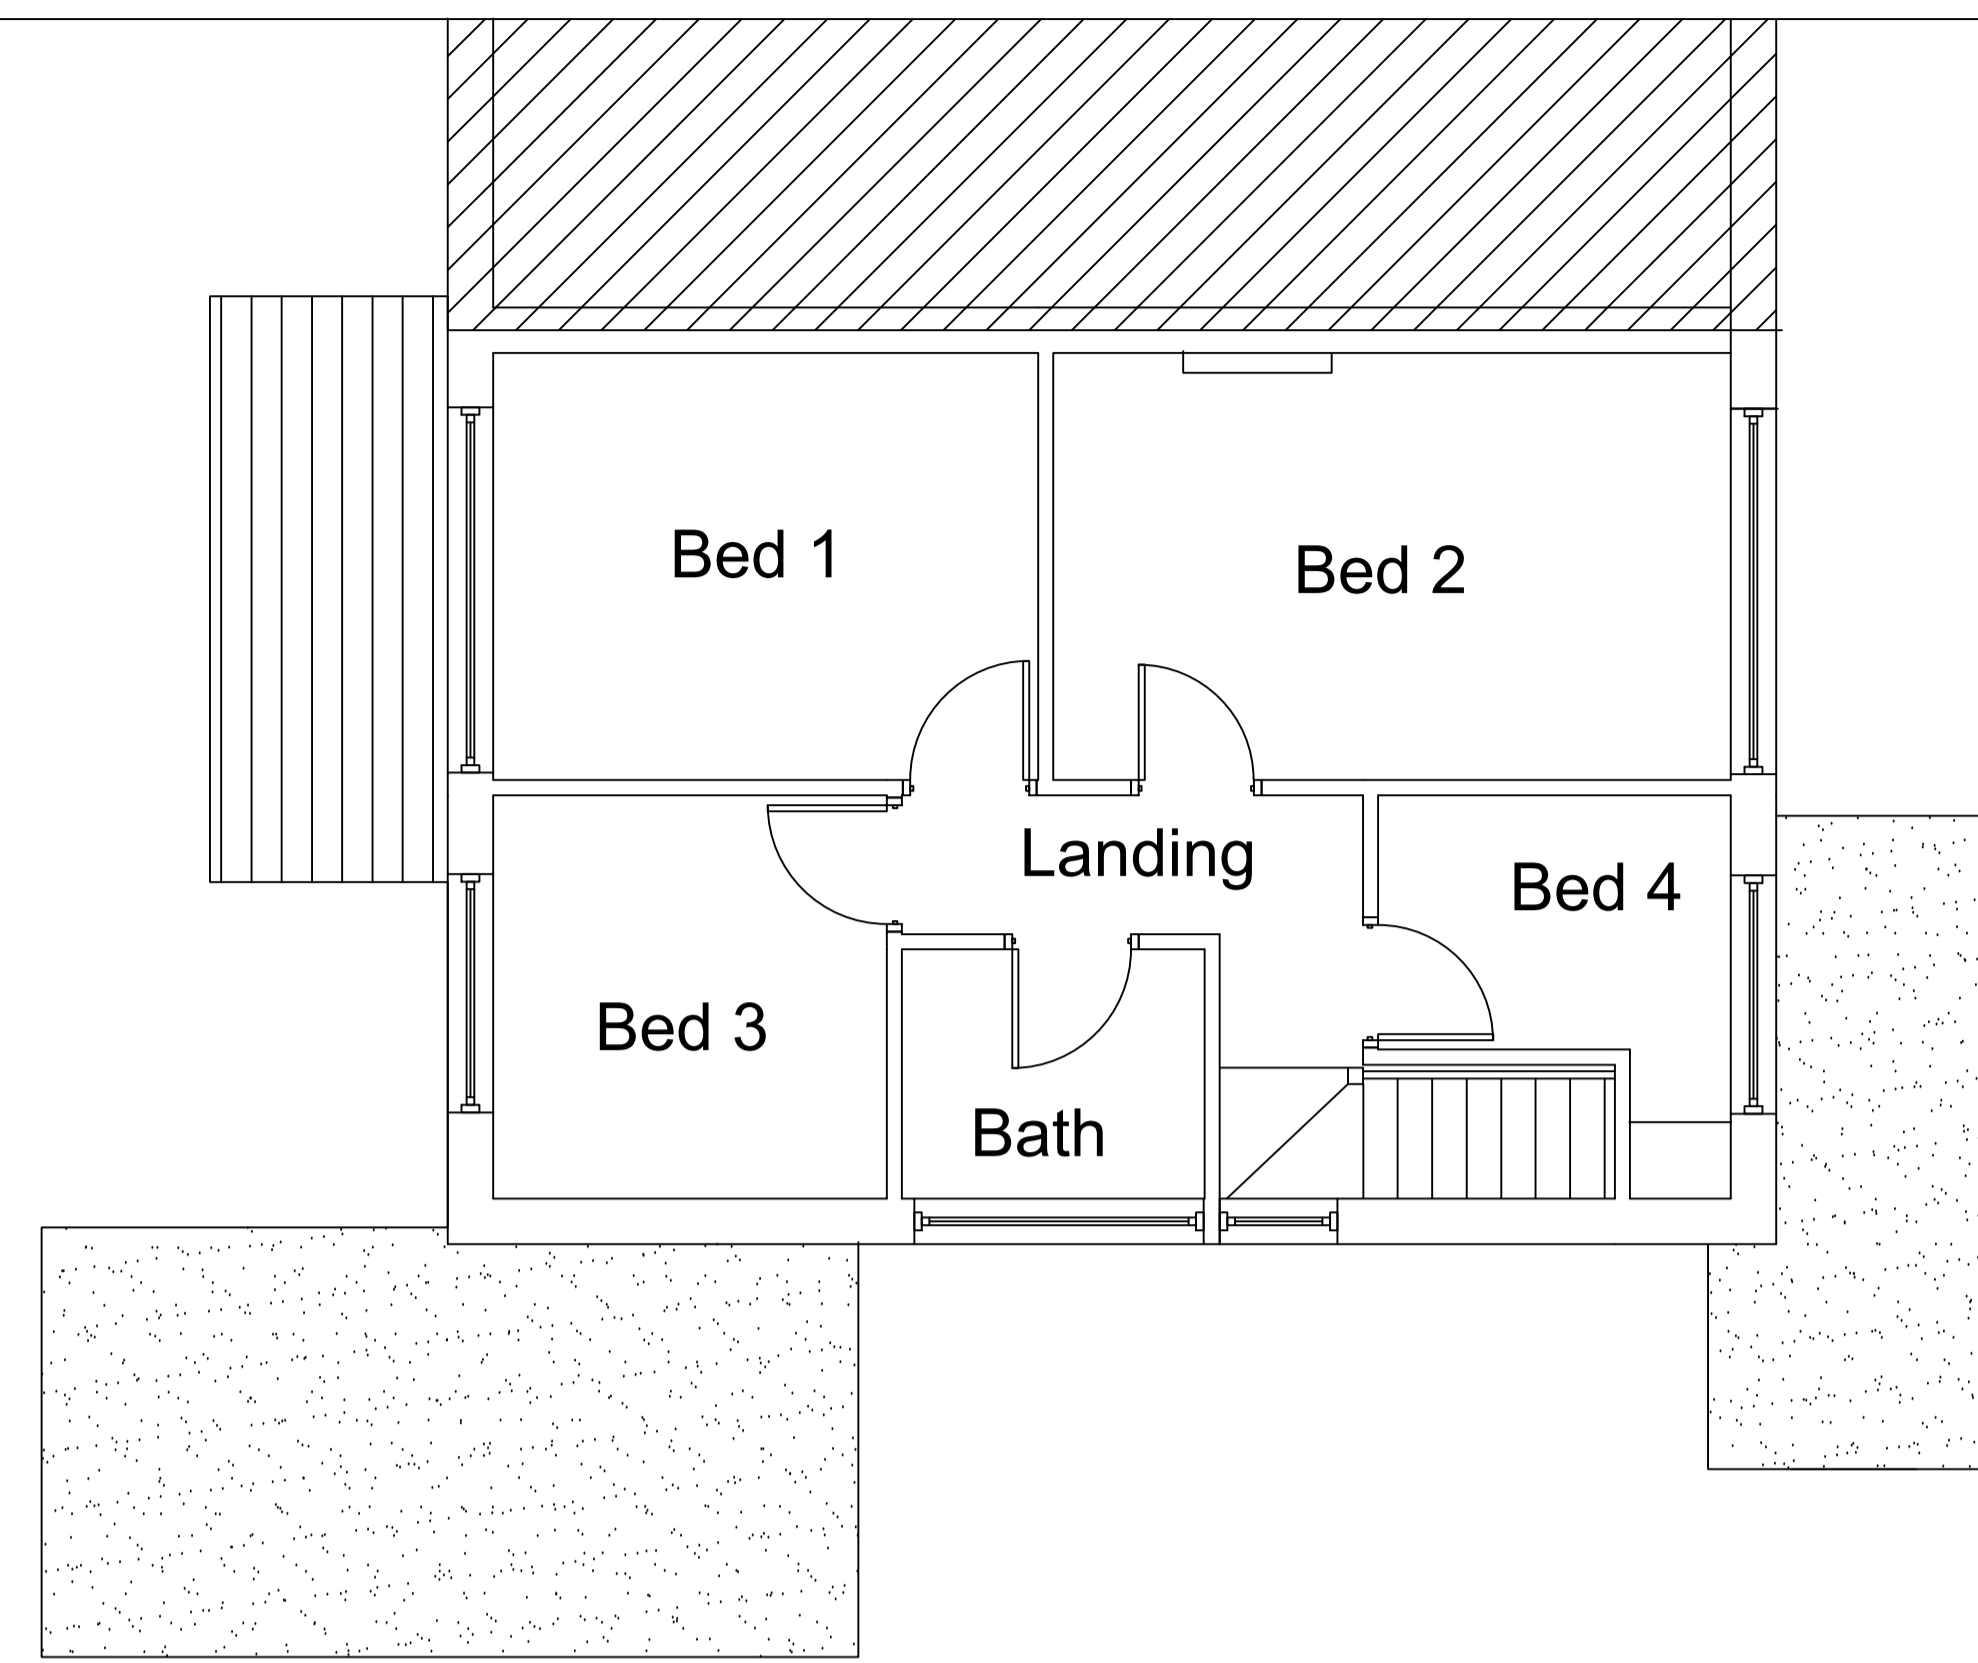


Ground Floor Plan  
Scale 1:50

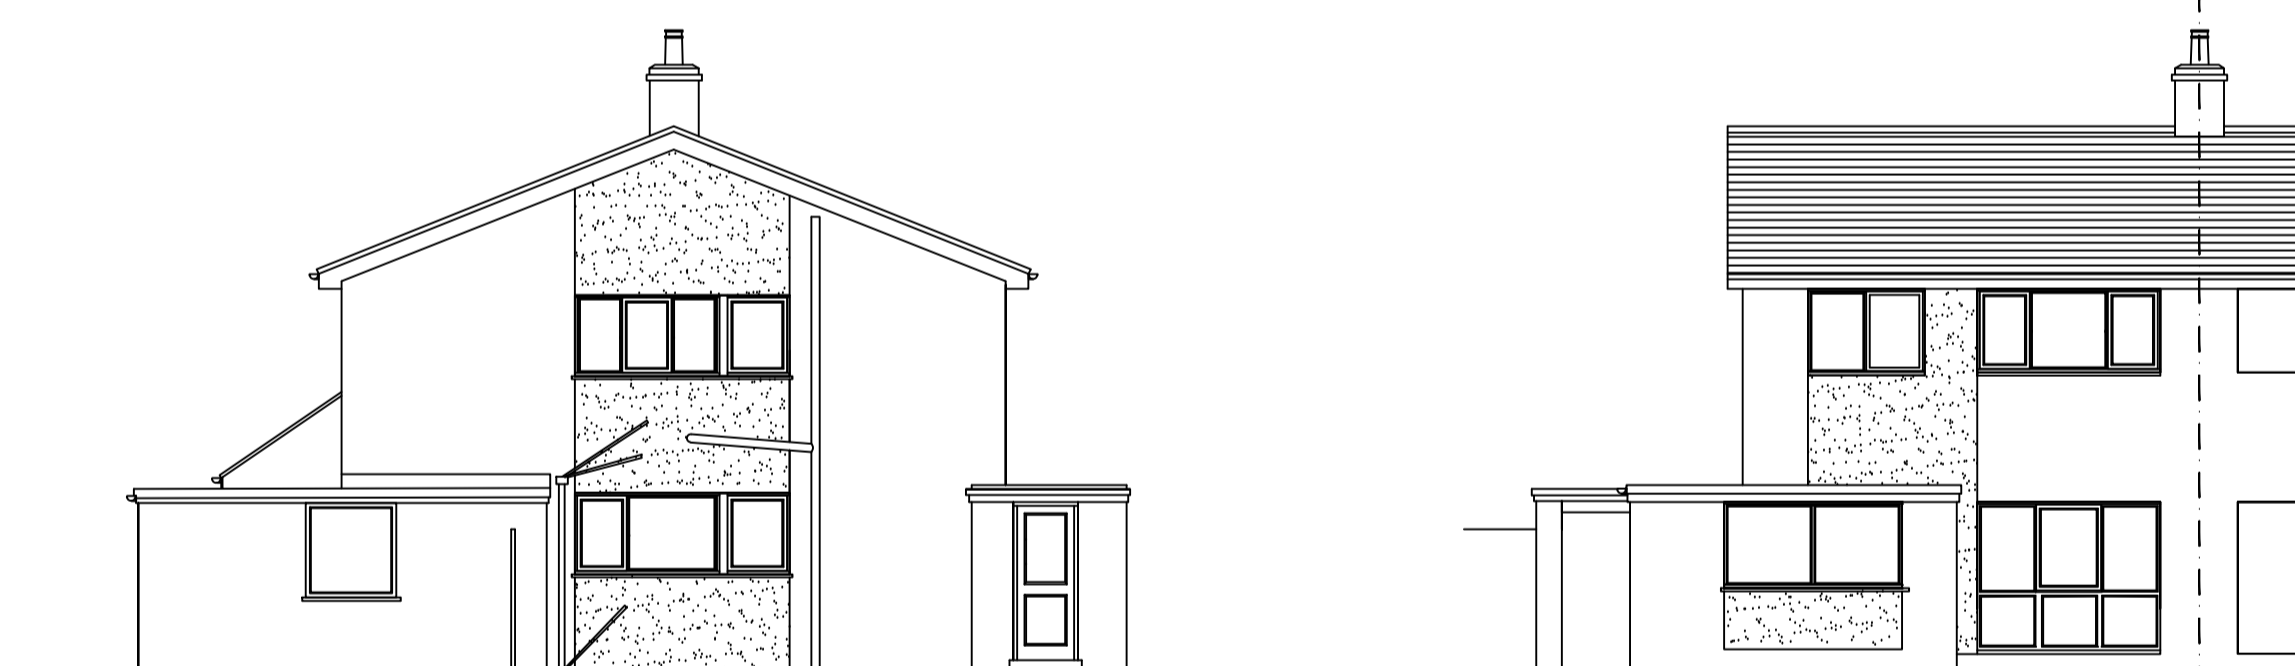

First Floor Plan

Site Plan Scale 1:200

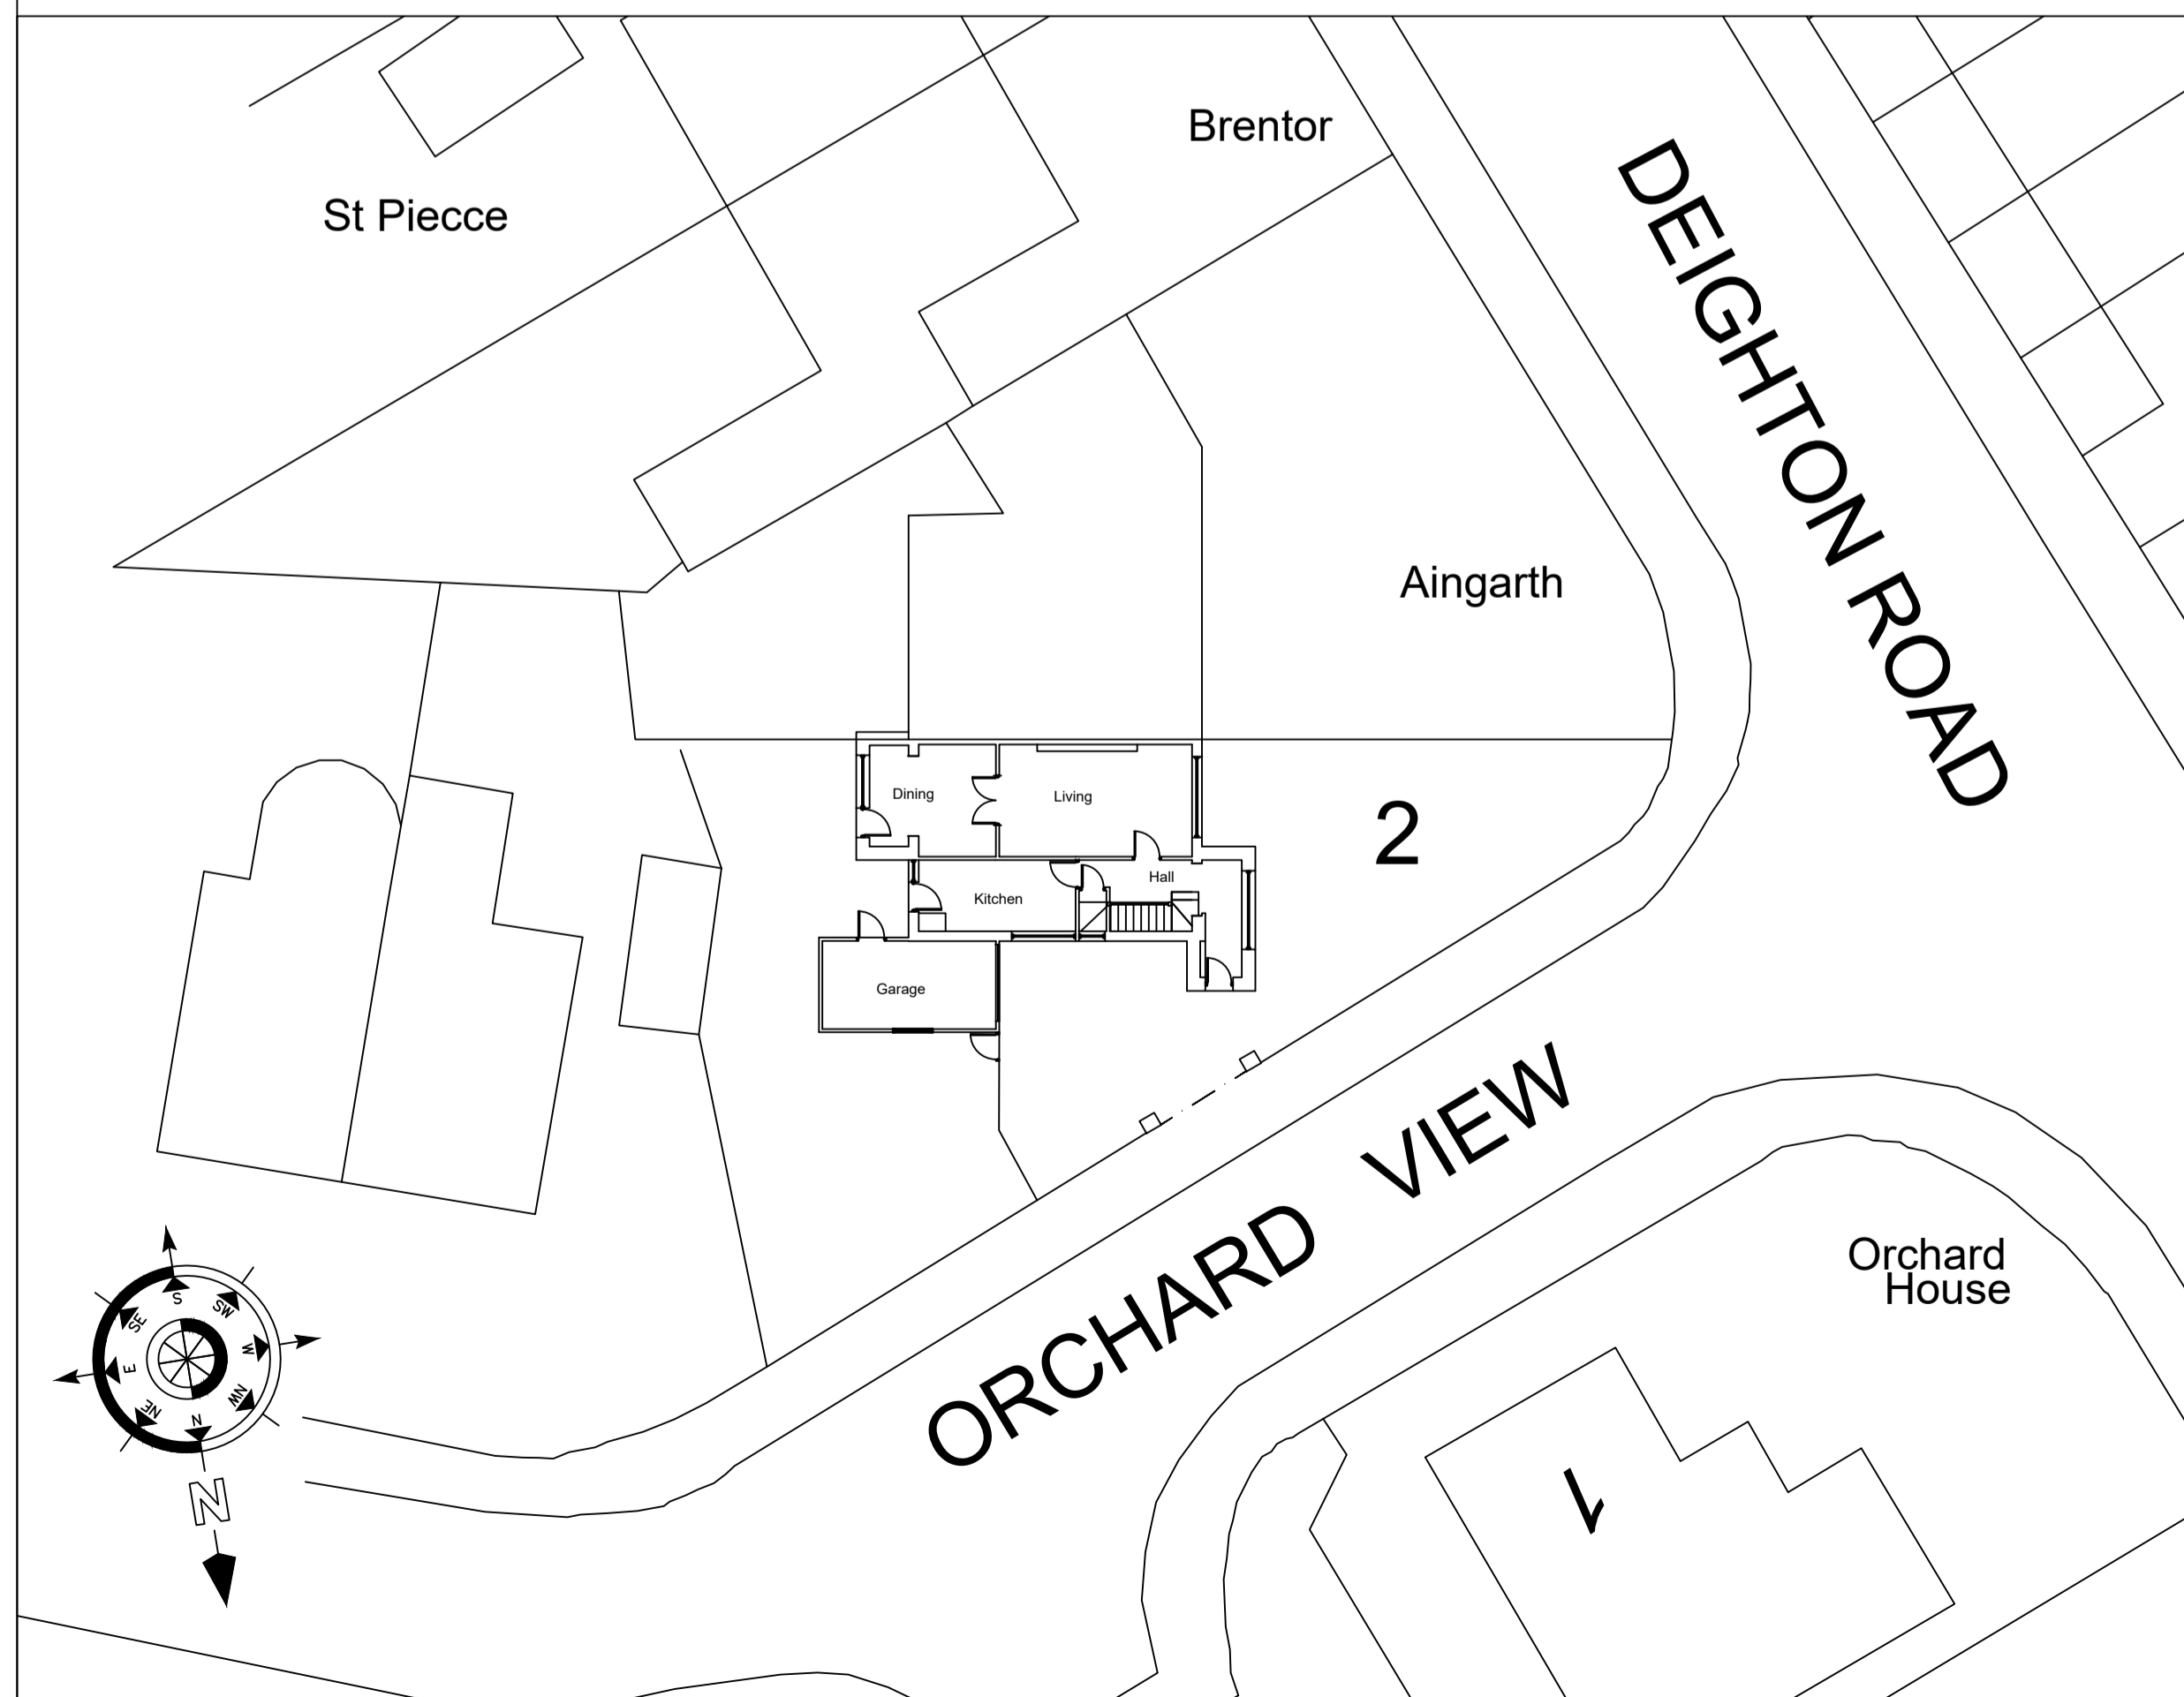

Side

Front



Rear

Elevations Scale 1:100

Notes			
Revisions			
Scale 1:50 @ A1			
2 Orchard View Wetherby, LS22 7QQ			
Existing Floor Plans, Elevations and Site Plan			
Job	1456	Dwg No.	1.1
Date	Jan 2024		