




Ground Floor Plan
Scale 1:50

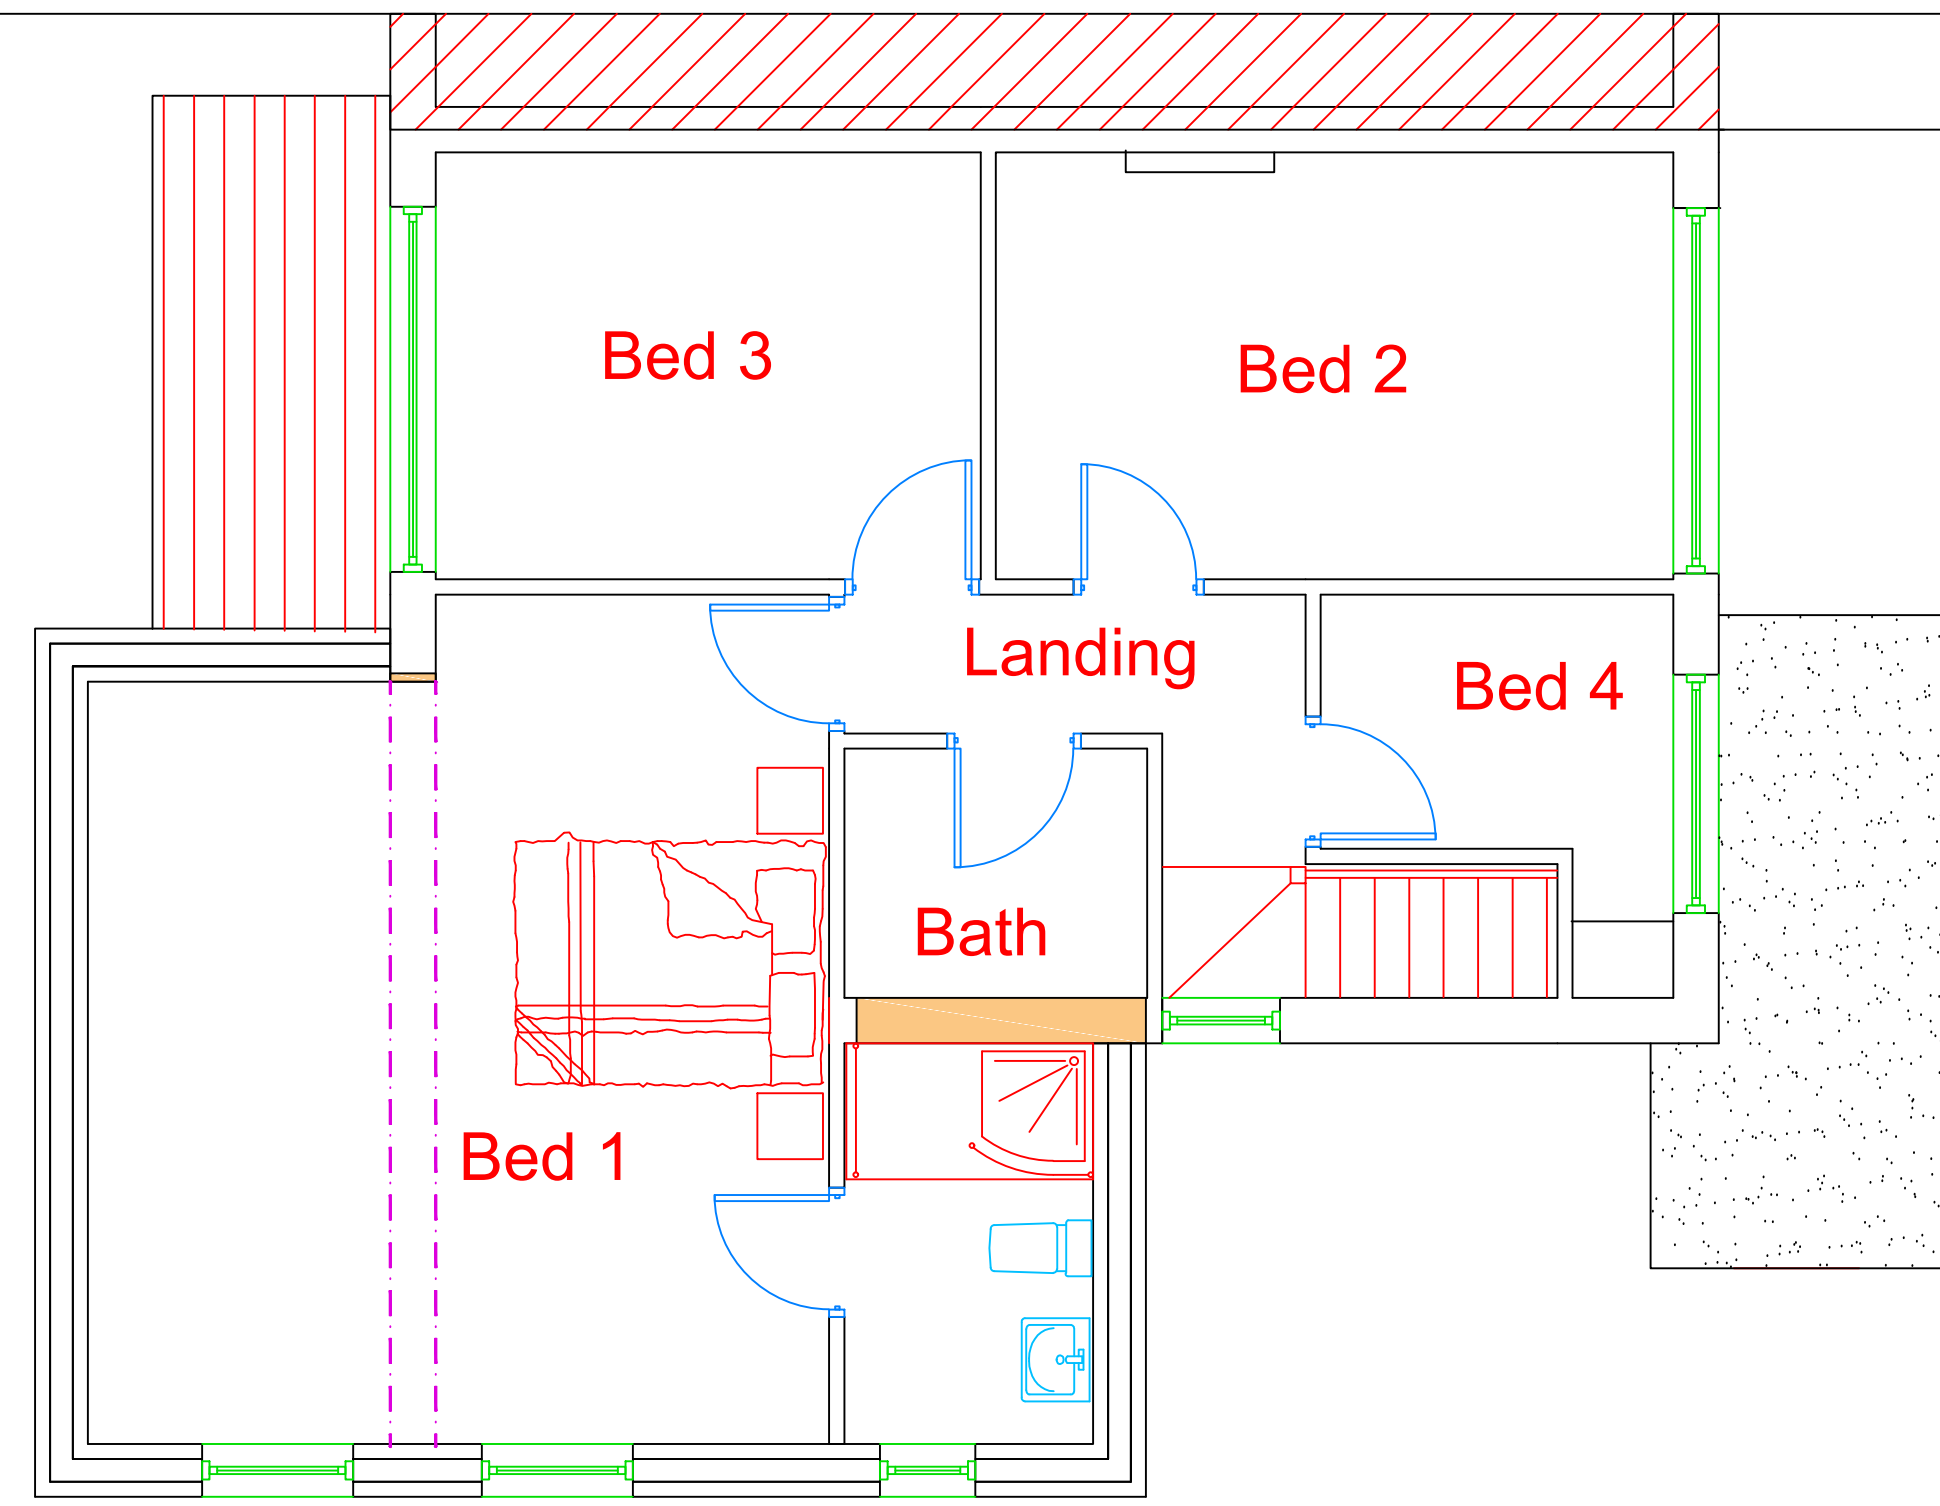

First Floor Plan

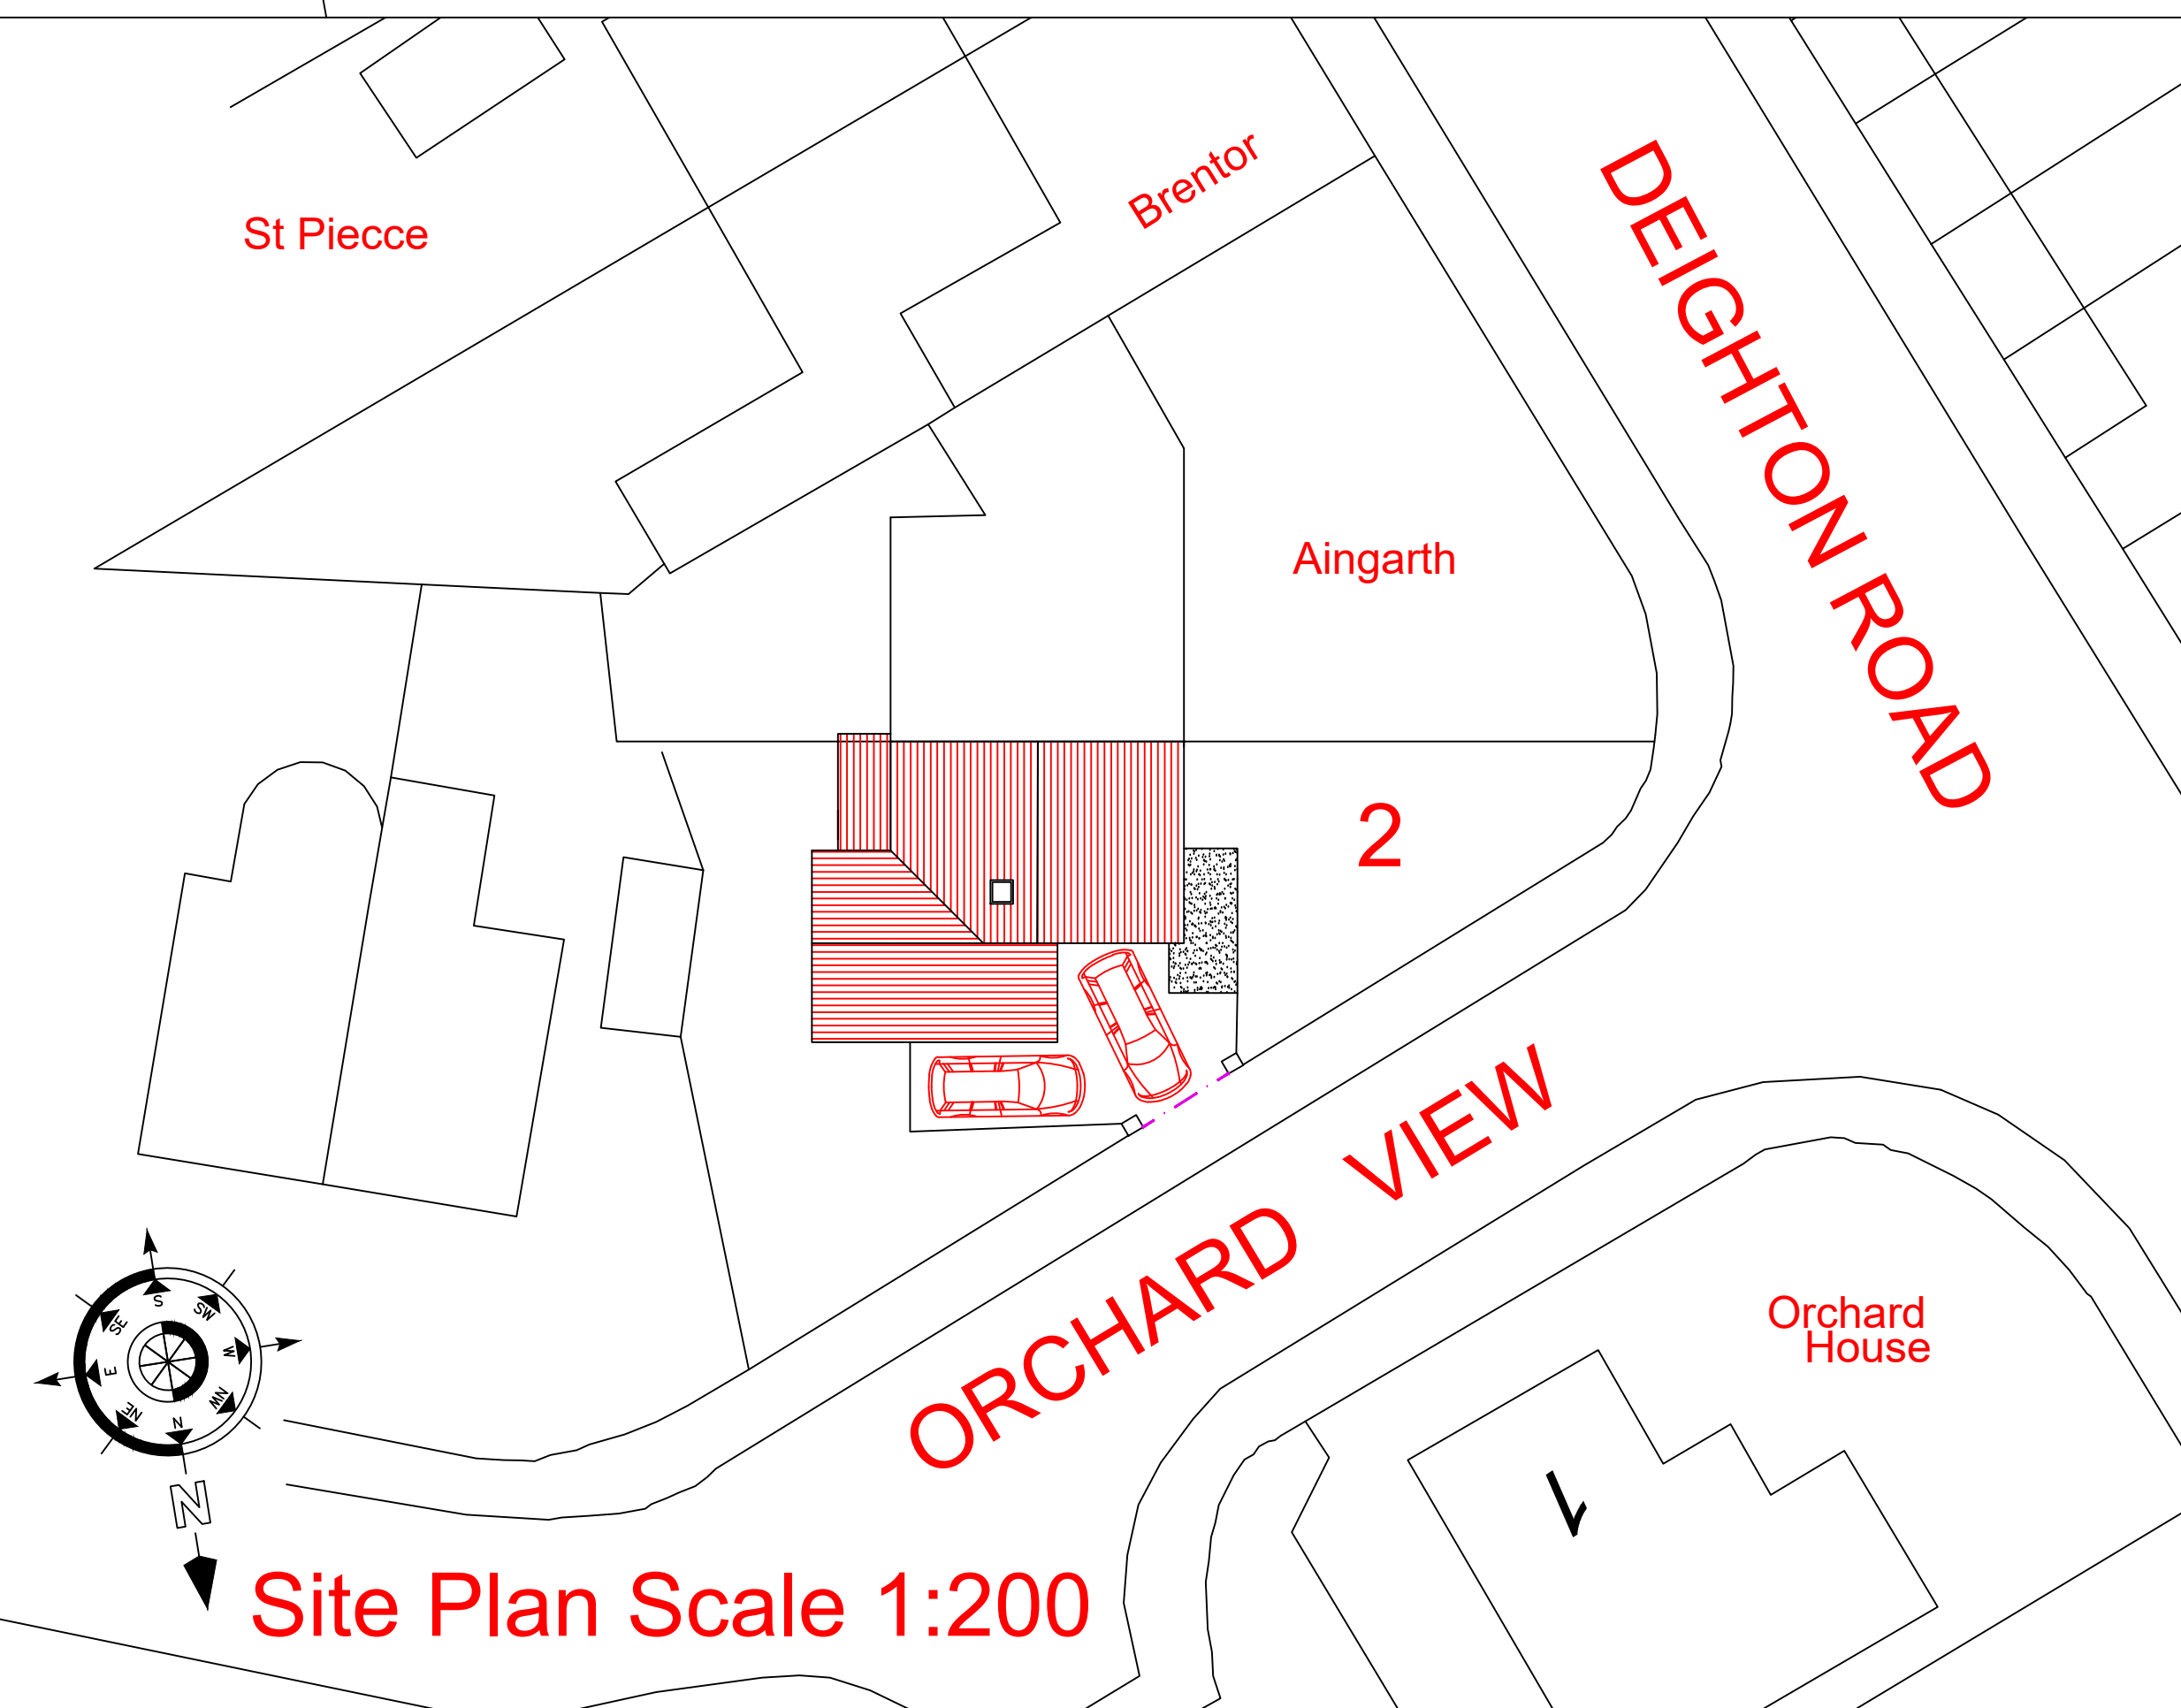


Site Plan Scale 1:200

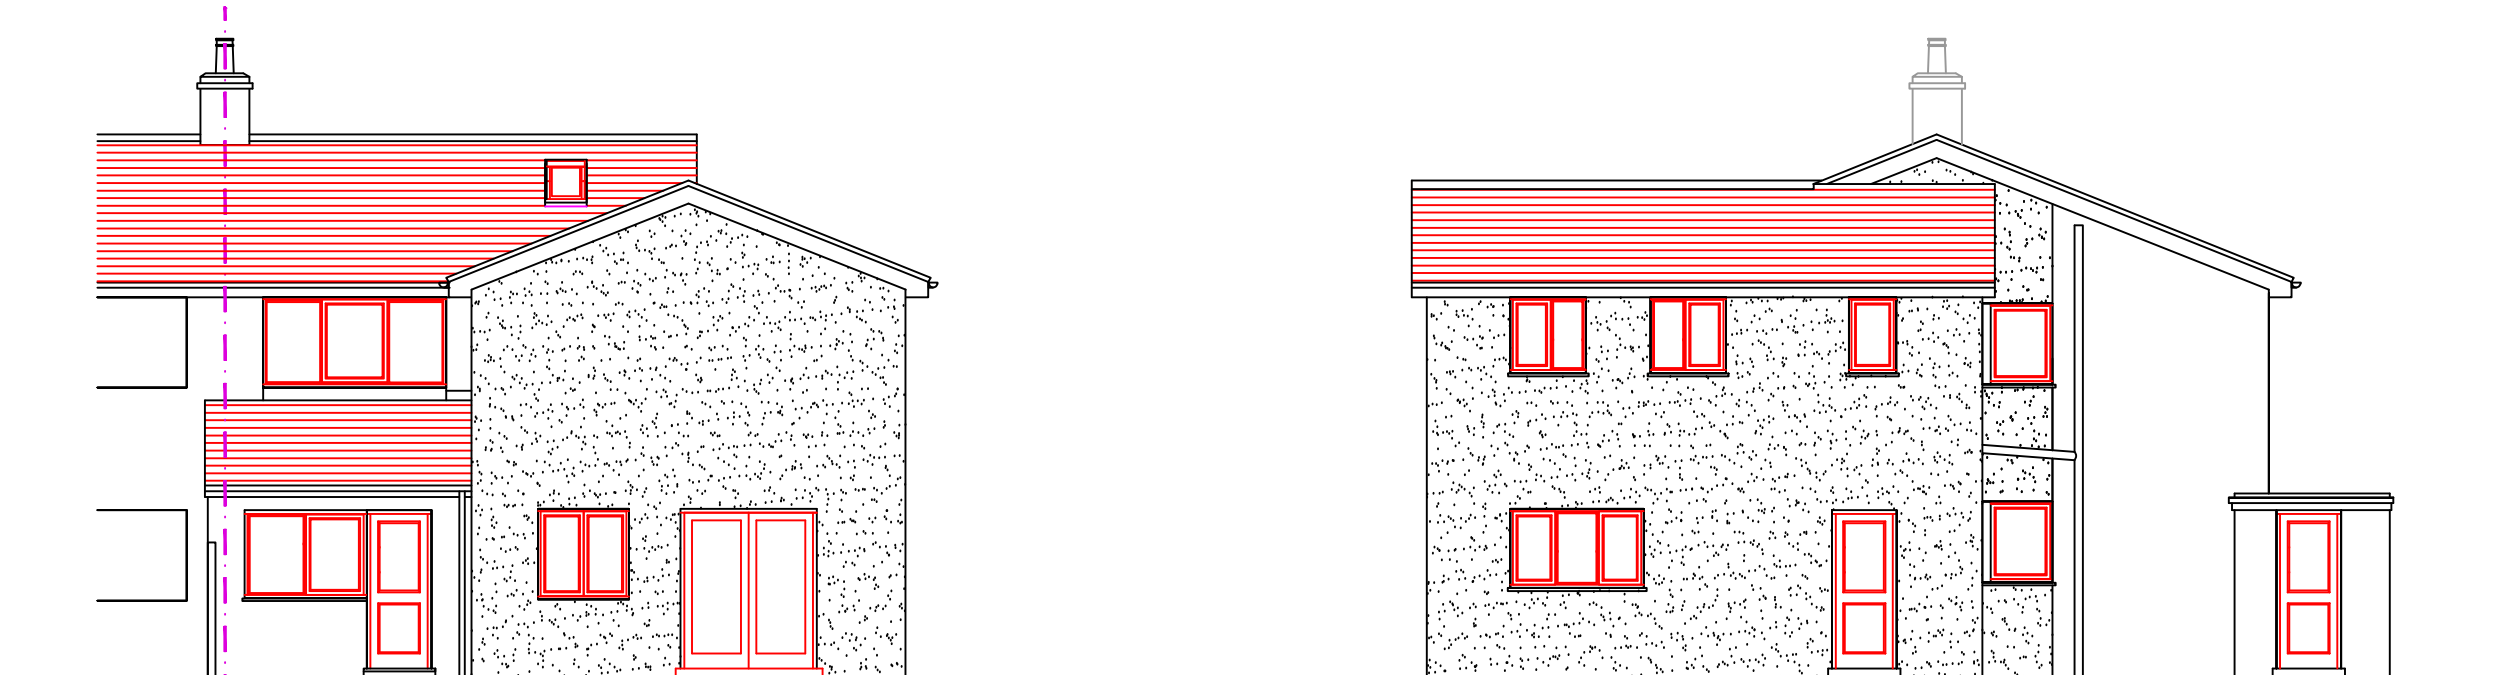

Rear

Side

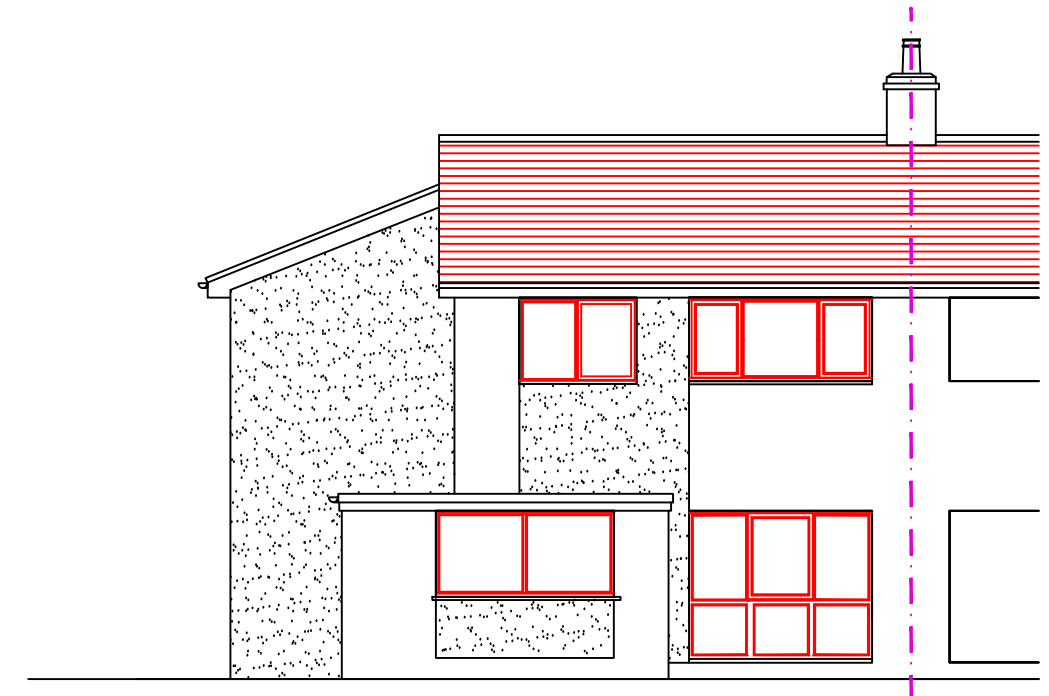

Front

Elevations Scale 1:100

Notes			
Revisions			
Scale 1:50 @ A1			
2 Orchard View Wetherby, LS22 7QQ			
Proposed Floor Plans, Elevations and Site Plan			
Job	1456	Drg No.	1.4
Date	Feb 2024		