



Front Elevation

Rear Elevation


Side Elevation

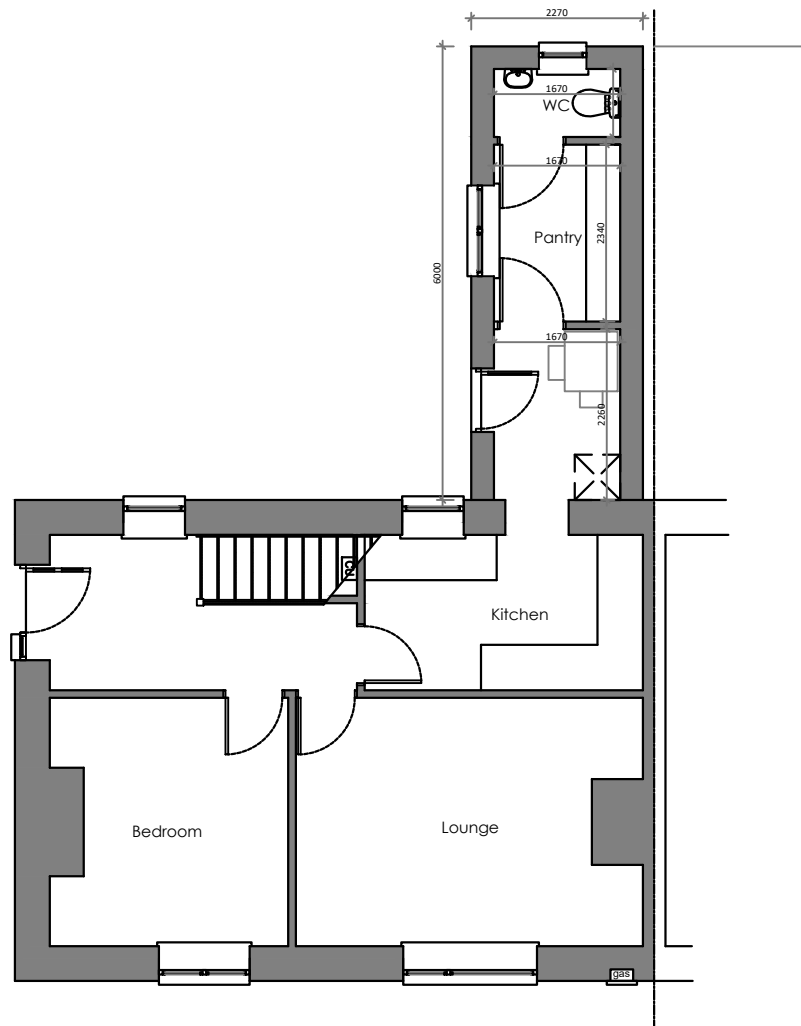


Ground Floor

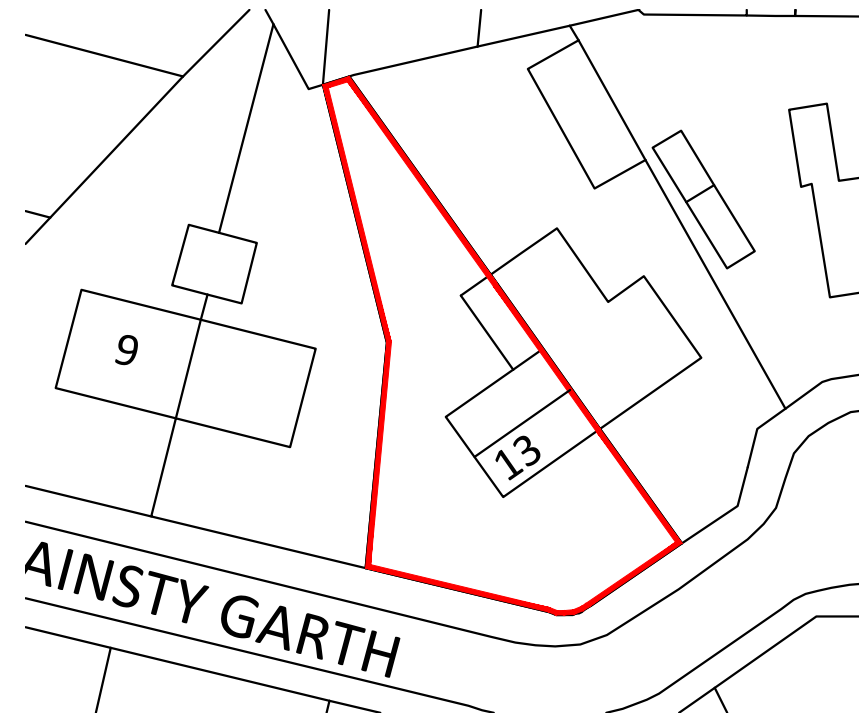

Block Plan 1:500

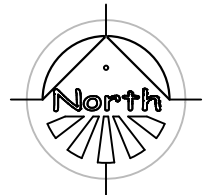

Planning drawings only - Not to be used for construction purposes.

Client	
Project 13 Ainsty Garth, Wetherby	
Title Proposed Elevations & Plan	
Scale 1:100 @ A3	Date
Drawn AC	Checked
Drawing No.	Rev. A
 <p>SPACIUM ARCHITECTURE</p> <p>ARCHITECTURAL SERVICES FOR DOMESTIC EXTENSIONS, ALTERATIONS AND NEW BUILDS</p> <p>01924 663241 / 07837 804088 andy@spacium.co.uk www.spacium.co.uk</p>	