
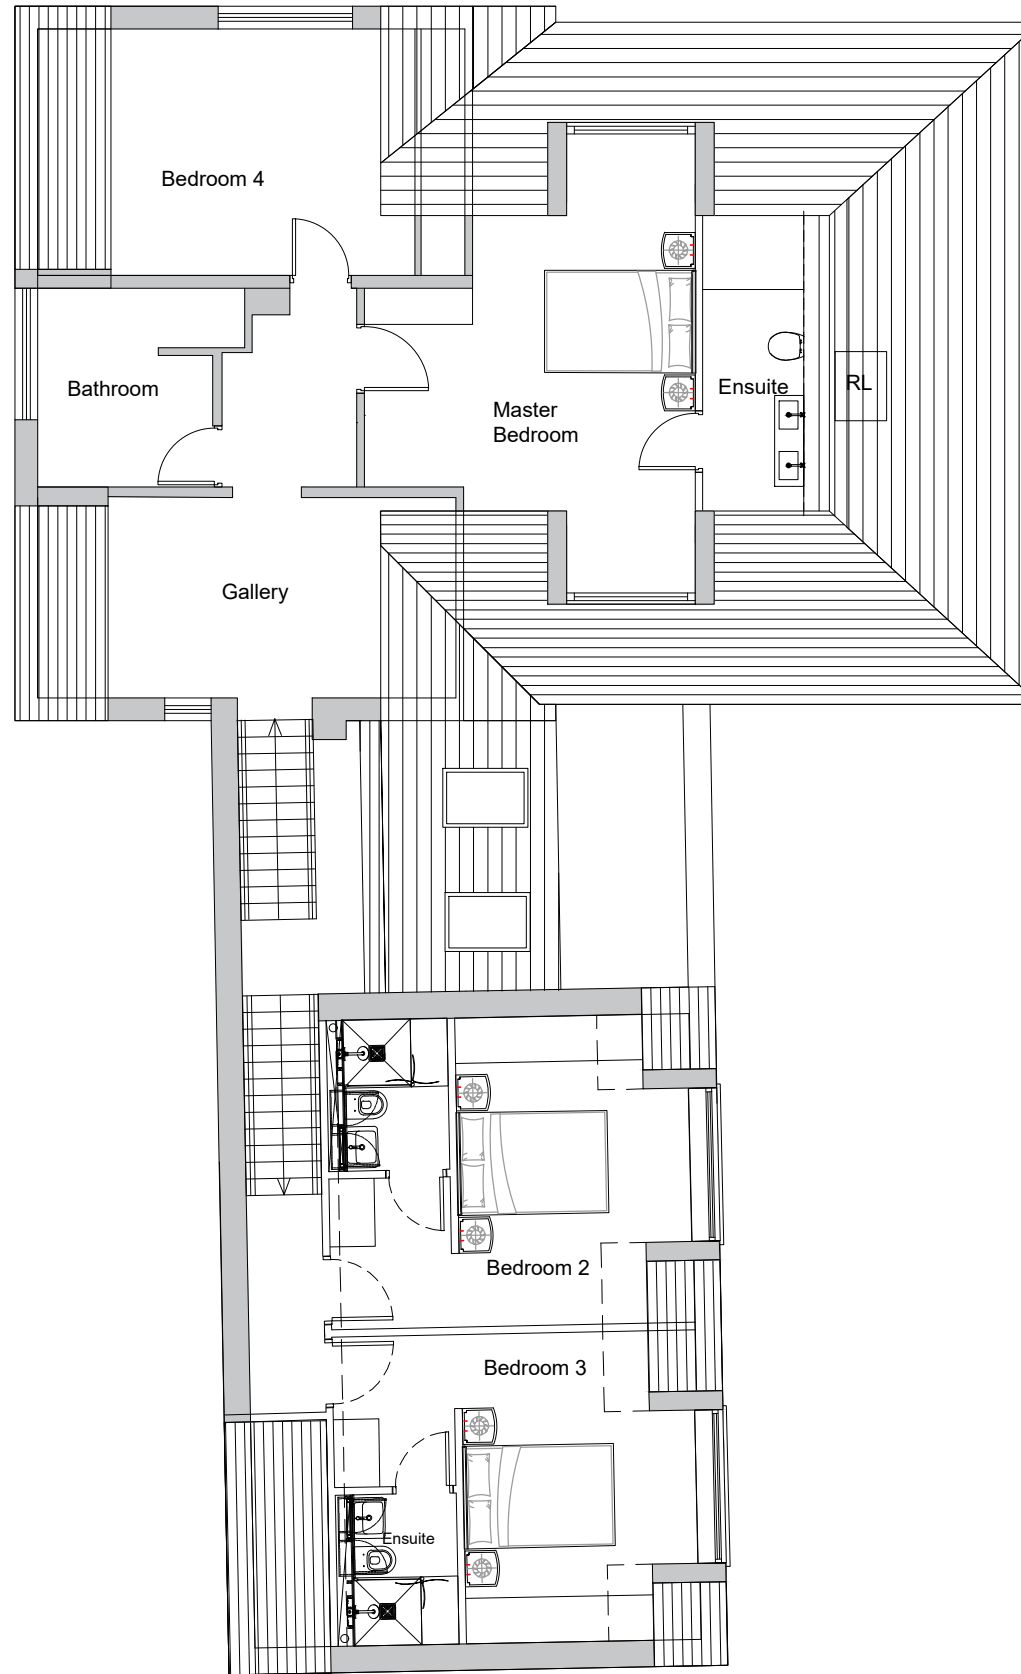


Ground Floor Plan As Proposed

 

First Floor Plan as Proposed

NOTES

THIS DRAWING IS FOR PLANNING CONSENT ONLY. DO NOT BUILD FROM THIS DRAWING IT IS SUBJECT TO STRUCTURAL AND DETAILED DESIGN

REVISIONS

This design is copyright ©

RESIDENTIAL  
EXTENTION

2 SHADWELL PARK AVENUE

PROPOSED  
FLOOR PLANS

Drawn: JE Scale: 1:100 @ A3  
Date: JAN24 Checked:



Dwg No: 016 01(02)003 #