




**3 PROPOSED FRONT ELEVATION**  
SCALE 1:100

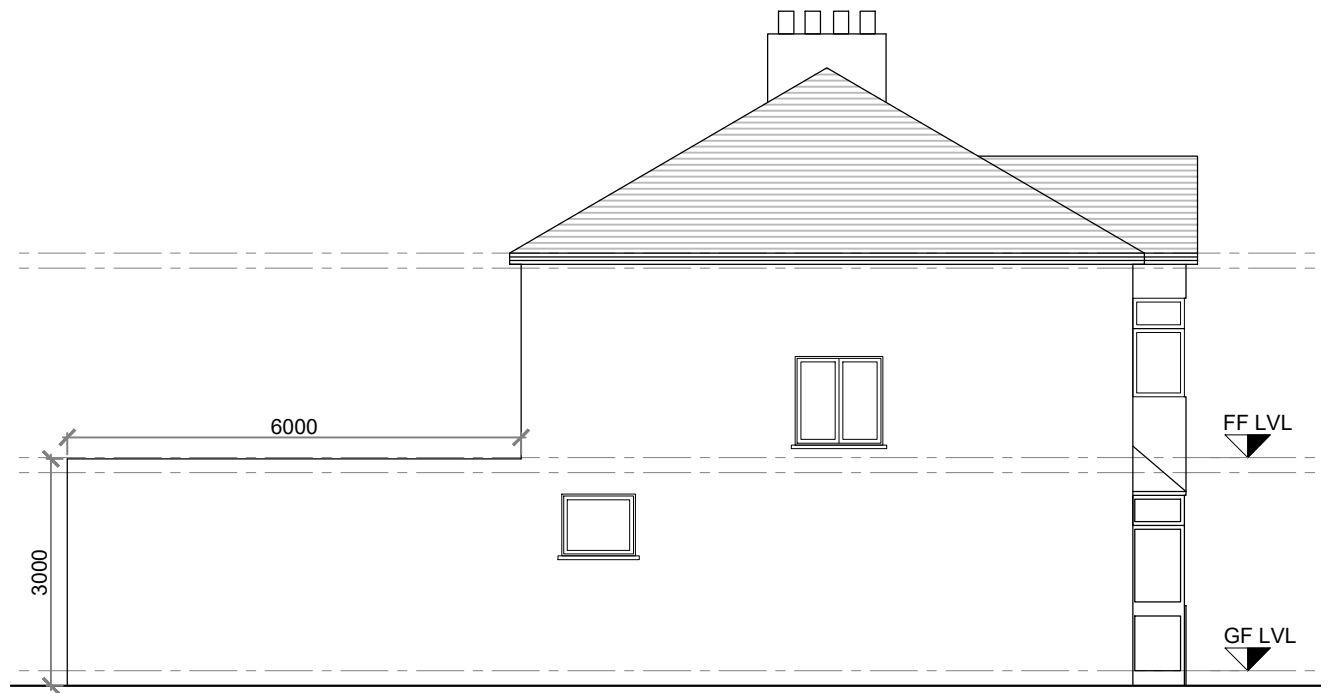

**4 PROPOSED SIDE ELEVATION I**  
SCALE 1:100

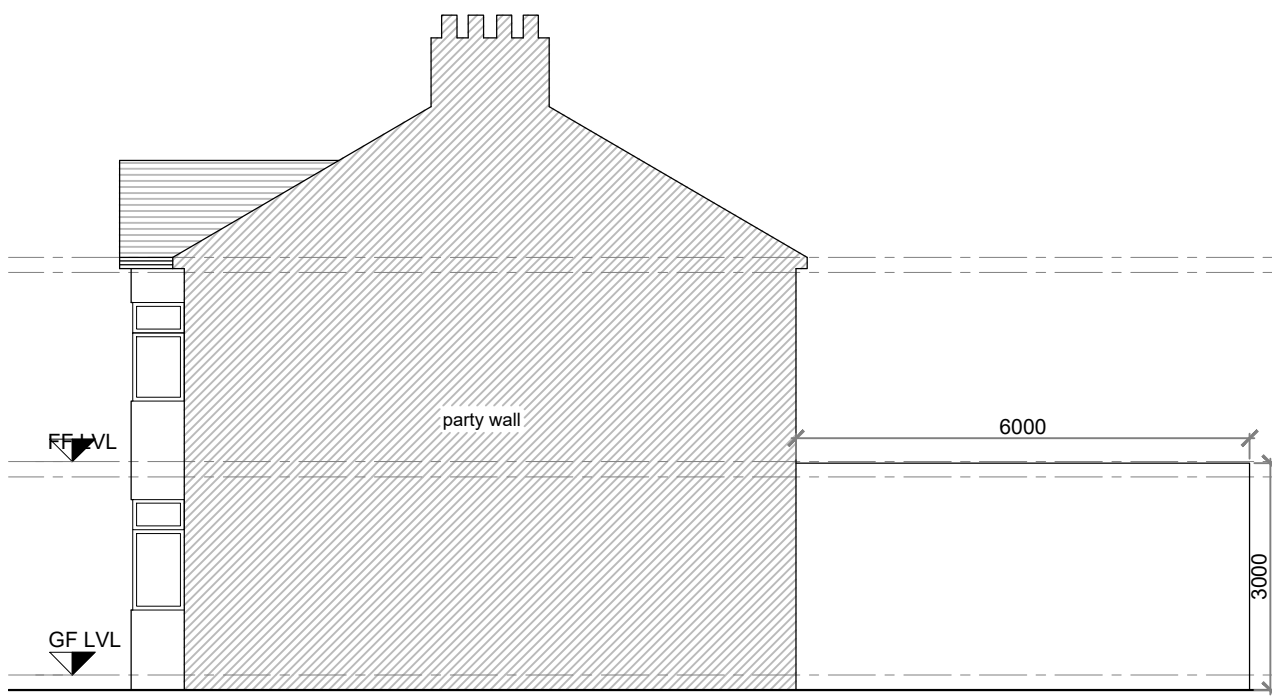

**5 PROPOSED SIDE ELEVATION II**  
SCALE 1:100

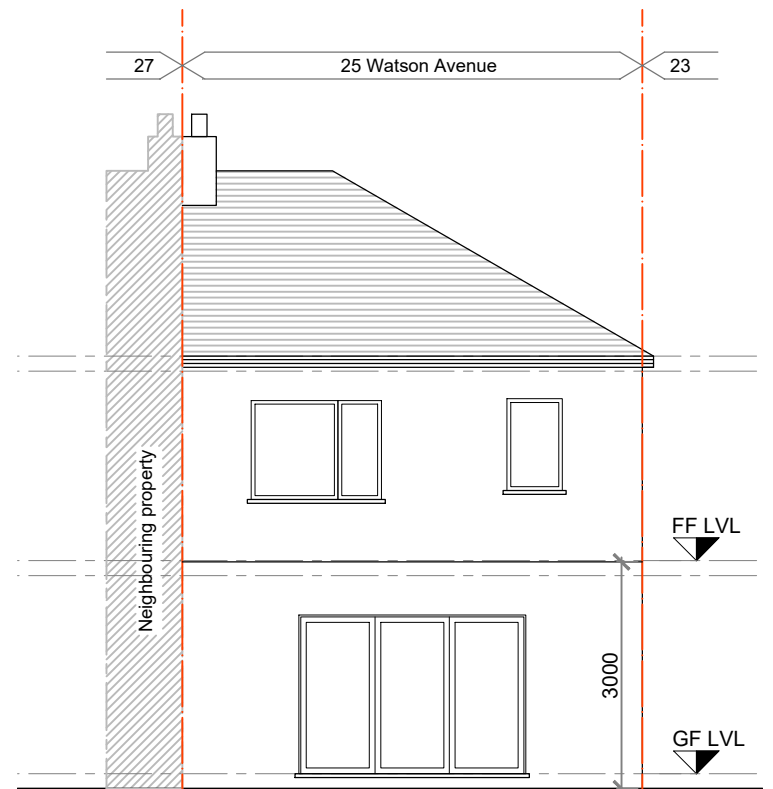

**6 PROPOSED REAR ELEVATION**  
SCALE 1:100

PROJECT TITLE:  
25 WATSON AVENUE, SM3 9RE  
SINGLE STOREY REAR EXTENSION

SCALE:  
1:100

DRAWING TITLE: PROPOSED DRAWINGS

APPLICANT: POOPALASINGHAM KIRUBHAKARAN

NOTES

- 1 ALL DIMENSIONS ARE IN MILLIMETERS UNLESS NOTED OTHERWISE.
- 2 ALL MEASUREMENTS TO BE VERIFIED ON SITE BY THE CONTRACTOR/BUILDER.
- 3 FOR ANY DISCREPANCIES AND OMISSIONS, IT IS RECIPIENT'S RESPONSIBILITY TO VERIFY THE SAME WITH THE DESIGNER.

DRAWING NUMBER:  
AS/2024/WA/RE06

SHEET:  
A3

REV

DATE:  
16/02/2024

