


1 EXISTING GROUND FLOOR PLAN
SCALE 1:100

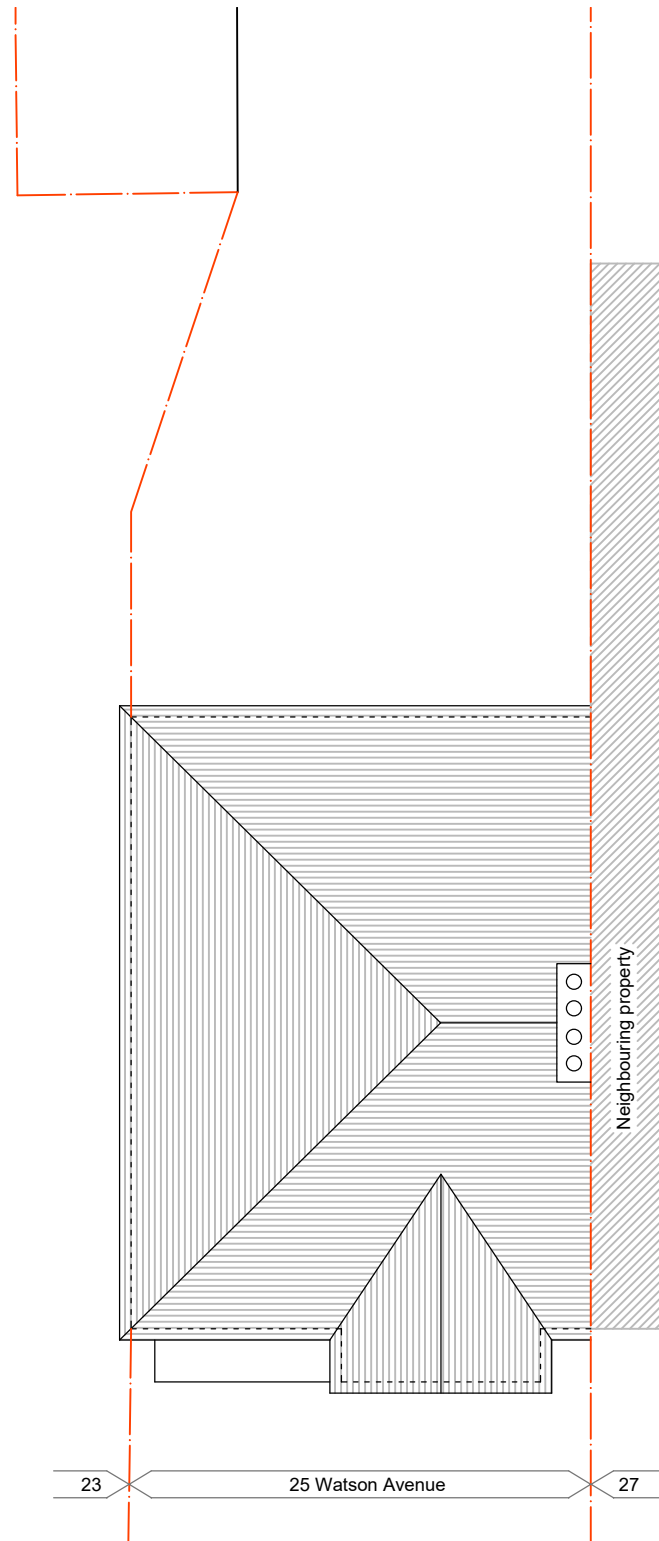

2 EXISTING ROOF PLAN
SCALE 1:100

PROJECT TITLE:
25 WATSON AVENUE, SM3 9RE
SINGLE STOREY REAR EXTENSION

SCALE:
1:100



DRAWING TITLE: EXISTING DRAWINGS

APPLICANT: POOPALASINGHAM KIRUBHAKARAN

NOTES

- 1 ALL DIMENSIONS ARE IN MILLIMETERS UNLESS NOTED OTHERWISE.
- 2 ALL MEASUREMENTS TO BE VERIFIED ON SITE BY THE CONTRACTOR/BUILDER.
- 3 FOR ANY DISCREPANCIES AND OMISSIONS, IT IS RECIPIENT'S RESPONSIBILITY TO VERIFY THE SAME WITH THE DESIGNER.

DRAWING NUMBER:
AS/2024/WA/RE03

SHEET:
A3

REV

DATE:
16/02/2024

