



Notes

THIS DRAWING IS COPYRIGHT ©.

DO NOT SCALE FROM THIS DRAWING. USE FIGURED DIMENSIONS ONLY. ALL DIMENSIONS TO BE CHECKED ON SITE BEFORE WORK COMMENCES. DISCREPANCIES TO BE REPORTED TO STUDIO MARSHALL.

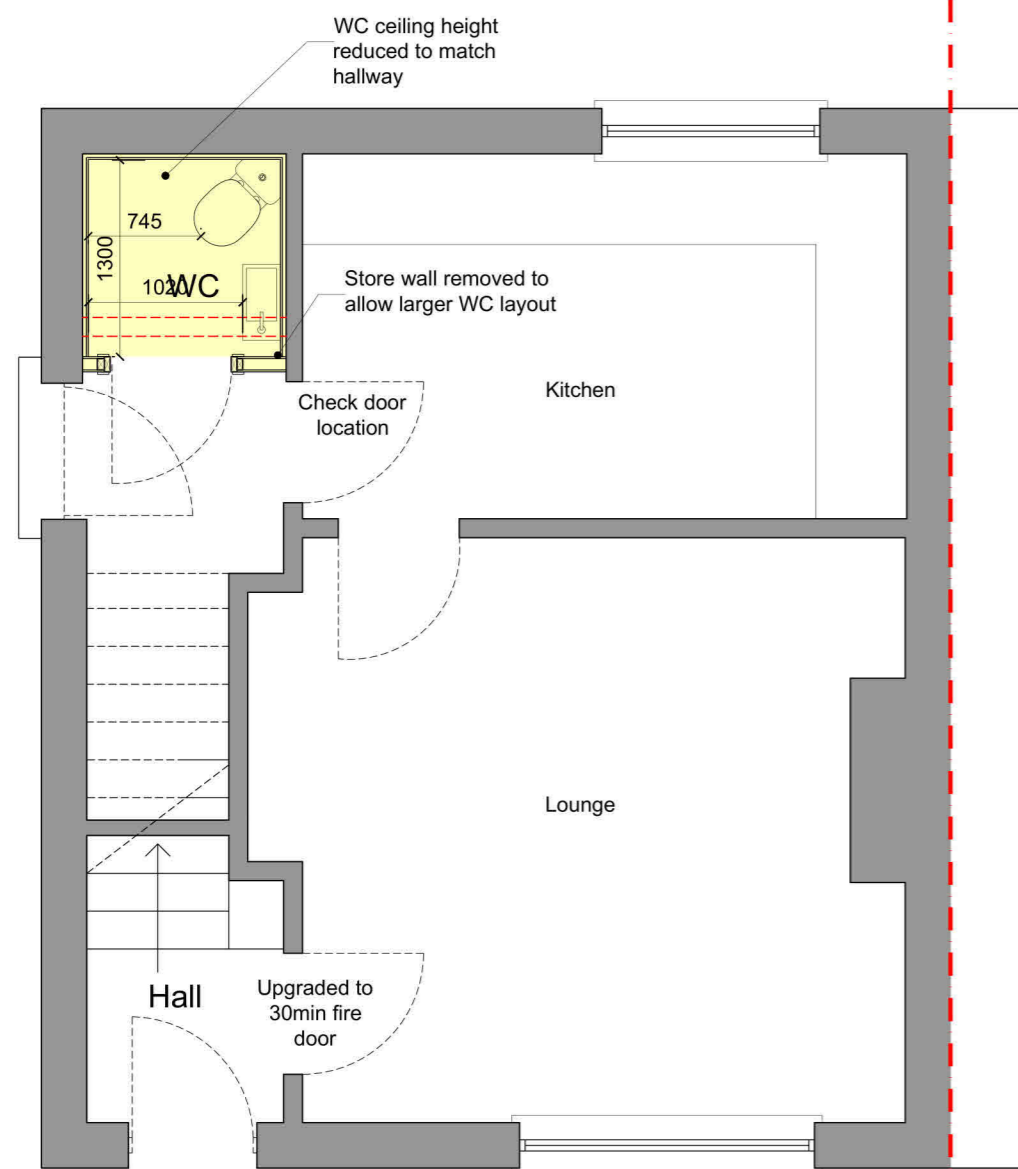

GROUND FLOOR PLAN

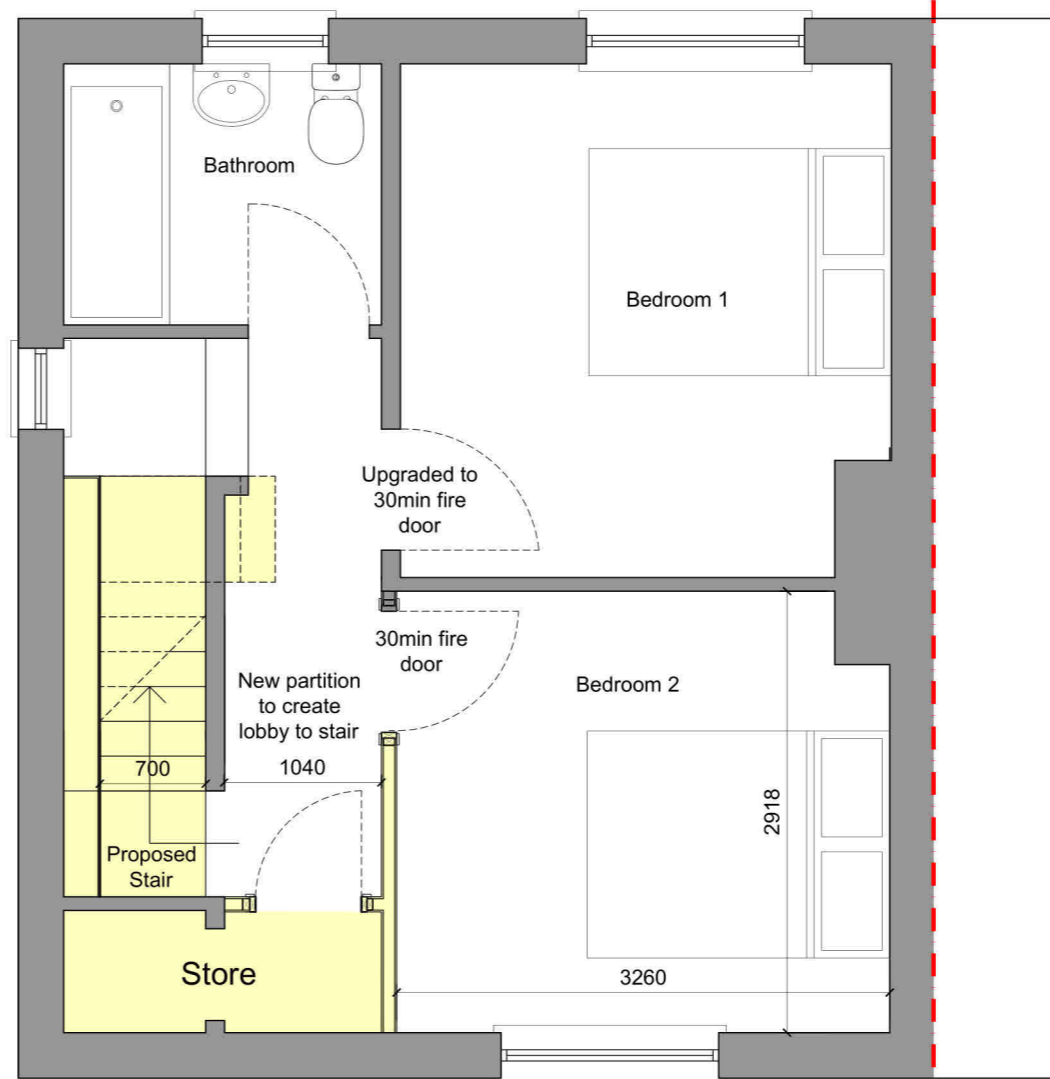

FIRST FLOOR PLAN

- Existing Walls
- Proposed Walls
- Downtakings
- Site Boundary



No.	Revision/Issue	Date
-	First Issue for Planning	21.02.24



Project Name and Address

Caroline McGlade
Proposed Alterations and
Loft Conversion
1 Dryden Terrace
Loanhead

Drawing Title	Drawing number
Proposed Plans 1 of 2	
Date 21.02.24	23013_PR-100
Scale 1:50 @ A3	

Idox Annotate