
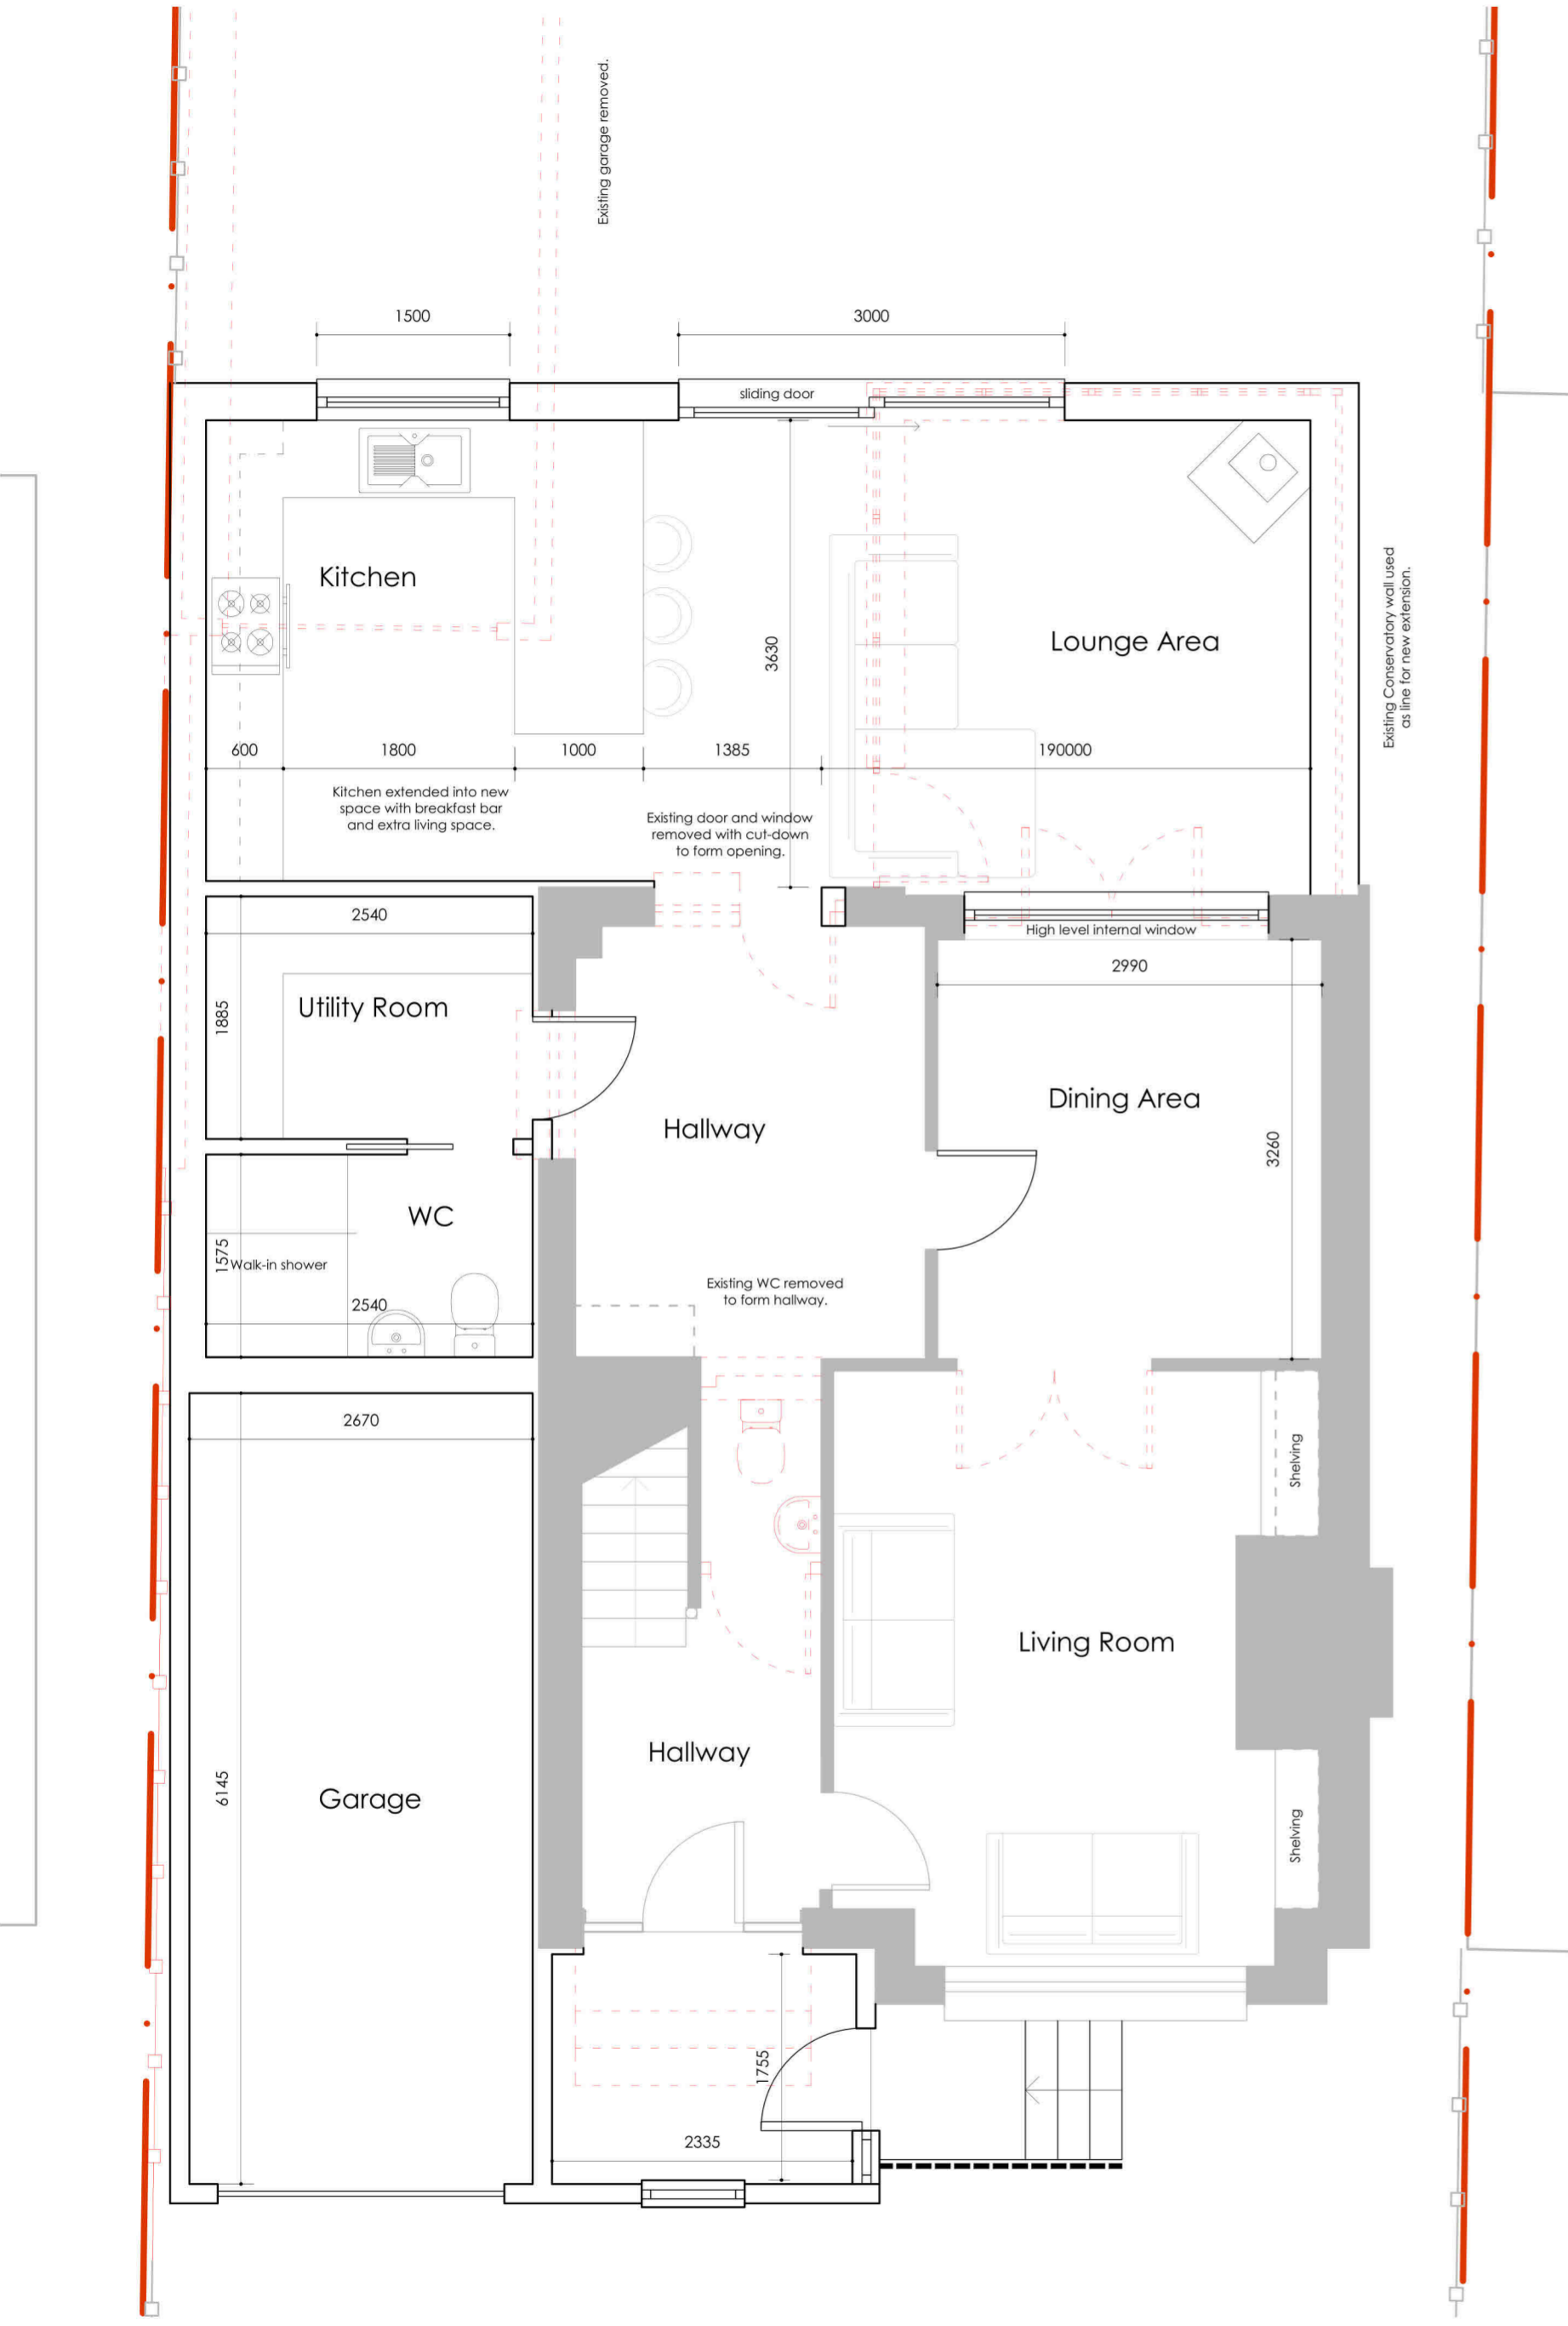


This copy has been made by or with the authority of DEN ARCHITECTURAL SERVICES in accordance with the Copyright Designs & Patents Act 1988. Unless otherwise stated, no liability is accepted for any loss or damage resulting from the use of this copy without the prior permission of the copyright owner.


GENERAL NOTES

THE COPYRIGHT OF THIS DRAWING REMAINS WITH DEN ARCHITECTURAL SERVICES IN ACCORDANCE WITH OUR RIGHTS UNDER THE COPYRIGHT DESIGNS & PATENTS ACT 1988 UNLESS OTHERWISE AGREED. THE UNAUTHORISED OR UNLICENSED REPRODUCTION MAY BE CONSIDERED AN INFRINGEMENT UNDER THE ABOVE ACT.


- Existing
- Proposed
- - - DOWNTAKING

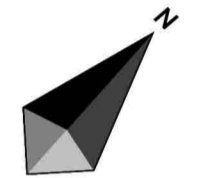

Proposed Ground Floor Plan

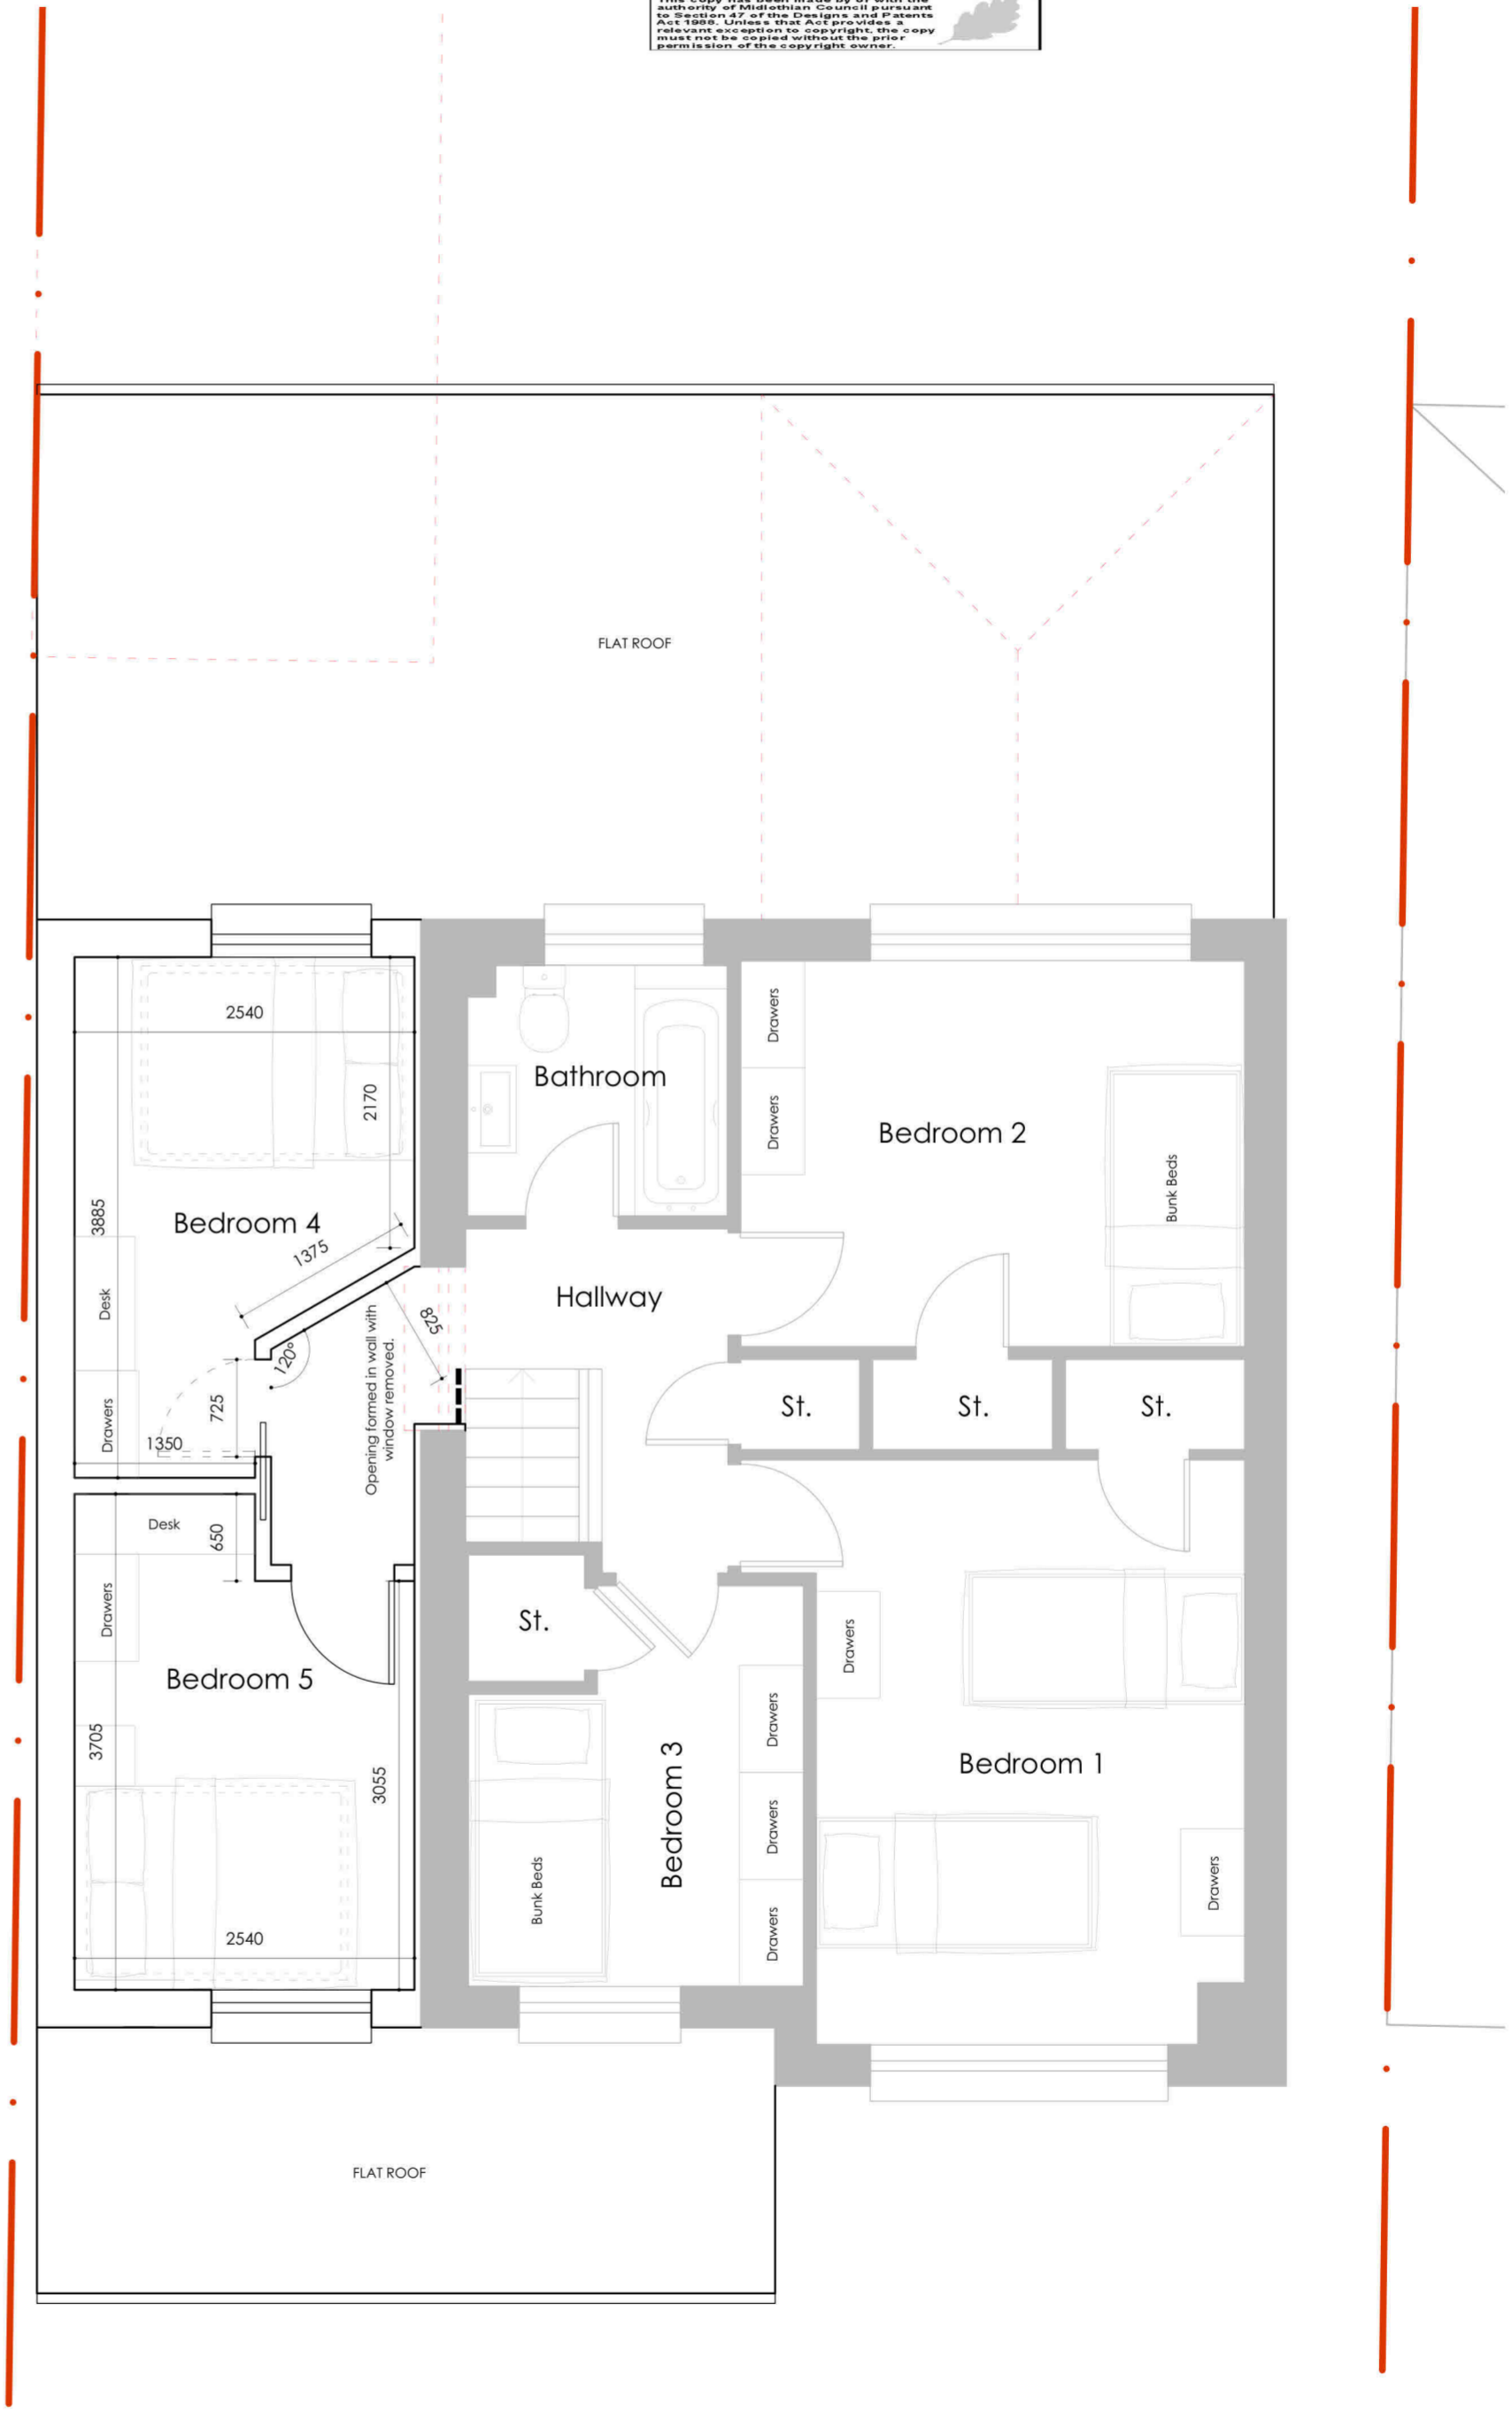

Proposed First Floor Plan

 

Rev.	Description	By	Date

47 BATTLEFIELD DRIVE MUSSELBURGH
EAST LOTHIAN EH21 7DF
t: +44 (0) 7552 483 949
e: den.archservices@gmail.com
w: www.den-as.com

Client
Mr Gavin Tennent

Project
**Extension & Internal Alterations at;
260 Rullion Road
Penicuik EH269JL**

Title
Proposed Floor Plans

Scale As Shown A2	Stage P L A N N I N G
Date February '23	Drawn K. Francis

Drawing No. 2313.P.002	Rev. -
----------------------------------	-----------