





Front Elevation as Existing
Scale 1:50



Side Elevation as Existing
Scale 1:50

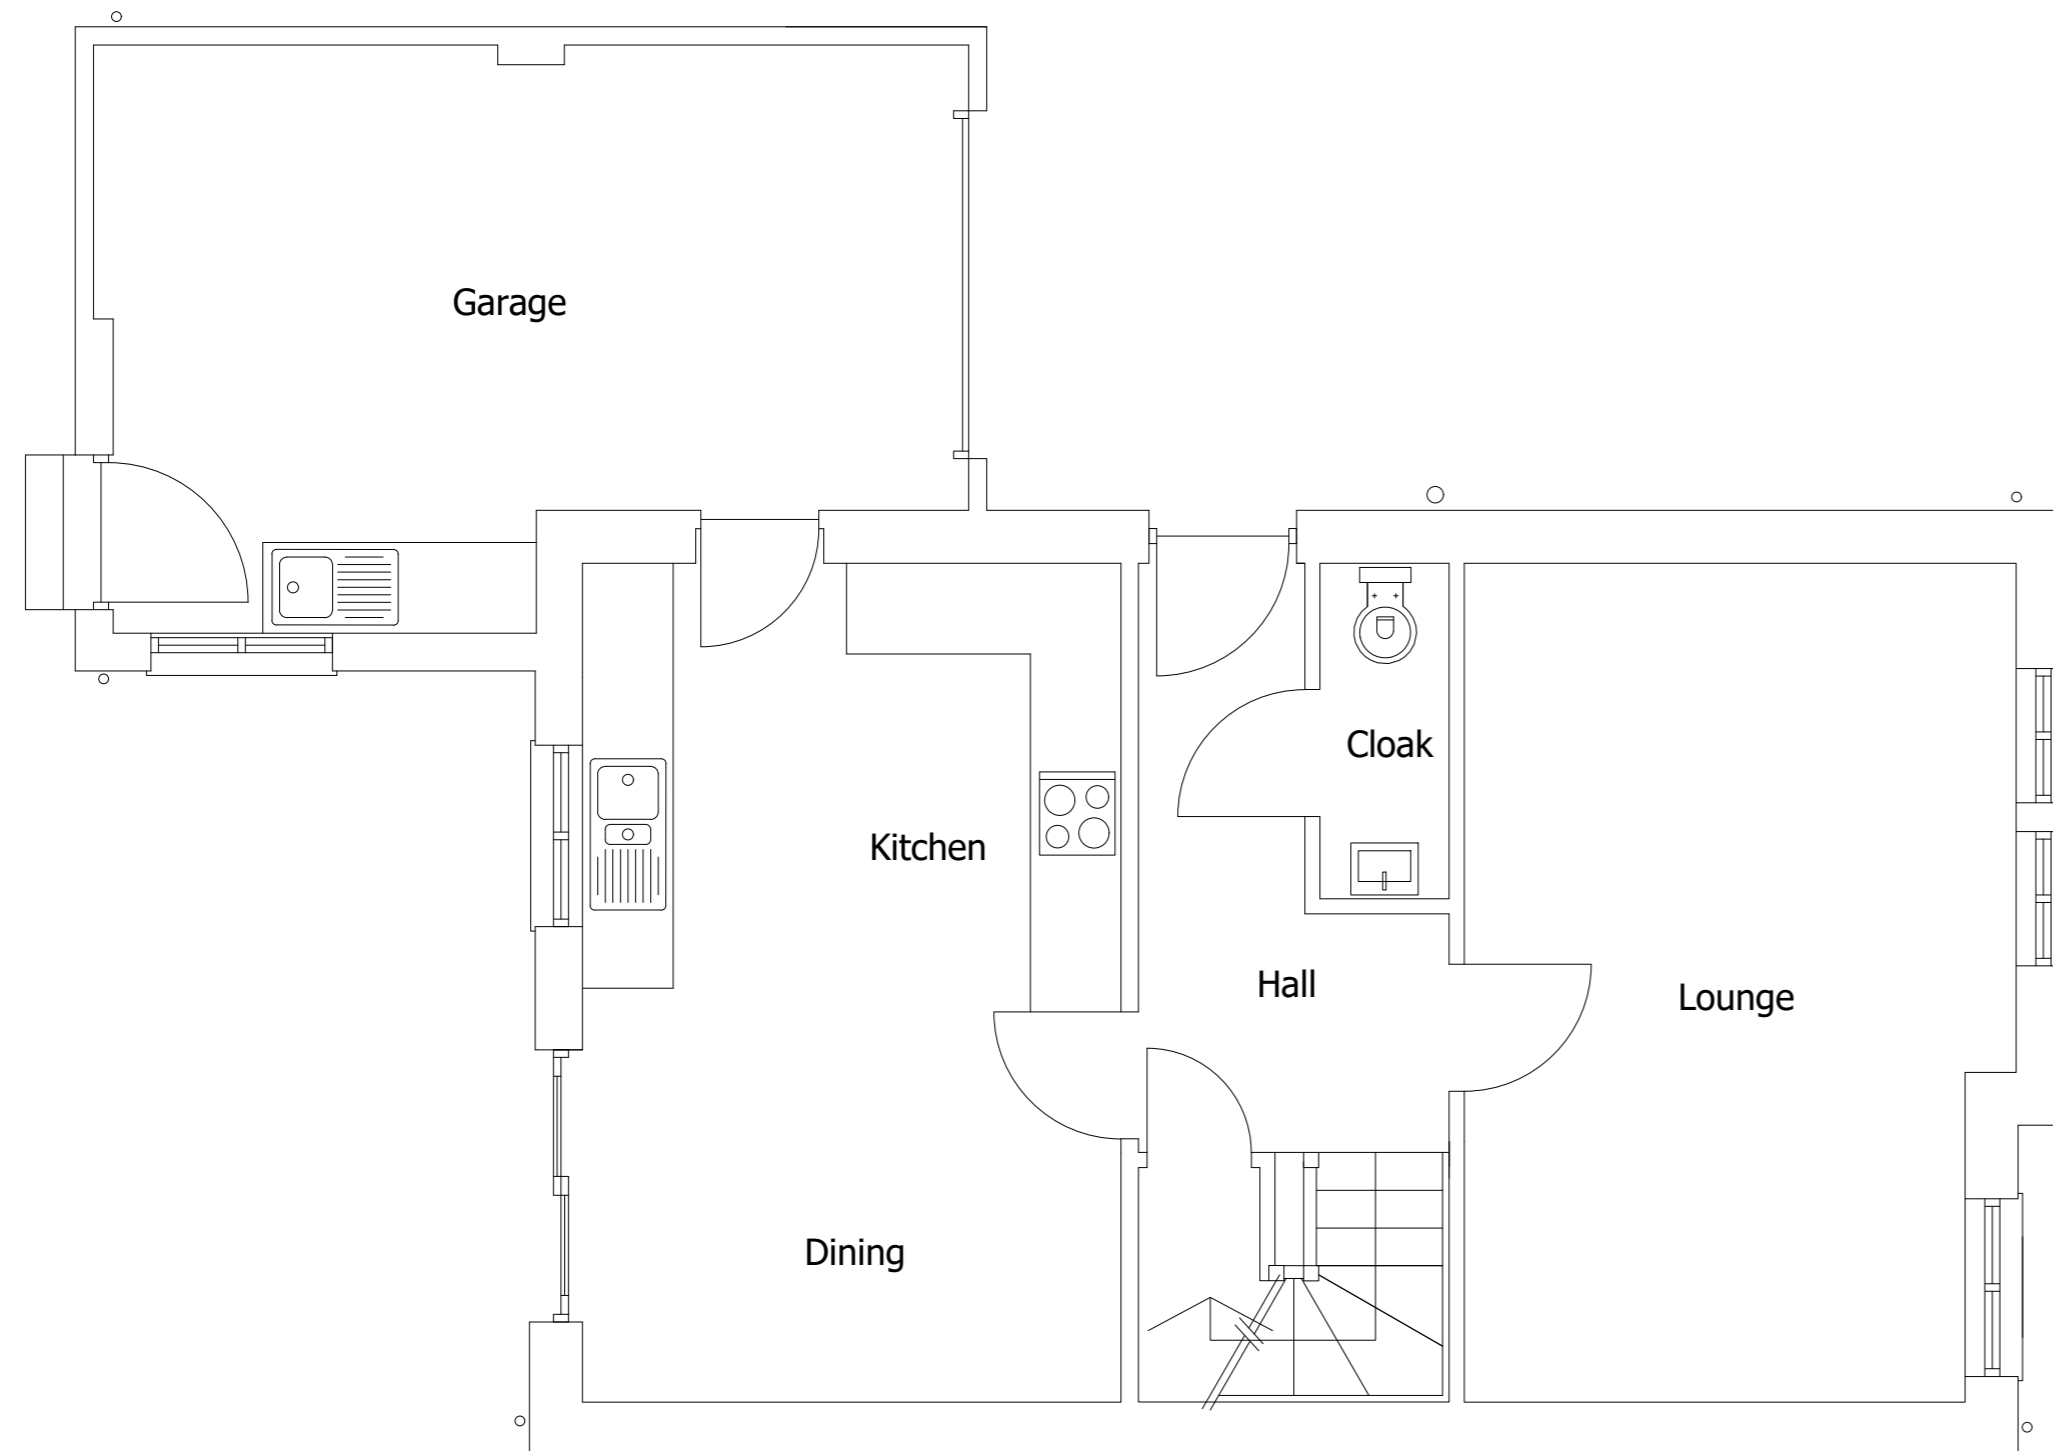

Ground Floor Plan as Existing
Scale 1:50

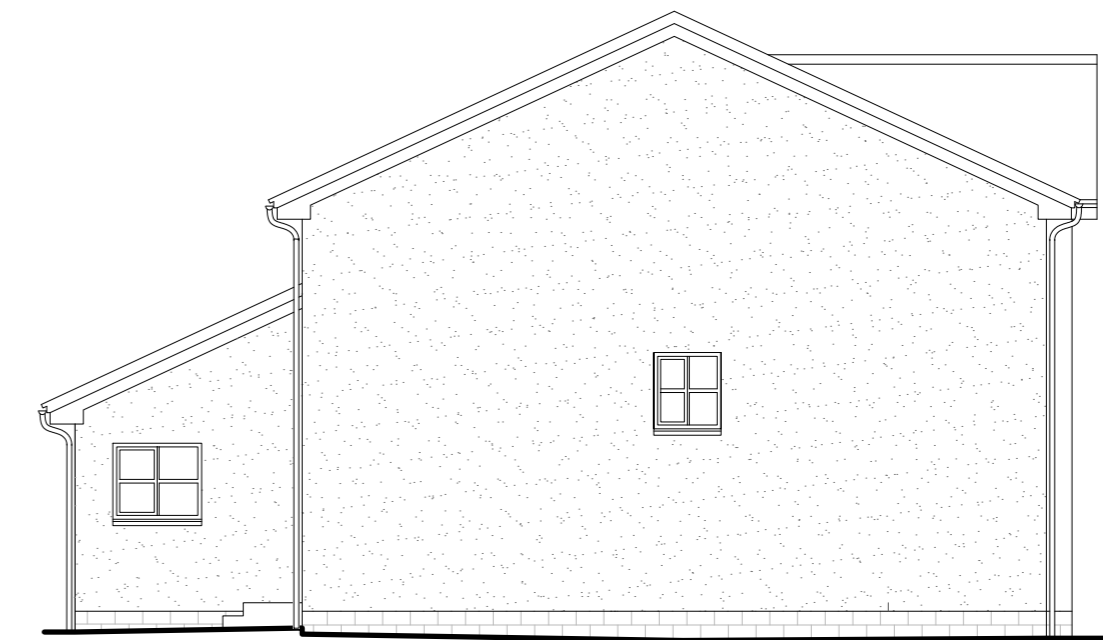

Side Elevation as Existing
Scale 1:100



Rear Elevation as Existing
Scale 1:50

rm architecture ltd
Bloomfield, Heatherlie Park, Selkirk, TD7 5AL
tel: 01750 21709
email: rmarchitecture4@gmail.com

Client:
Mr & Mrs Grainger
Project:
**Proposed Alterations to
38 Wallaceneuk,
Kelso**

Title:
**Ground Floor Plan & Elevations
as Existing**

Scale: 1:50/100 Date: Jan 2024 Drg No: 23-020/SD/01 Revision: -