



NOTES:
 This drawing is the copyright © property of James Baird Architecture - no copy of this drawing or any part thereof is permitted without prior written permission.
 Do not scale from this drawing. All existing dimensions to be of components.
 Any discrepancies to be brought to the attention of the architect.

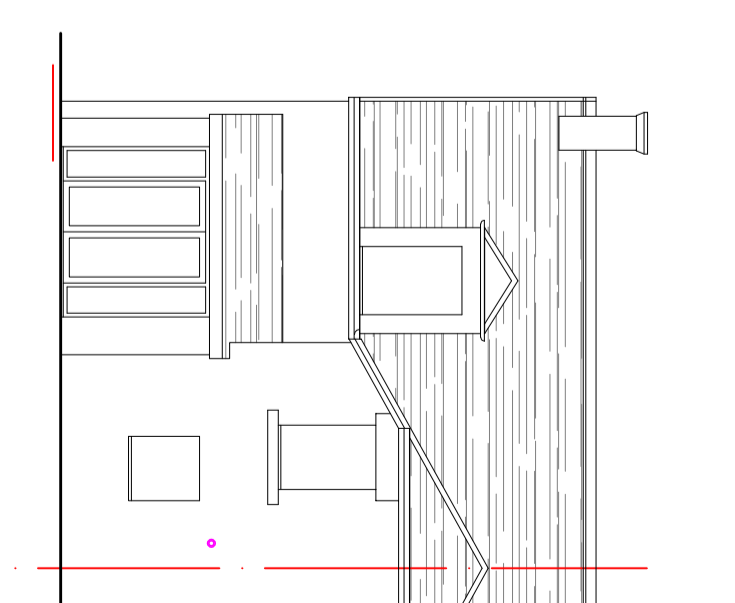


Existing Front Elevation 1:100



Existing Rear Elevation 1:100

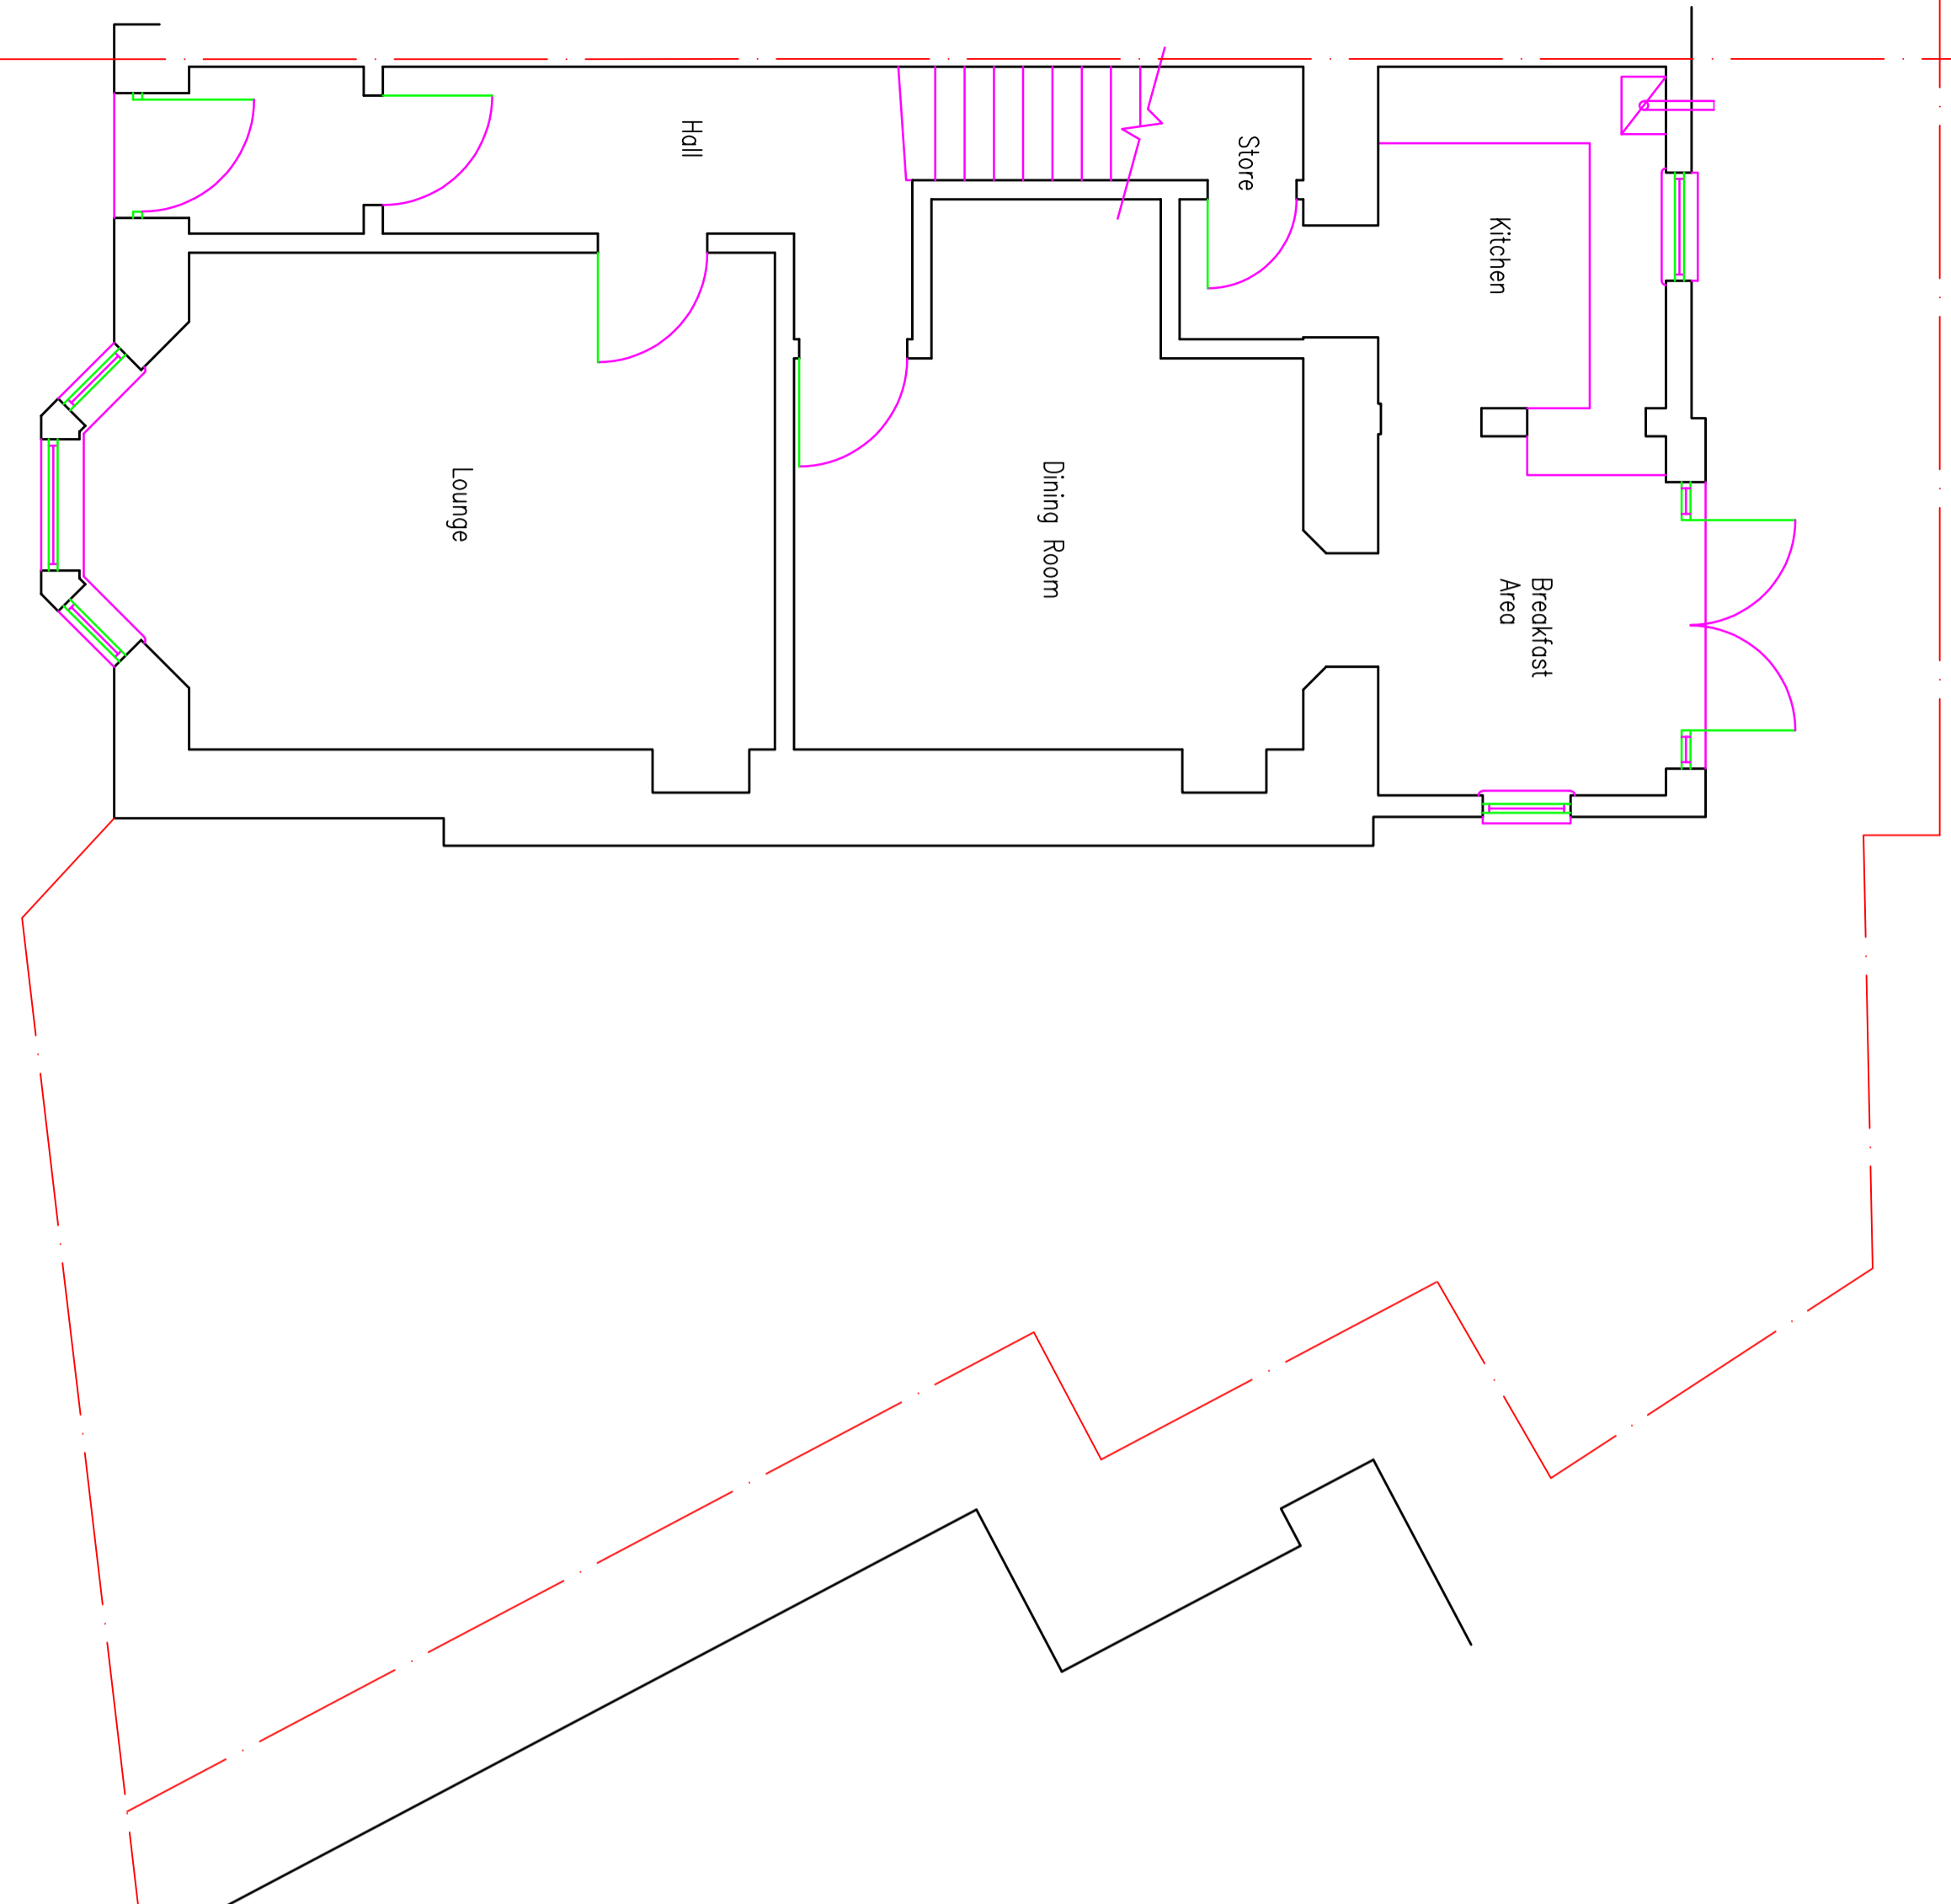

Existing Ground Floor Plan 1:50

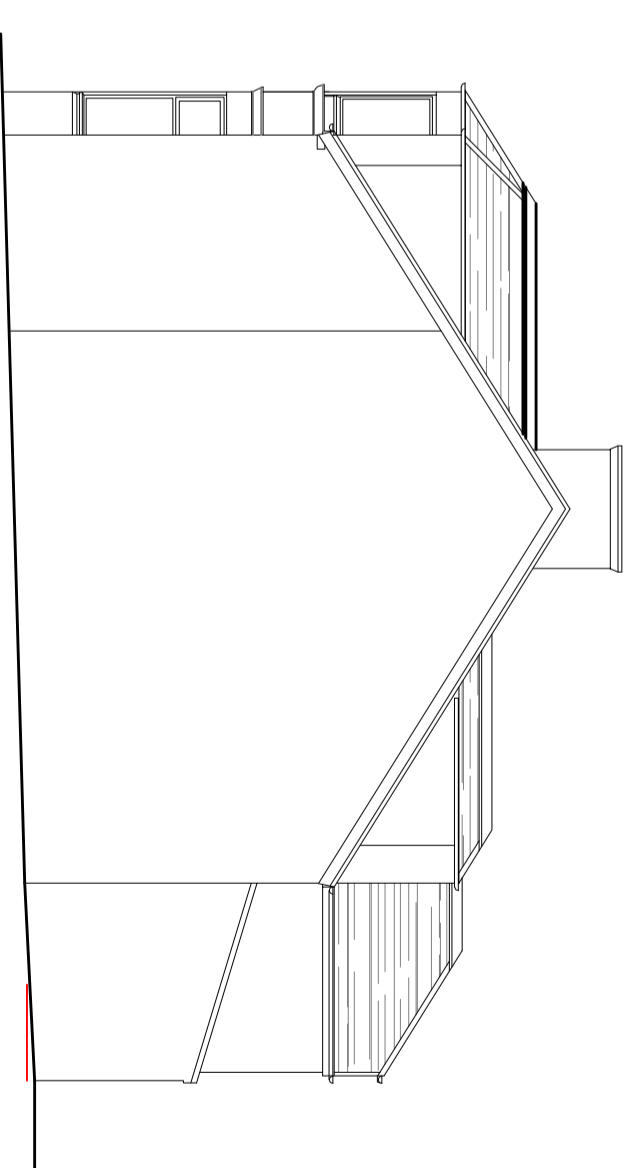

Existing Side Elevation 1:100

Building Warrant Issue

| REV. | AMENDMENT | BY | DATE |
|------|-----------|----|------|
| | | | |

James Baird Architecture
 Auchmedden
 Ross cottage Drive
 Ferniegair
 Hamilton
 ML3 7VH

Telephone: 01698 284665
 Mobile no.: 07771577770
 Email: jbm@jba-architecture.co.uk

PROJECT:
 Alterations & Extension to House at
 36 Muir Street, Hamilton
 Mrs K. Rocks

DRAWING:
 Existing Plan & Elevations

| SCALE: | DATE: | DRAWN BY: | CHECKED BY: |
|----------|---------|-----------|-------------|
| as noted | Dec. 23 | J Baird | - |

| JOB REF. | DRAWING NUMBER | REV. | SIZE |
|----------|----------------|------|------|
| 1084 | 02 | - | A2 |

