
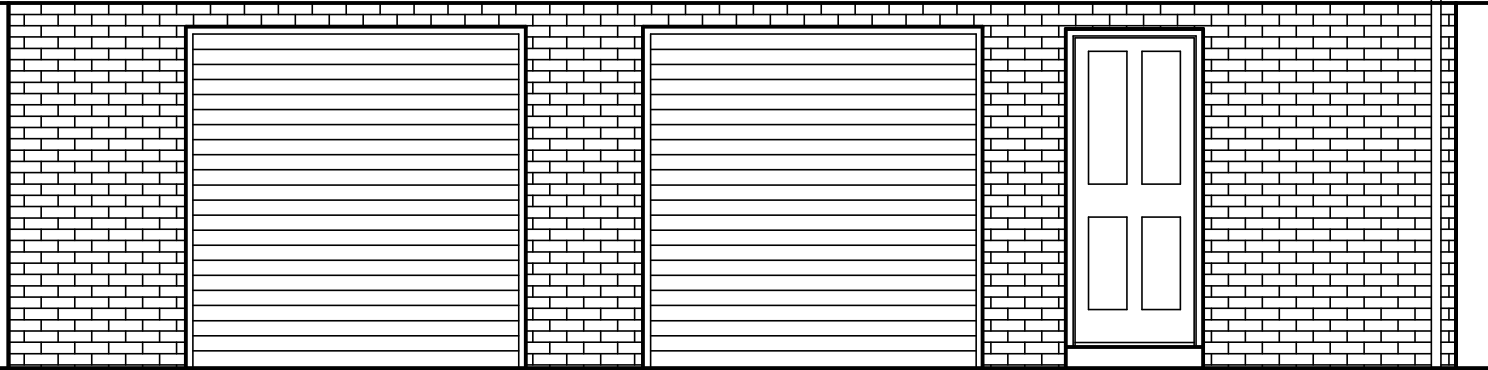




Tiled Roof

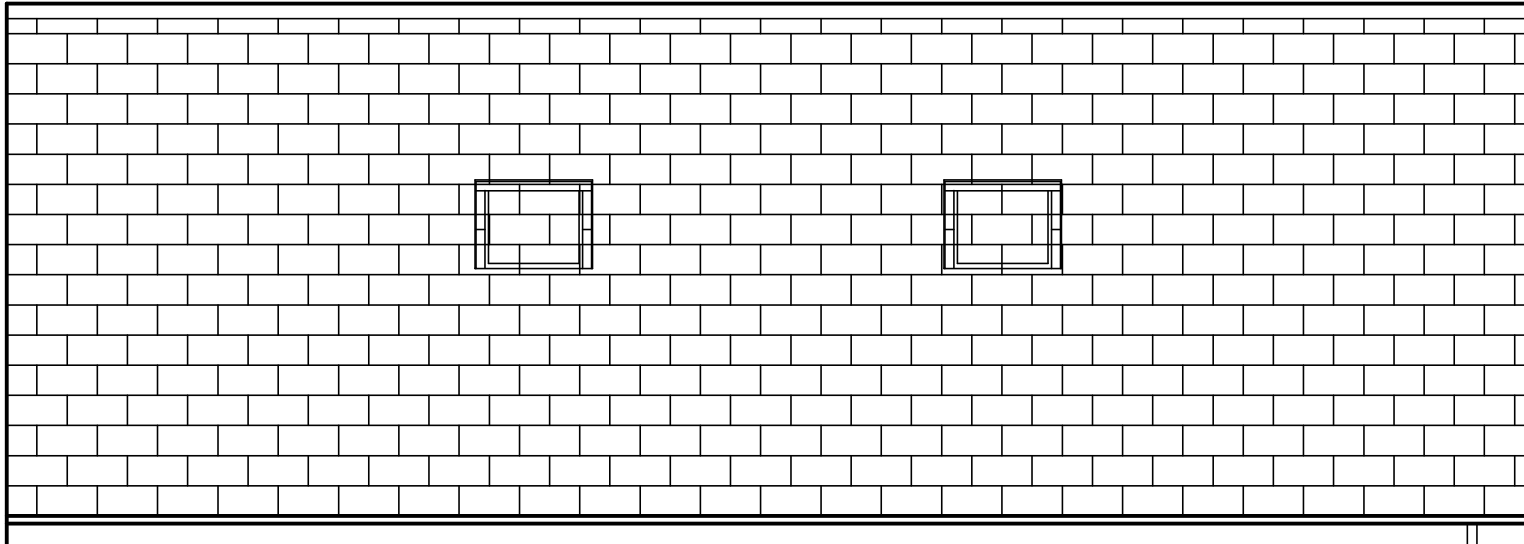

Front Elevation

Brick walls

Tiled Roof

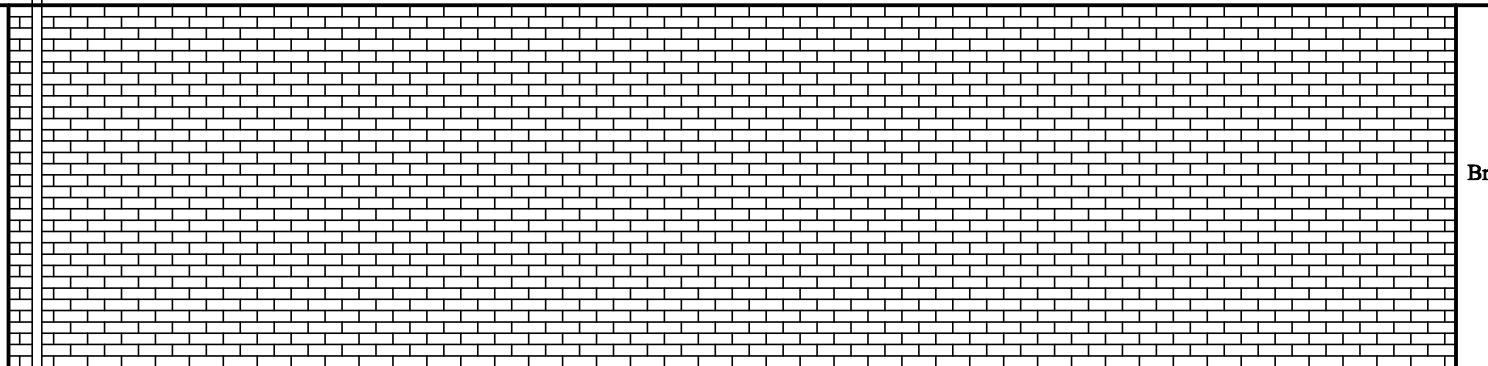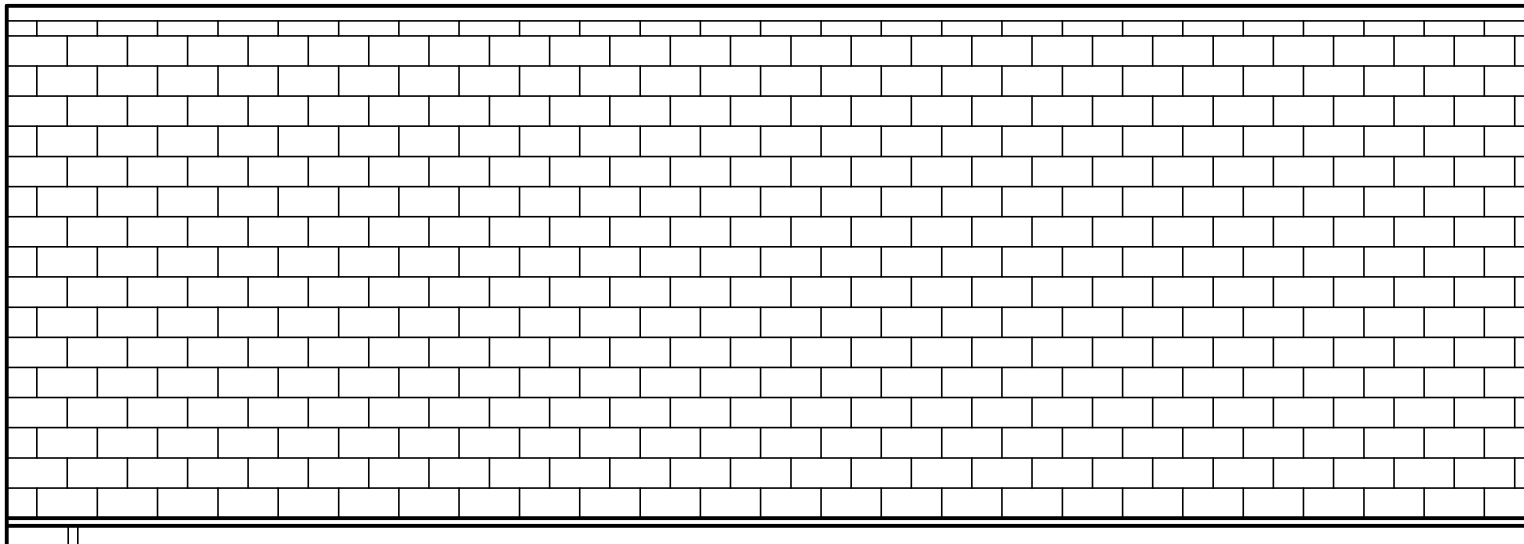

Rear Elevation

Brick walls



For correct printing this scale should measure 10cm when printed

# GaragePlans.co.uk

1 Thorndale Road North, Hillsborough Road, Carryduff, Belfast BT8 8HY Tel: 028 9081 4106  
Mobile: 077 2007 7465 Email: info@garageplans.co.uk Website: www.garageplans.co.uk

Standard Garage 9m x 7m  
(9.6m x 7.6m Externally)  
Plan Set No 9070F40BLBT

ROBERT LAKE  
Goodrich House Nupend  
Ashleworth  
Gloucestershire  
GL19 4JJ

Scale: 1:50

Serial No: 250181948345

Sheet No: 5 of 7