


Floor Truss Layout

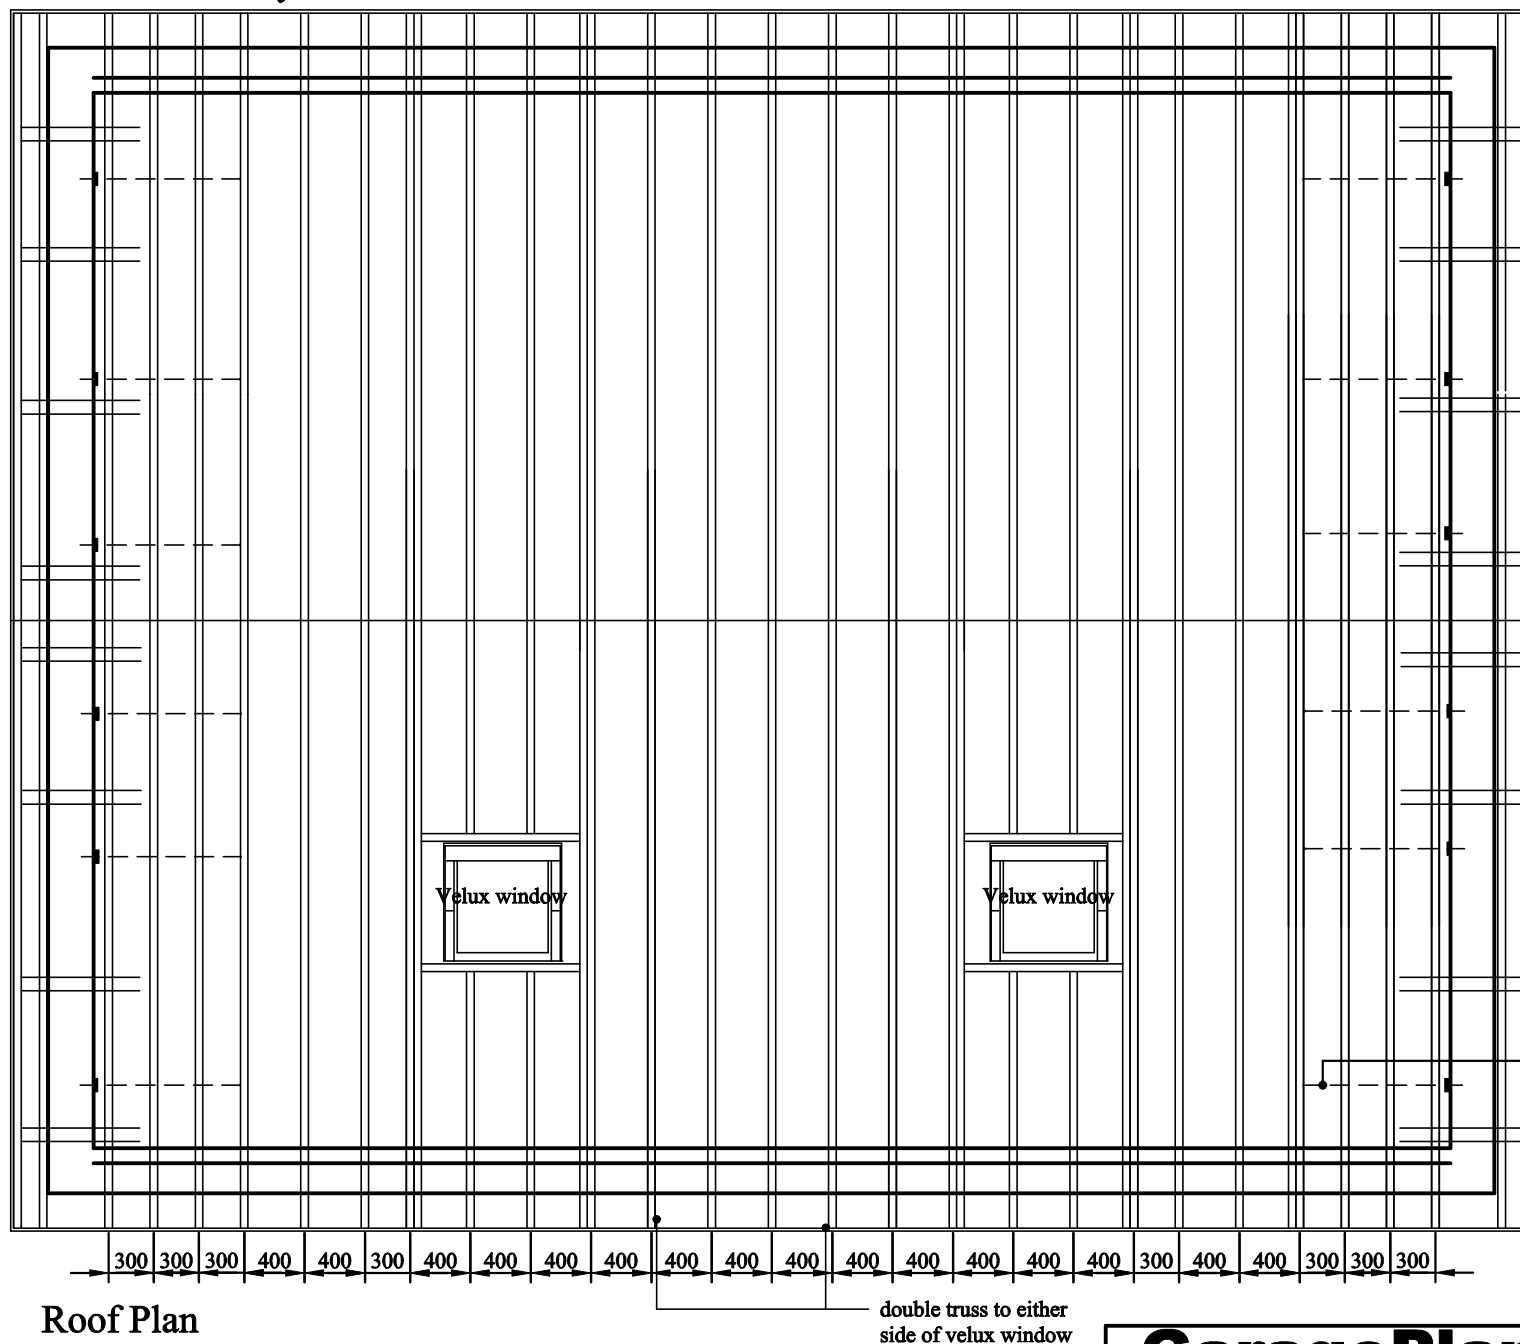


Roof Plan

Note:
Any differences between truss manufacturers drawings and this drawing Truss manufacturers drawings to be followed.

Builder to furnish Building Control with copy of manufacturers drawing before erection on site

all bracing to truss rafters to be carried out in accordance with manufacturers drawings

 

GaragePlans.co.uk

1 Thorndale Road North, Hillsborough Road, Carryduff, Belfast BT8 8HY Tel: 028 9081 4106
Mobile: 077 2007 7465 Email: info@garageplans.co.uk Website: www.garageplans.co.uk

Standard Garage 9m x 7m
(9.6m x 7.6m Externally)
Plan Set No 9070F40BLBT

ROBERT LAKE
Goodrich House Nupend
Ashleworth
Gloucestershire
GL19 4JJ

Scale: 1:50

Serial No: 250181948345

Sheet No: 4 of 7