



APPLEWOOD, WINCHCOMBE EXISTING SITE DETAILS

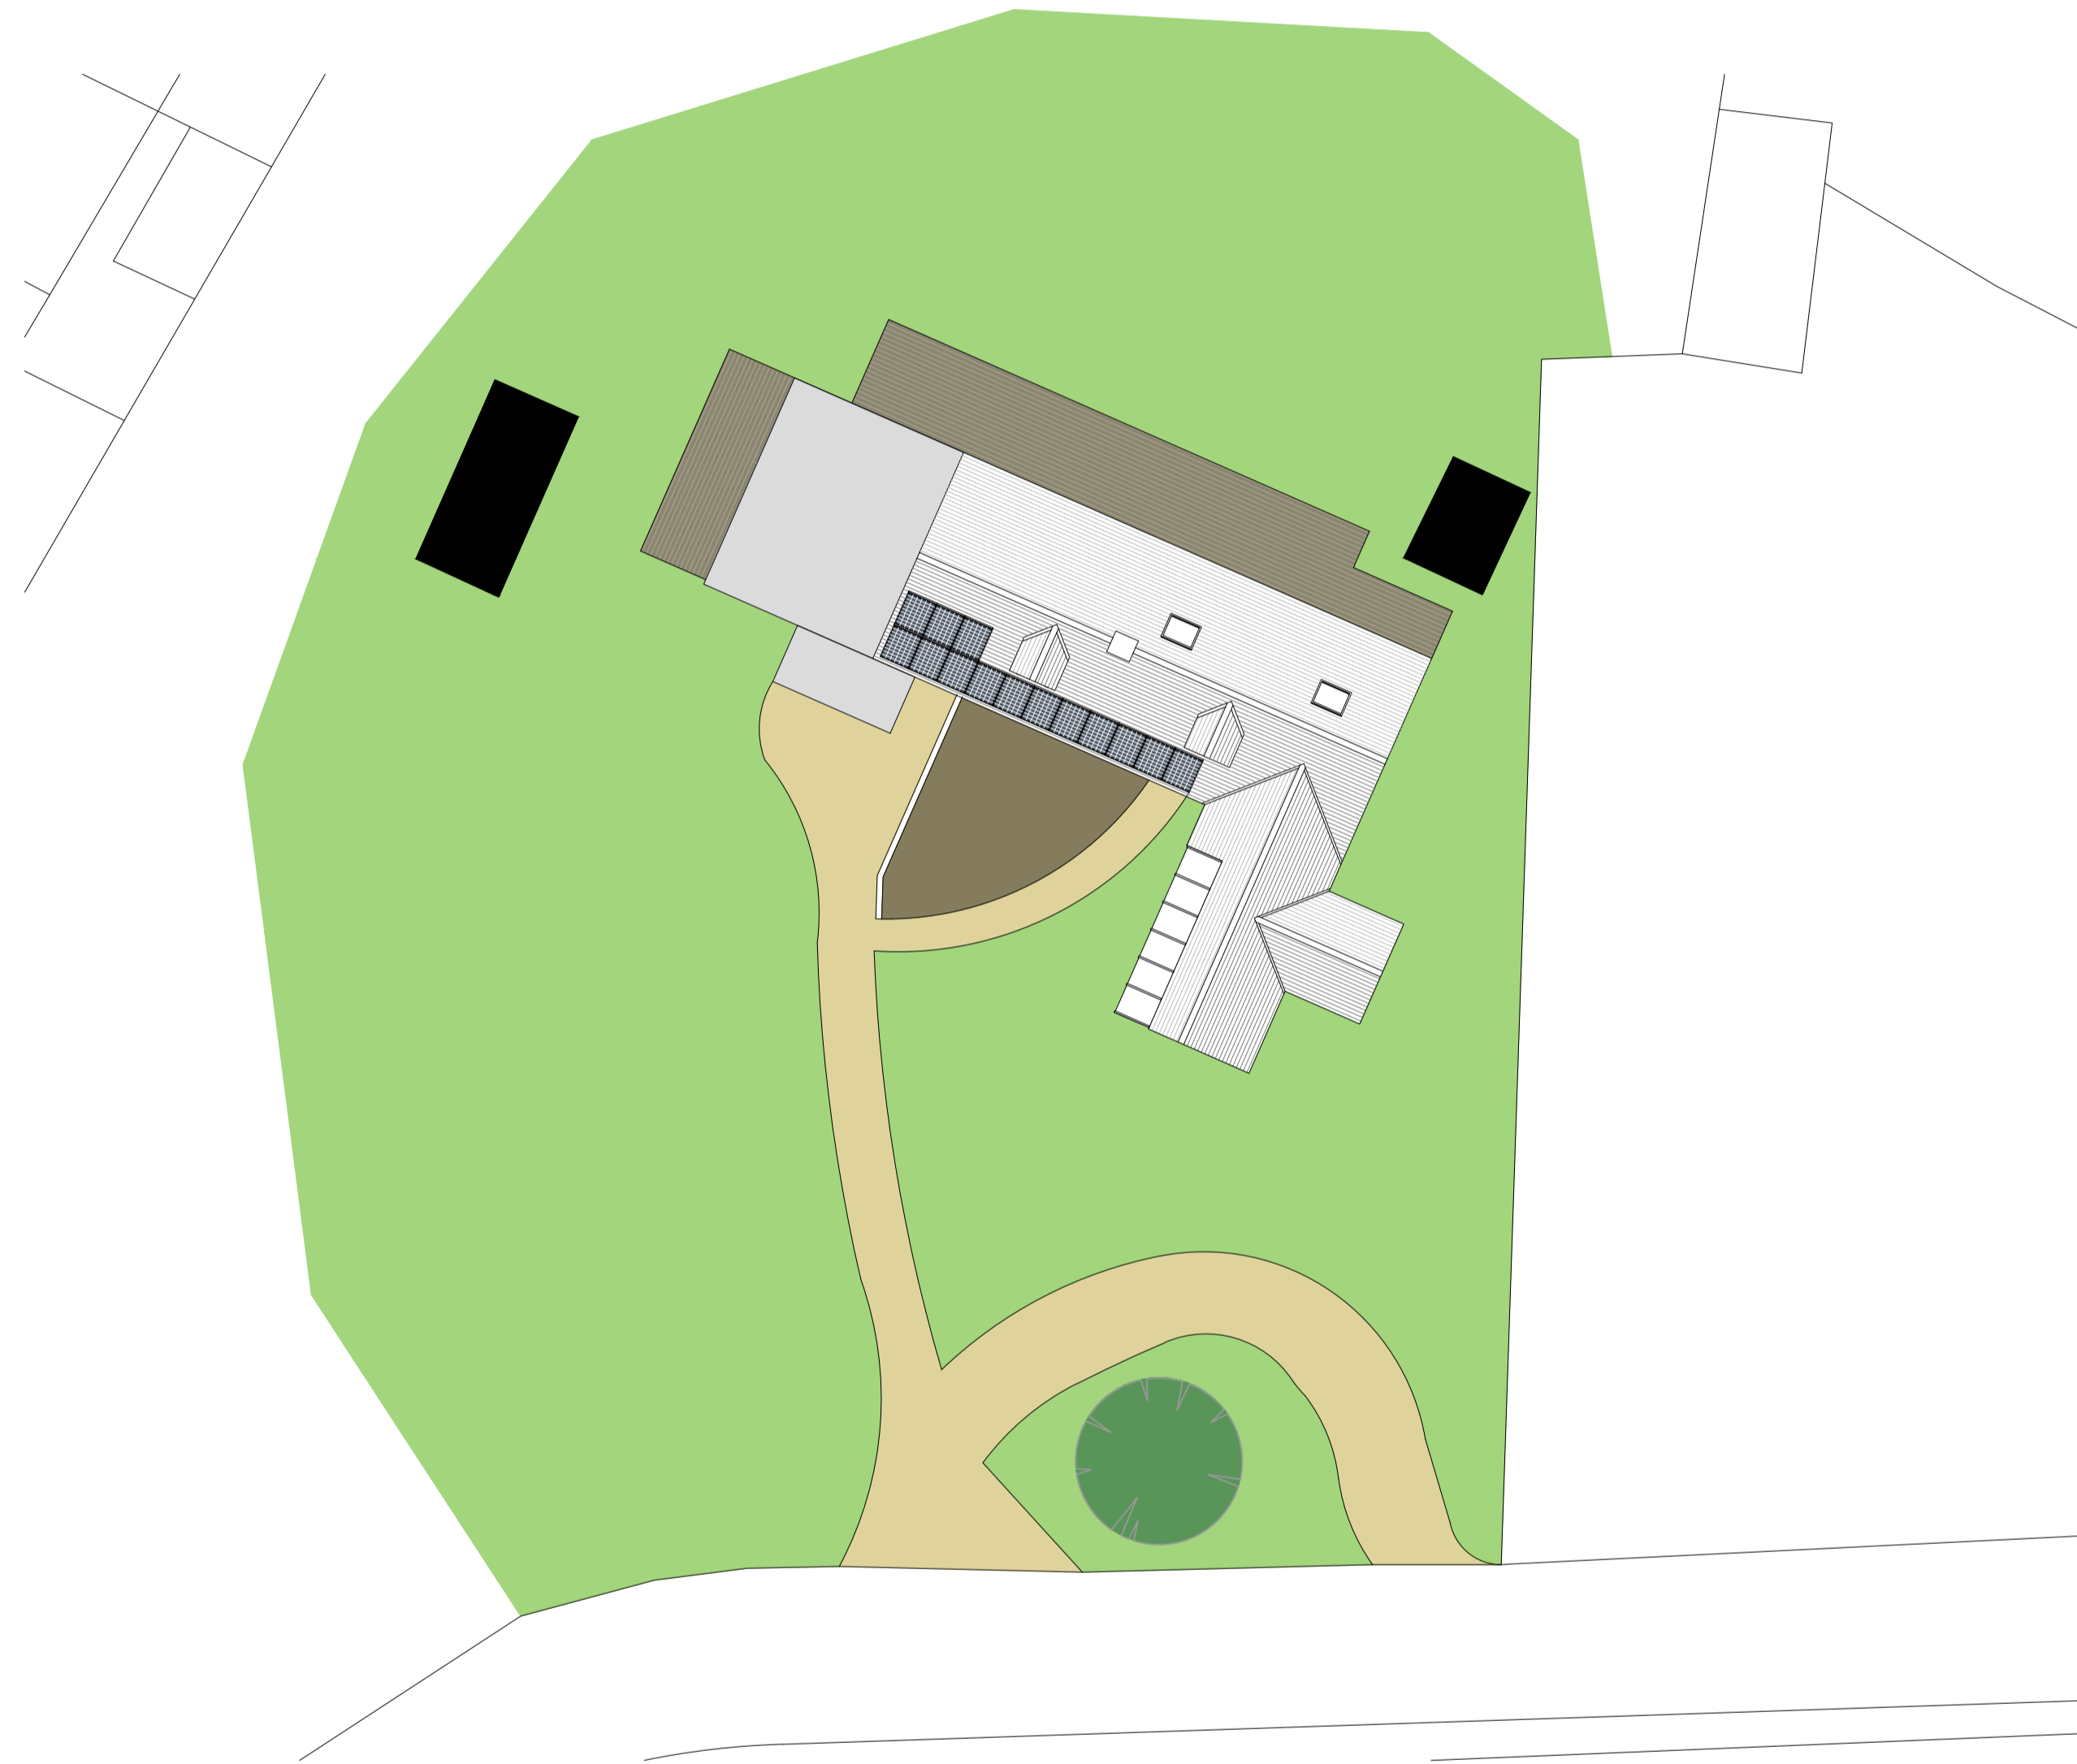


Part Site Plan
scale 1:200



Block Plan
scale 1:500

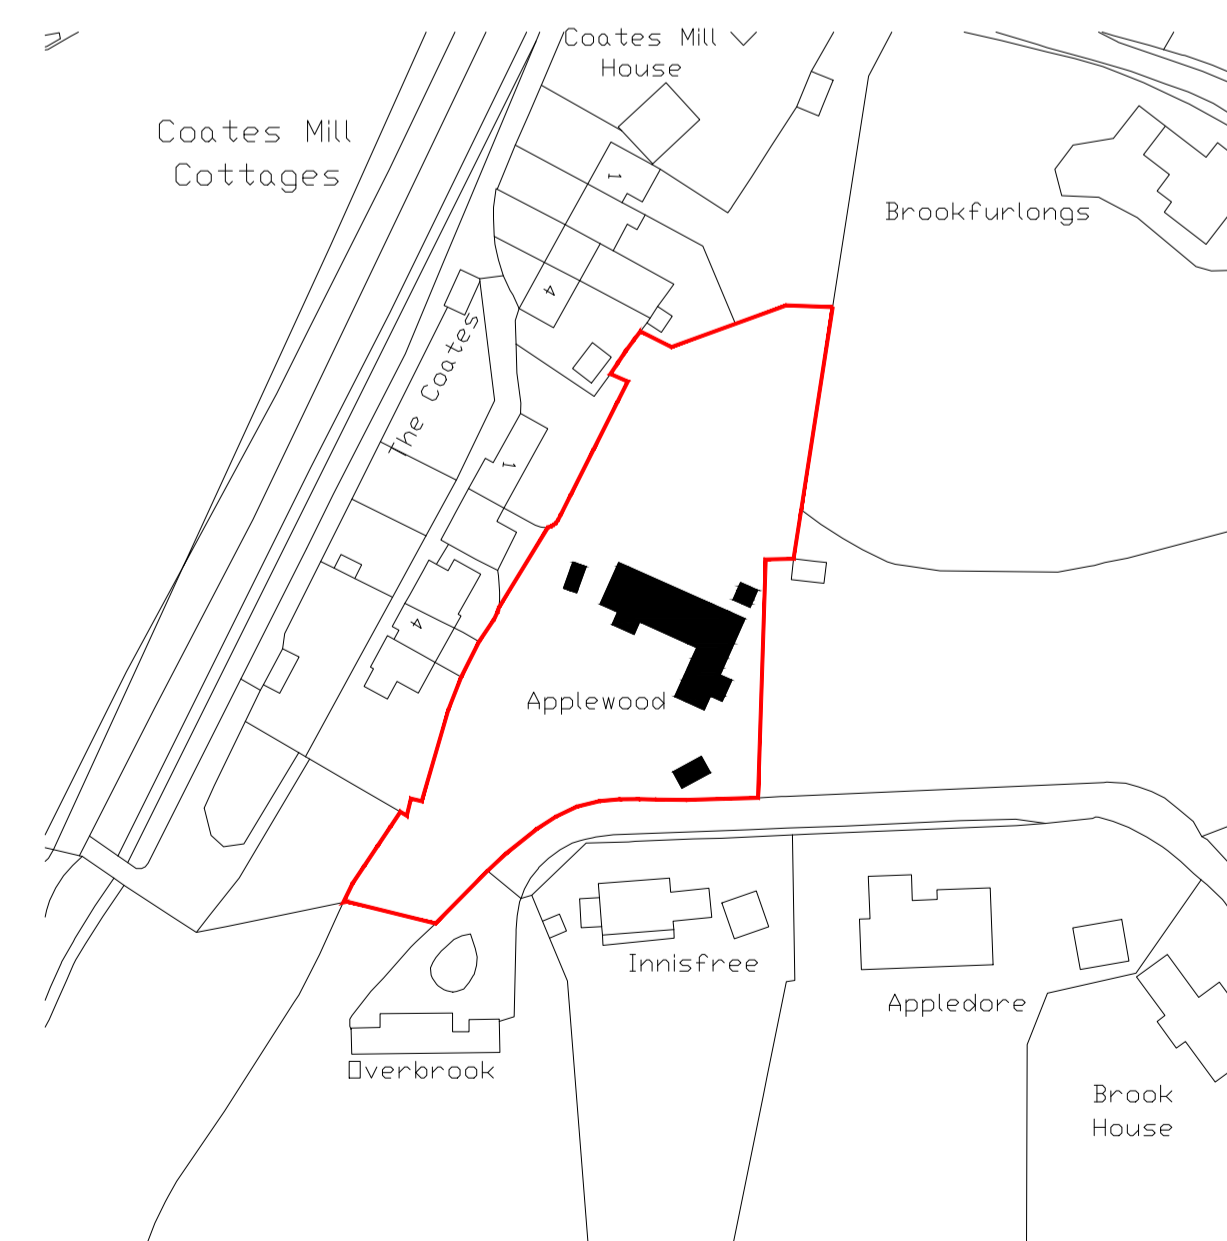

Location Plan
scale 1:1250

0	FIRST ISSUE	14.12.2023
REVISION	NOTES	DATE
CLIENT: Mr A Doggett		
PROJECT: Applewood Corndean Lane Winchcombe Glos		
DRAWING: Existing Site Details		
 CONSTRUCTION SERVICES <small>4 KENELM RISE, WINCHCOMBE, CHILTERNHAM, GLOUCESTERSHIRE, GL54 5JU +44 (0) 7879 000650 EMAIL: UP.CONSTRUCT@GMAIL.COM</small>		
DRAWN BY: IJP	DATE: Dec 2023	APPROVED BY: IJP
SCALE: AS STATED - A1	TITLE: AW.W.SU.03	DATE: Dec 2023
		REVISION: —