


# APPLEWOOD, WINCHCOMBE EXISTING AND PROPOSED ELEVATIONS

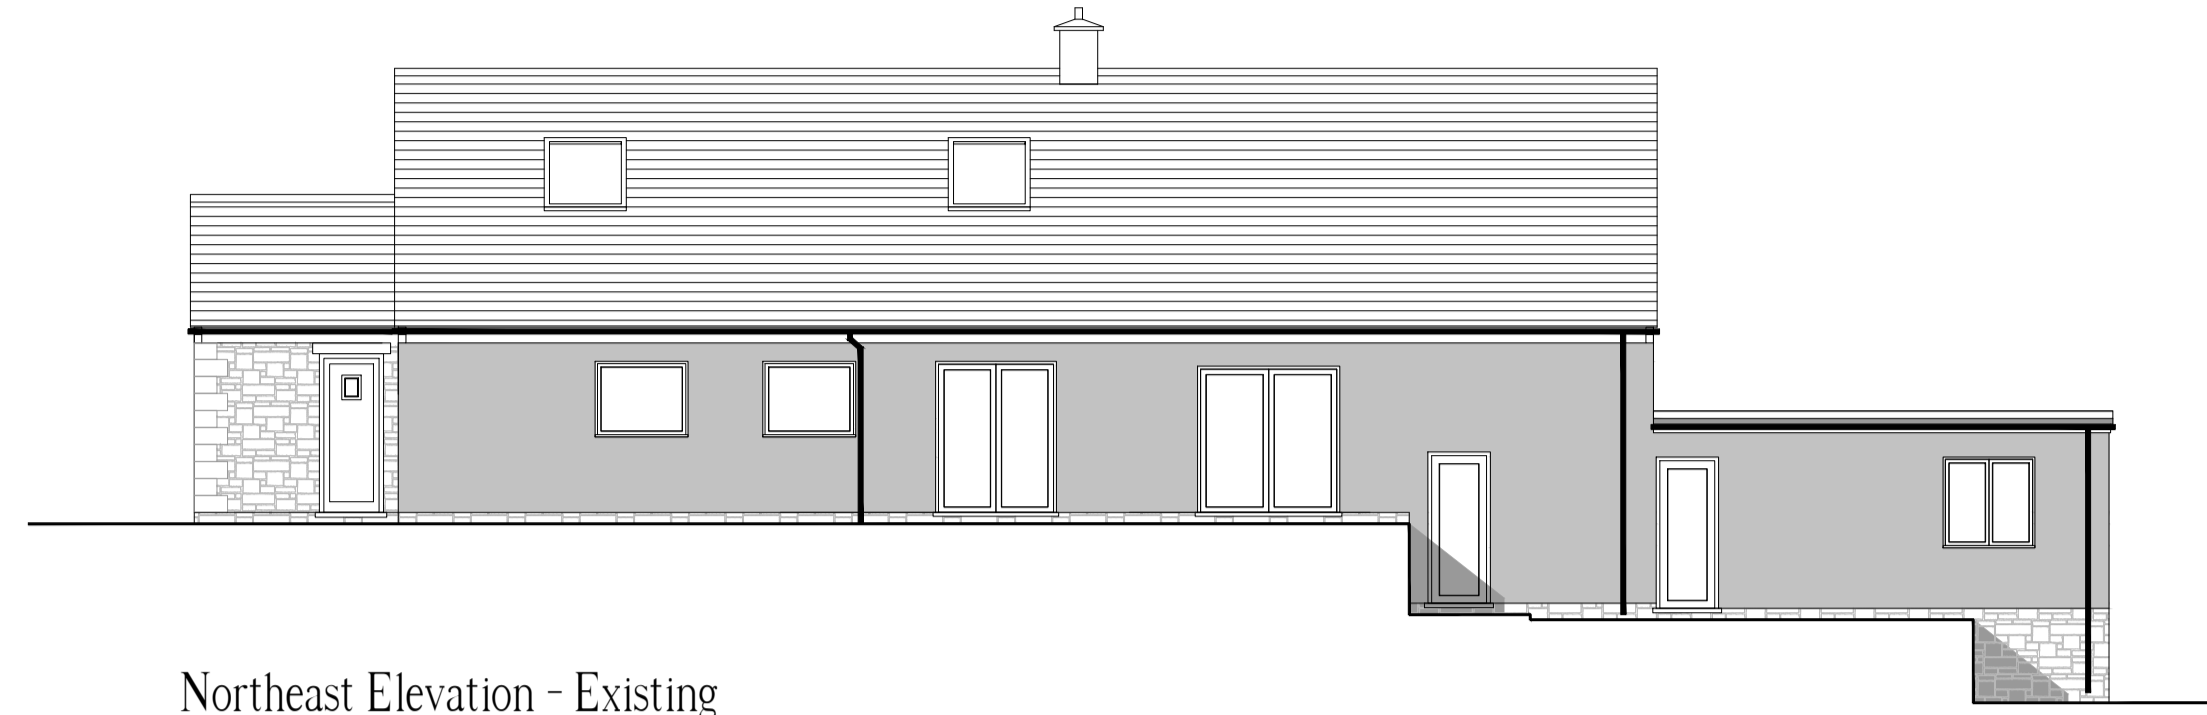

Northeast Elevation - Existing  
scale 1:100



Southeast Elevation - Existing  
scale 1:100



Northeast Elevation - Proposed  
scale 1:100




Southeast Elevation - Proposed  
scale 1:100




Southwest Elevation - Existing  
scale 1:100



Northwest Elevation - Existing  
scale 1:100

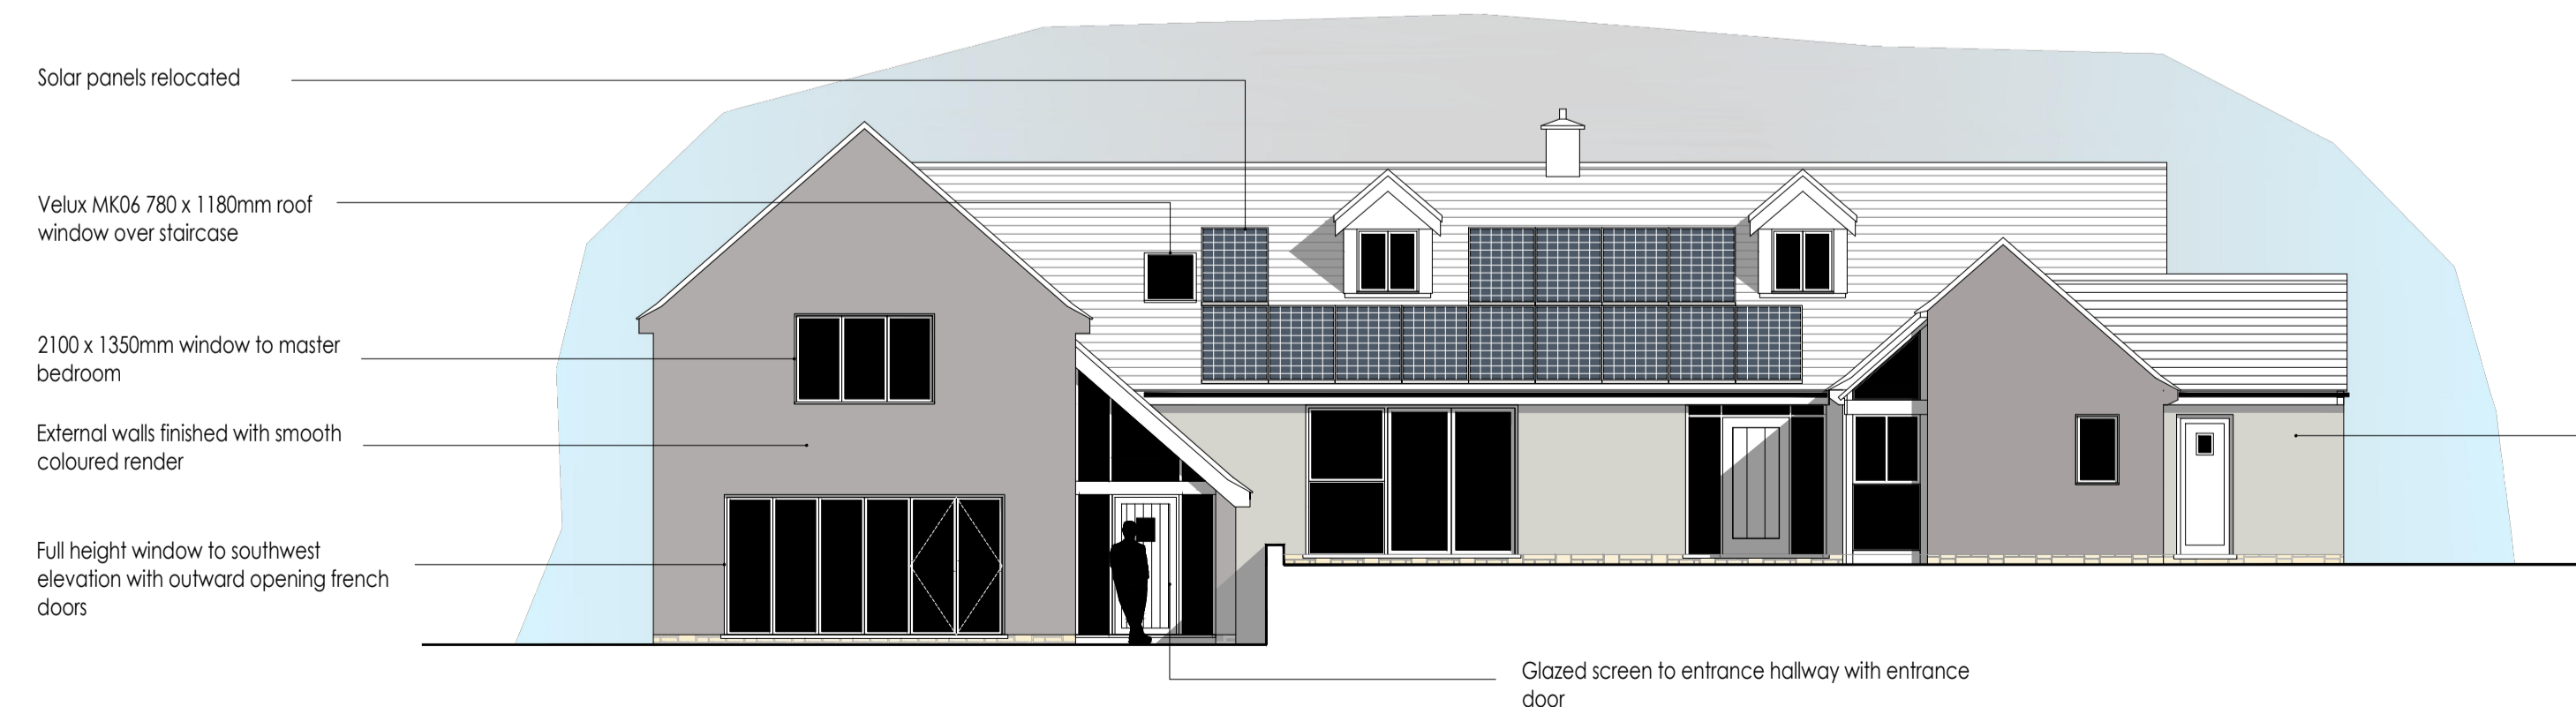

Southwest Elevation - Proposed  
scale 1:100

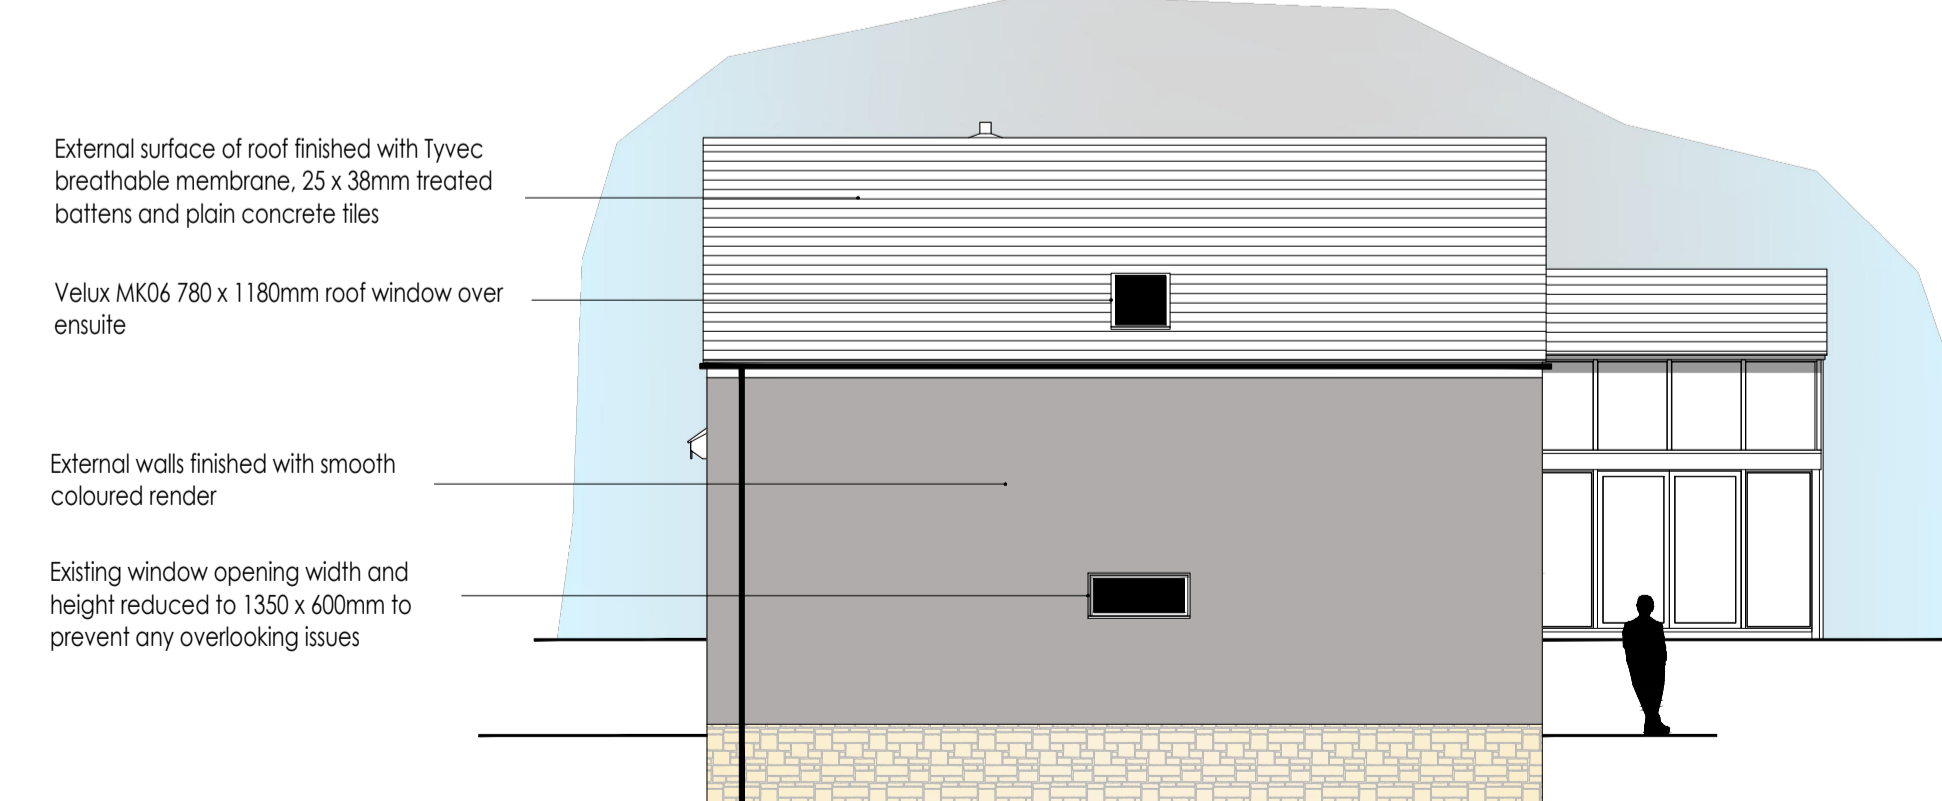

Northwest Elevation - Proposed  
scale 1:100

B	Revised following client comments	08.02.2024
A	Annotation added	19.01.2024
0	FIRST ISSUE	18.01.2024
REVISION	NOTES	DATE

CLIENT:  
Mr A Doggett

PROJECT:  
Applewood  
Cordean Lane  
Winchcombe  
Glos

DRAWING:  
Existing and Proposed Elevations

**UP**  
CONSTRUCTION SERVICES  
4 KENELM RISE,  
WINCHCOMBE,  
CHILTERNHAM,  
GLOUCESTERSHIRE, GL54 5JU  
+44 (0) 7879 000650 EMAIL: UP.CONSTRUCT@GMAIL.COM

DRAWN BY: IJP	DATE: Jan 2024	APPROVED BY: IJP	DATE: Jan 2024
SCALE: AS STATED - A1	TITLE: AW.W.PR.03	REVISION: B	