
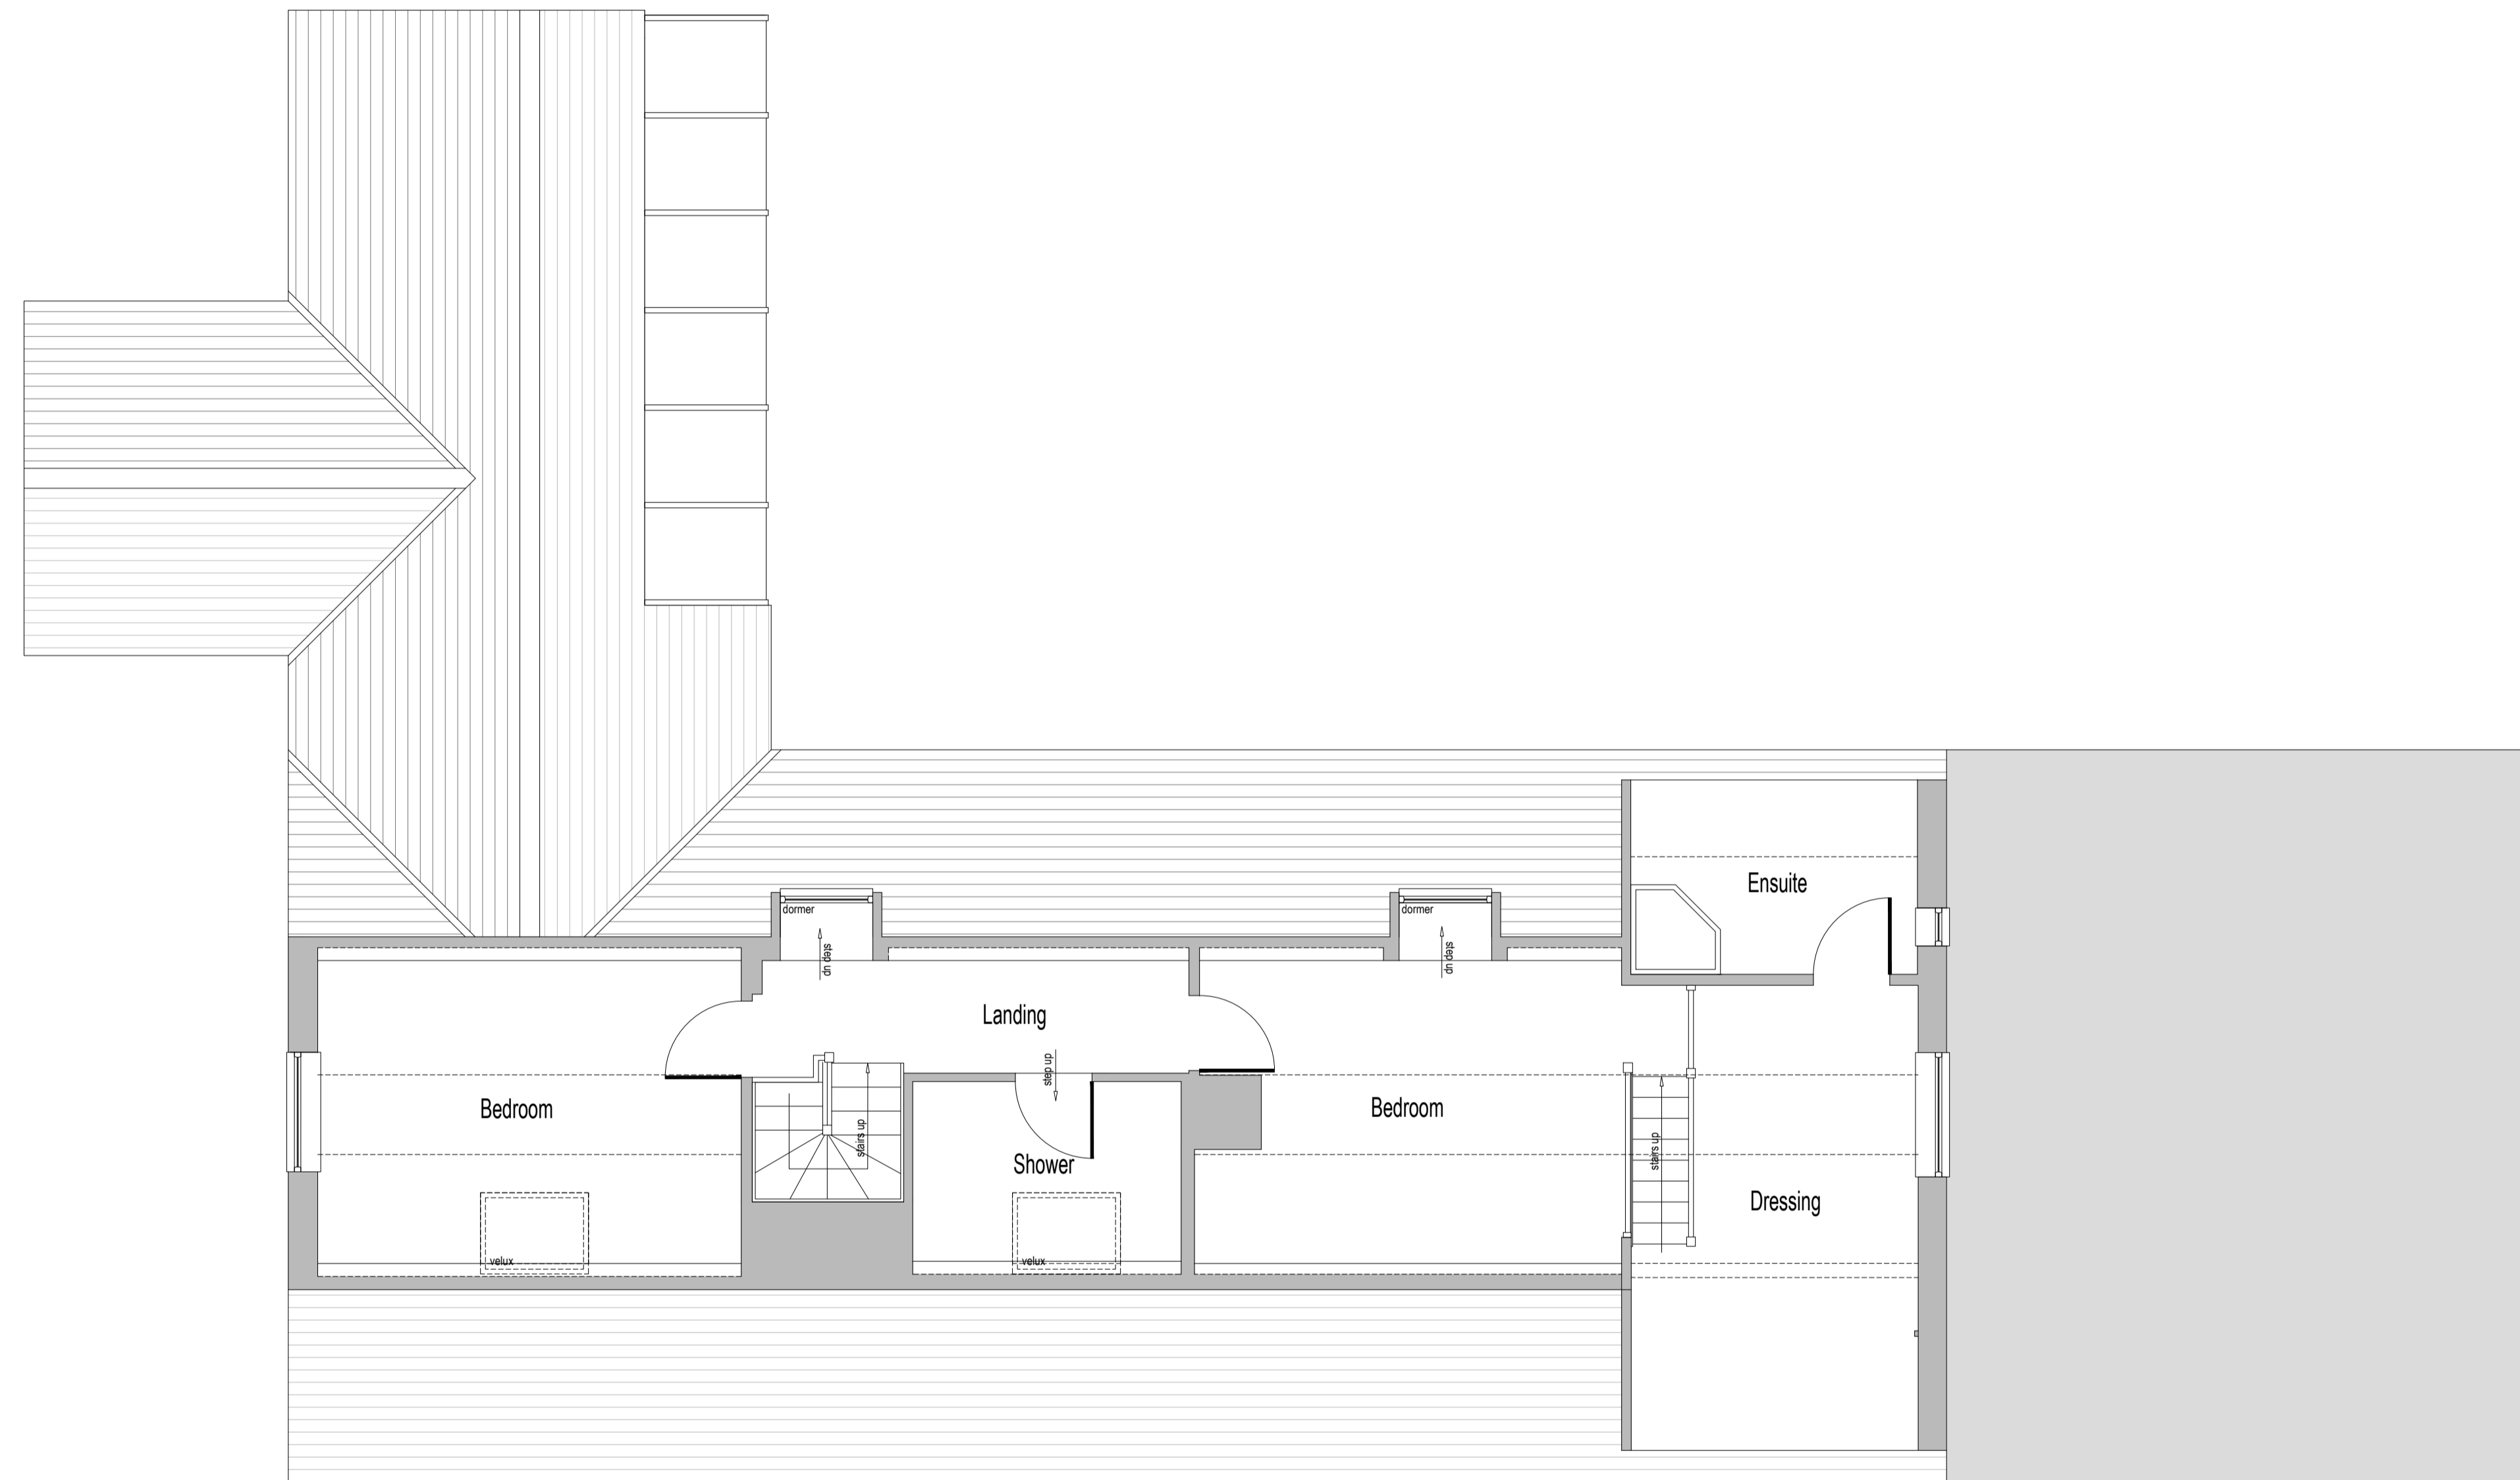
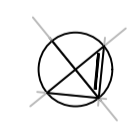



# APPLEWOOD, WINCHCOMBE EXISTING FIRST FLOOR PLAN

 


**First Floor Plan**  
 scale 1:50  


0	FIRST ISSUE	14.12.2023
REVISION	NOTES	DATE
CLIENT: Mr A Doggett		
PROJECT: Applewood Corndean Lane Winchcombe Glos		
DRAWING: Existing First Floor Plan		
 <b>CONSTRUCTION SERVICES</b> <small>4 KENELM RISE WINCHCOMBE CHILTERNHAM, GLOSCESTERSHIRE, GL54 5JU + 44 (0) 7879 000650 EMAIL: JPCONSTRUCT@GMAIL.COM</small>		
DRAWN BY: IJP	DATE: Dec 2023	APPROVED BY: IJP
SCALE: AS STATED - A1	TITLE: AW.W.SU.02	DATE: Dec 2023
		REVISION: —