




APPLEWOOD, WINCHCOMBE PROPOSED SITE DETAILS

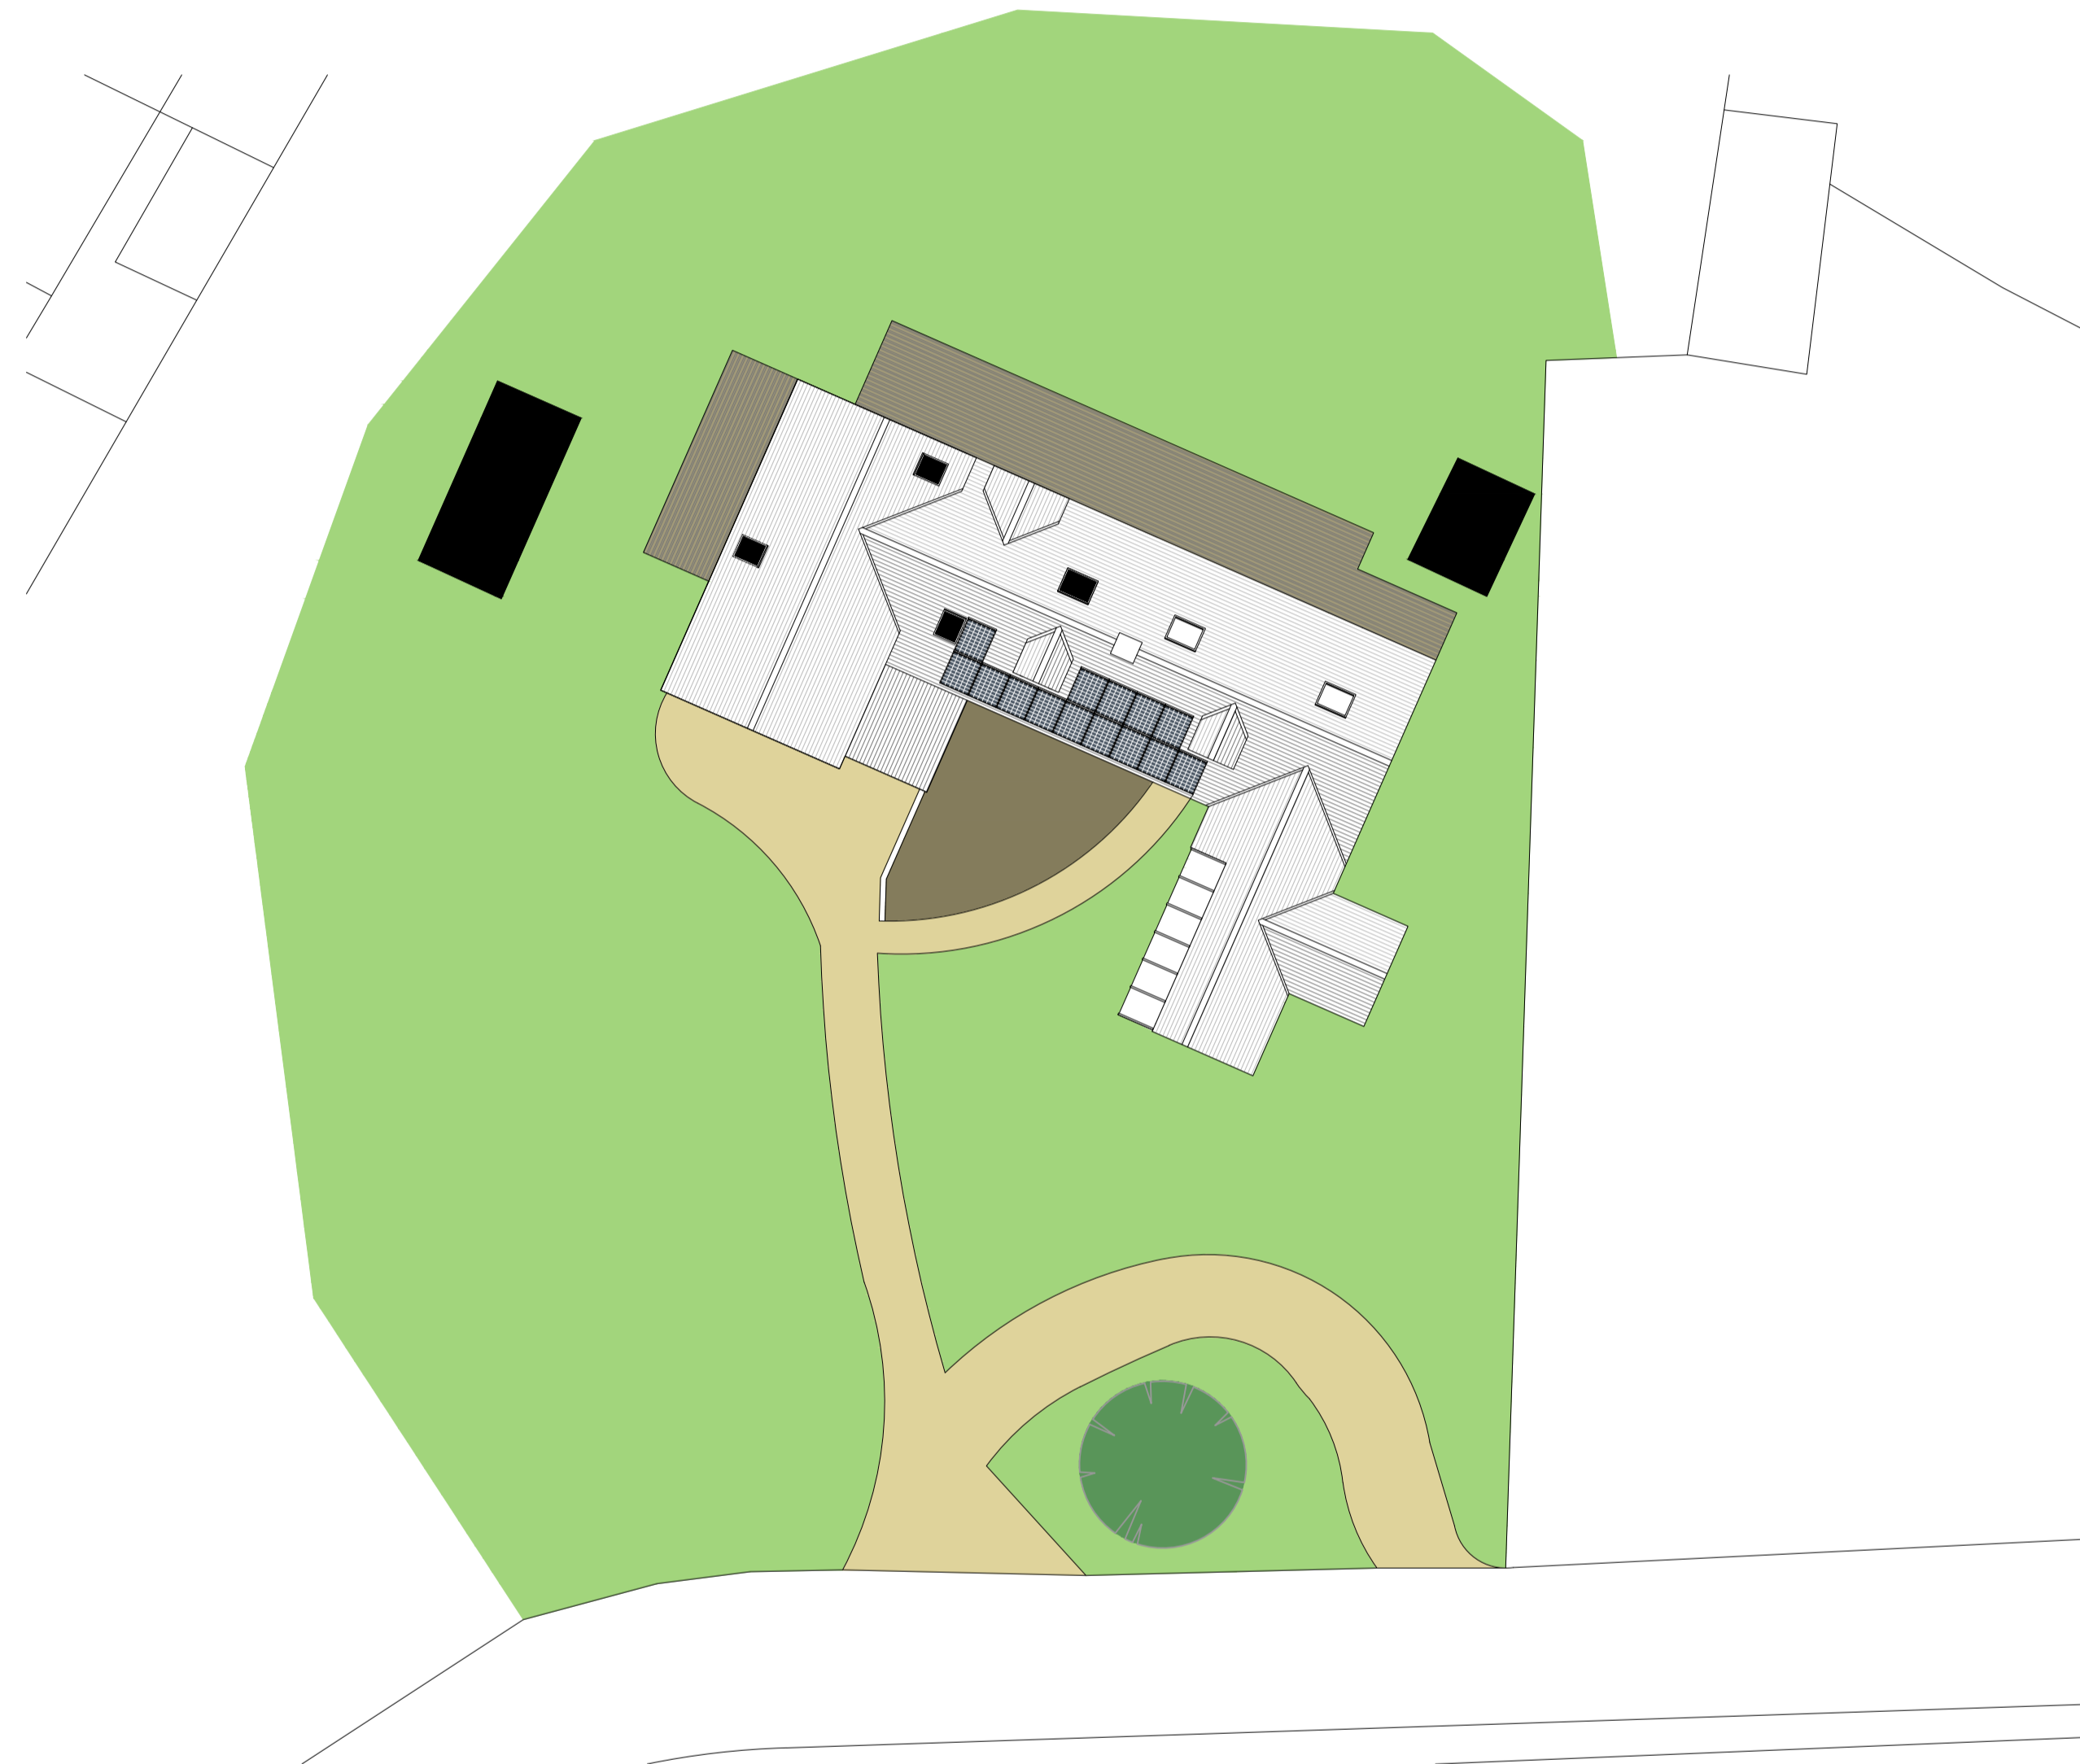

Part Site Plan
scale 1:200

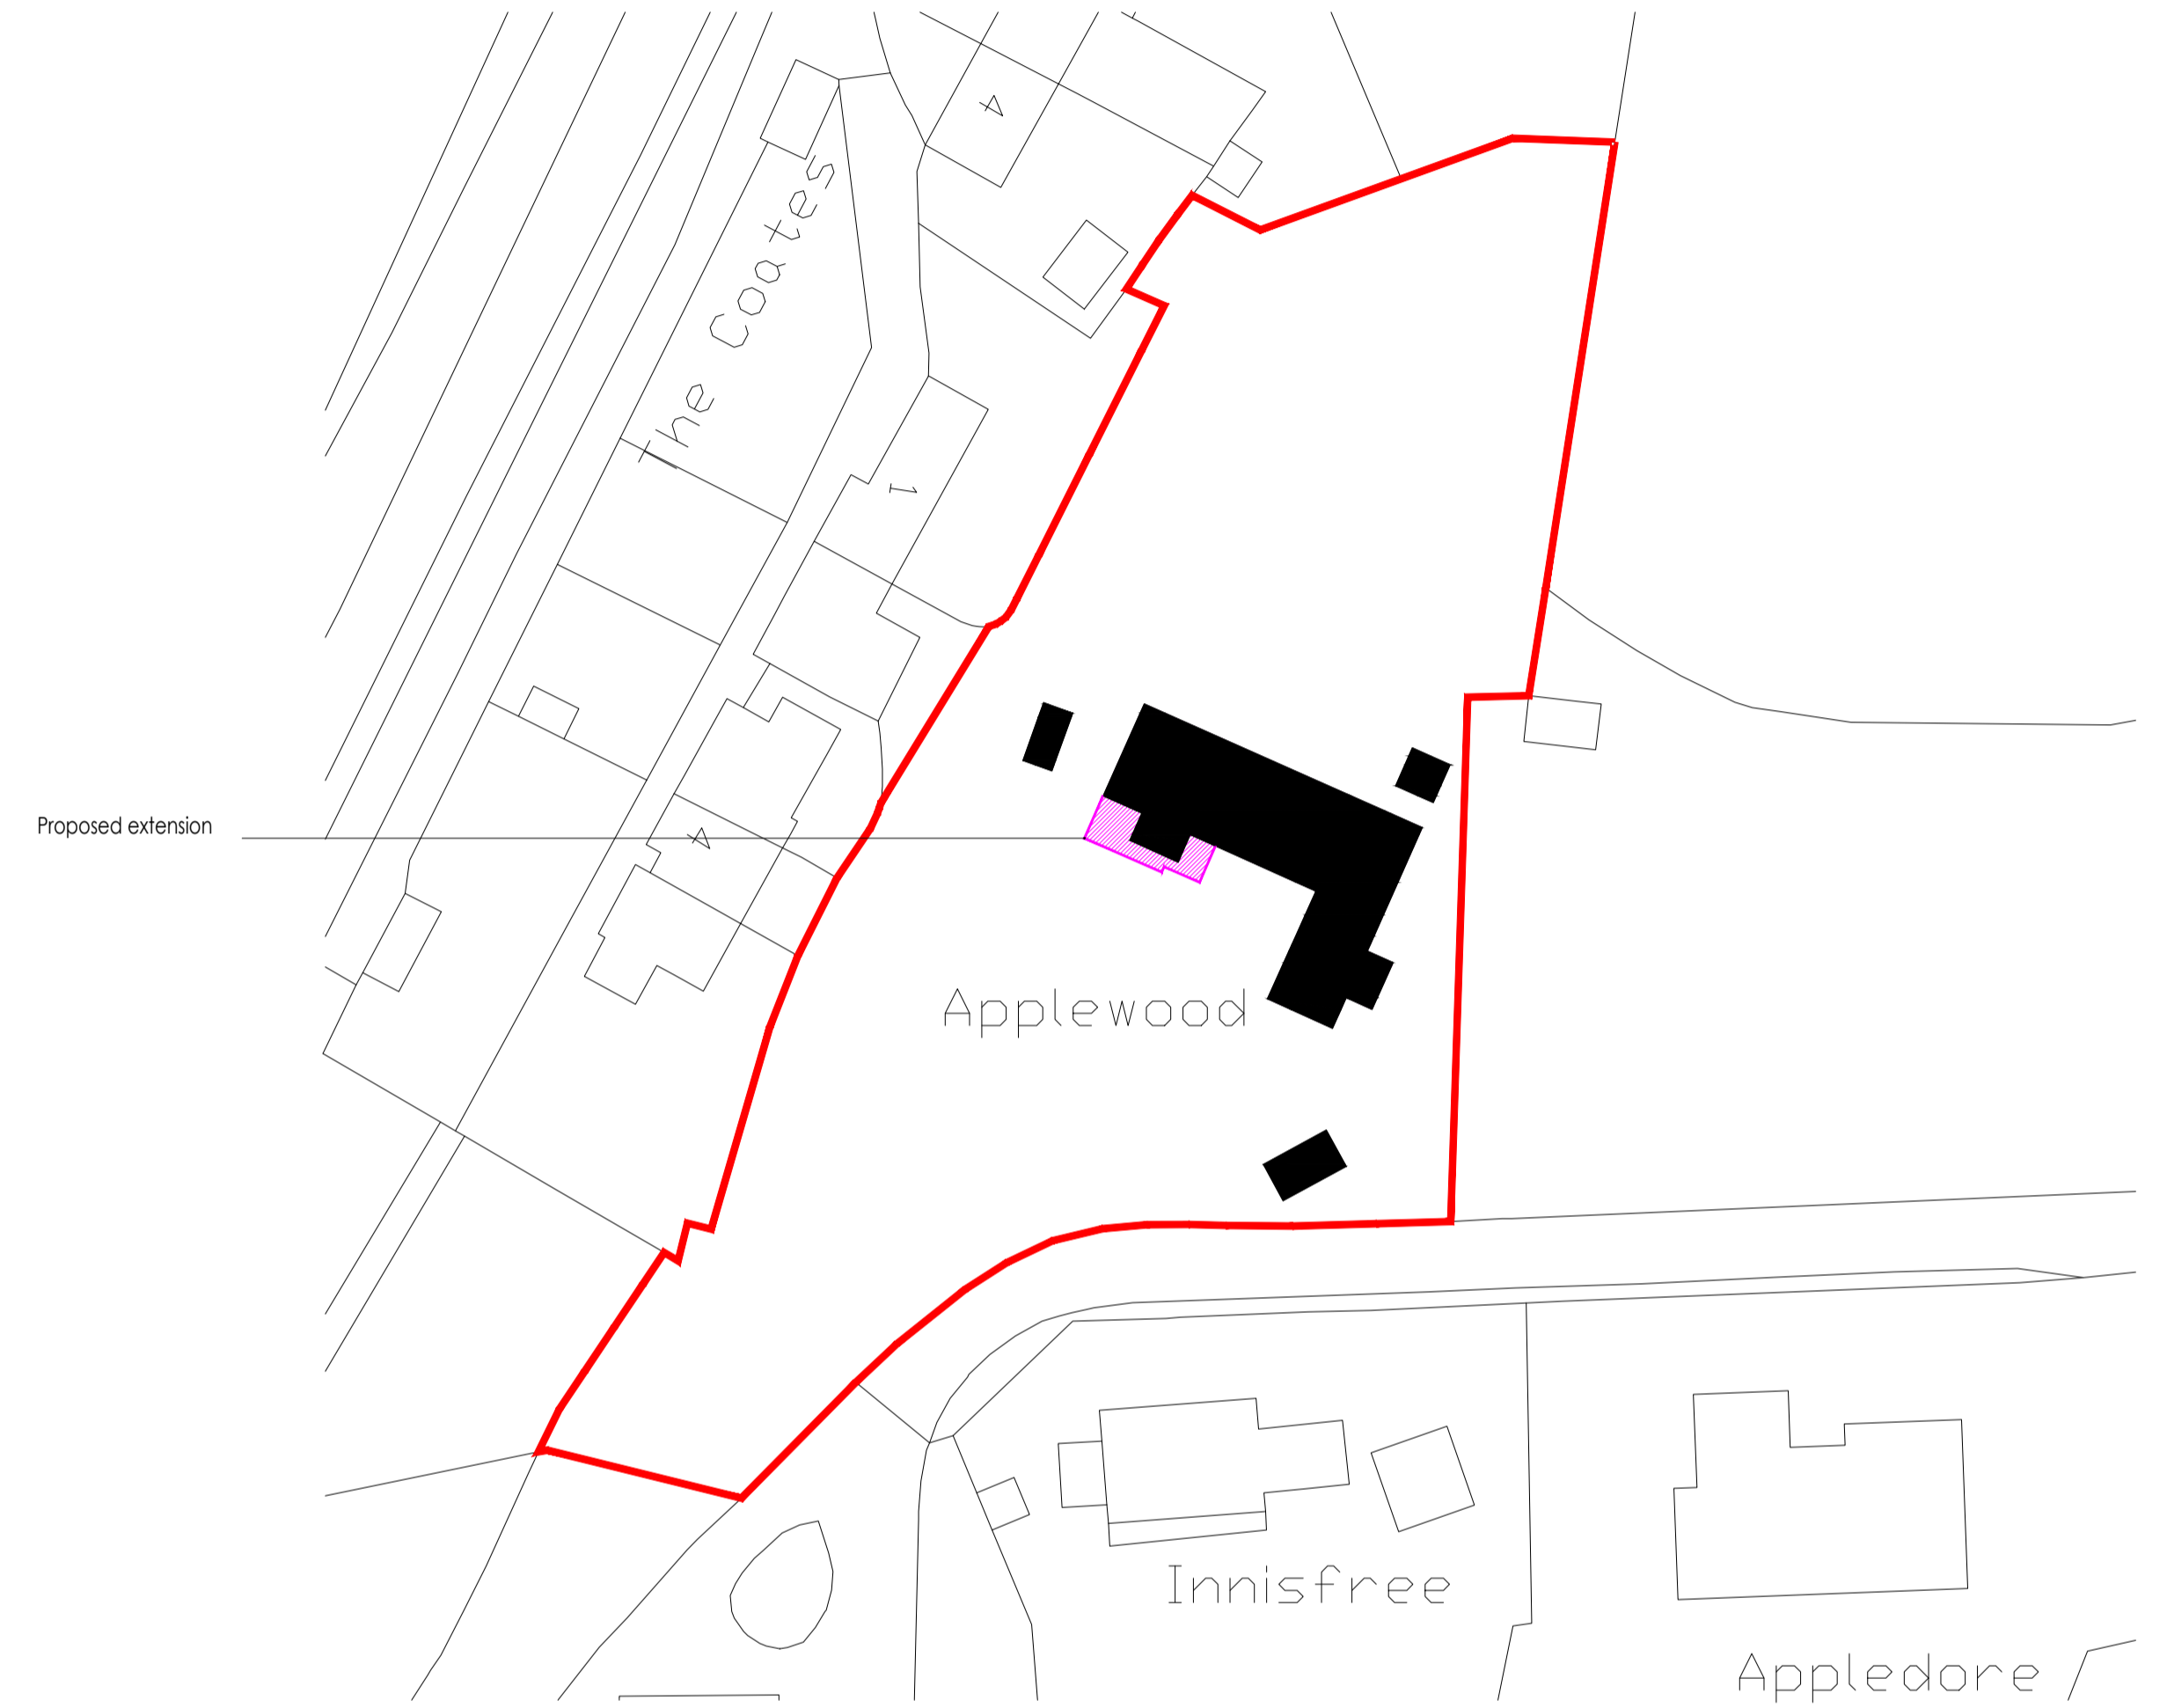

Block Plan
scale 1:500

0	FIRST ISSUE	08.02.2024
REVISION	NOTES	DATE
CLIENT: Mr A Doggett		
PROJECT: Applewood Cordean Lane Winchcombe Glos		
DRAWING: Proposed Site Details		
 CONSTRUCTION SERVICES <small>4 KENELM RISE, WINCHCOMBE, CHILTERNHAM, GLOUCESTERSHIRE, GL54 5JU + 44 (0) 7879 000650 EMAIL: UP.CONSTRUCT@GMAIL.COM</small>		
DRAWN BY: IJP	DATE: Feb 2024	APPROVED BY: IJP
SCALE: AS STATED	TITLE: AW.W.PR.05	DATE: Feb 2024
- A1		REVISION: —