



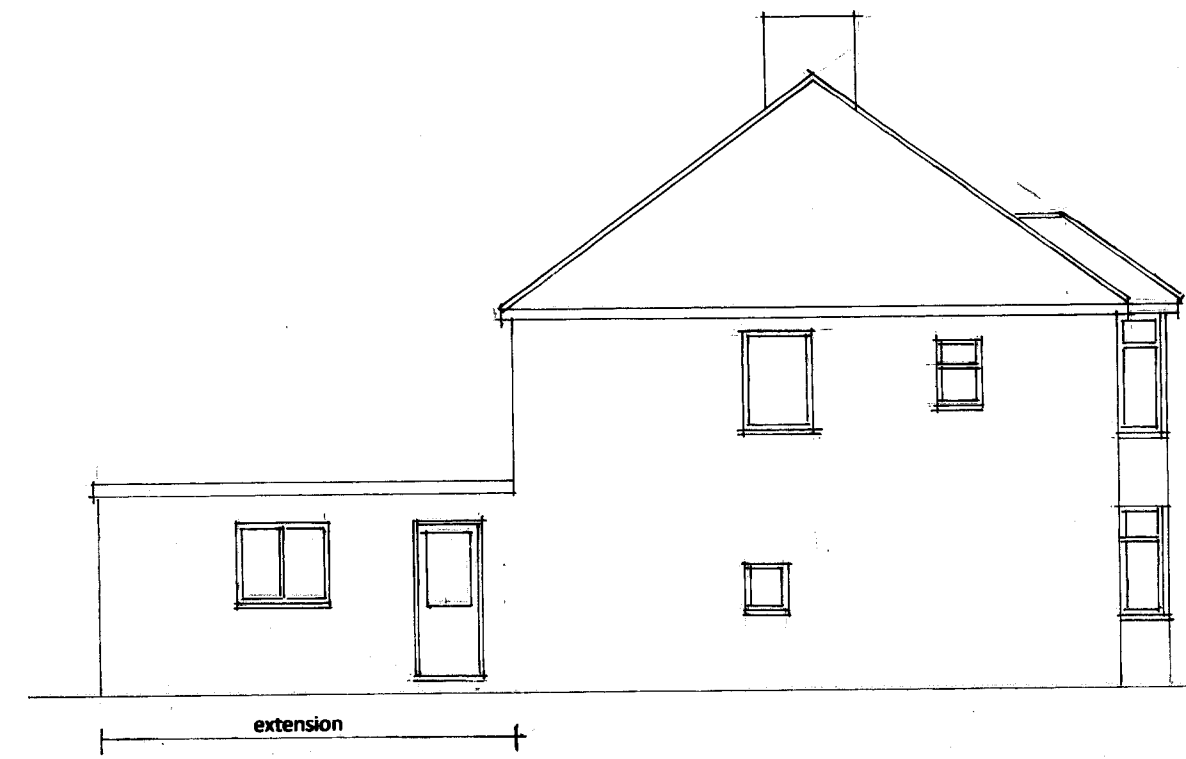


Proposed Rear Elevation




Proposed Side Elevation

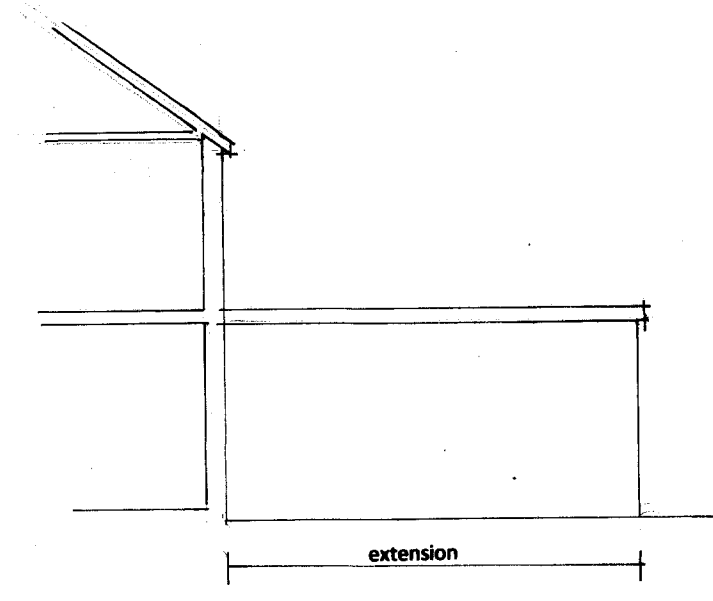


Proposed Side Elevation

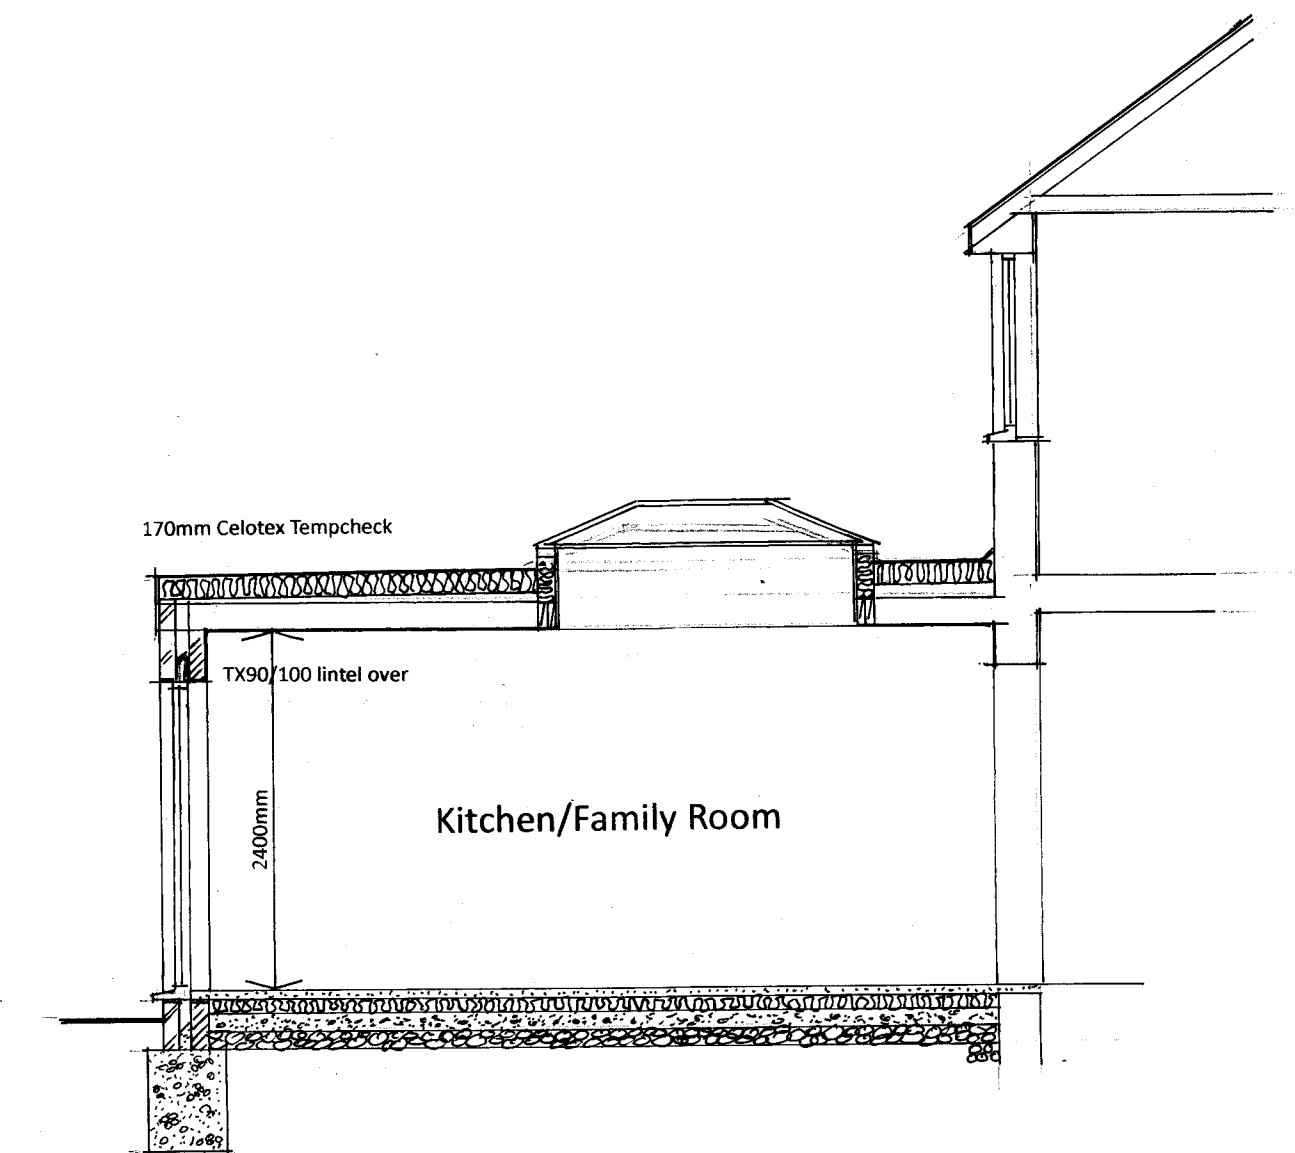

Section A:A

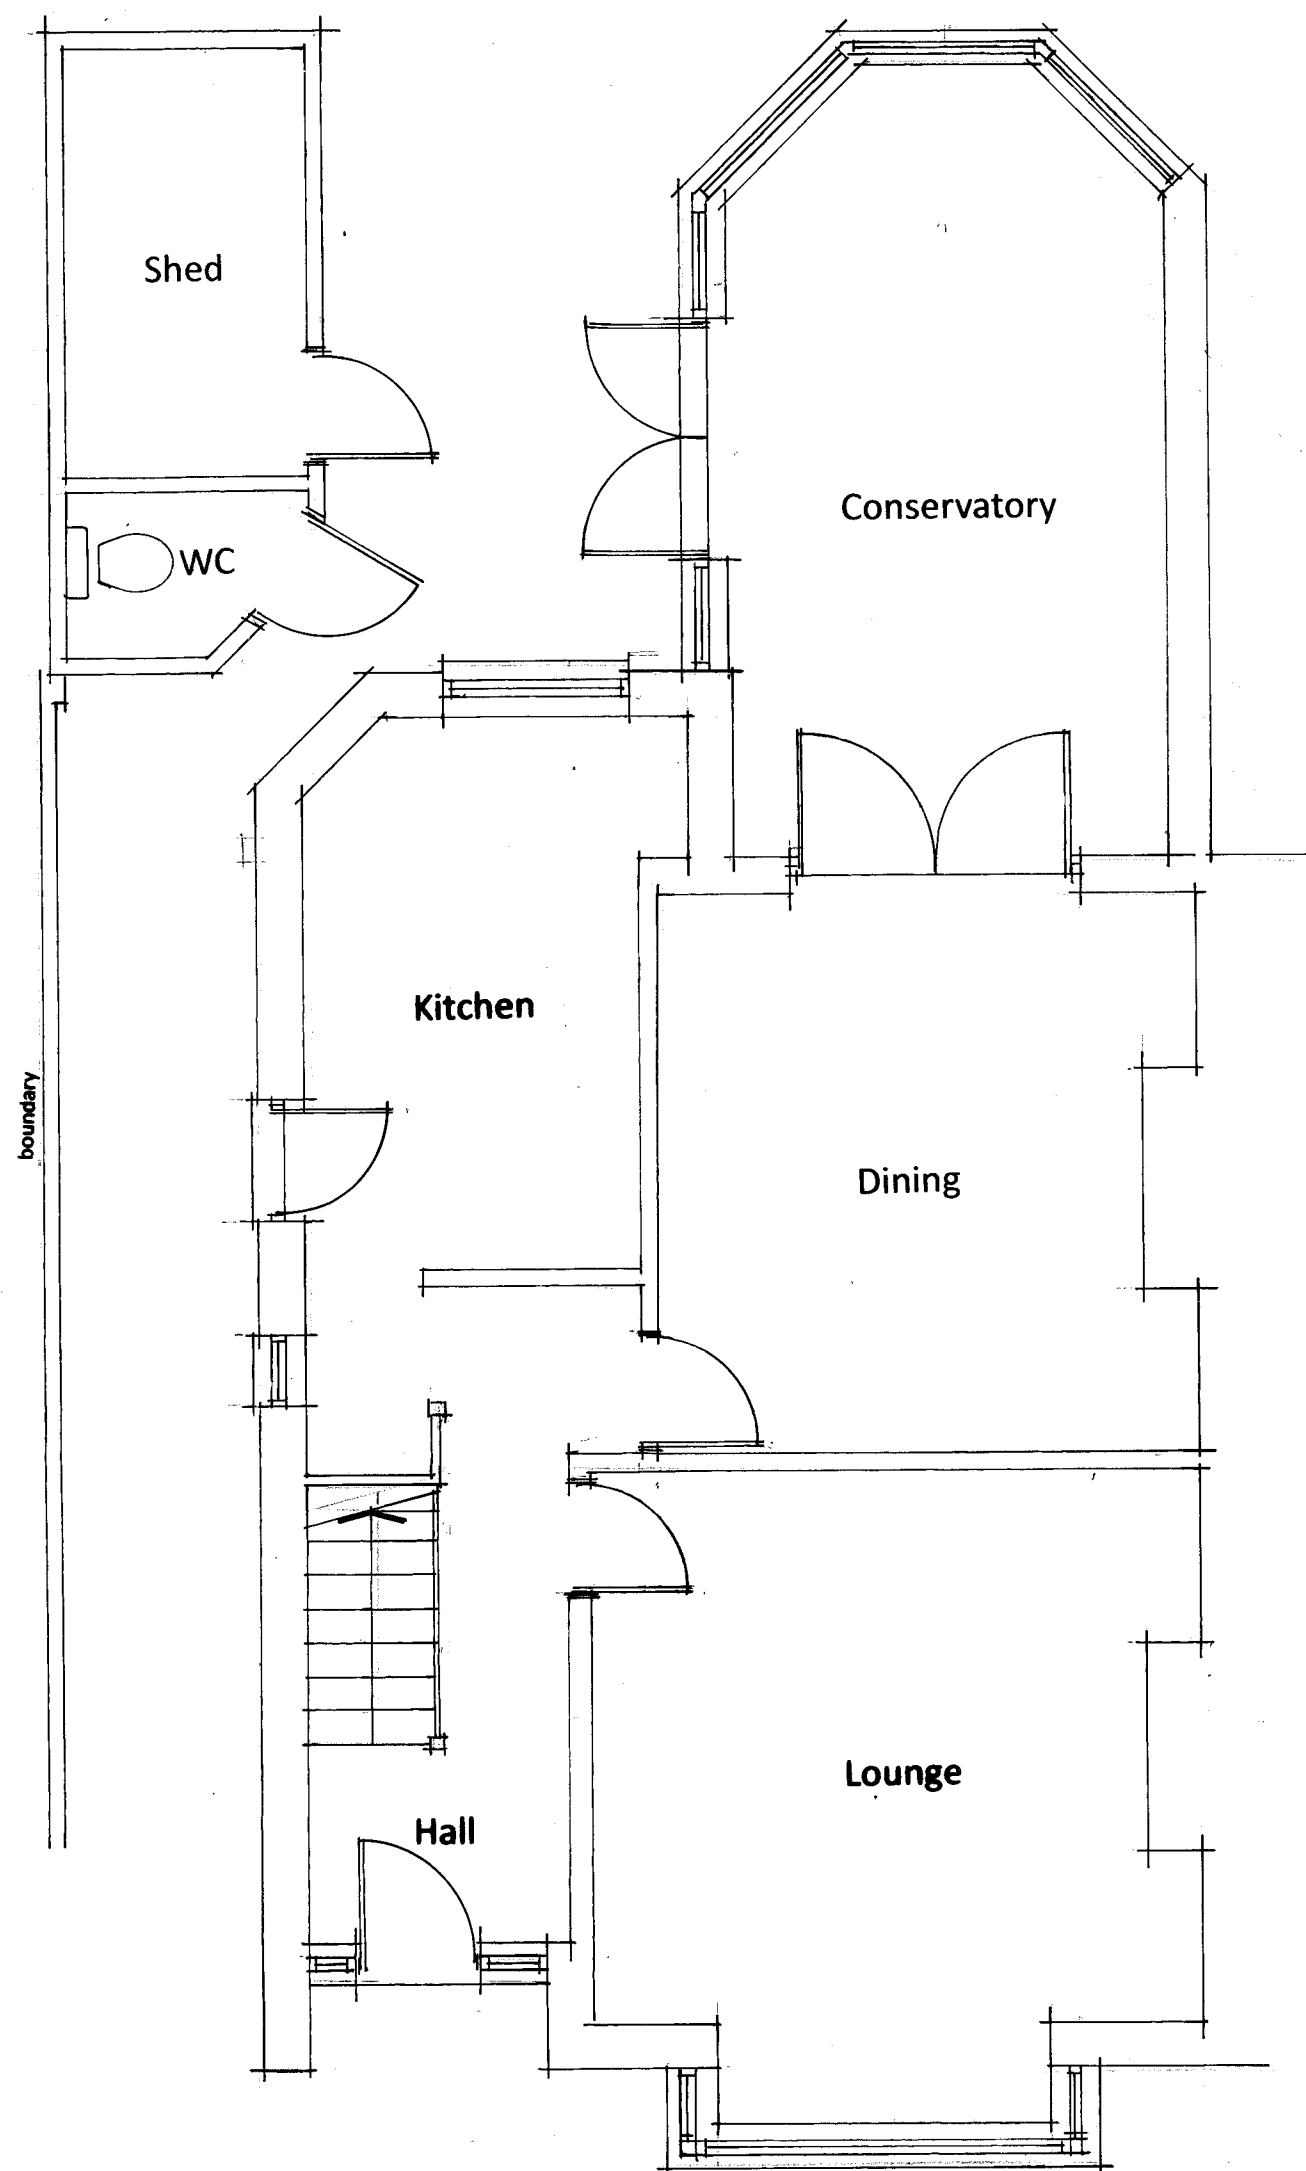

Existing Ground Floor Plan

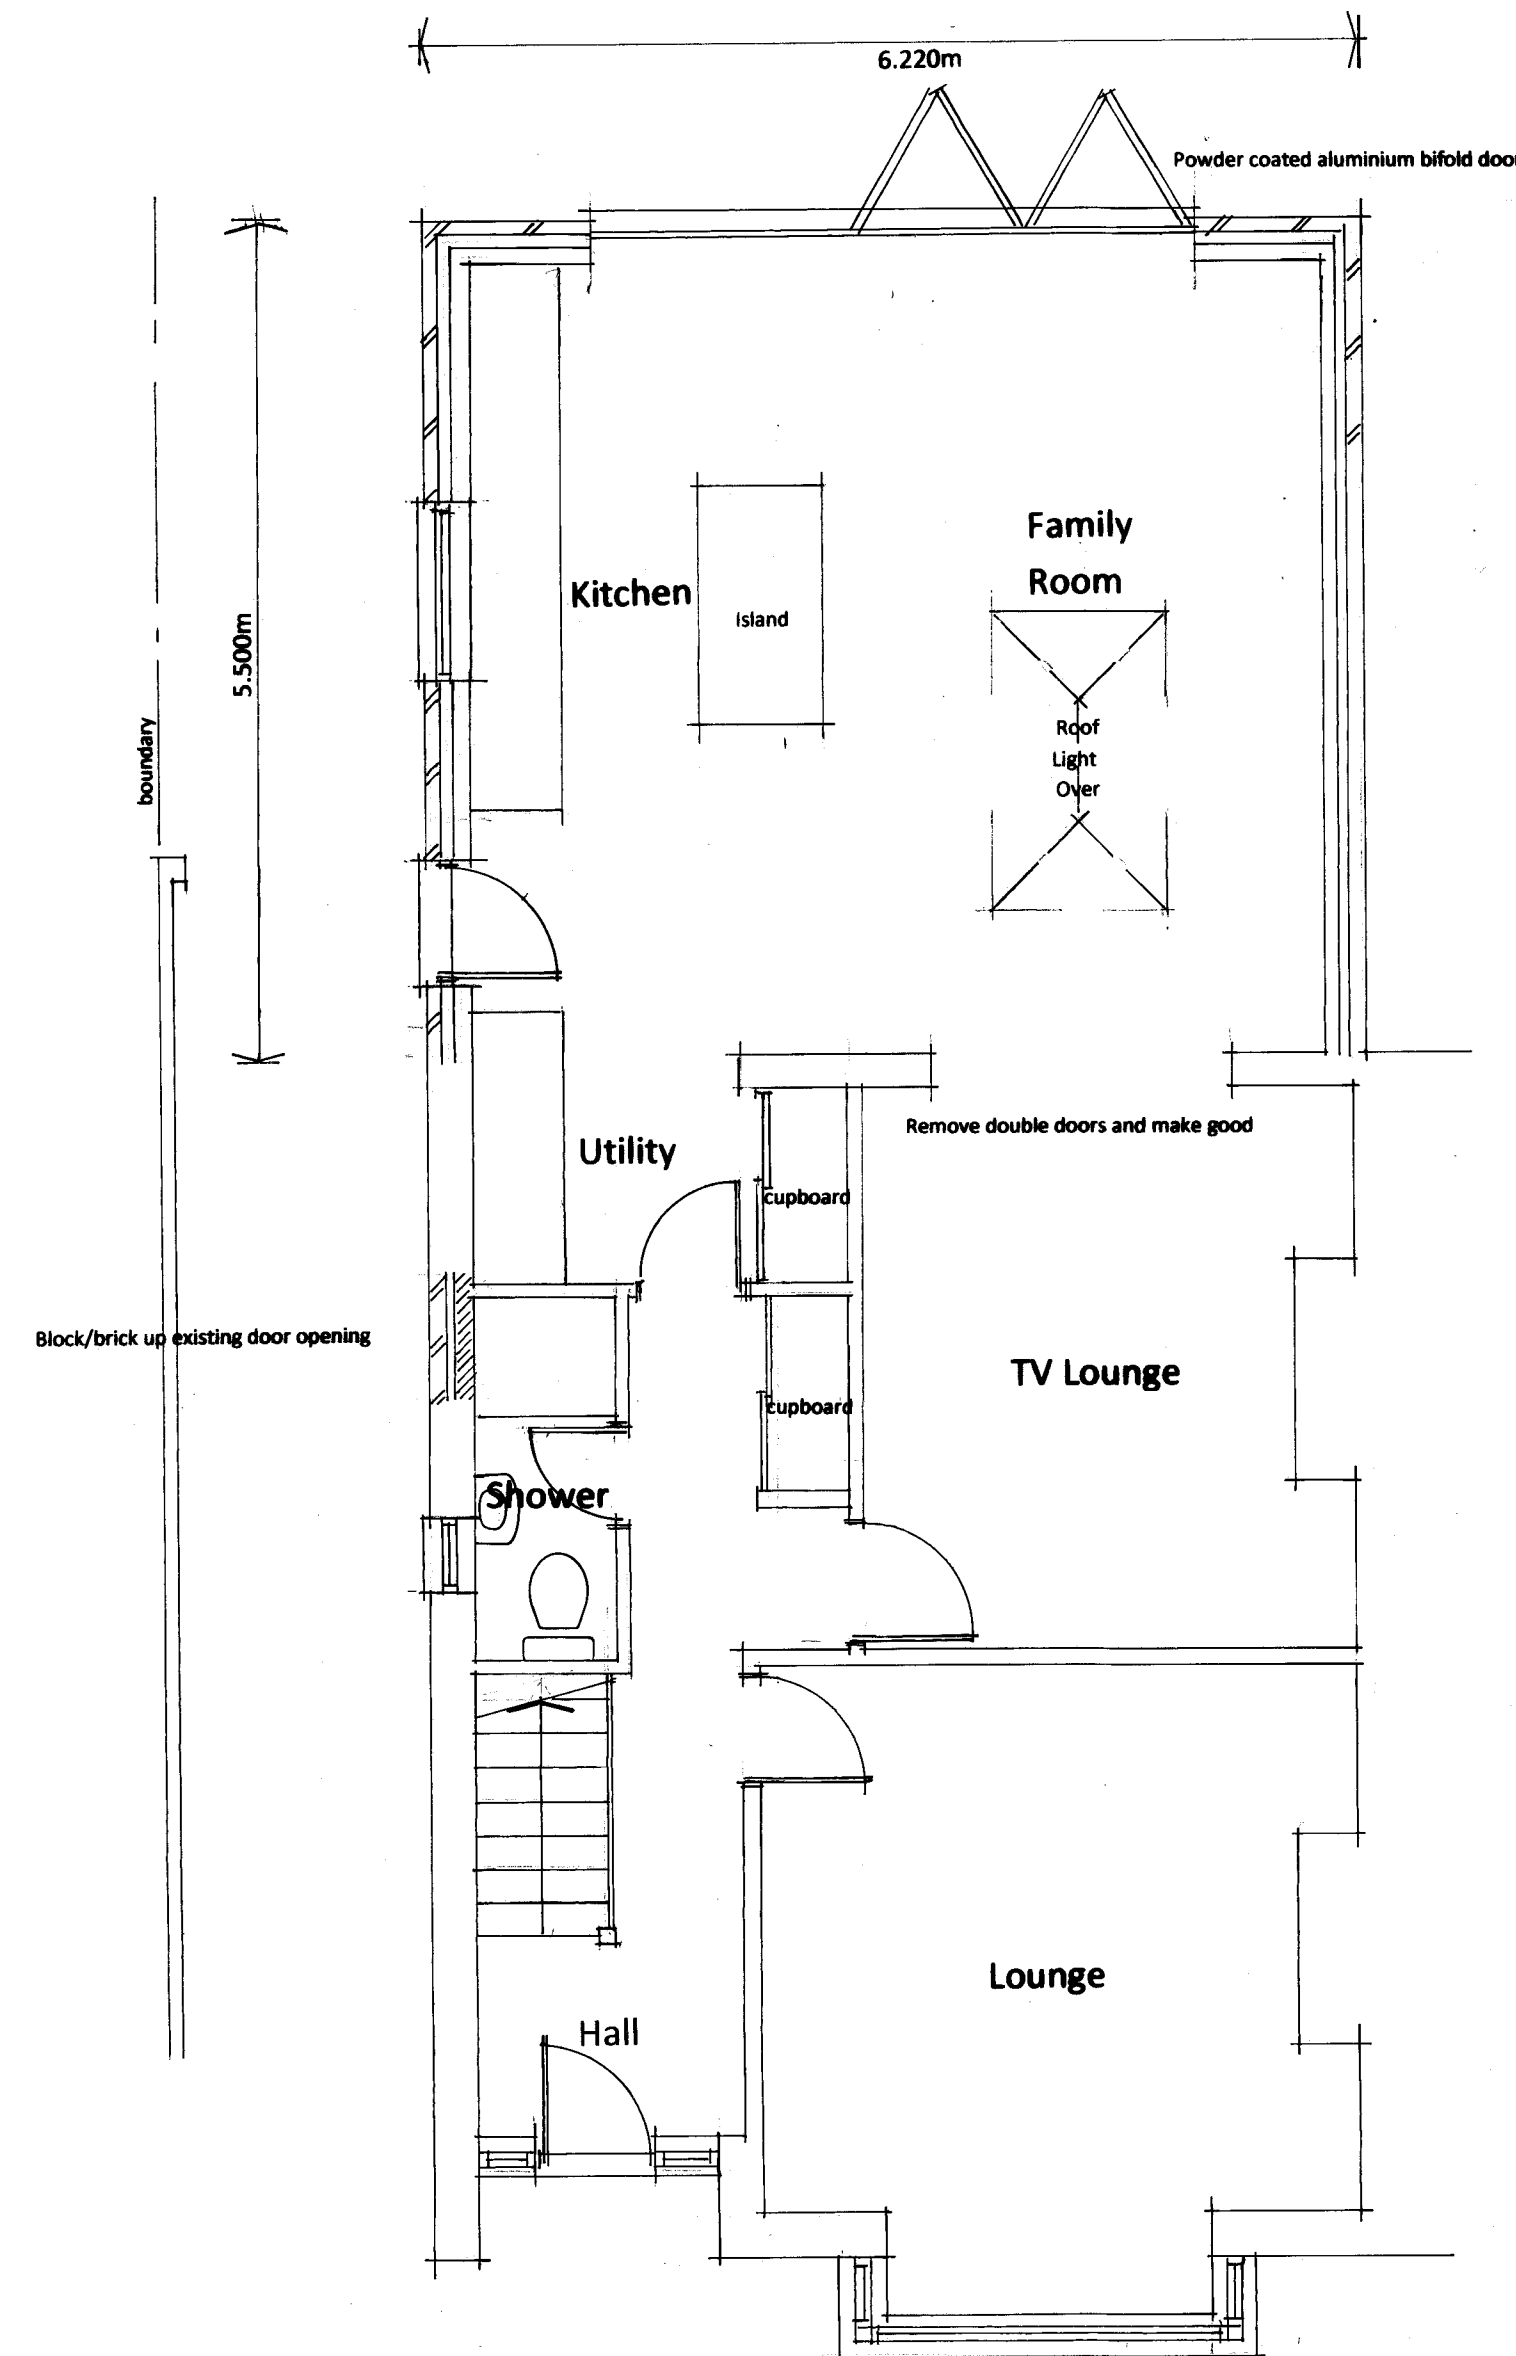

Proposed Ground Floor Plan

**Project**  
 Proposed single storey rear extension at:-  
**Address**  
 26 Wilfred Road,  
 Ramsgate  
 CT11 7RB  
**Client**  
 Ms D Keen  
**Drawing Title**  
 Working drawing  
**Date** Feb 2024 **Scale** 1:50 & 100 **Dwg No.** DK1  
**Julian Simons** *MR*  
 Chartered Building Engineer  
 4 The Old Coachworks,  
 Delf Street,  
 Sandwich CT13 9HD Tel: 07811 216455