


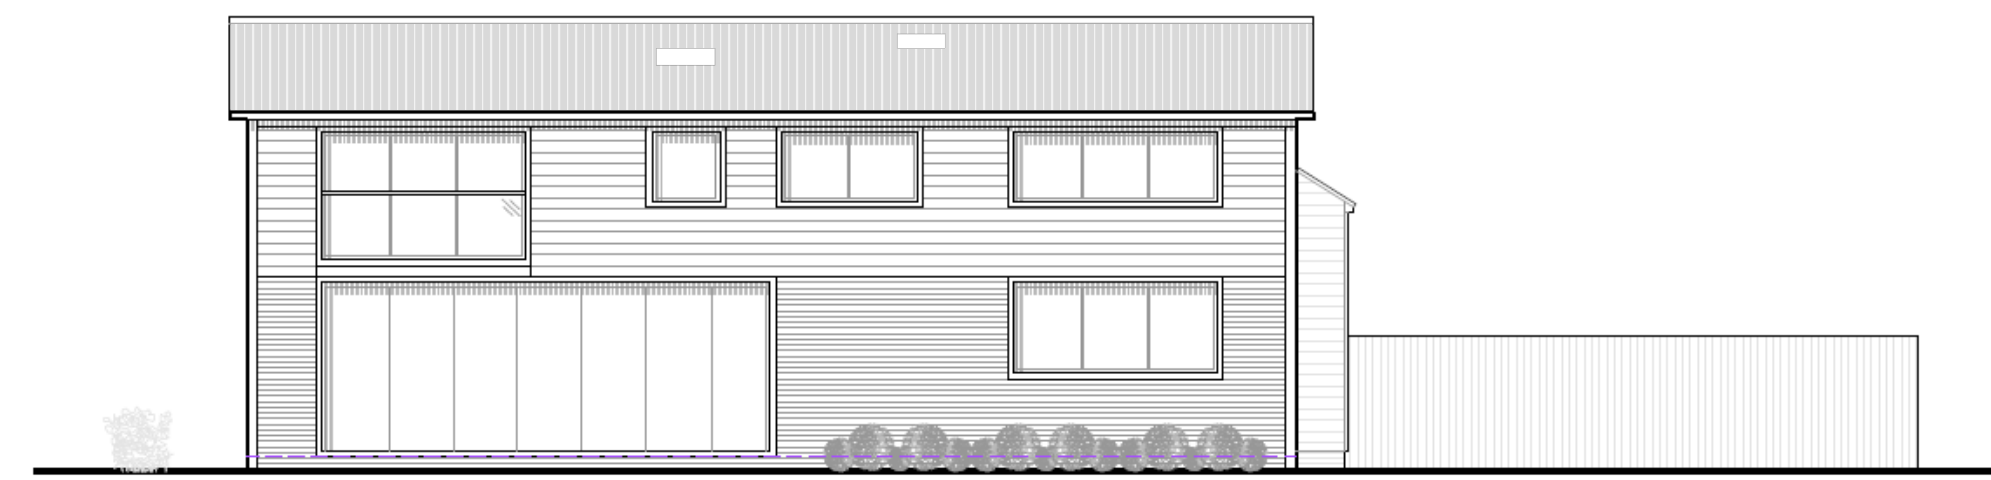


Proposed East Elevation
Scale 1:100



Proposed North Elevation
Scale 1:100



Proposed West Elevation
Scale 1:100

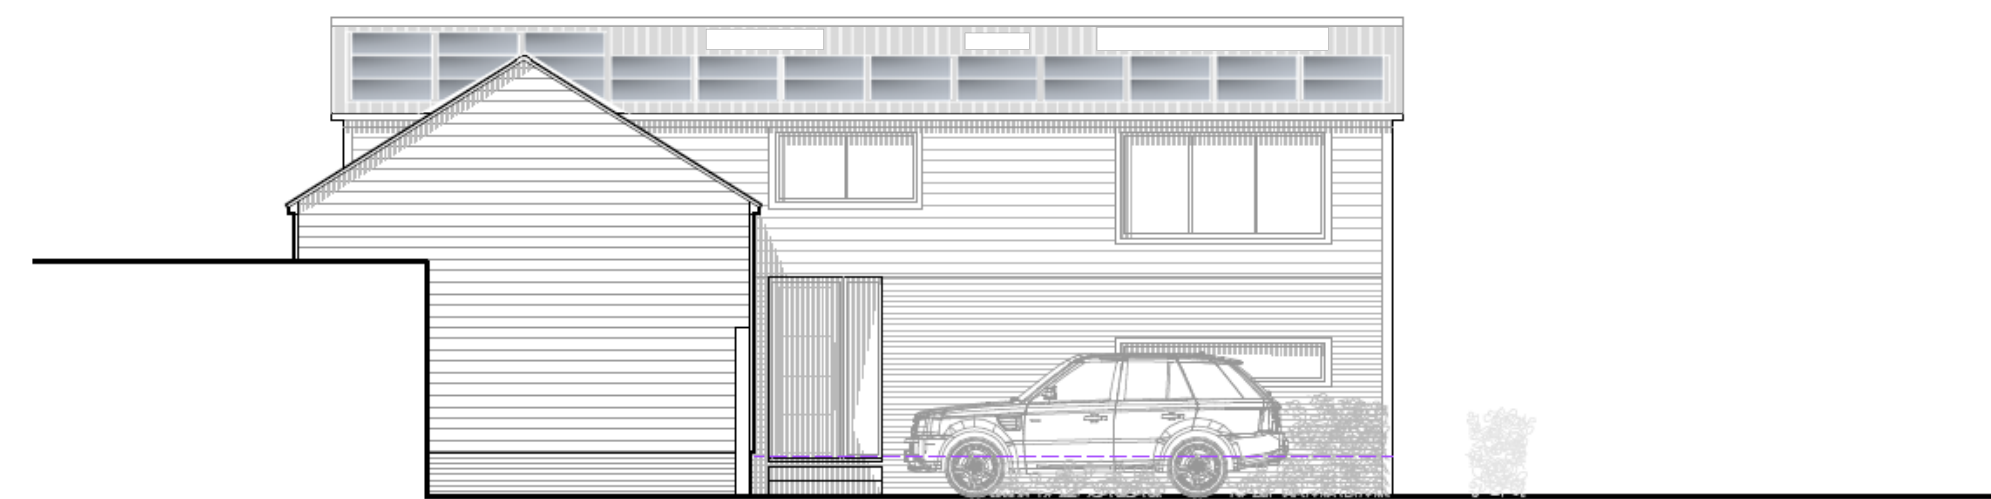

Proposed South Elevation
Scale 1:100

Rev	Date	Description

Project Title
Installation of 27 solar panels at The Hay Barn, Stonecastle Farm

Drawing
Proposed Elevations

Scale
1:100 at A1

Date
Feb 2024

Drawing number
ELE-1

PROPOSED