



Proposed Front Elevation (South Facing)
SCALE 1:100




Proposed Right Flank Elevation (East Facing)
SCALE 1:100



Proposed Rear Elevation (North Facing)
SCALE 1:100



Proposed Left Flank Elevation (West Facing)
SCALE 1:100

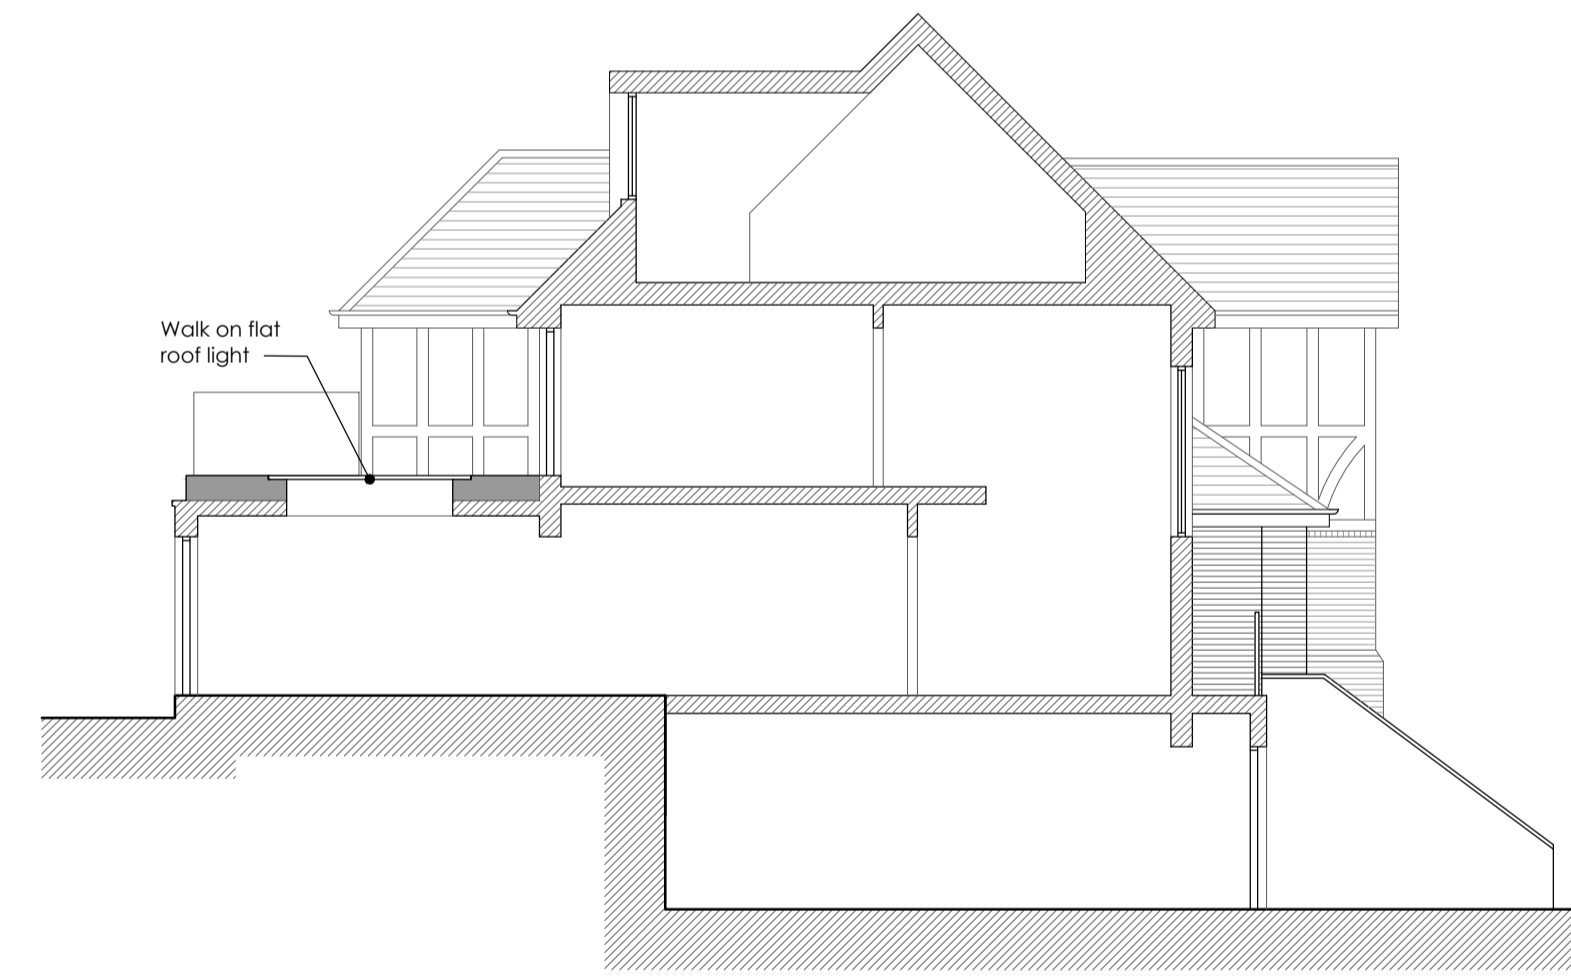

Indicative Building Section
SCALE 1:100

Rev	Date	Comments
B	14.02.24	Alterations to doors and garden room
A	31.07.23	Roof lantern added


PLANNING

Client
Mr. John Tomlinson

Project
Firle House
Darnley Drive
Tunbridge Wells
Kent
TN4 0TH

Title
Proposed House Elevations & Section

Project No.	Date
8538	June 2023
Drawing No.	Revision
8538-PD-06	B
Scale	Drawn
As Shown @ A1	DA
	Check
	RR

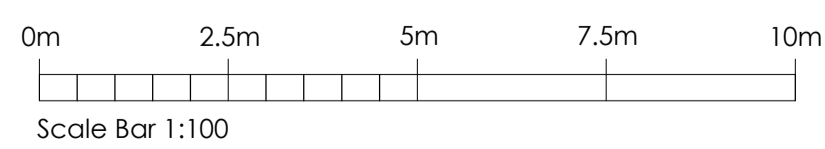

Napier House, London Road,
Wrotham Heath, Kent, TN15 7RS
phone: 01732 753333
fax: 01732 753334
info@offsetarchitects.co.uk
www.offsetarchitects.co.uk

