



Proposed Lower Ground Floor Plan  
SCALE 1:100

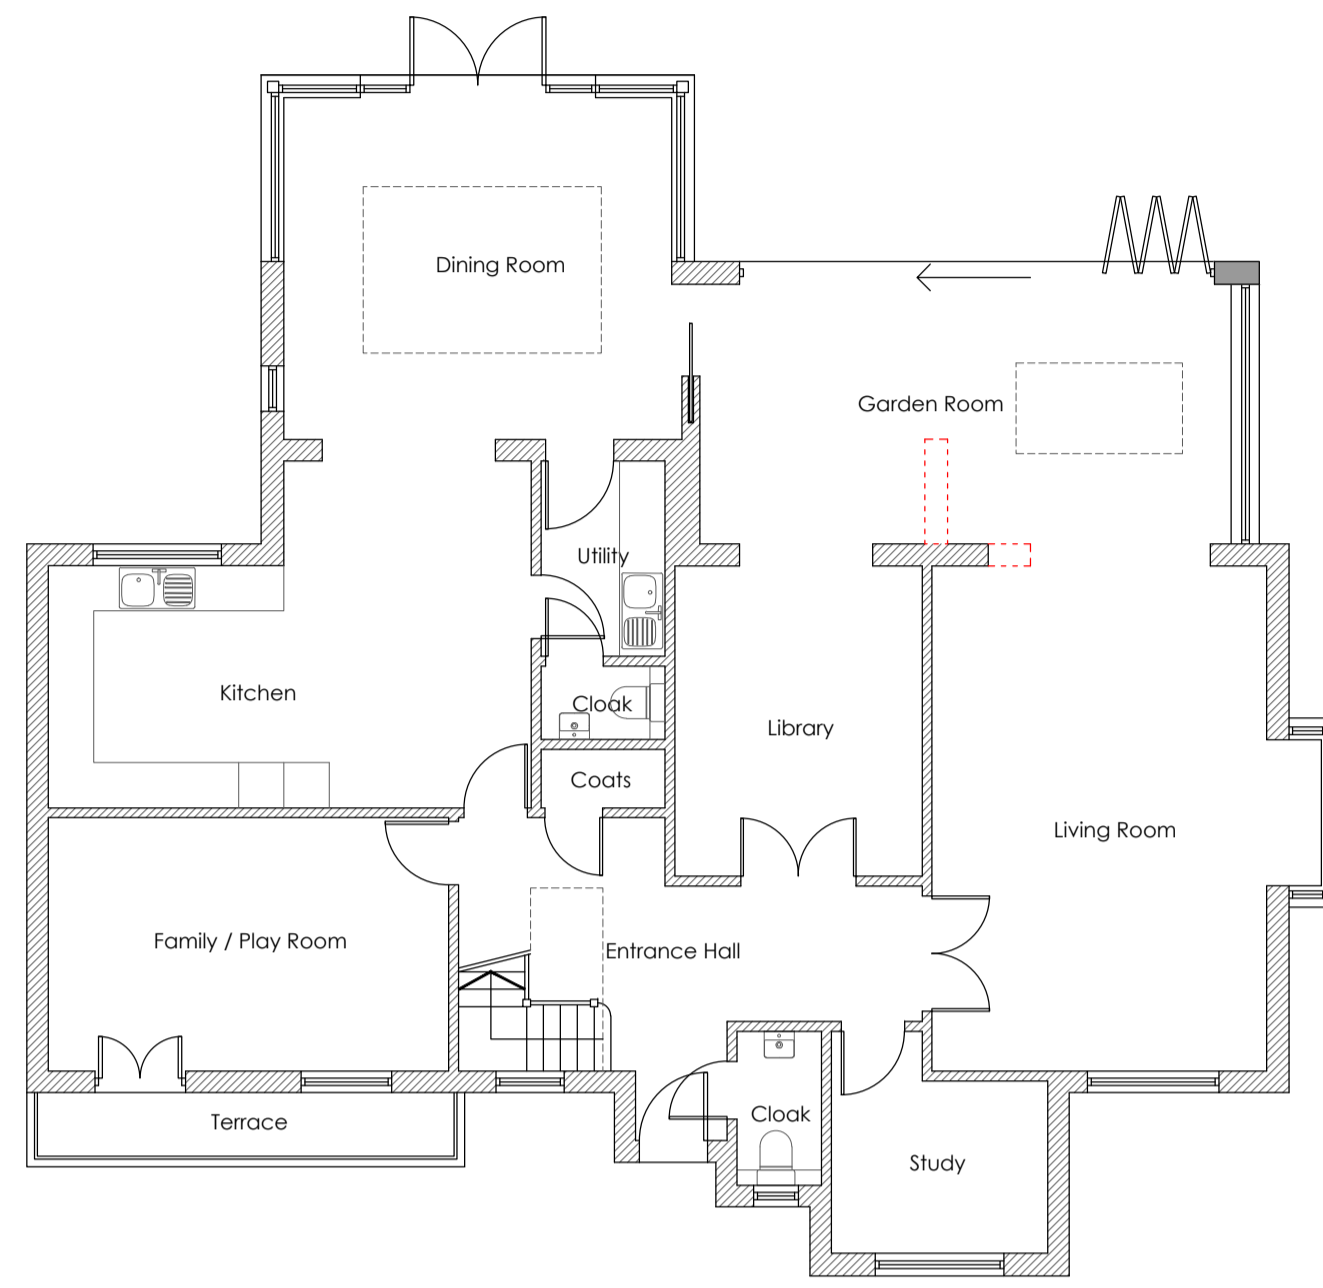


Proposed Upper Ground Floor Plan  
SCALE 1:100

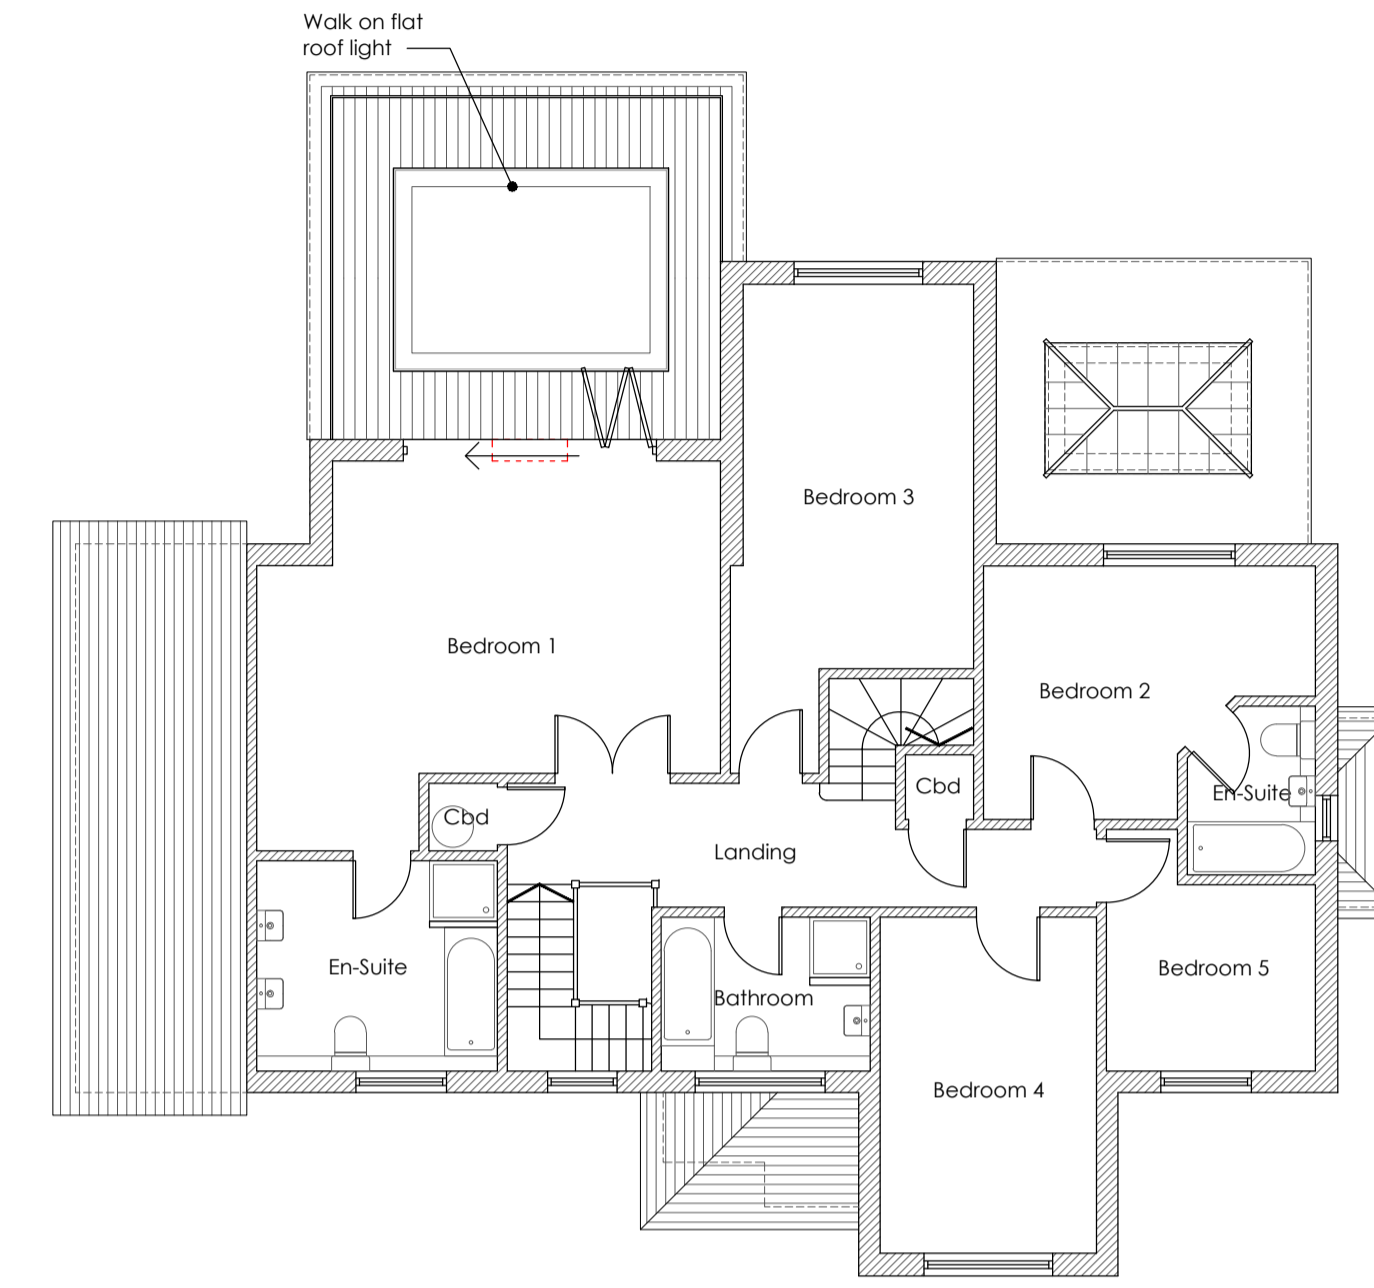


Proposed First Floor Plan  
SCALE 1:100

**WALL LEGEND:**


	Existing Wall
	Demolition Works
	Proposed Wall

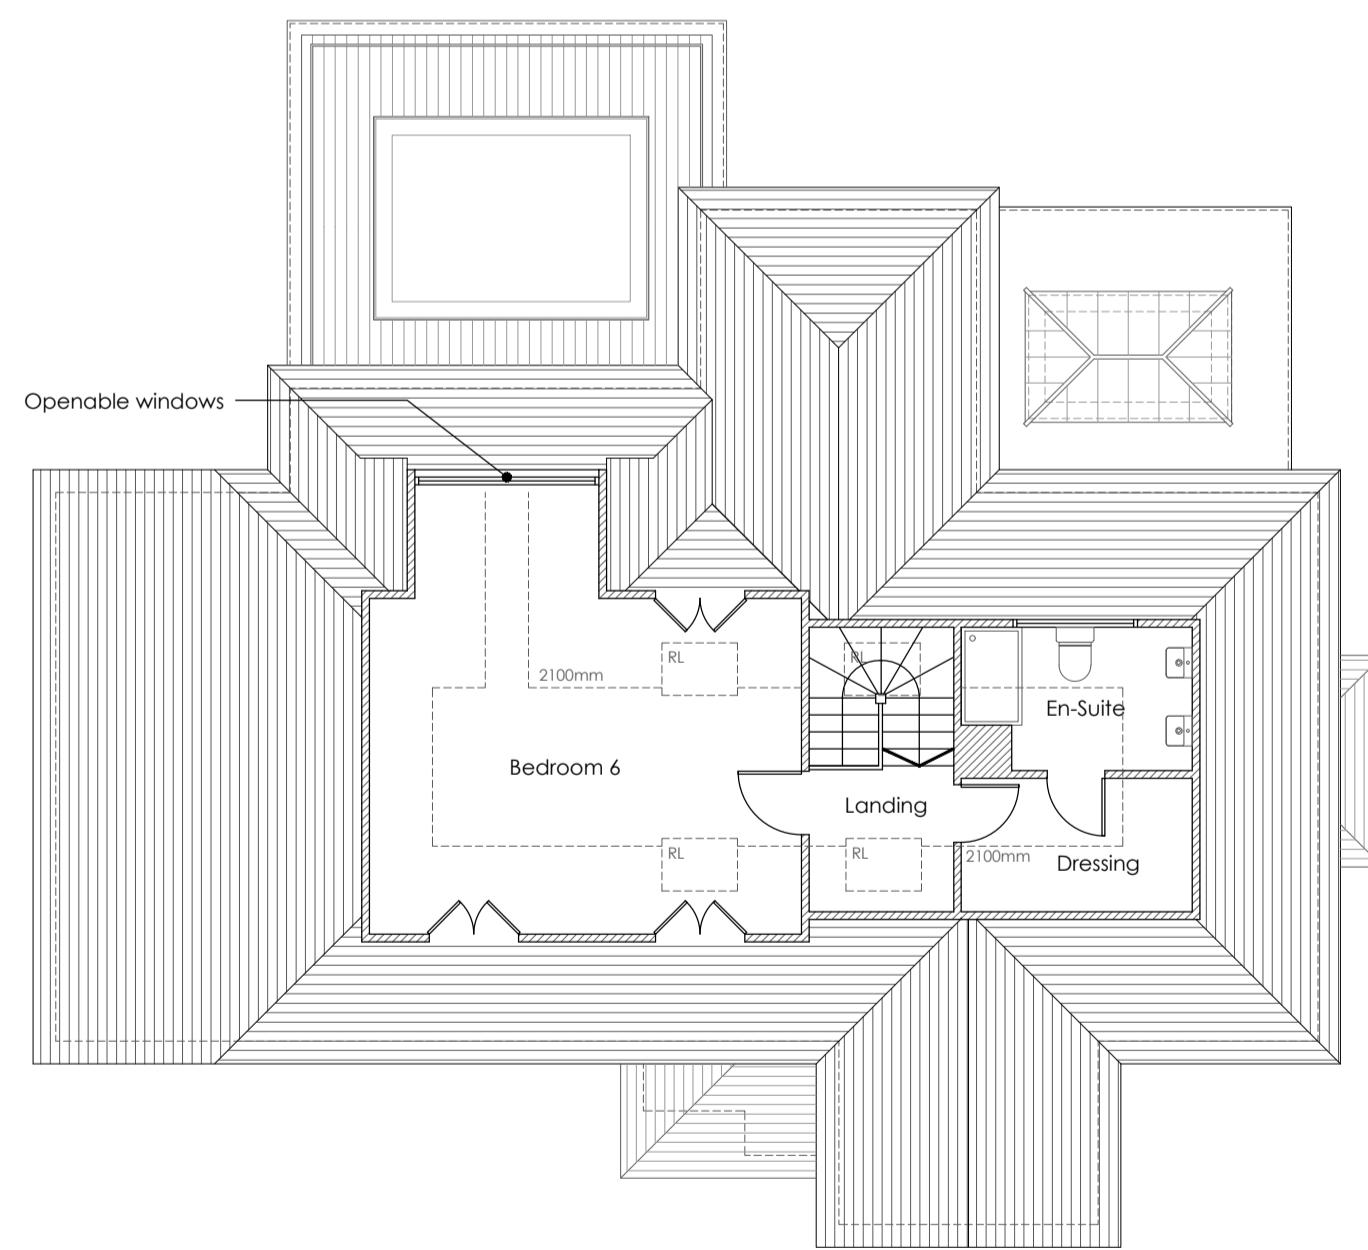

Proposed Second Floor Plan  
SCALE 1:100

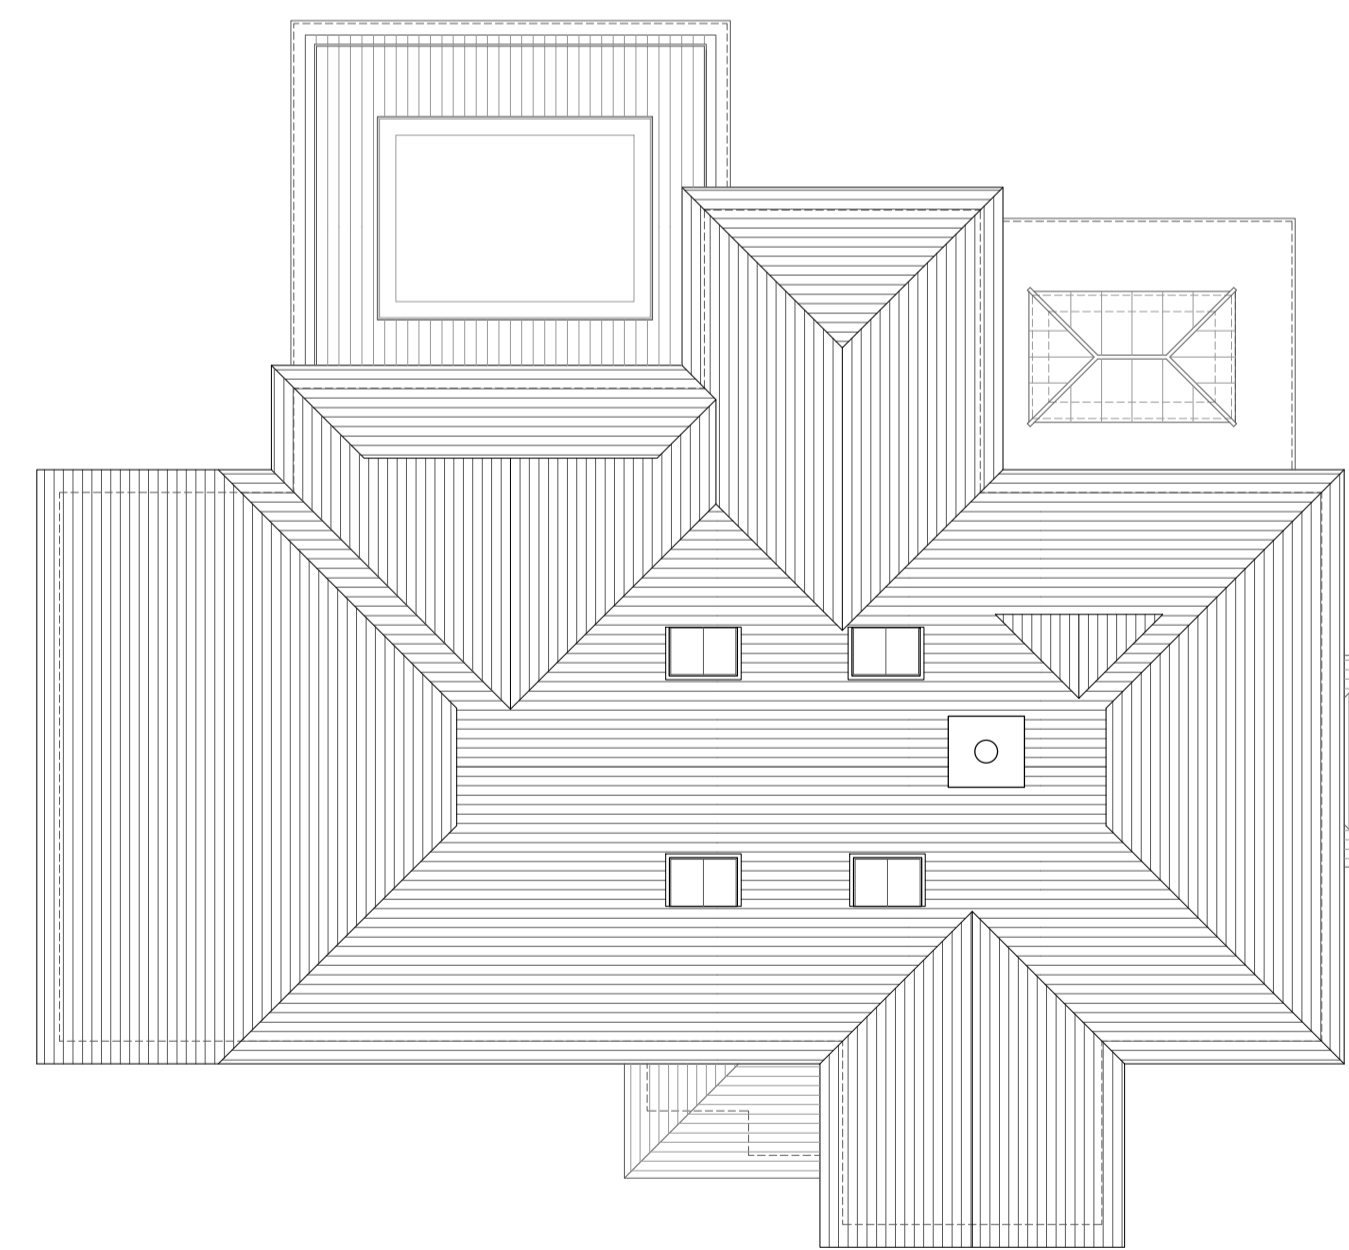

Proposed Roof Plan  
SCALE 1:100

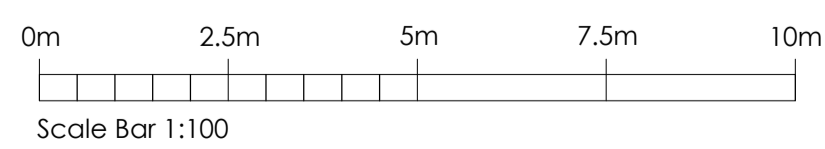

Rev	Date	Comments
B	14.02.24	Alterations to doors and garden room
A	31.07.23	Roof lantern added

# PLANNING

Client  
Mr. John Tomlinson

Project  
Firle House  
Darnley Drive  
Tunbridge Wells  
Kent  
TN4 0TH

Title  
Proposed House Plans

Project No.	Date
<b>8538</b>	June 2023
Drawing No.	Revision
<b>8538-PD-05</b>	<b>B</b>
Scale	Drawn
As Shown @ A1	<b>DA</b>
	Check
	<b>RR</b>

Napier House, London Road,  
Wrotham Heath, Kent, TN15 7RS  
phone: 01732 753333  
fax: 01732 753334  
info@offsetarchitects.co.uk  
www.offsetarchitects.co.uk

